

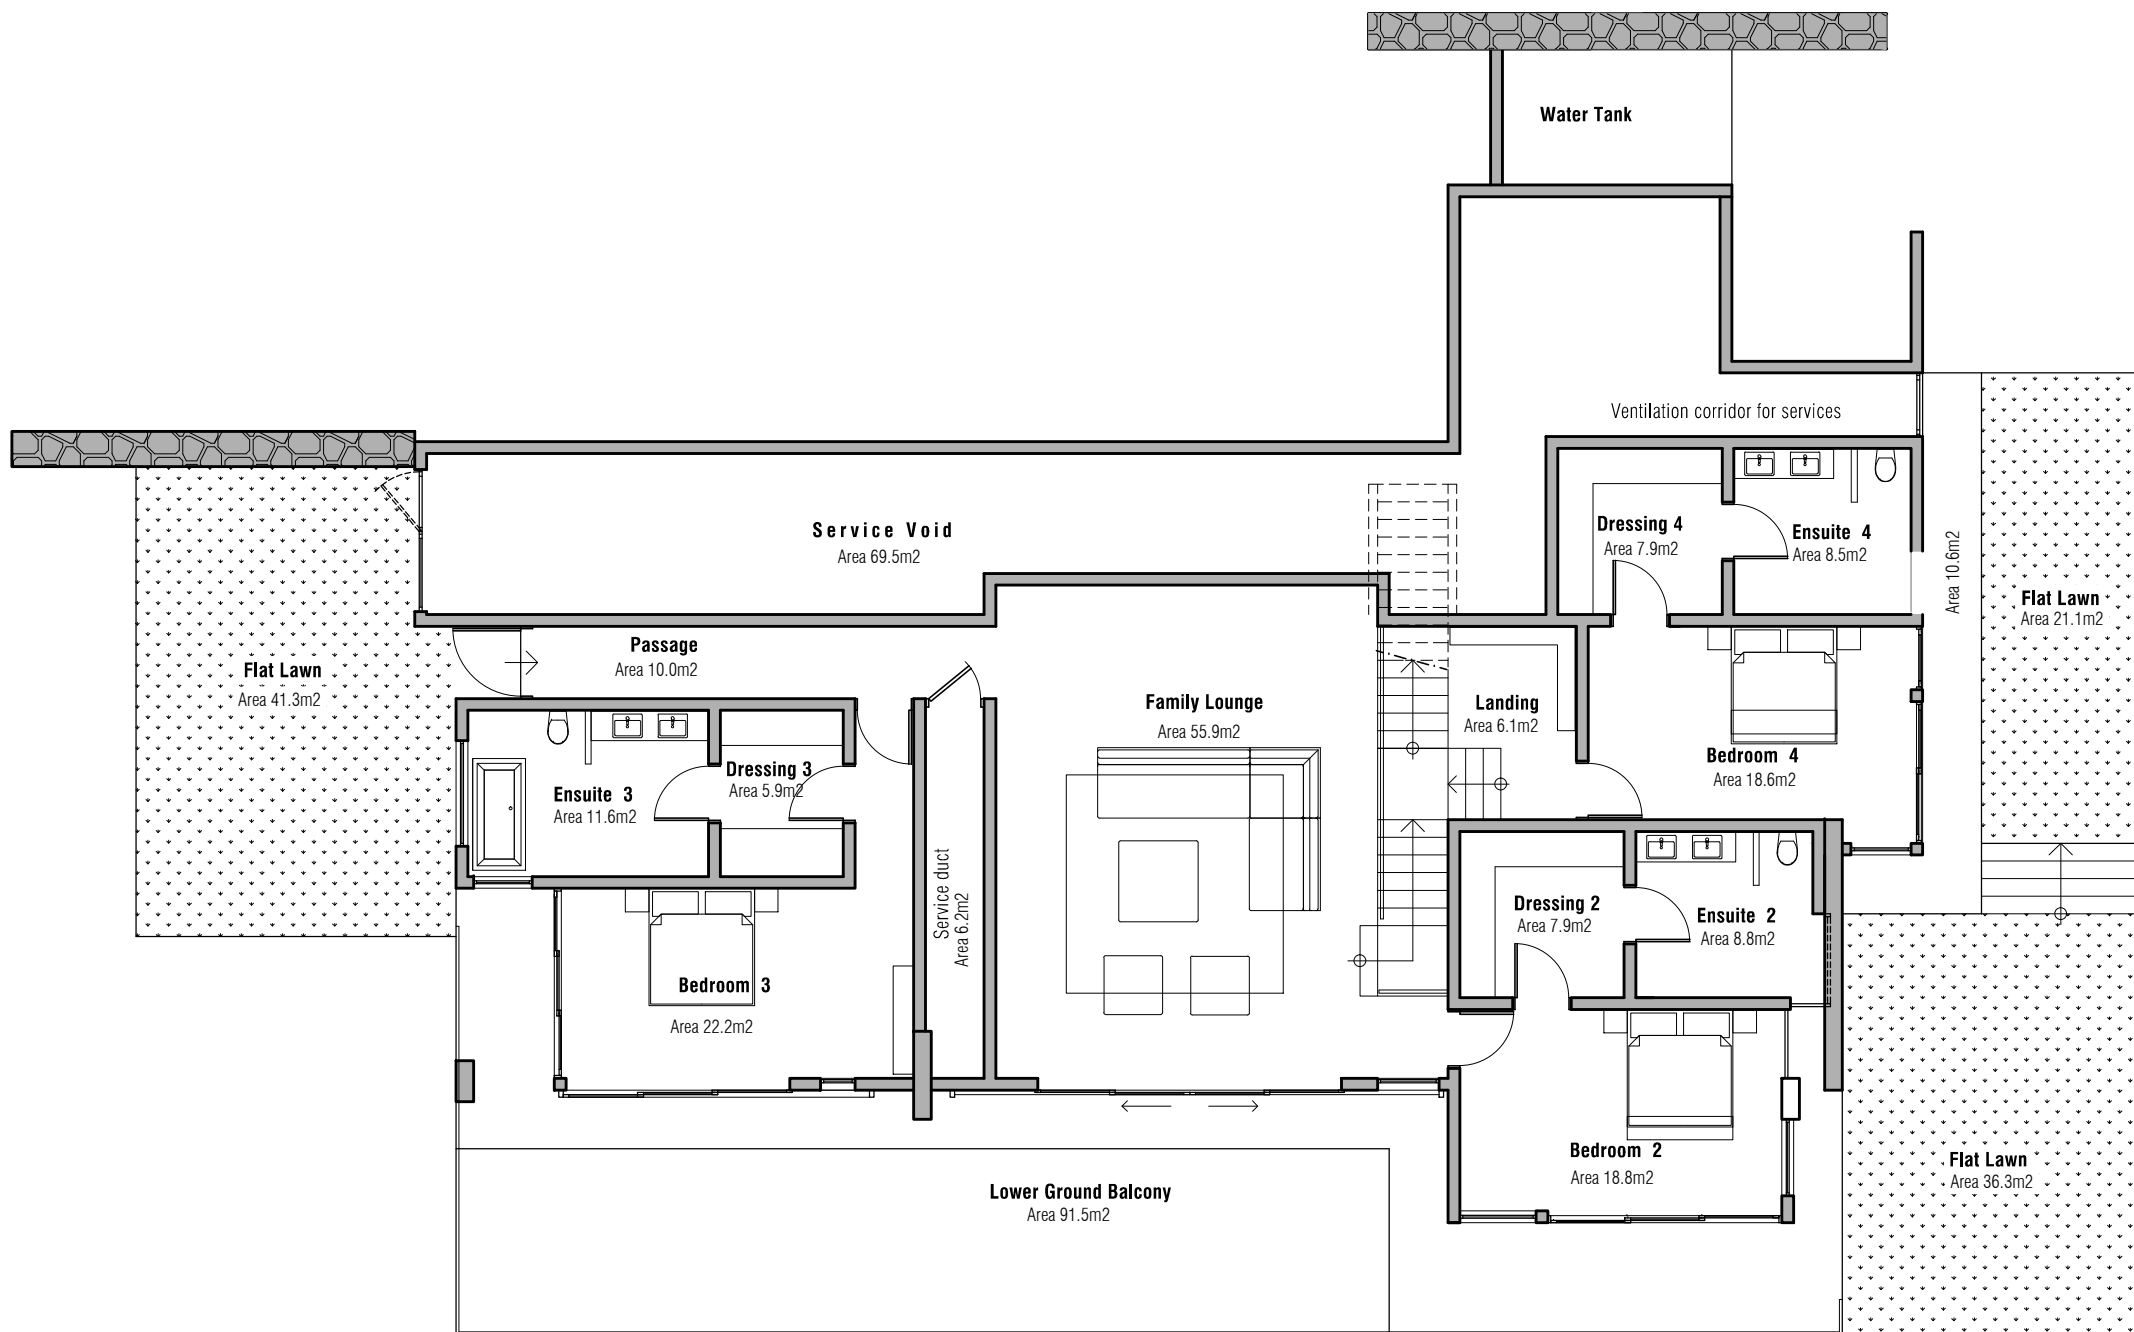
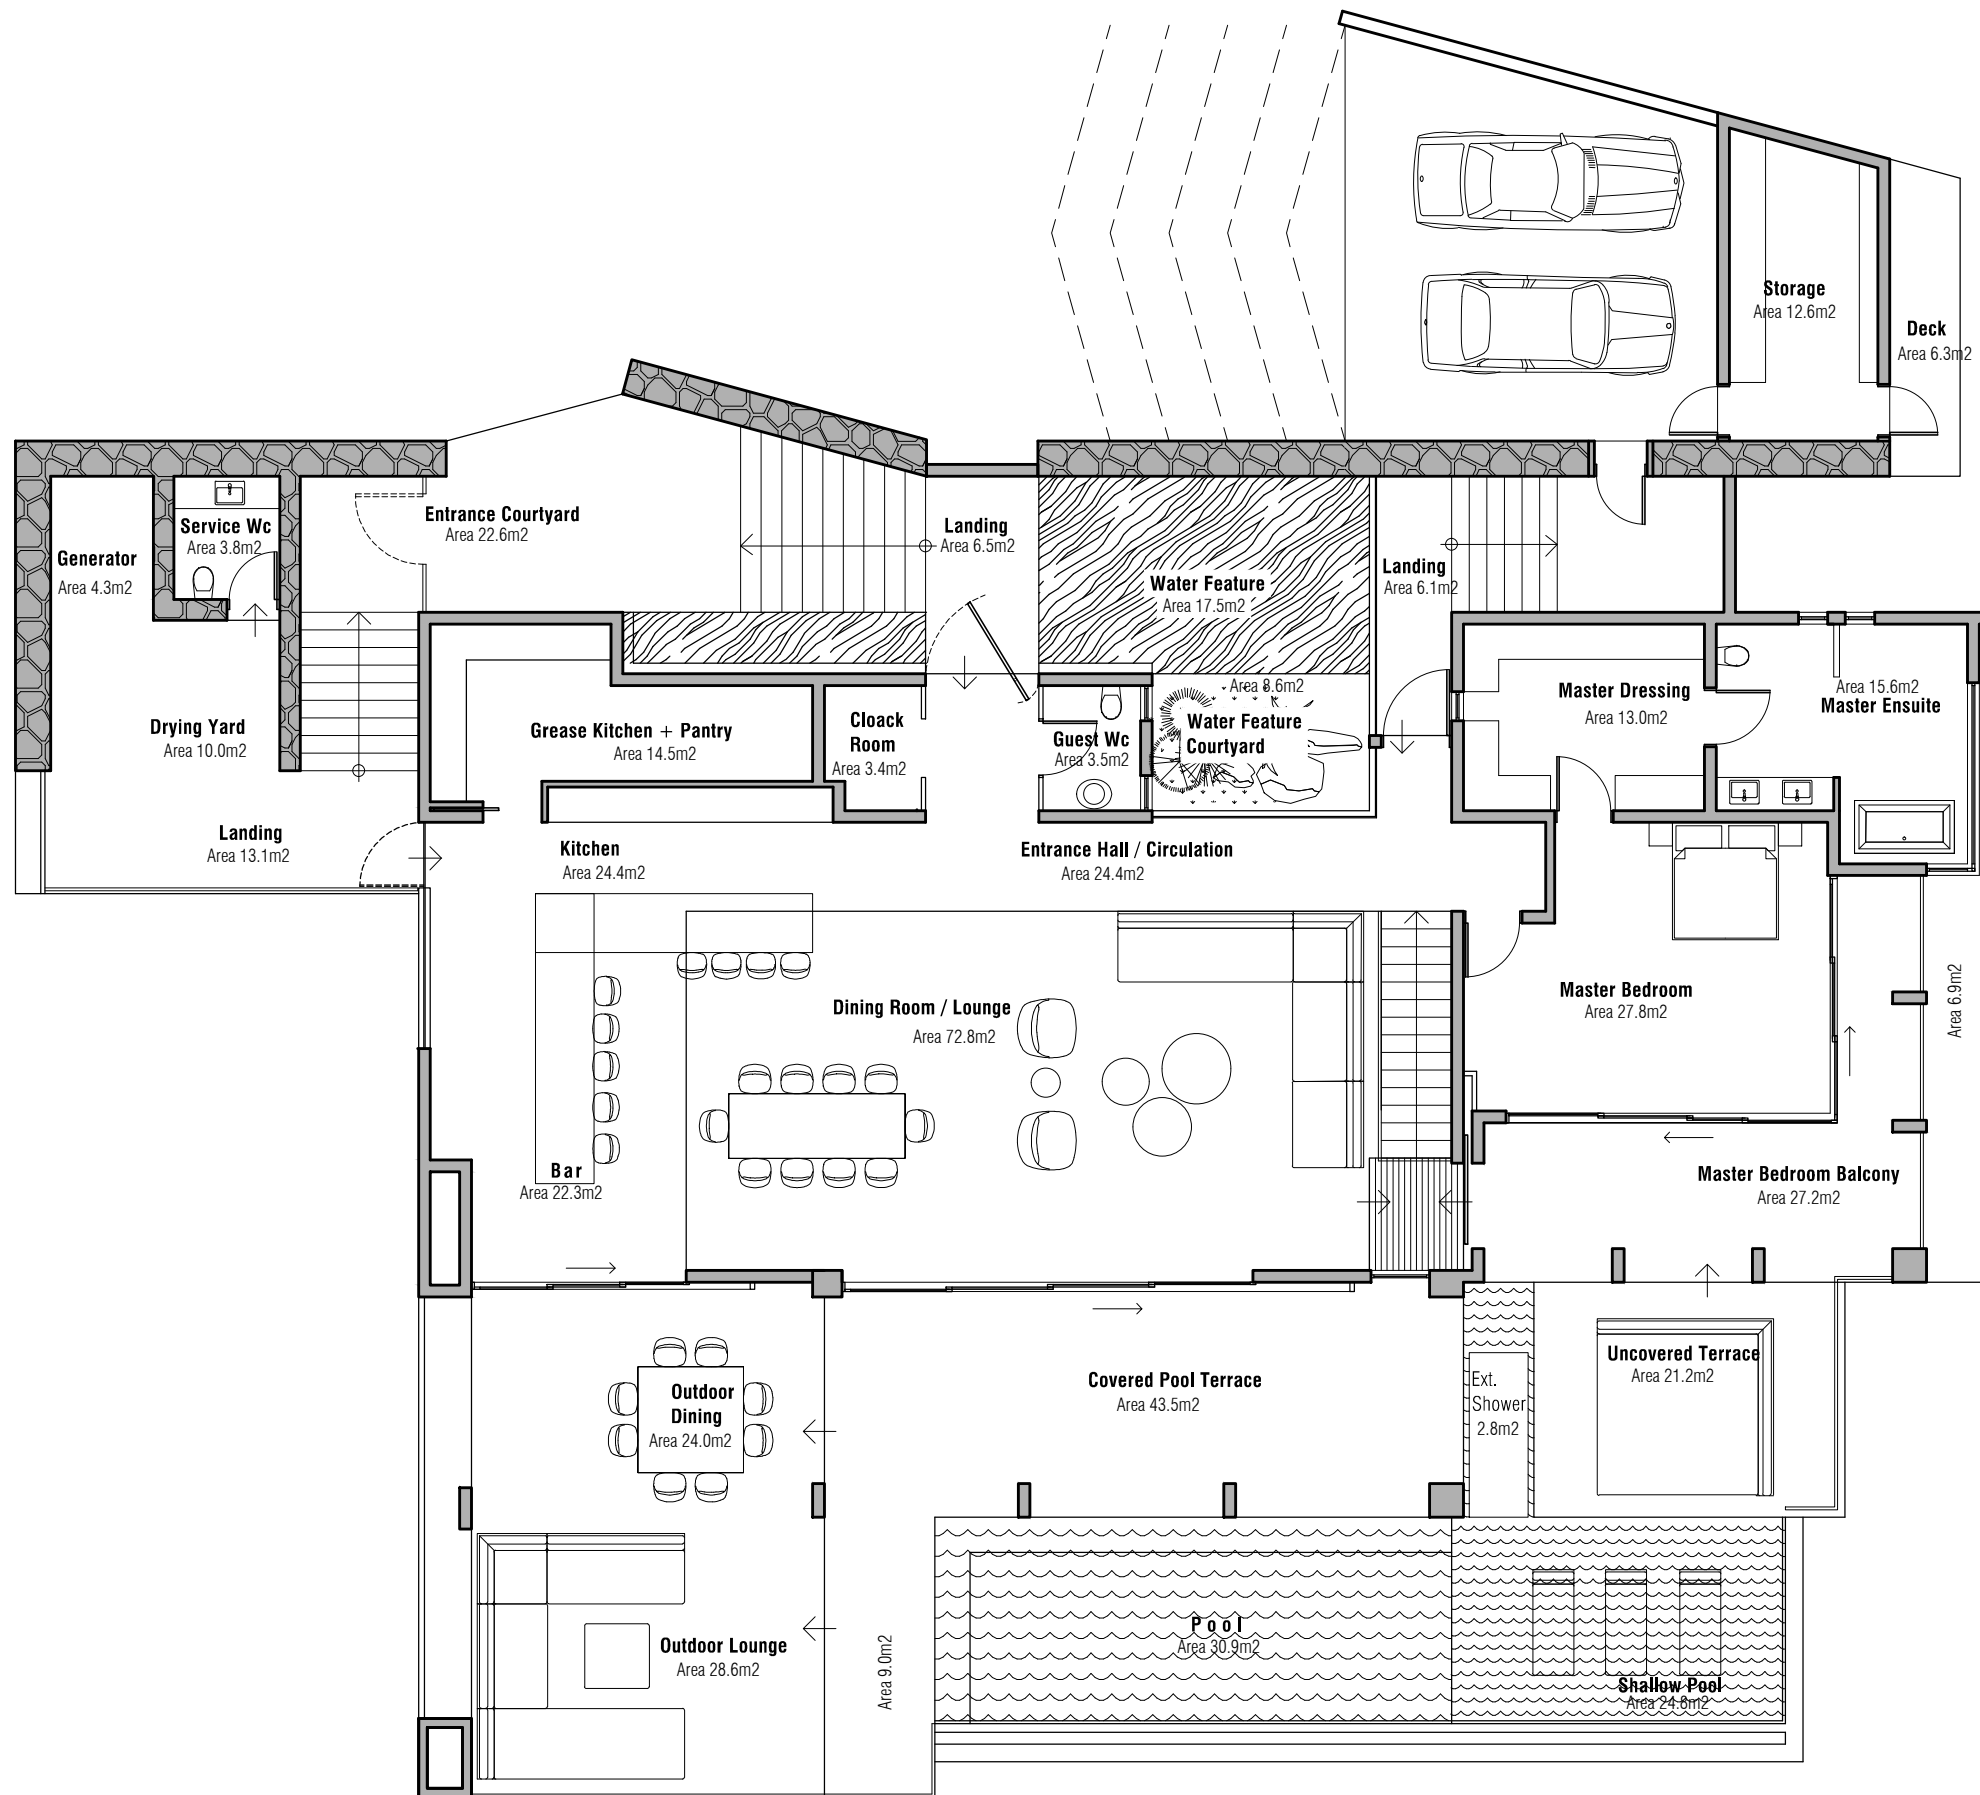




Project : Marguery Heights Ltd under the Real Estate Development Scheme (RES) at Lot 8a Lotissement 'La Plantation Marguery' La Mivoie Riviere Noire			
Owner : S.K.B Investment Co Ltd			
Title : <u>4 BED VILLA - Type 1</u> LIVING AREAS - LOWER GROUND FLOOR			Rev. No. -
Dwg No. : 1612_MH_CL_101		JEAN MICHEL D'UNIVILLE ARCHITECTS Ltd Morcellement Boacan, Phoenix, Mauritius. Tel : (230) 697 0131 / 0445 Fax : (230) 697 0100 Email : jeanne.arch@netnet.mt	
Scale : 1:125 @ A3			
Date : 28.07.2016	Comp. Ref. L M	VAT Reg No. : VAT20223830	PAC Reg No. : 064

 


Project : Marguery Heights Ltd under the Real Estate Development Scheme (RES) at Lot 8a Lotissement 'La Plantation Marguery' La Mivoie Riviere Noire			
Owner : S.K.B Investment Co Ltd			
Title : 4 BED VILLA - Type 1			Rev. No.
LIVING AREAS - UPPER GROUND FLOOR			-
Dwg No. : 1612_MH_CL_102			
Scale : 1:125 @ A3			
Date : 28.07.2016	Comp. Ref.	VAT Reg No. :	PAC Reg No. :
	L M	VAT20223830	064

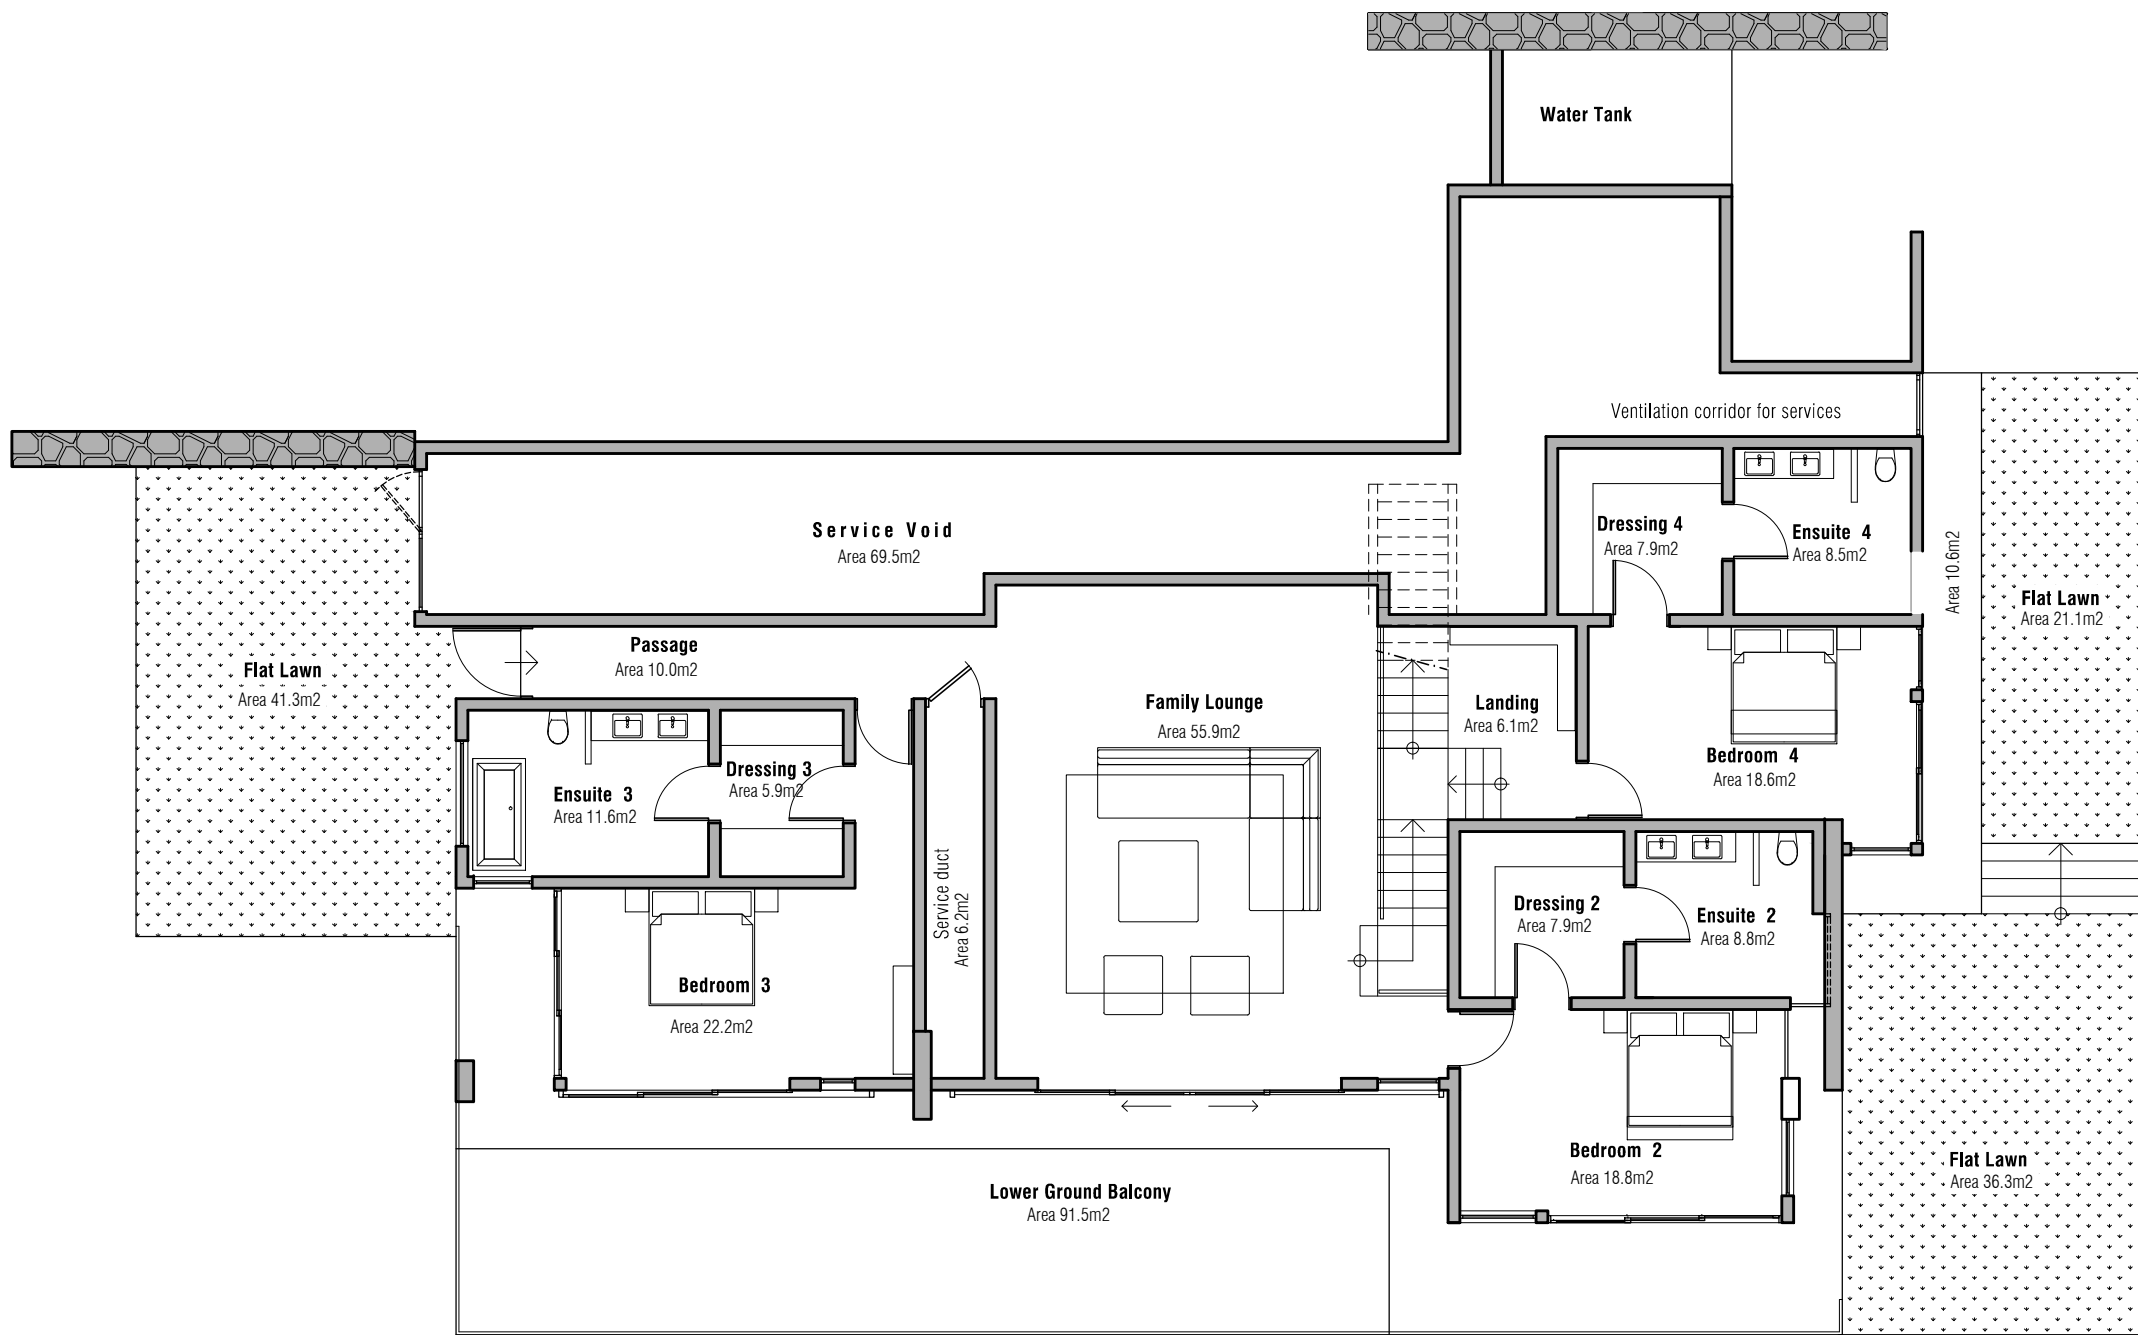


Project : Marguery Heights Ltd under the Real Estate Development Scheme (RES) at Lot 8a Lotissement 'La Plantation Marguery' La Mivoie Riviere Noire			
Owner : S.K.B Investment Co Ltd			
Title : <u>VILLA 4 BEDS - LIVING AREAS</u> LOWER GROUND FLOOR PLAN			Rev. No. -
Dwg No. : 1612_MH_CL_101			
Scale : 1:125 @ A3			
Date : 28.07.2016	Comp. Ref.	VAT Reg No. :	PAC Reg No. :
	L M	VAT20223830	064

 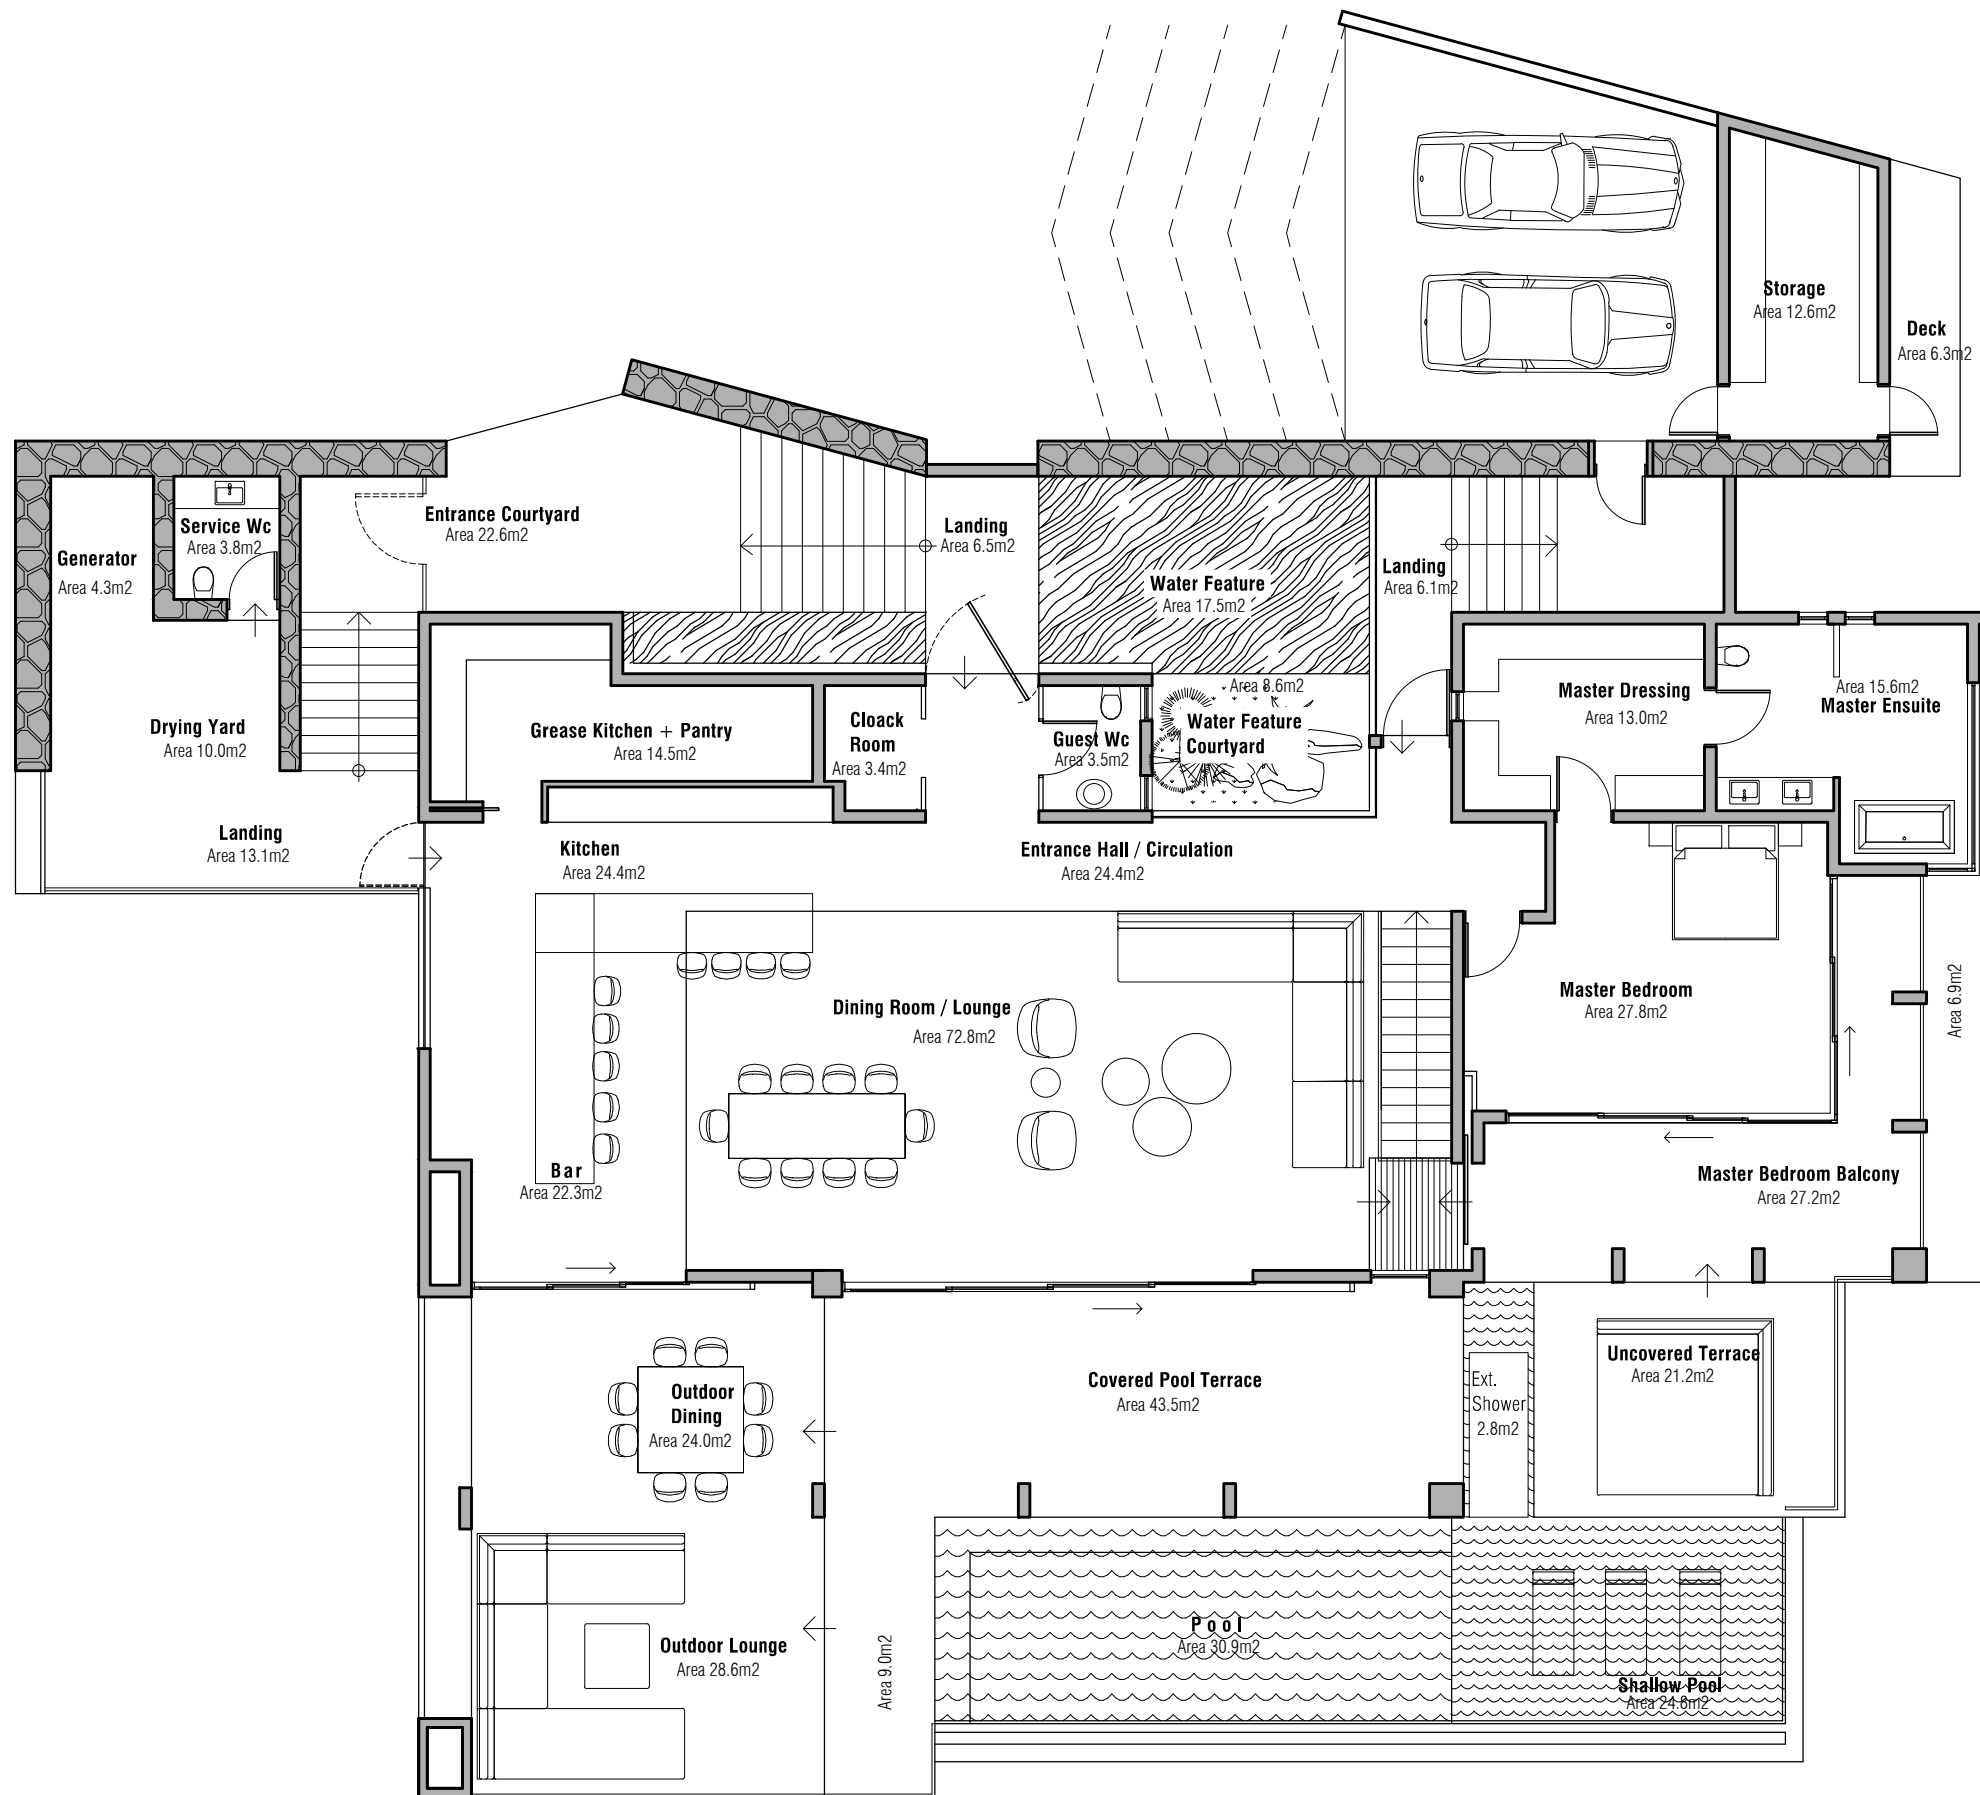


Project : Marguery Heights Ltd under the Real Estate Development Scheme (RES) at Lot 8a Lotissement 'La Plantation Marguery' La Mivoie Riviere Noire			
Owner : S.K.B Investment Co Ltd			
Title : <u>VILLA 4 BEDS - LIVING AREAS</u> UPPER GROUND FLOOR PLAN			Rev. No. -
Dwg No. : 1612_MH_CL_102			
Scale : 1:125 @ A3			
Date : 28.07.2016	Comp. Ref.	VAT Reg No. :	PAC Reg No. :
	L M	VAT20223830	064

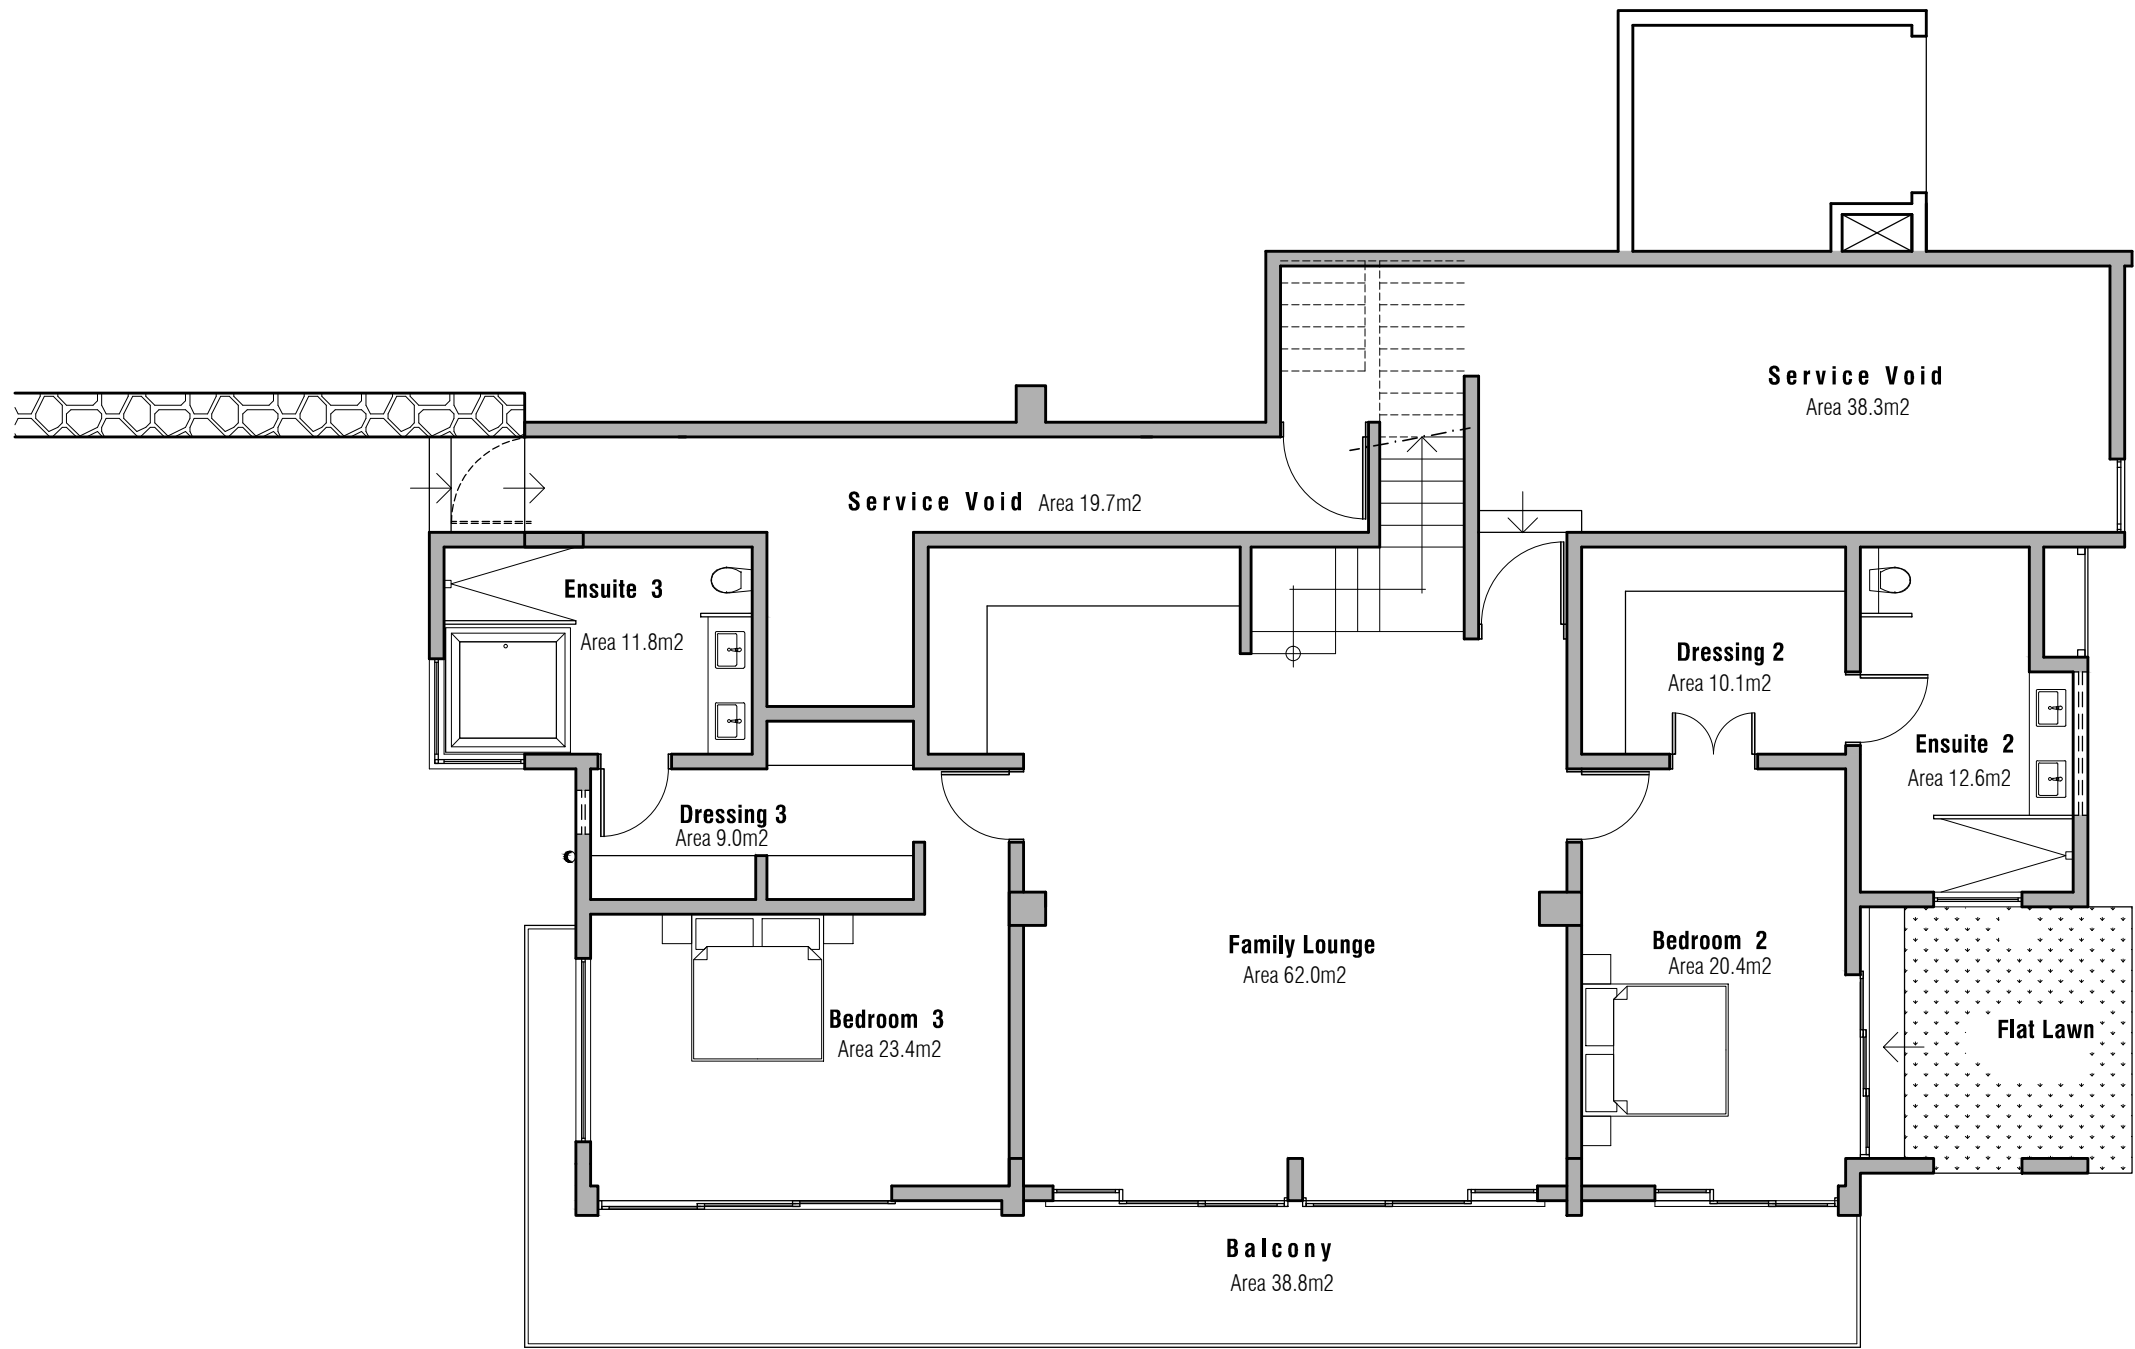


Project : Marguery Heights Ltd under the Real Estate Development Scheme (RES) at Lot 8a Lotissement 'La Plantation Marguery' La Mivoie Riviere Noire			
Owner : S.K.B Investment Co Ltd			
Title : 3 BED VILLA - Type 2 LIVING AREAS - LOWER GROUND FLOOR			Rev. No. -
Dwg No. : -		JEAN MICHEL AUBERTVILLE ARCHITECTS LTD Mezzelament Boucan, Phoenix, Mauritius. Tel : (230) 697 0131 / 0445 Fax : (230) 697 0100 Email : jeanmarc.architecte@gmail.com	
Scale :	1:100 @ A3		
Date :	15.03.2017	Comp. Ref. L M	VAT Reg No. : PAC Reg No. : VAT20223830064

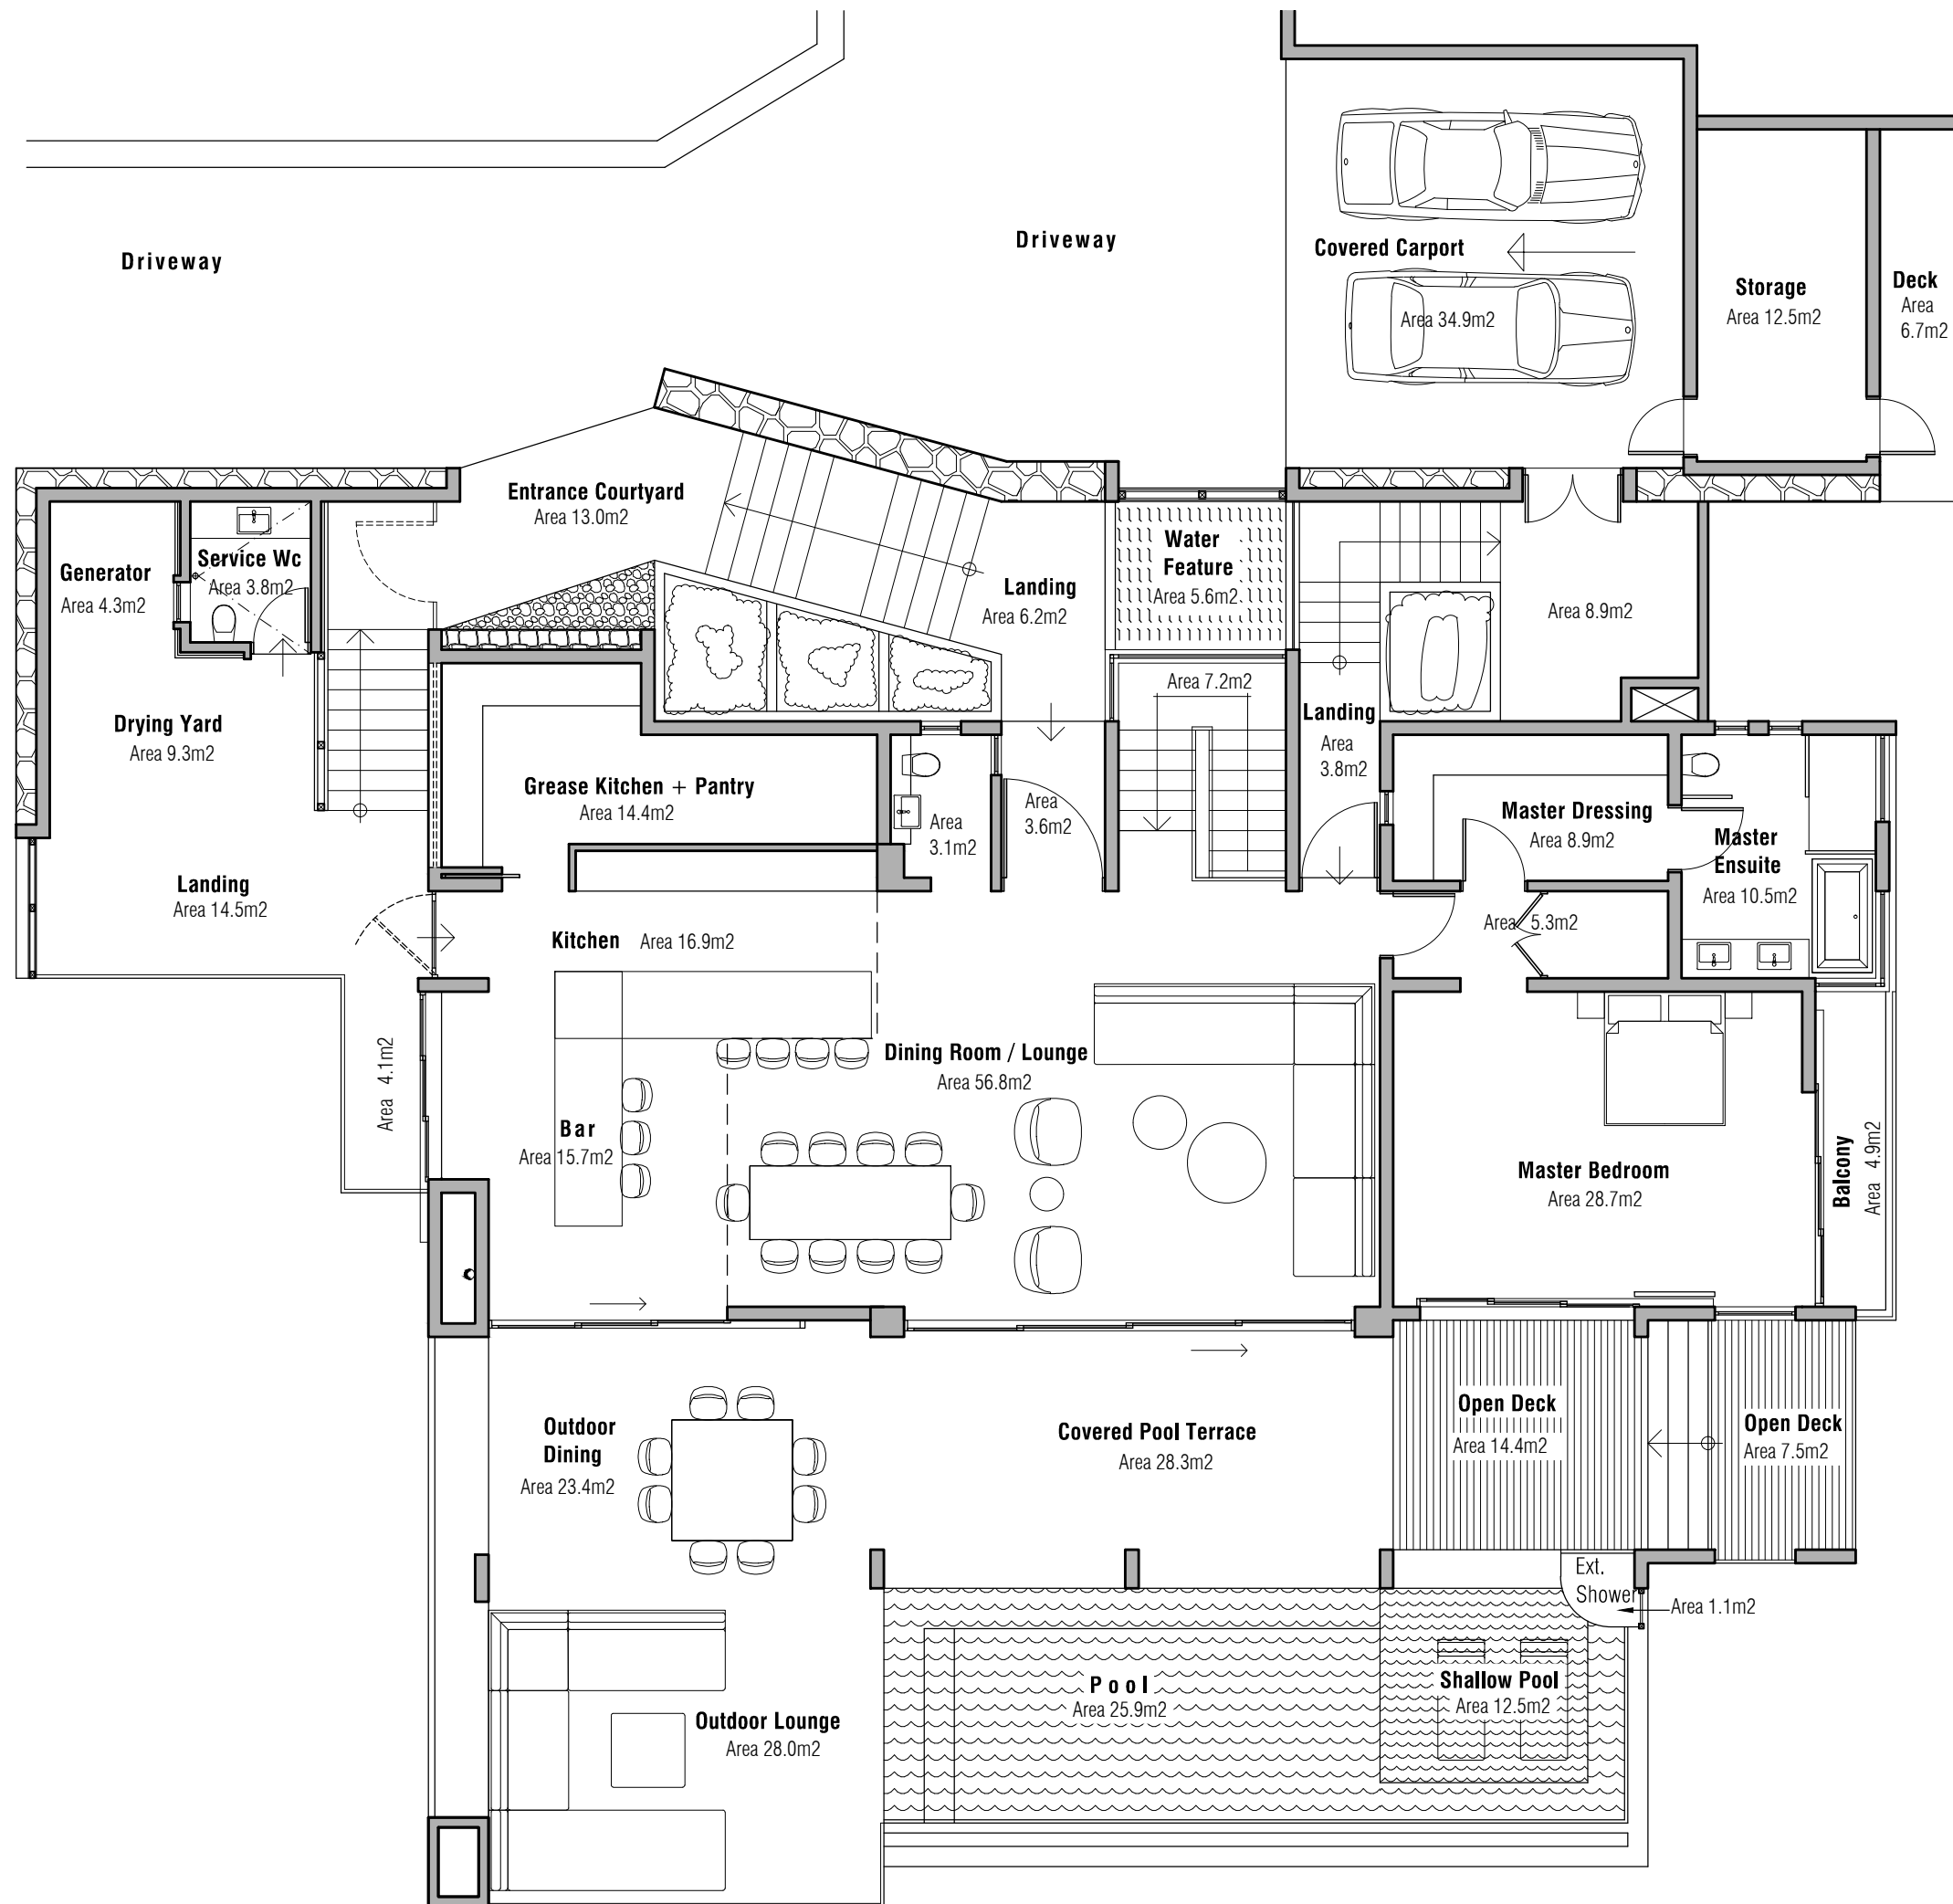


Project : Marguery Heights Ltd under the Real Estate Development Scheme (RES) at Lot 8a Lotissement 'La Plantation Marguery' La Mivoie Riviere Noire			
Owner : S.K.B Investment Co Ltd			
Title : 3 BED VILLA - Type 2 LIVING AREAS - UPPER GROUND FLOOR			Rev. No. -
Dwg No. : -			
Scale : 1:100 @ A3		Morcellement Bouscas, Phoenix, Mauritius. Tel : (230) 697 0131 / 0445 Fax : (230) 697 0100 Email : jeanmichel.architectes@netnet.mu	
Date : 15.03.2017	Comp. Ref.	VAT Reg No. :	PAC Reg No. :
	L M	VAT20223830	064

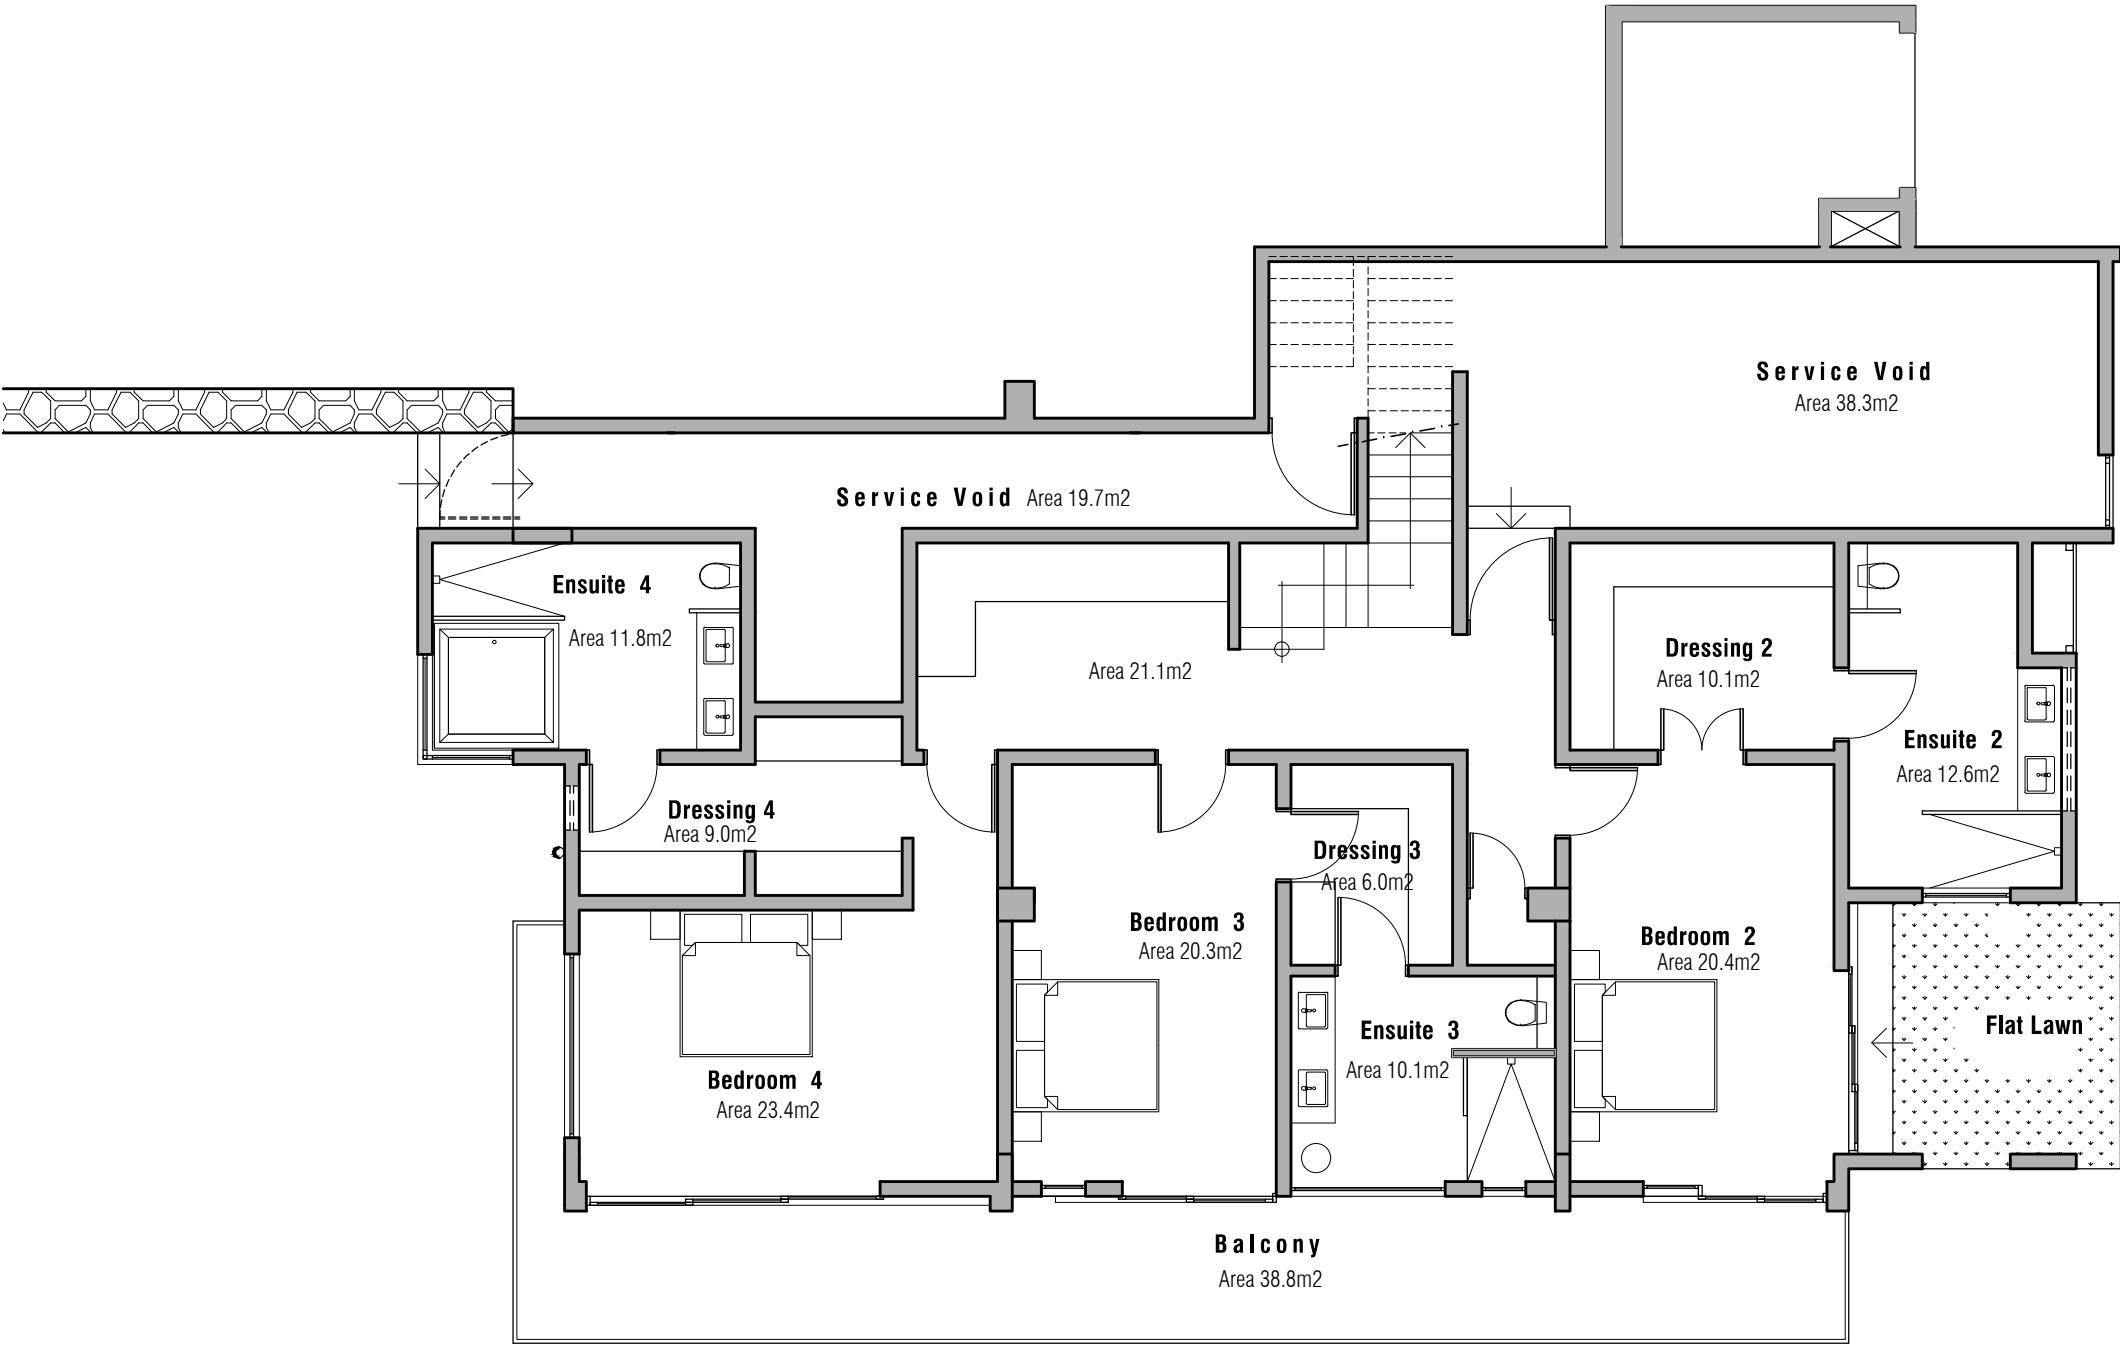


Project : Marguery Heights Ltd under the Real Estate Development Scheme (RES) at Lot 8a Lotissement 'La Plantation Marguery' La Mivoie Riviere Noire			
Owner : S.K.B Investment Co Ltd			
Title : 4 BED VILLA - Type 2 LIVING AREAS - LOWER GROUND FLOOR			Rev. No. -
Dwg No. : -		JEAN MICHEL AUBERTVILLE ARCHITECTS LTD Parcellement Bouscar, Phoenix, Mauritius. Tel : (230) 697 0131 / 0445 Fax : (230) 697 0100 Email : jeanmarc.architecte@orange.fr	
Scale : 1:100 @ A3	Comp. Ref.	VAT Reg No. :	PAC Reg No. :
	L M	VAT20223830	064
Date : 15.03.2017			

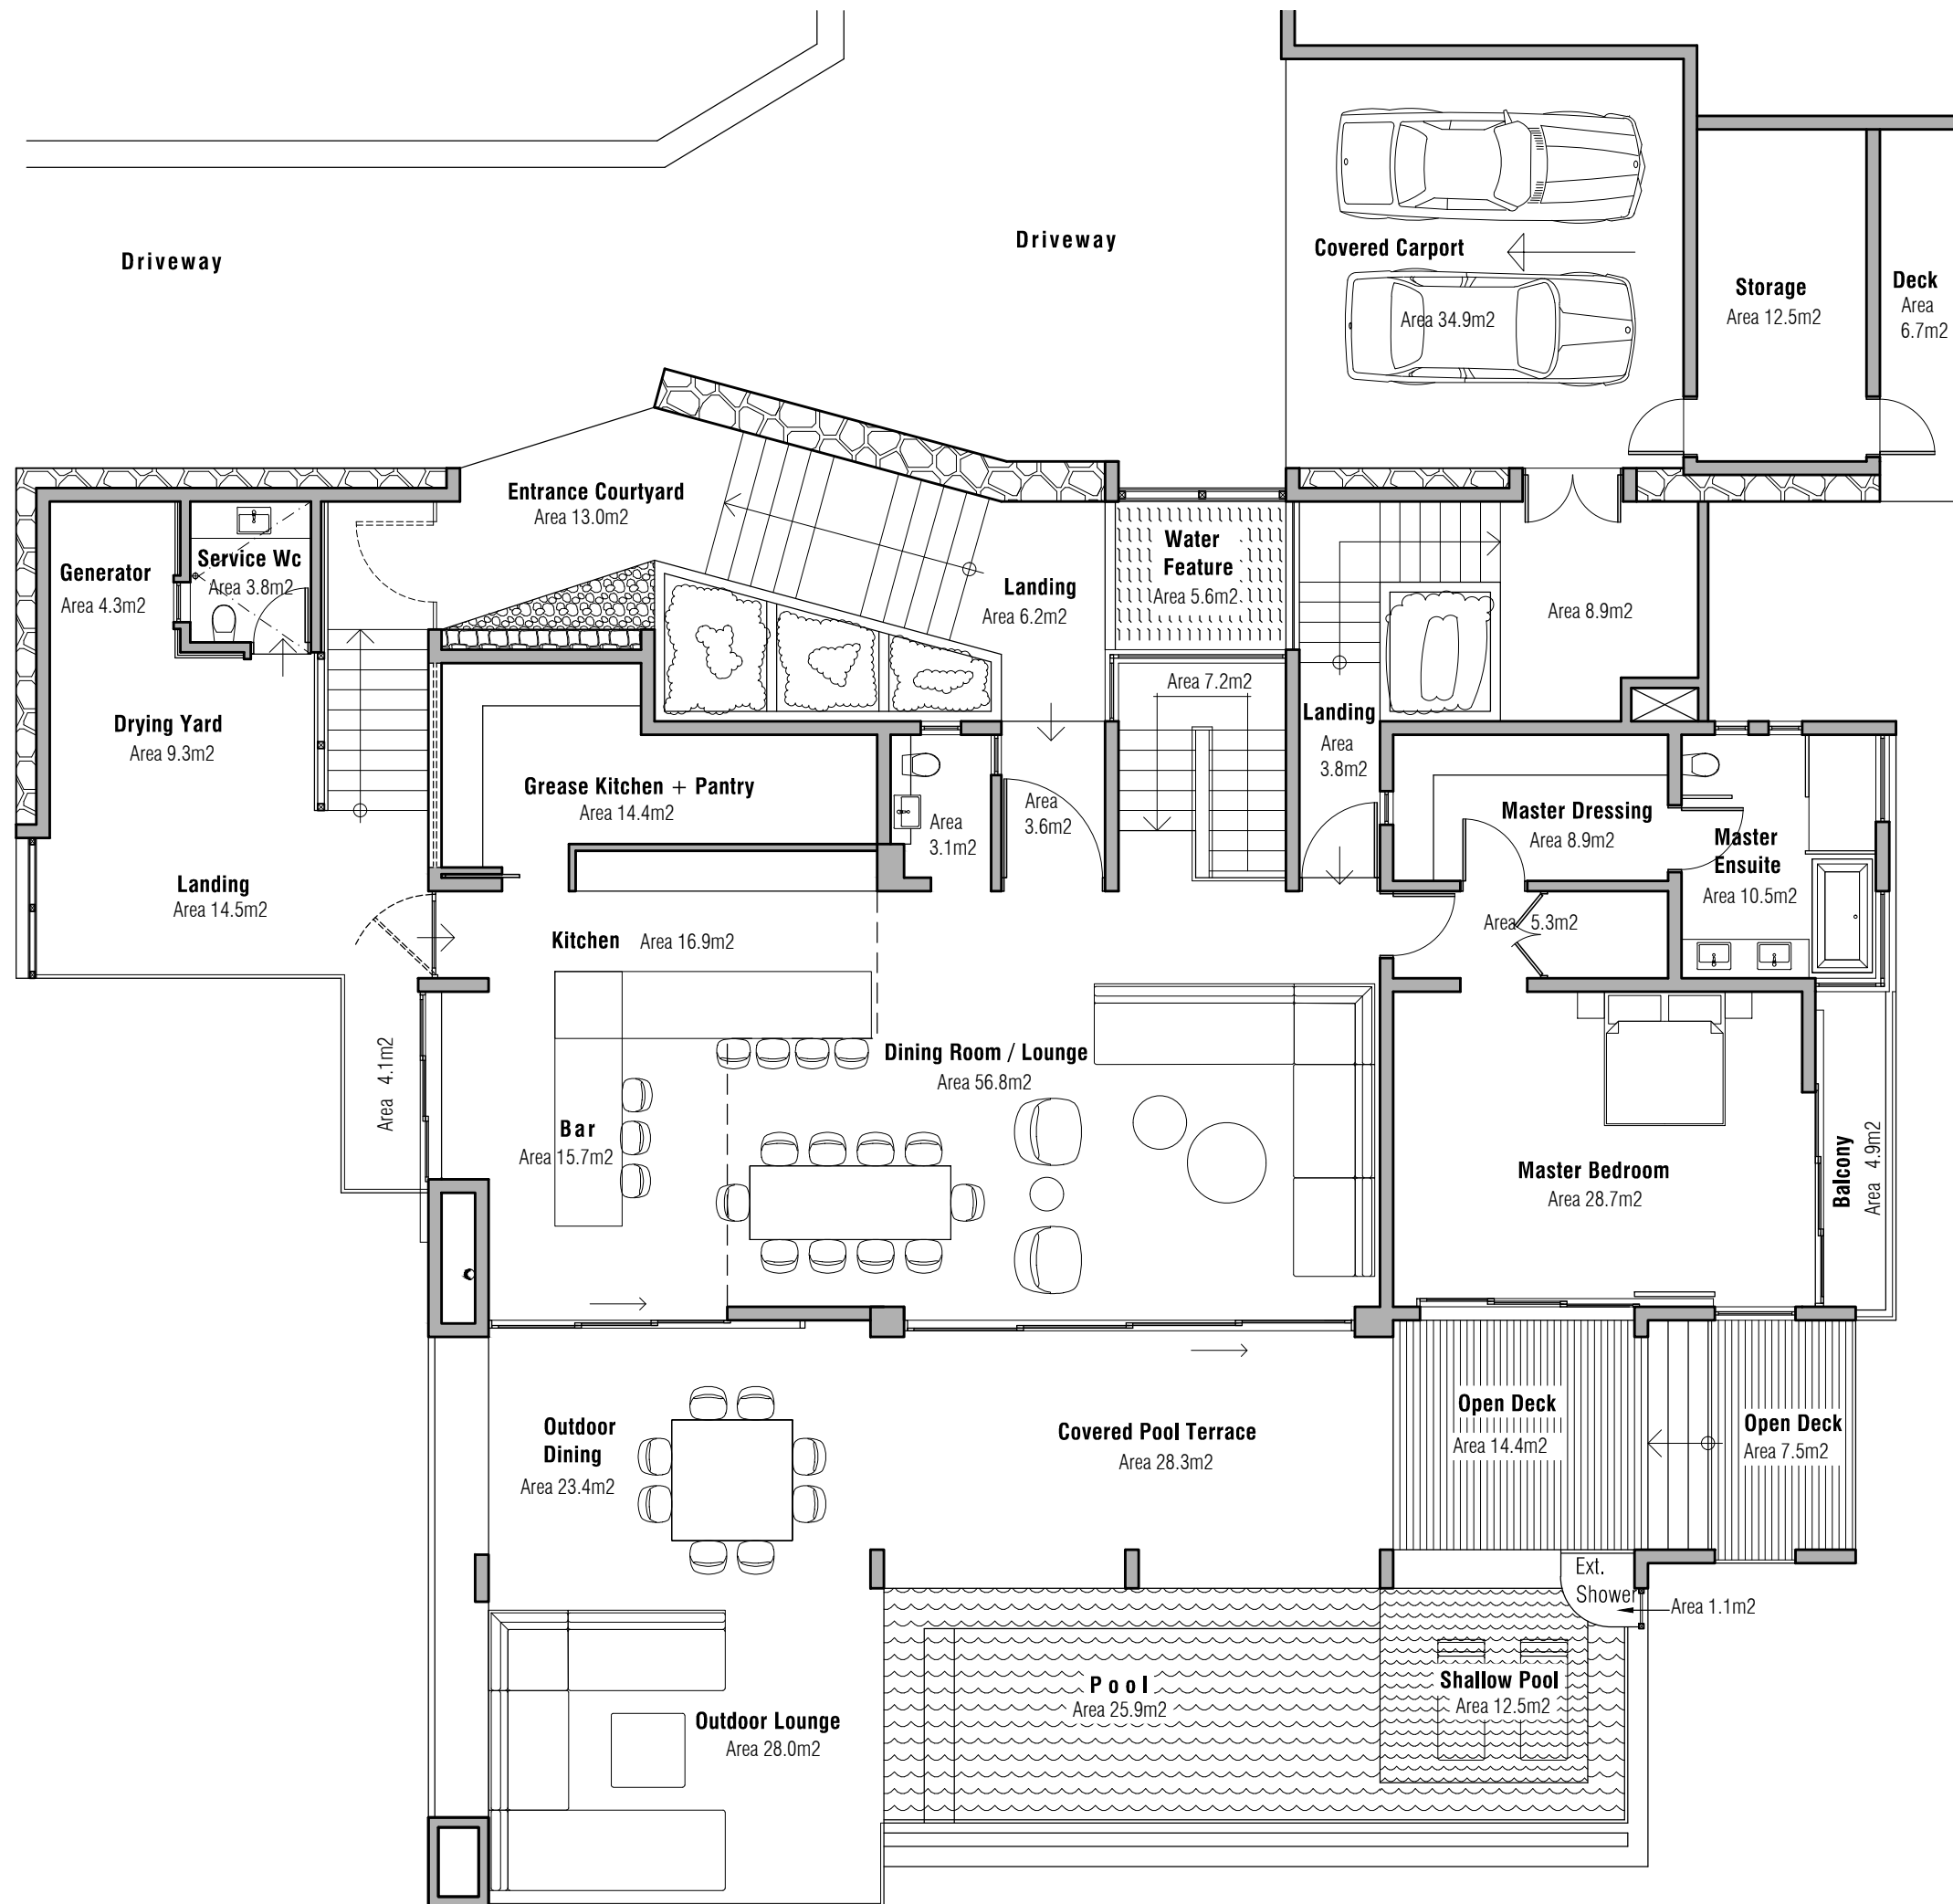


Project : Marguery Heights Ltd under the Real Estate Development Scheme (RES) at Lot 8a Lotissement 'La Plantation Marguery' La Mivoie Riviere Noire			
Owner : S.K.B Investment Co Ltd			
Title : 4 BED VILLA - Type 2 LIVING AREAS - UPPER GROUND FLOOR			Rev. No. -
Dwg No. : -		JEAN MICHEL D'UNIVILLE ARCHITECTS LTD Morcellement Bouscas, Phoenix, Mauritius. Tel : (230) 697 0131 / 0445 Fax : (230) 697 0100 Email : jeanmarc.architecte@gmail.com	
Scale : 1:100 @ A3			
Date : 15.03.2017	Comp. Ref. L M	VAT Reg No. : VAT20223830	PAC Reg No. : 064

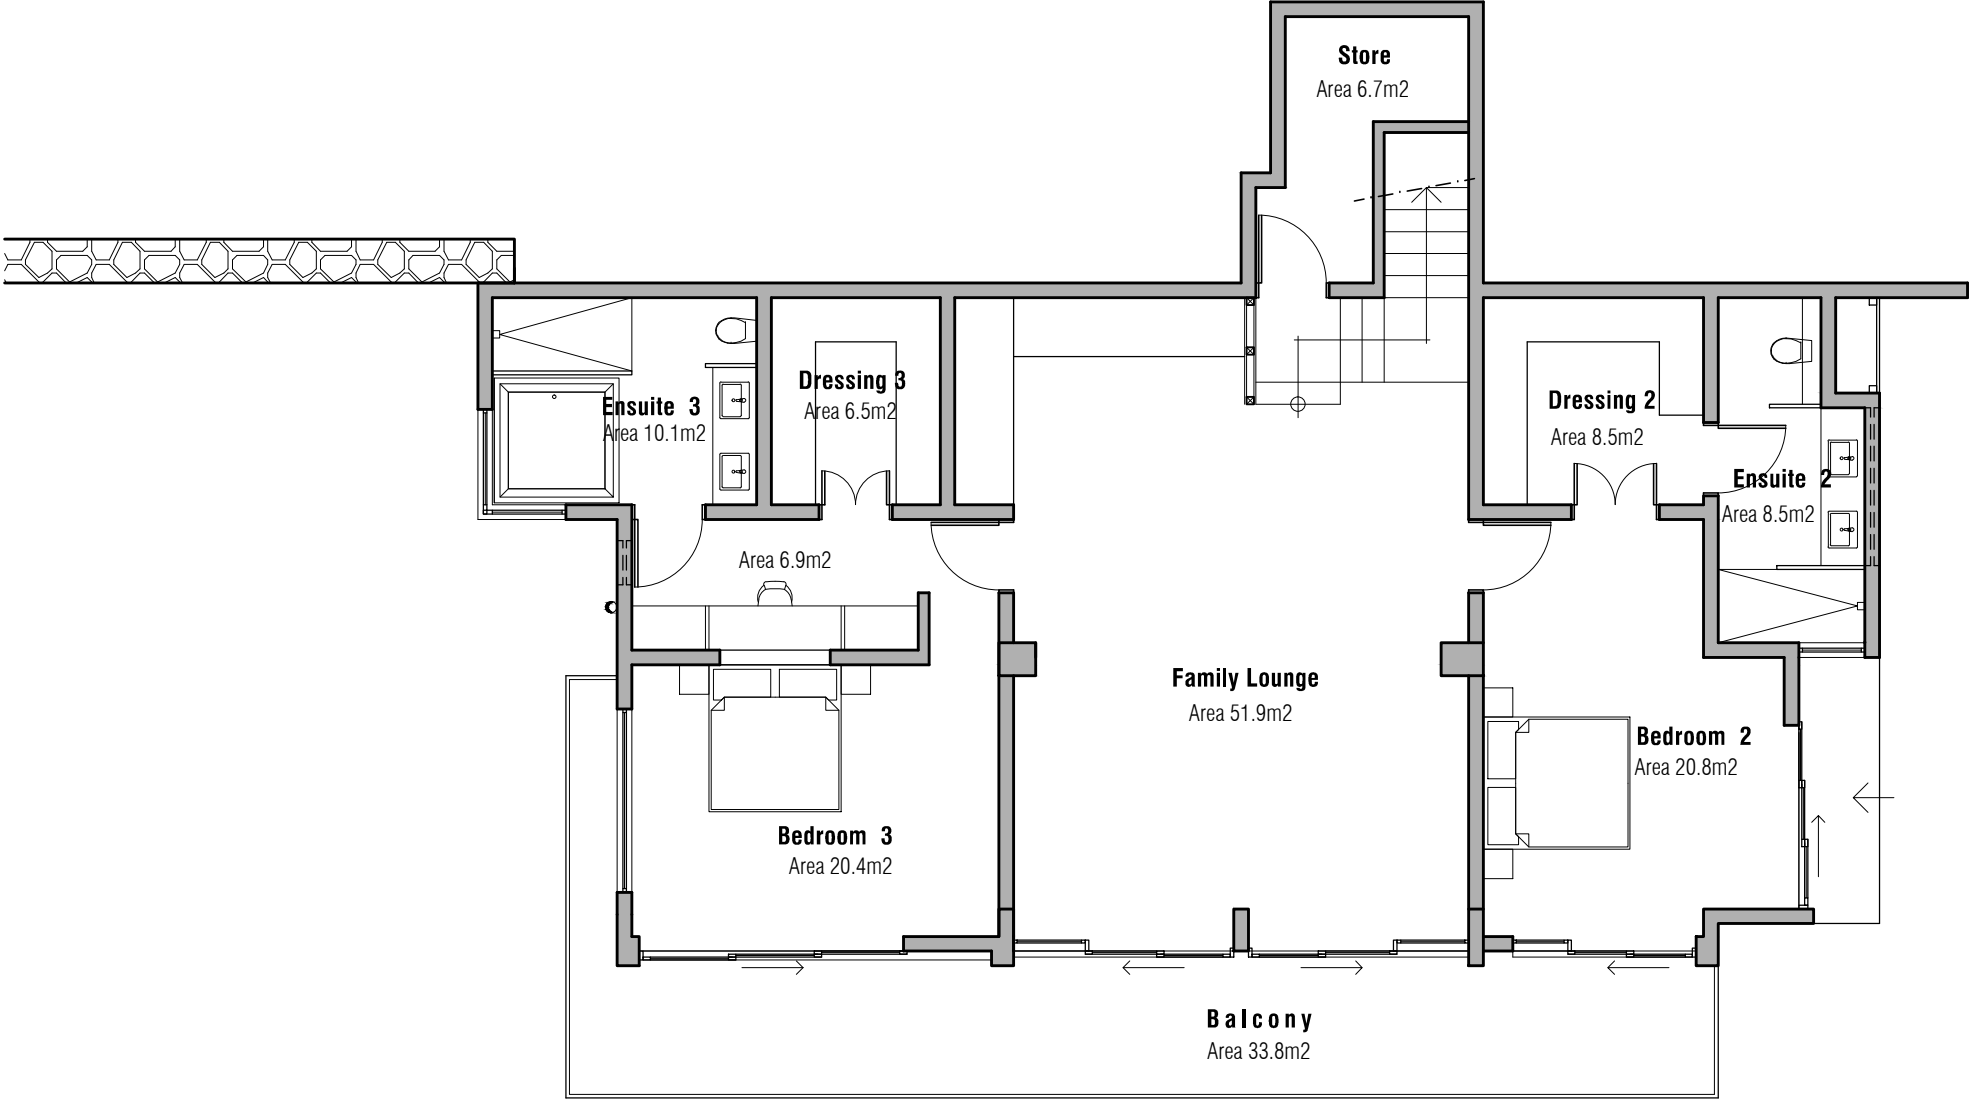


Project : Marguery Heights Ltd under the Real Estate Development Scheme (RES) at Lot 8a Lotissement 'La Plantation Marguery' La Mivoie Riviere Noire			
Owner : S.K.B Investment Co Ltd			
Title : 3 BED VILLA - Type 3 LIVING AREAS - LOWER GROUND FLOOR			Rev. No. -
Dwg No. : -		JEAN MICHEL AUBERTVILLE  ARCHITECTS LTD Moreelment Boucan, Phoenix, Mauritius. Tel : (230) 697 0131 / 0445 Fax : (230) 697 0100 Email : jeanmic.arch@netcom.tn	
Scale : 1:100 @ A3	Comp. Ref. L M	VAT Reg No. : VAT20223830	PAC Reg No. : 064
Date : 15.03.2017			

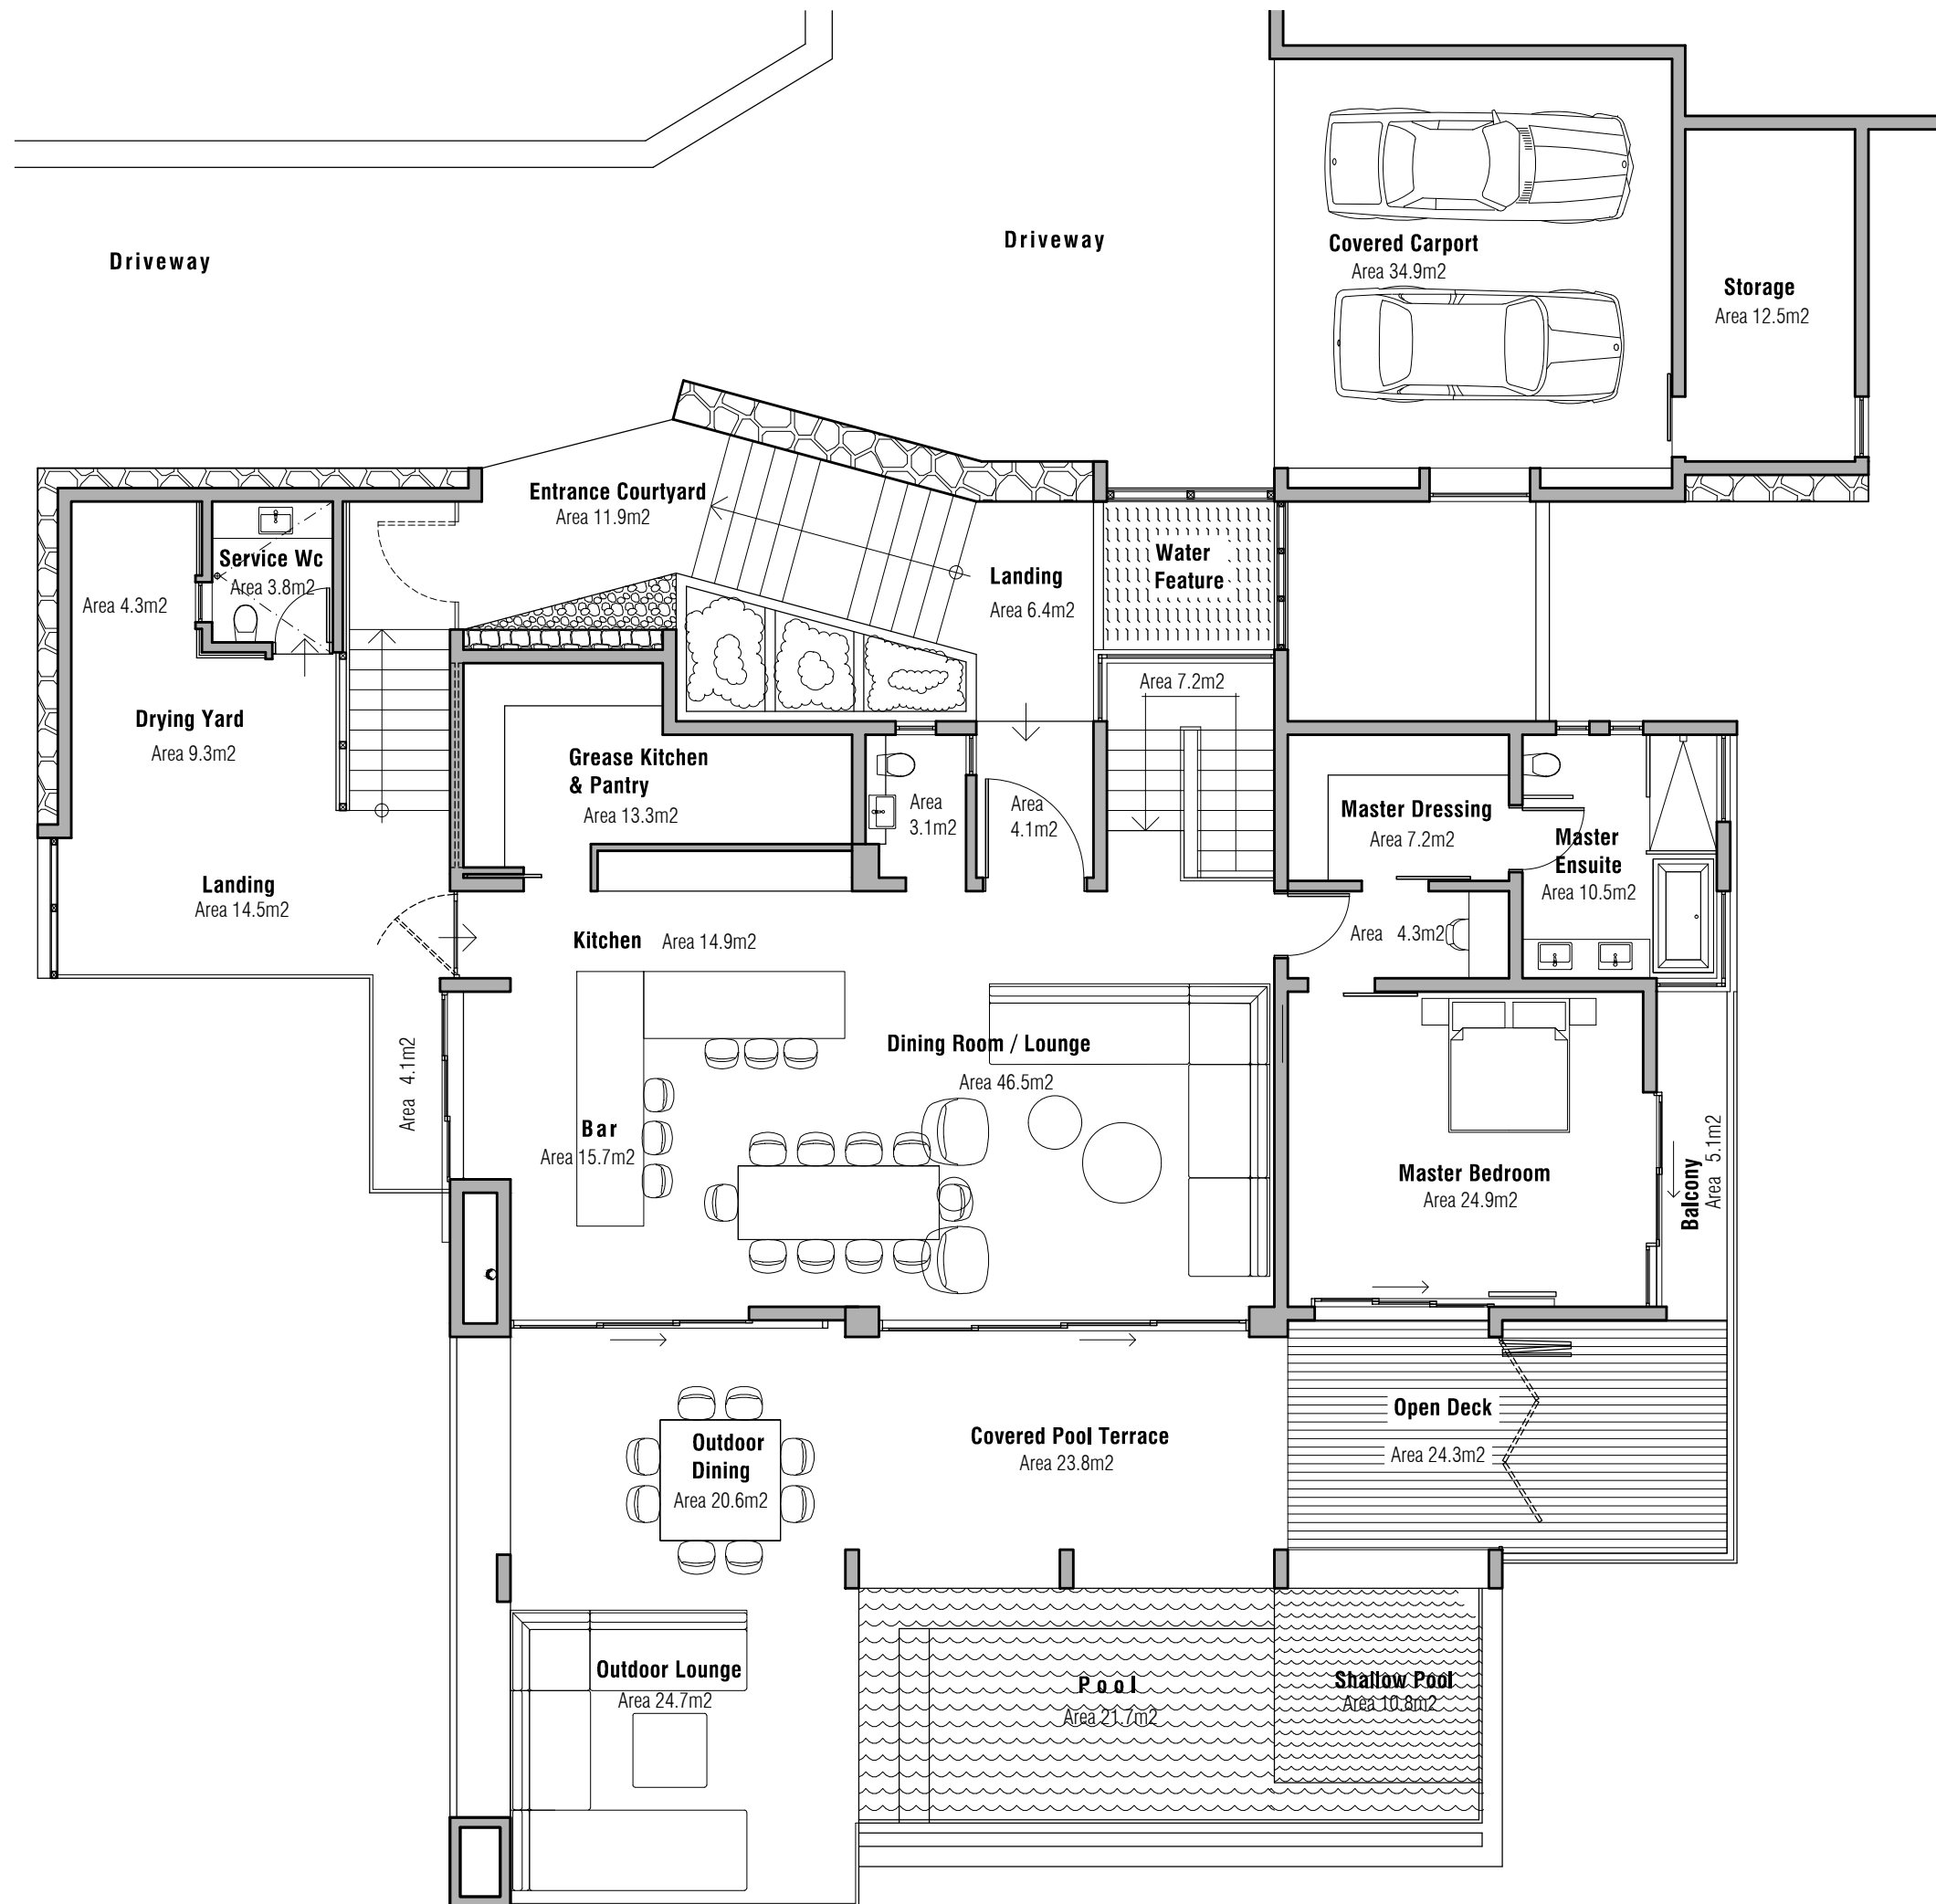

Project : Marguery Heights Ltd under the Real Estate Development Scheme (RES) at Lot 8a Lotissement 'La Plantation Marguery' La Mivoie Riviere Noire			
Owner : S.K.B Investment Co Ltd			
Title :	3 BED VILLA - Type 3		Rev. No.
	LIVING AREAS - UPPER GROUND FLOOR		-
Dwg No. : -	JEAN MICHEL D'UNIVILLE ARCHITECTS LTD Morcellement Bouscas, Phoenix, Mauritius. Tel : (230) 697 0131 / 0445 Fax : (230) 697 0100 Email : jeanmichel.architecte@gmail.com		
Scale : 1:100 @ A3			
Date : 15.03.2017	Comp. Ref. L M	VAT Reg No. : VAT20223830	PAC Reg No. : 064

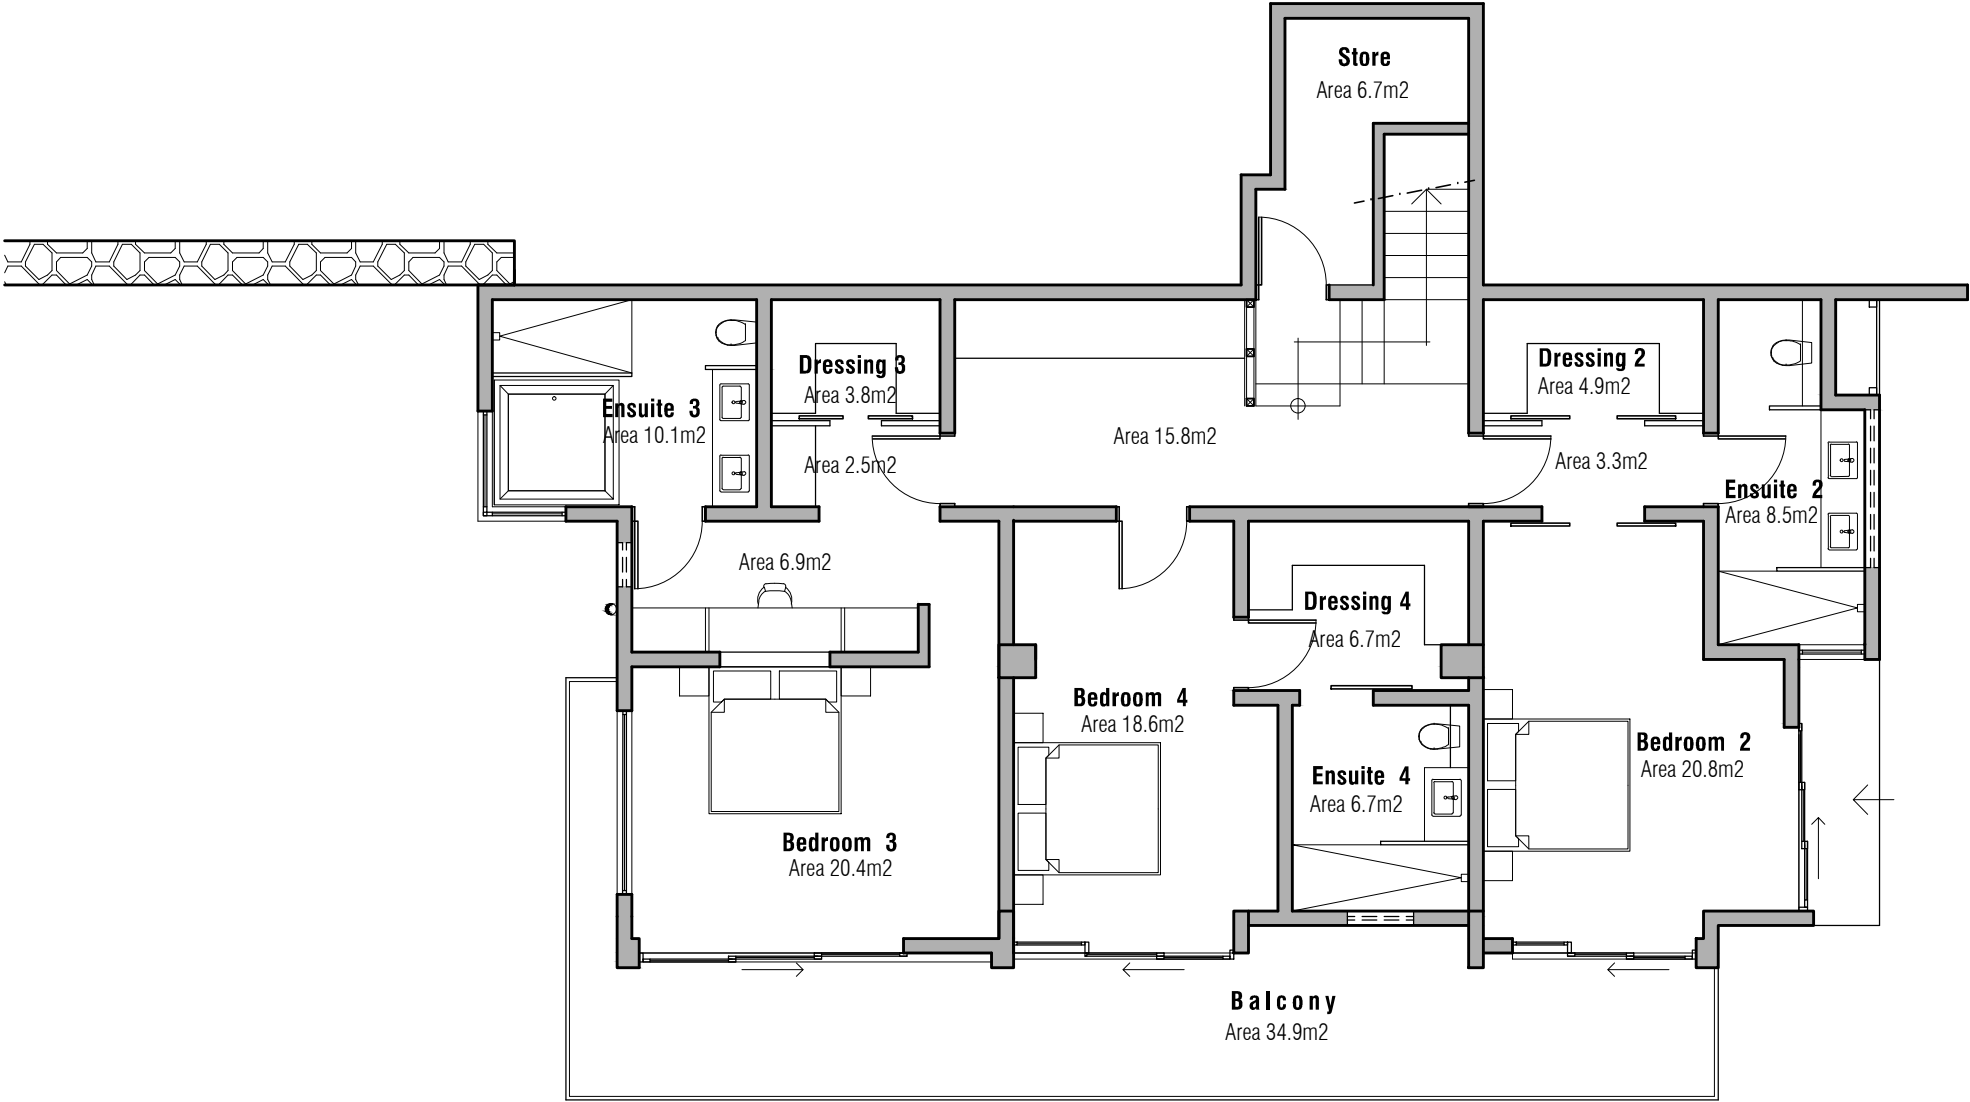

Project : Marguery Heights Ltd under the Real Estate Development Scheme (RES) at Lot 8a Lotissement 'La Plantation Marguery' La Mivoie Riviere Noire				
Owner : S.K.B Investment Co Ltd				
Title : 4 BED VILLA - Type 3 LIVING AREAS - LOWER GROUND FLOOR				Rev. No. -
Dwg No. : -		JEAN MICHEL AUBERTVILLE  ARCHITECTS LTD Maître d'œuvre : Bouscar, Phoenix, Mauritius. Tel : (230) 697 0131 / 0445 Fax : (230) 697 0100 Email : jeanmarc.architecte@orange.tn		
Scale : 1:100 @ A3				
Date : 15.03.2017	Comp. Ref. L M	VAT Reg No. : VAT20223830	PAC Reg No. : 064	

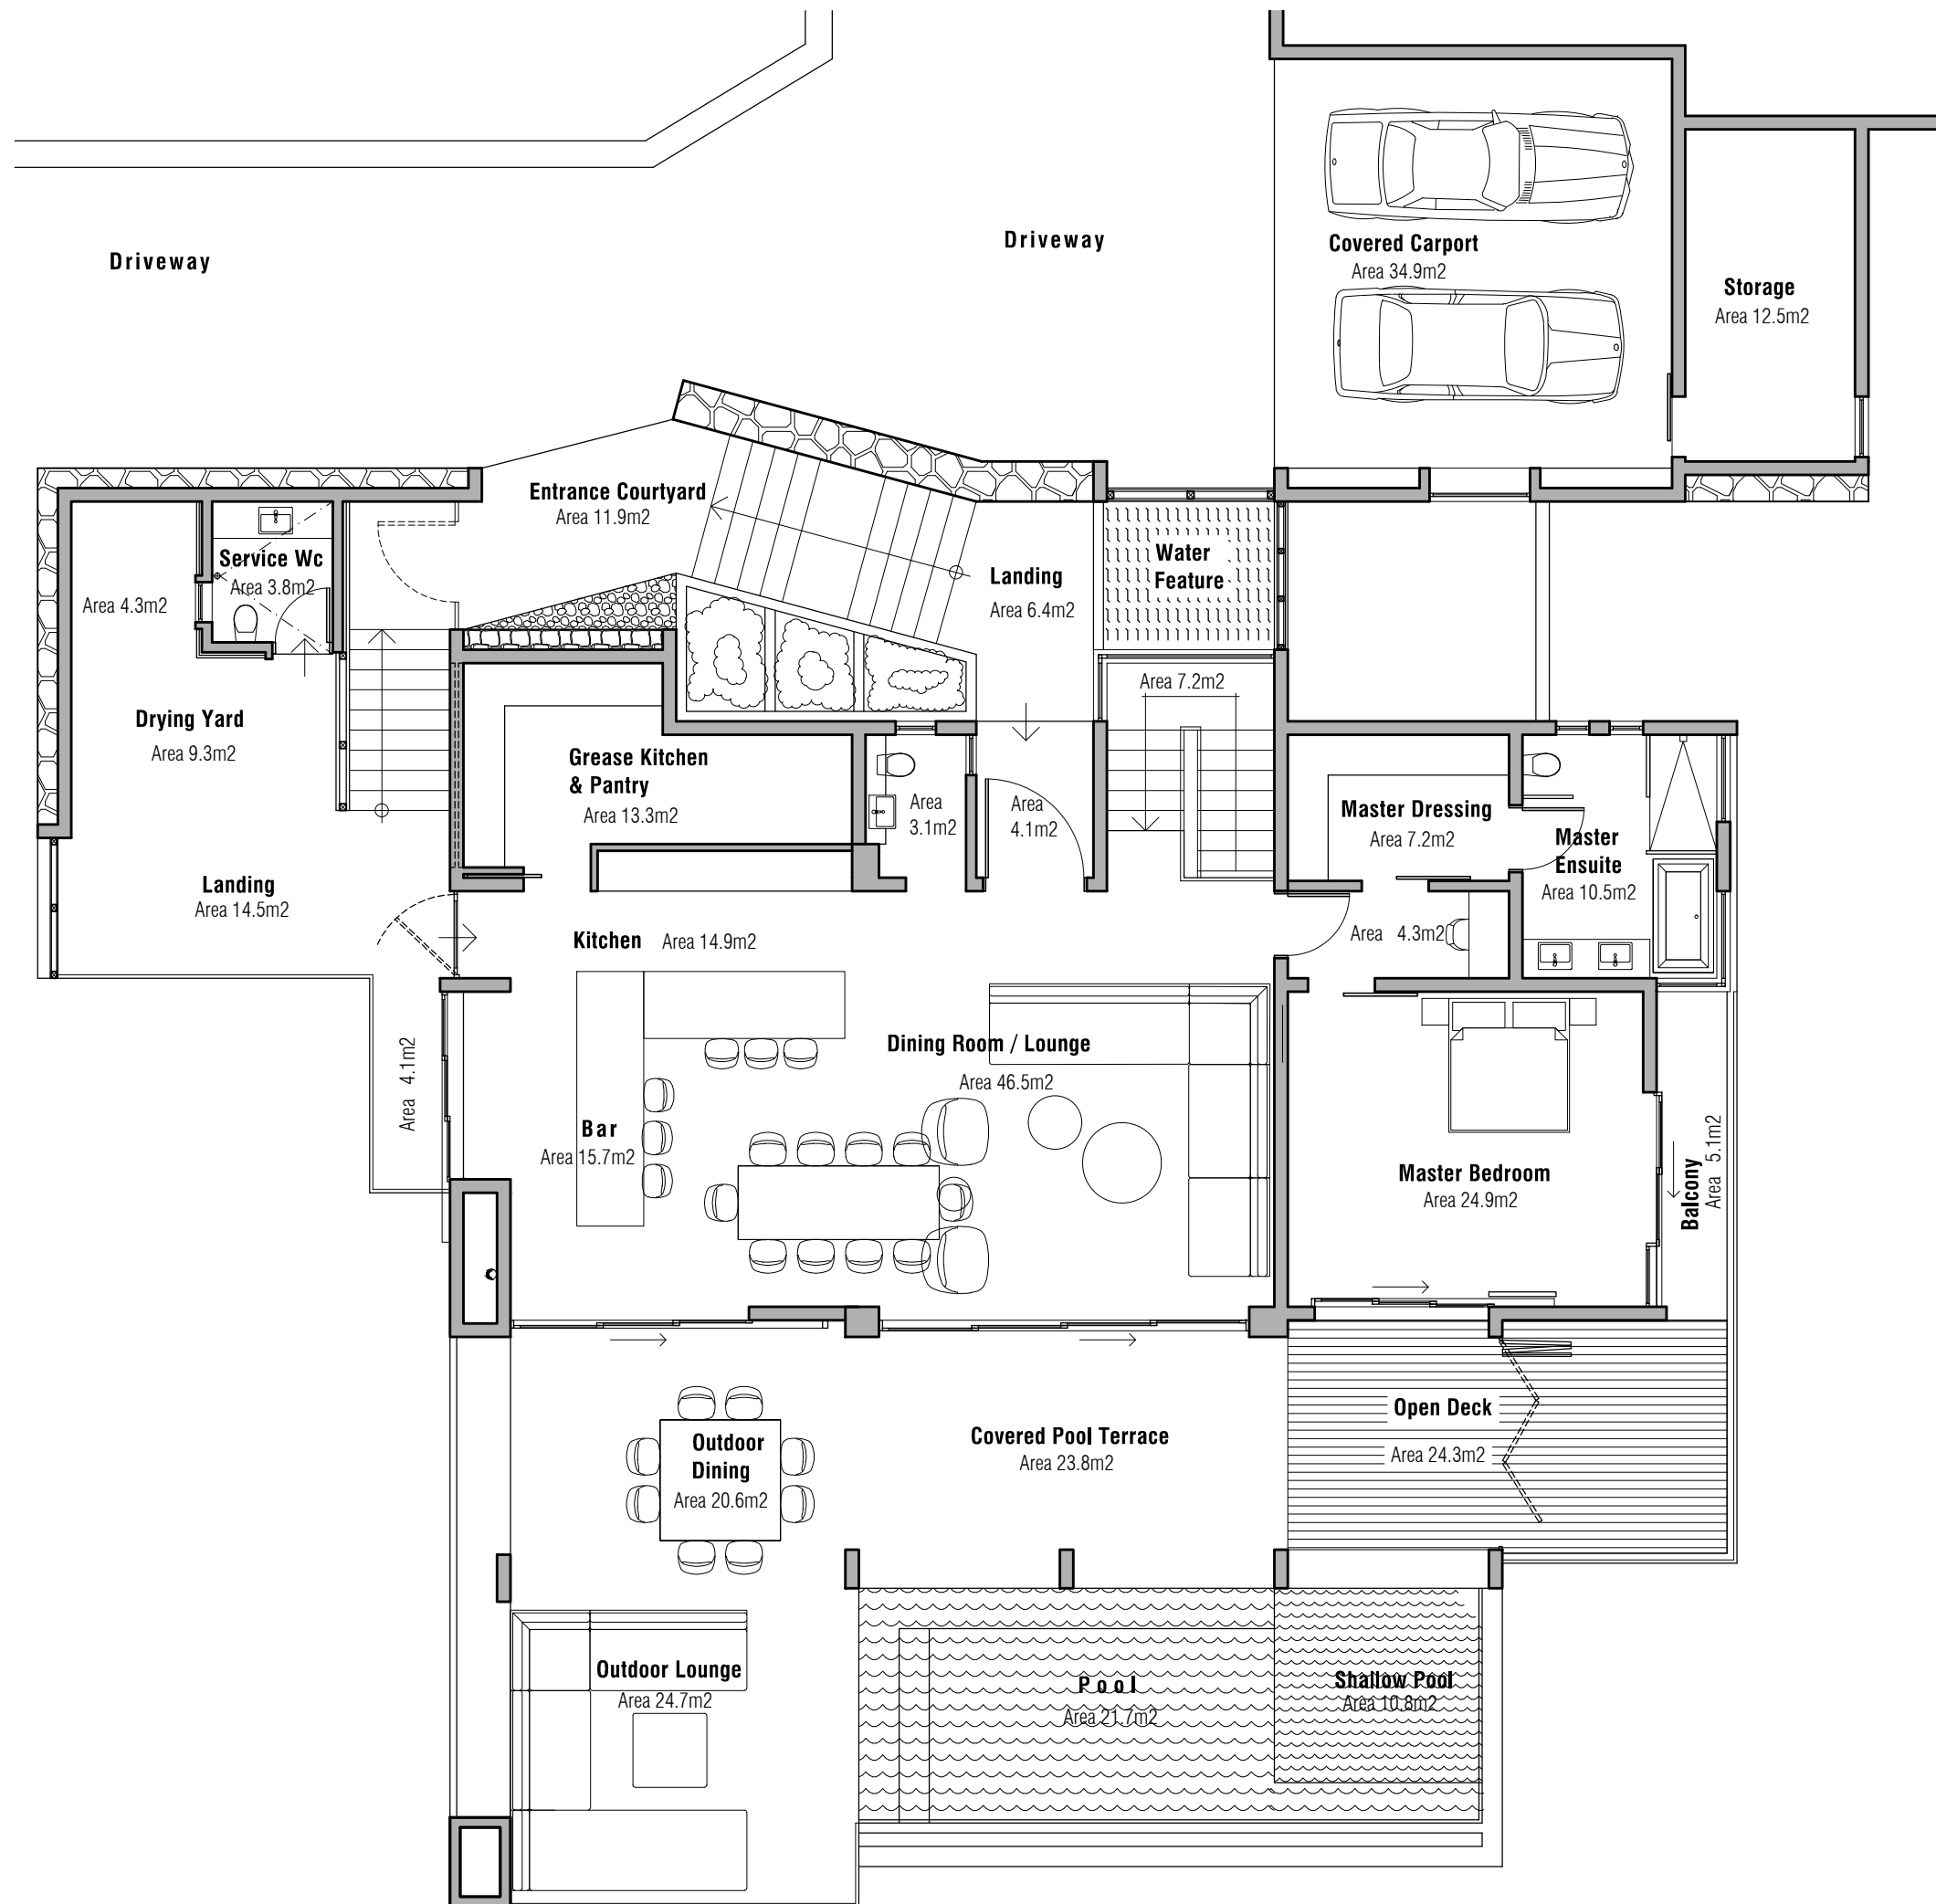

Project : Marguery Heights Ltd under the Real Estate Development Scheme (RES) at Lot 8a Lotissement 'La Plantation Marguery' La Mivoie Riviere Noire			
Owner : S.K.B Investment Co Ltd			
Title : 4 BED VILLA - Type 3 LIVING AREAS - UPPER GROUND FLOOR			Rev. No. -
Dwg No. : -		 Jean Michel D'Unieville Architects Ltd Morcelement Boucan, Phoenix, Mauritius. Tel : (230) 697 0131 / 0445 Fax : (230) 697 0100 Email : jeanmichel.dunievill@netnet.mu	
Date : 15.03.2017	Comp. Ref. L M	VAT Reg No. : VAT20223830	PAC Reg No. : 064