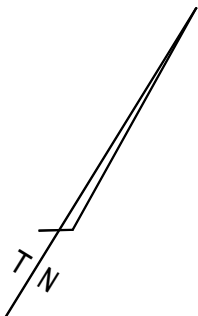
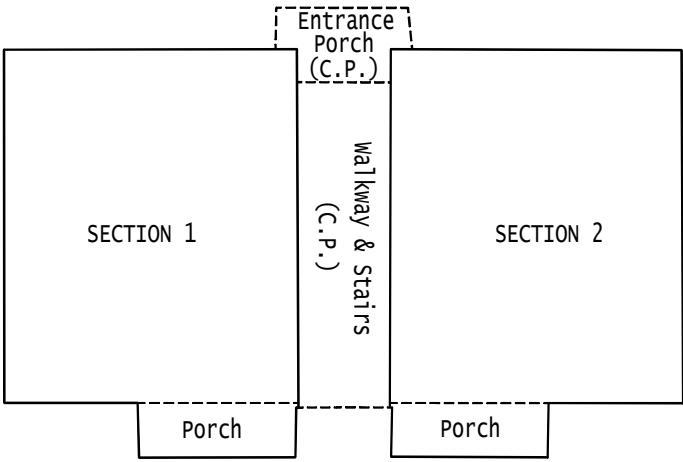
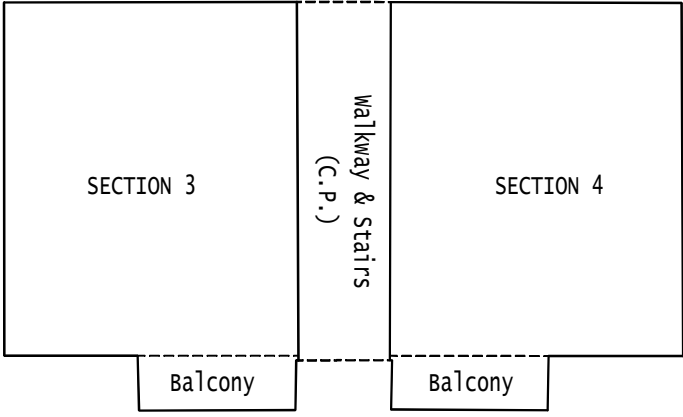


SHEET 3 OF 4 SHEETS		S.G. No. D	
		Approved	
		for Surveyor General	Date
			
BUILDING 1 : GROUND FLOOR PLAN			
			
BUILDING 1 : FIRST FLOOR PLAN			
Notes 1. For participation quotas see sheet 4. 2. (C.P.) denotes common property.			
LAND SURVEYOR: R. Singh RONIL SINGH & ASSOCIATES 22 Marklew Avenue Westville 3630		 EIGHTY FIVE ON VAUSEDAL DRAWING TITLE Building 1 : Ground & First Floor Plans Scale 1 : 200	
Date: 2022-05-30			