


ANNEXURE 2 - FLOOR PLANS (UNIT TYPE H)

DIMENTION NOTE:
DIMENSIONS MY VARY UP TO 50mm
DUE TO FINISHES ON WALLS

Type H Area Schedule	
Name	Area
Ground Floor	41.3 m ²
Garage	38.4 m ²
First Floor	59.4 m ²
Covered Porch	1.1 m ²
Covered Patio	9.9 m ²
	150.1 m ²

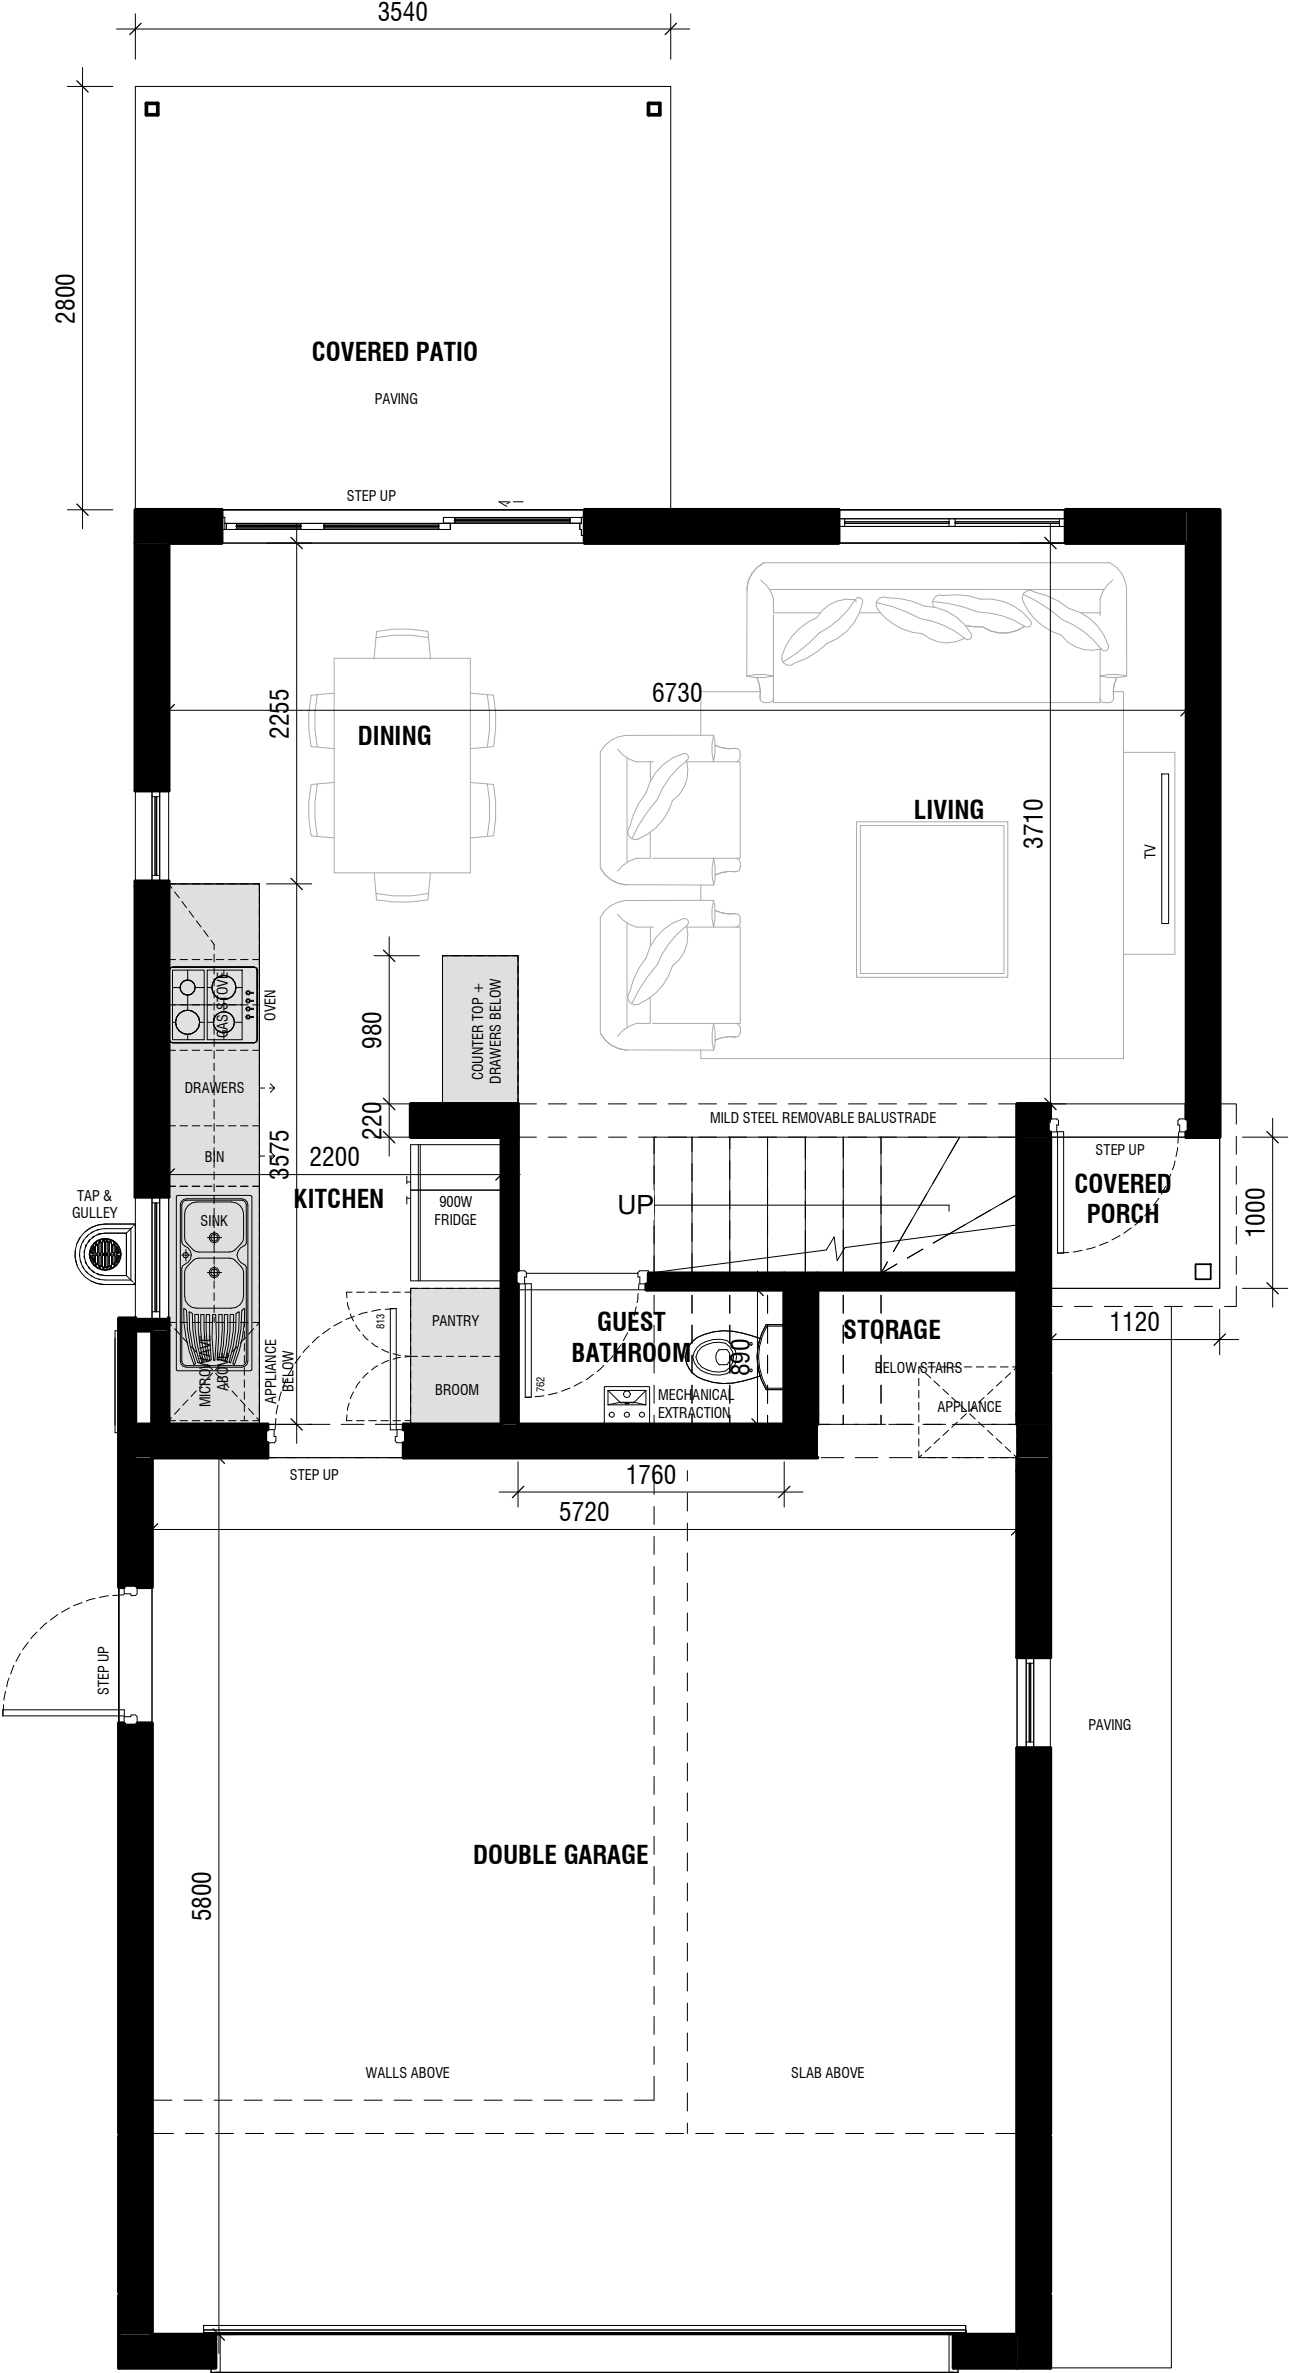


GROUND FLOOR PLAN
SCALE: 1 : 50

ANNEXURE 2 - FLOOR PLANS (UNIT TYPE H)

DIMENTION NOTE:
DIMENSIONS MY VARY UP TO 50mm
DUE TO FINISHES ON WALLS

Type H Area Schedule	
Name	Area
Ground Floor	41.3 m²
Garage	38.4 m²
First Floor	59.4 m²
Covered Porch	1.1 m²
Covered Patio	9.9 m²
	150.1 m²

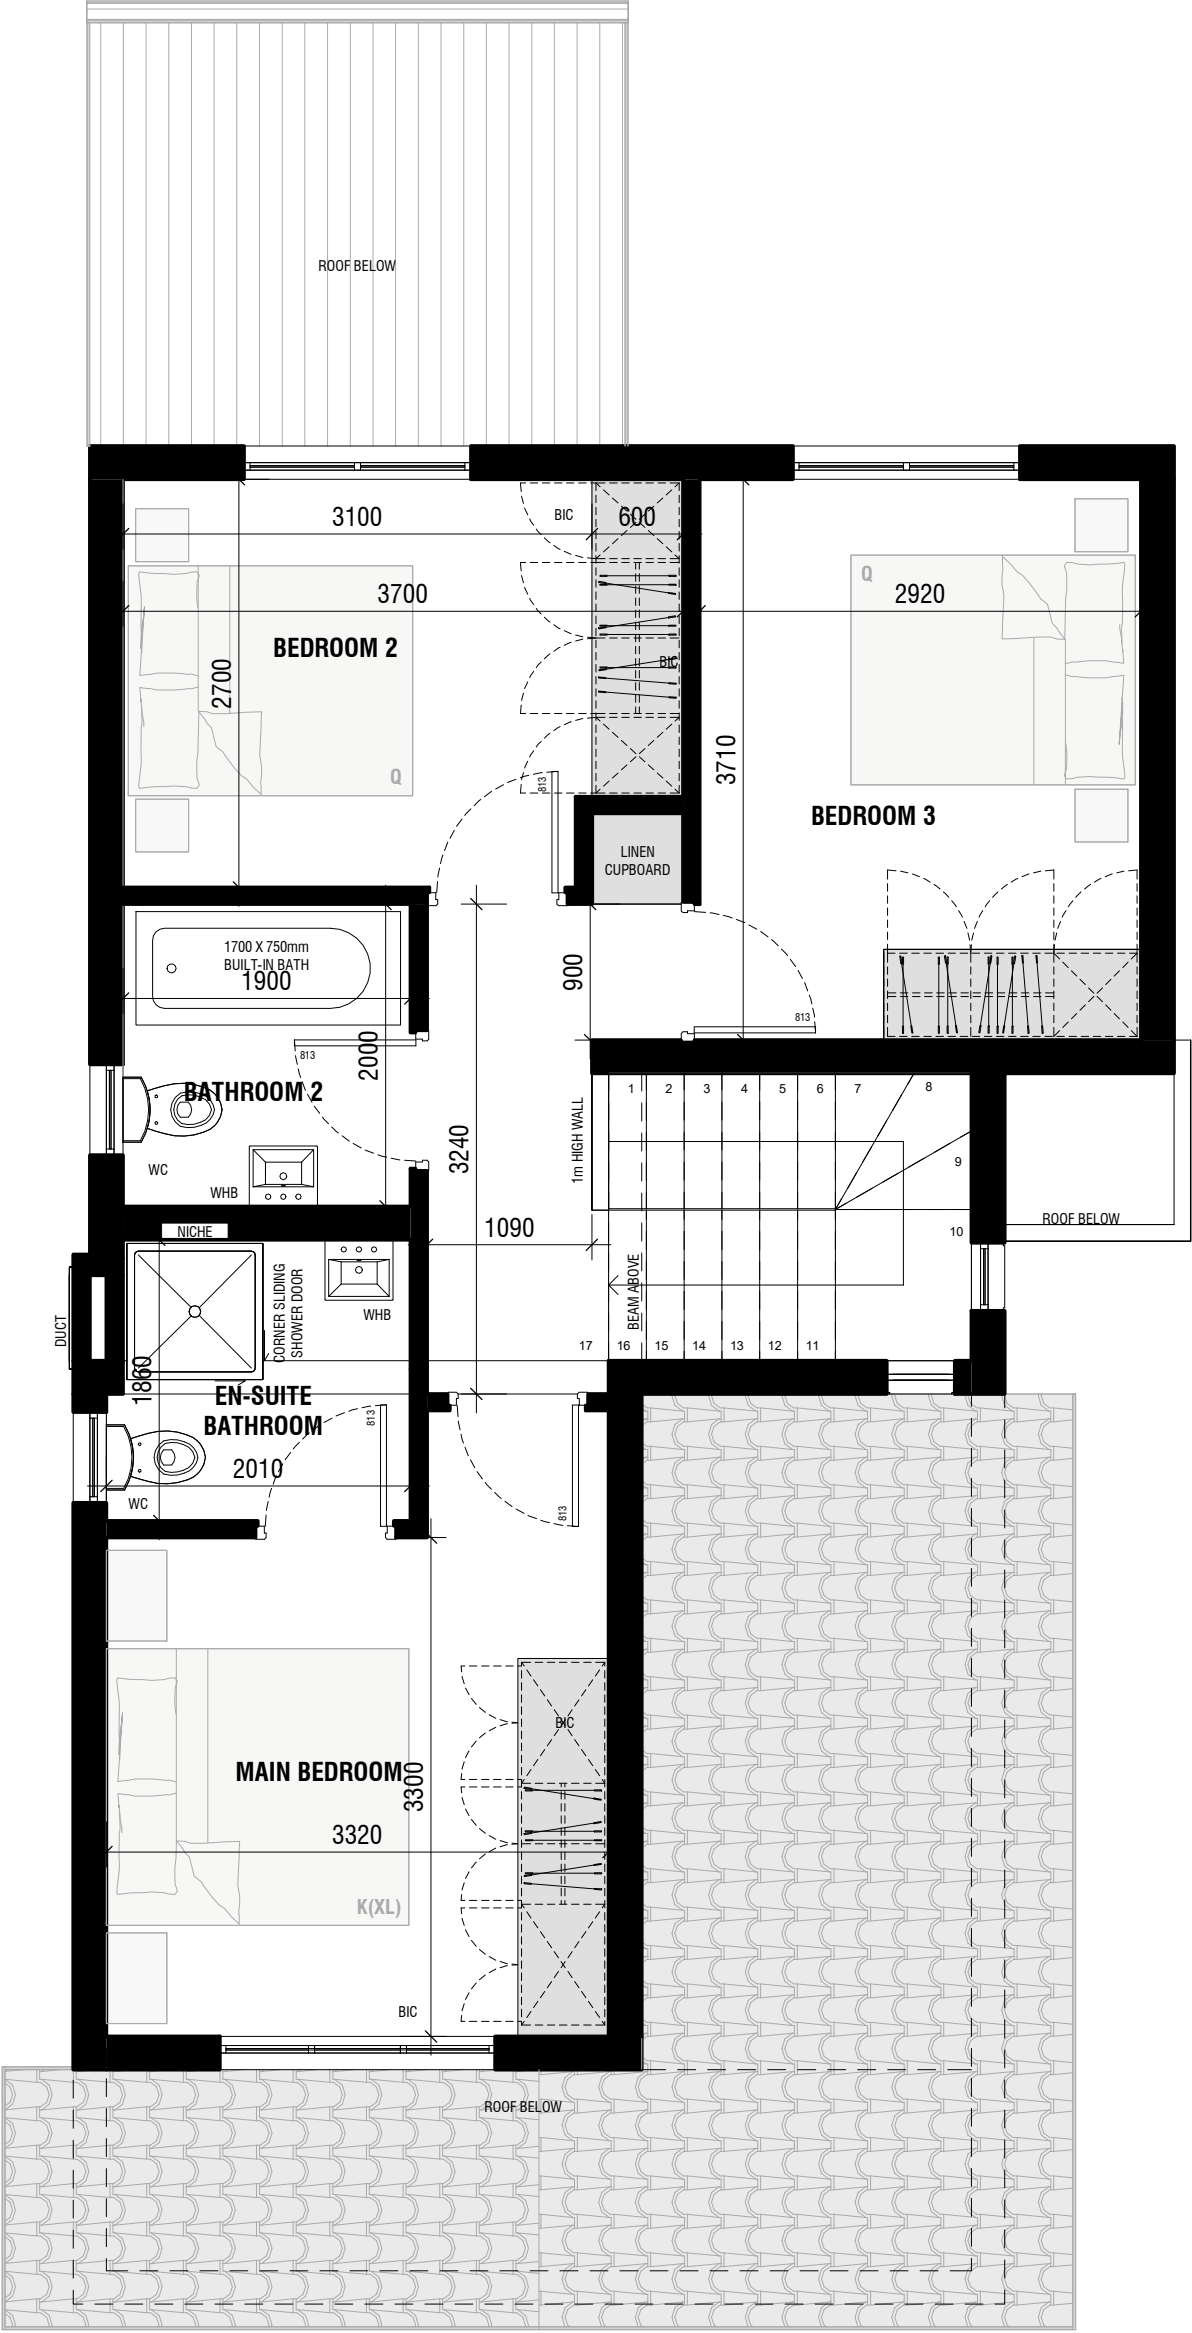

FIRST FLOOR PLAN
SCALE: 1 : 50