


ANNEXURE 2 - FLOOR PLANS (TYPE J UNIT)

DIMENTION NOTE:
DIMENSIONS MY VARY UP TO 50mm
DUE TO FINISHES ON WALLS

Type J Area Schedule	
Name	Area
Ground Floor	45.6 m ²
Garage	38.4 m ²
First Floor	61.1 m ²
Covered Porch	1.1 m ²
Covered Patio	8.9 m ²
	155.0 m ²

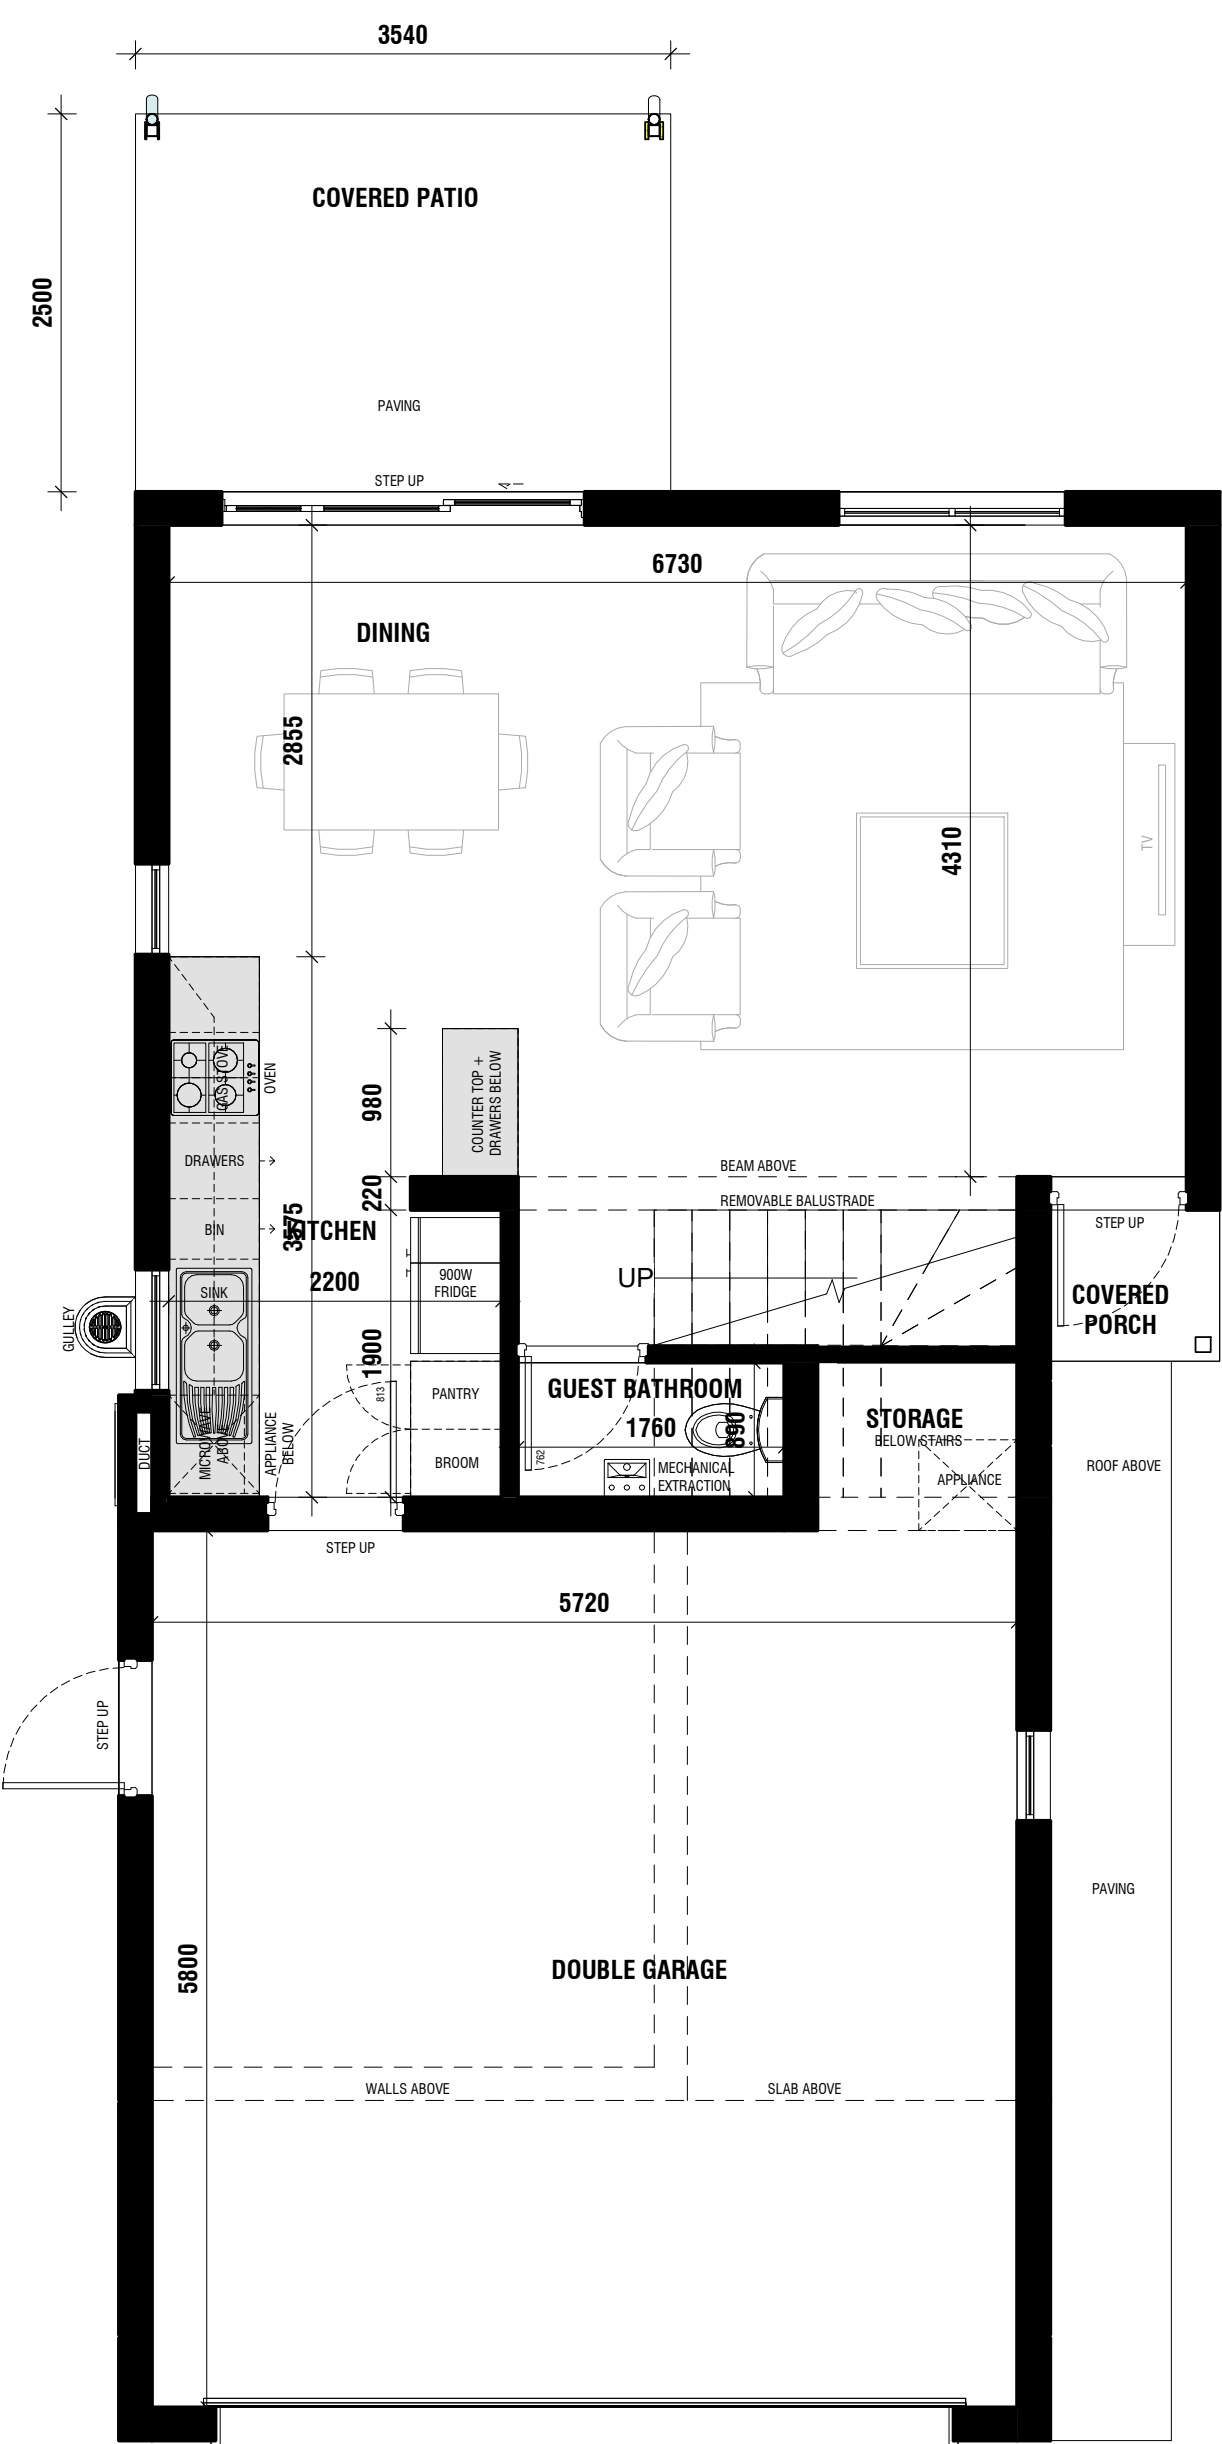


GROUND FLOOR PLAN
SCALE: 1 : 50

ANNEXURE 2 - FLOOR PLANS (TYPE J UNIT)

DIMENTION NOTE:
DIMENSIONS MY VARY UP TO 50mm
DUE TO FINISHES ON WALLS

Type J Area Schedule	
Name	Area
Ground Floor	45.6 m²
Garage	38.4 m²
First Floor	61.1 m²
Covered Porch	1.1 m²
Covered Patio	8.9 m²
	155.0 m²

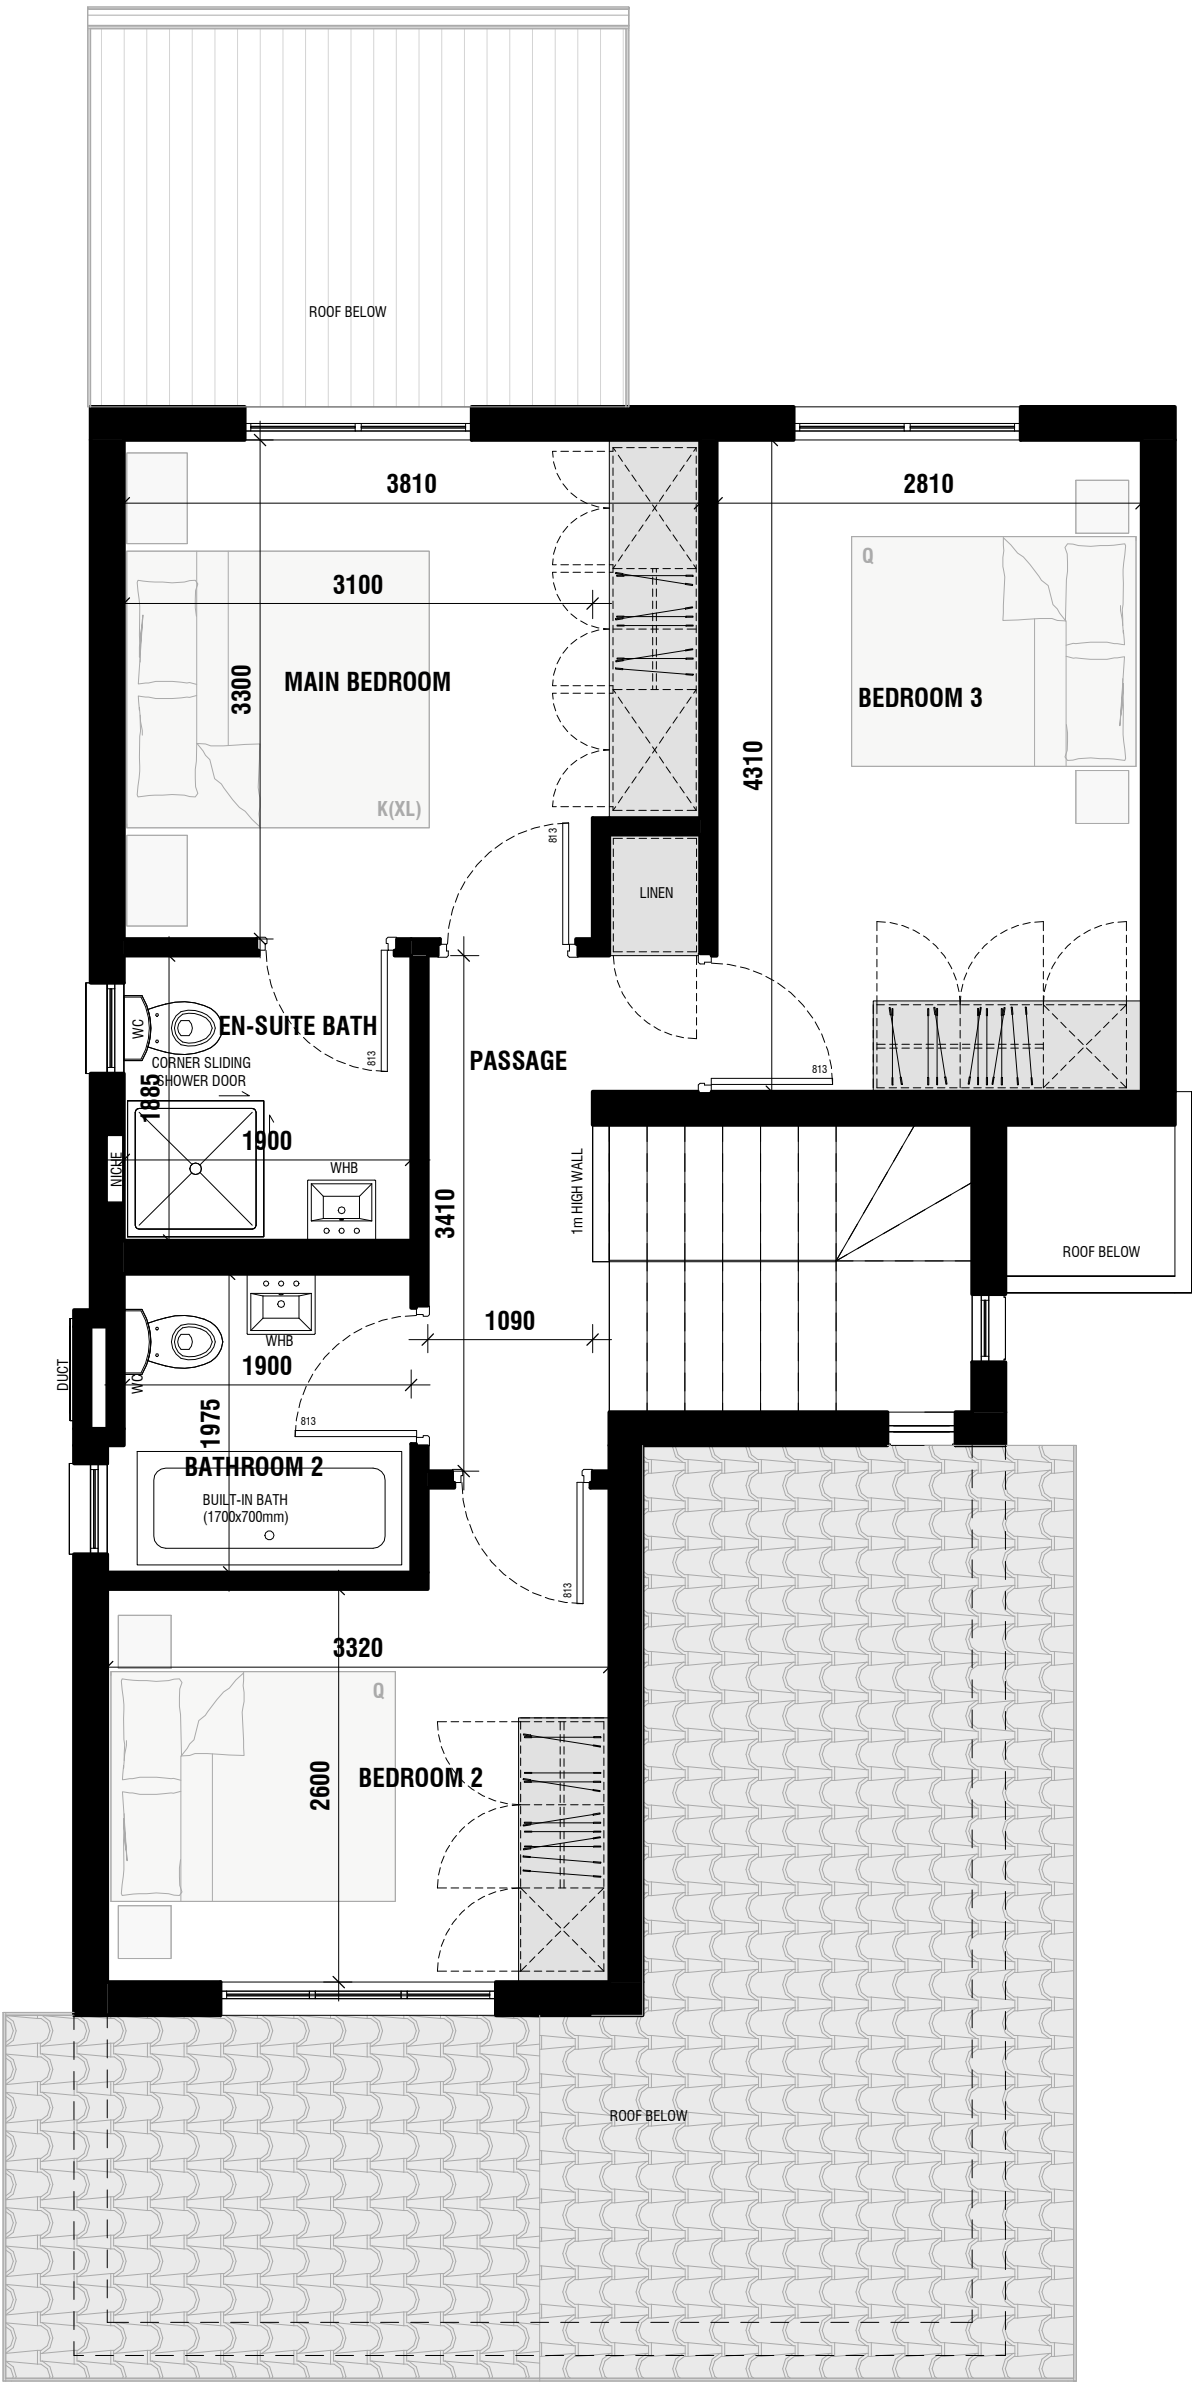

FIRST FLOOR PLAN
SCALE: 1 : 50