


ANNEXURE 2 - FLOOR PLANS (UNIT TYPE K)

DIMENTION NOTE:
DIMENSIONS MY VARY UP TO 50mm
DUE TO FINISHES ON WALLS

Type K Area Schedule	
Name	Area
Ground Floor	45.6 m²
Garage	38.4 m²
First Floor	69.3 m²
Covered Porch	1.1 m²
Covered Patio	8.9 m²
	163.2 m²

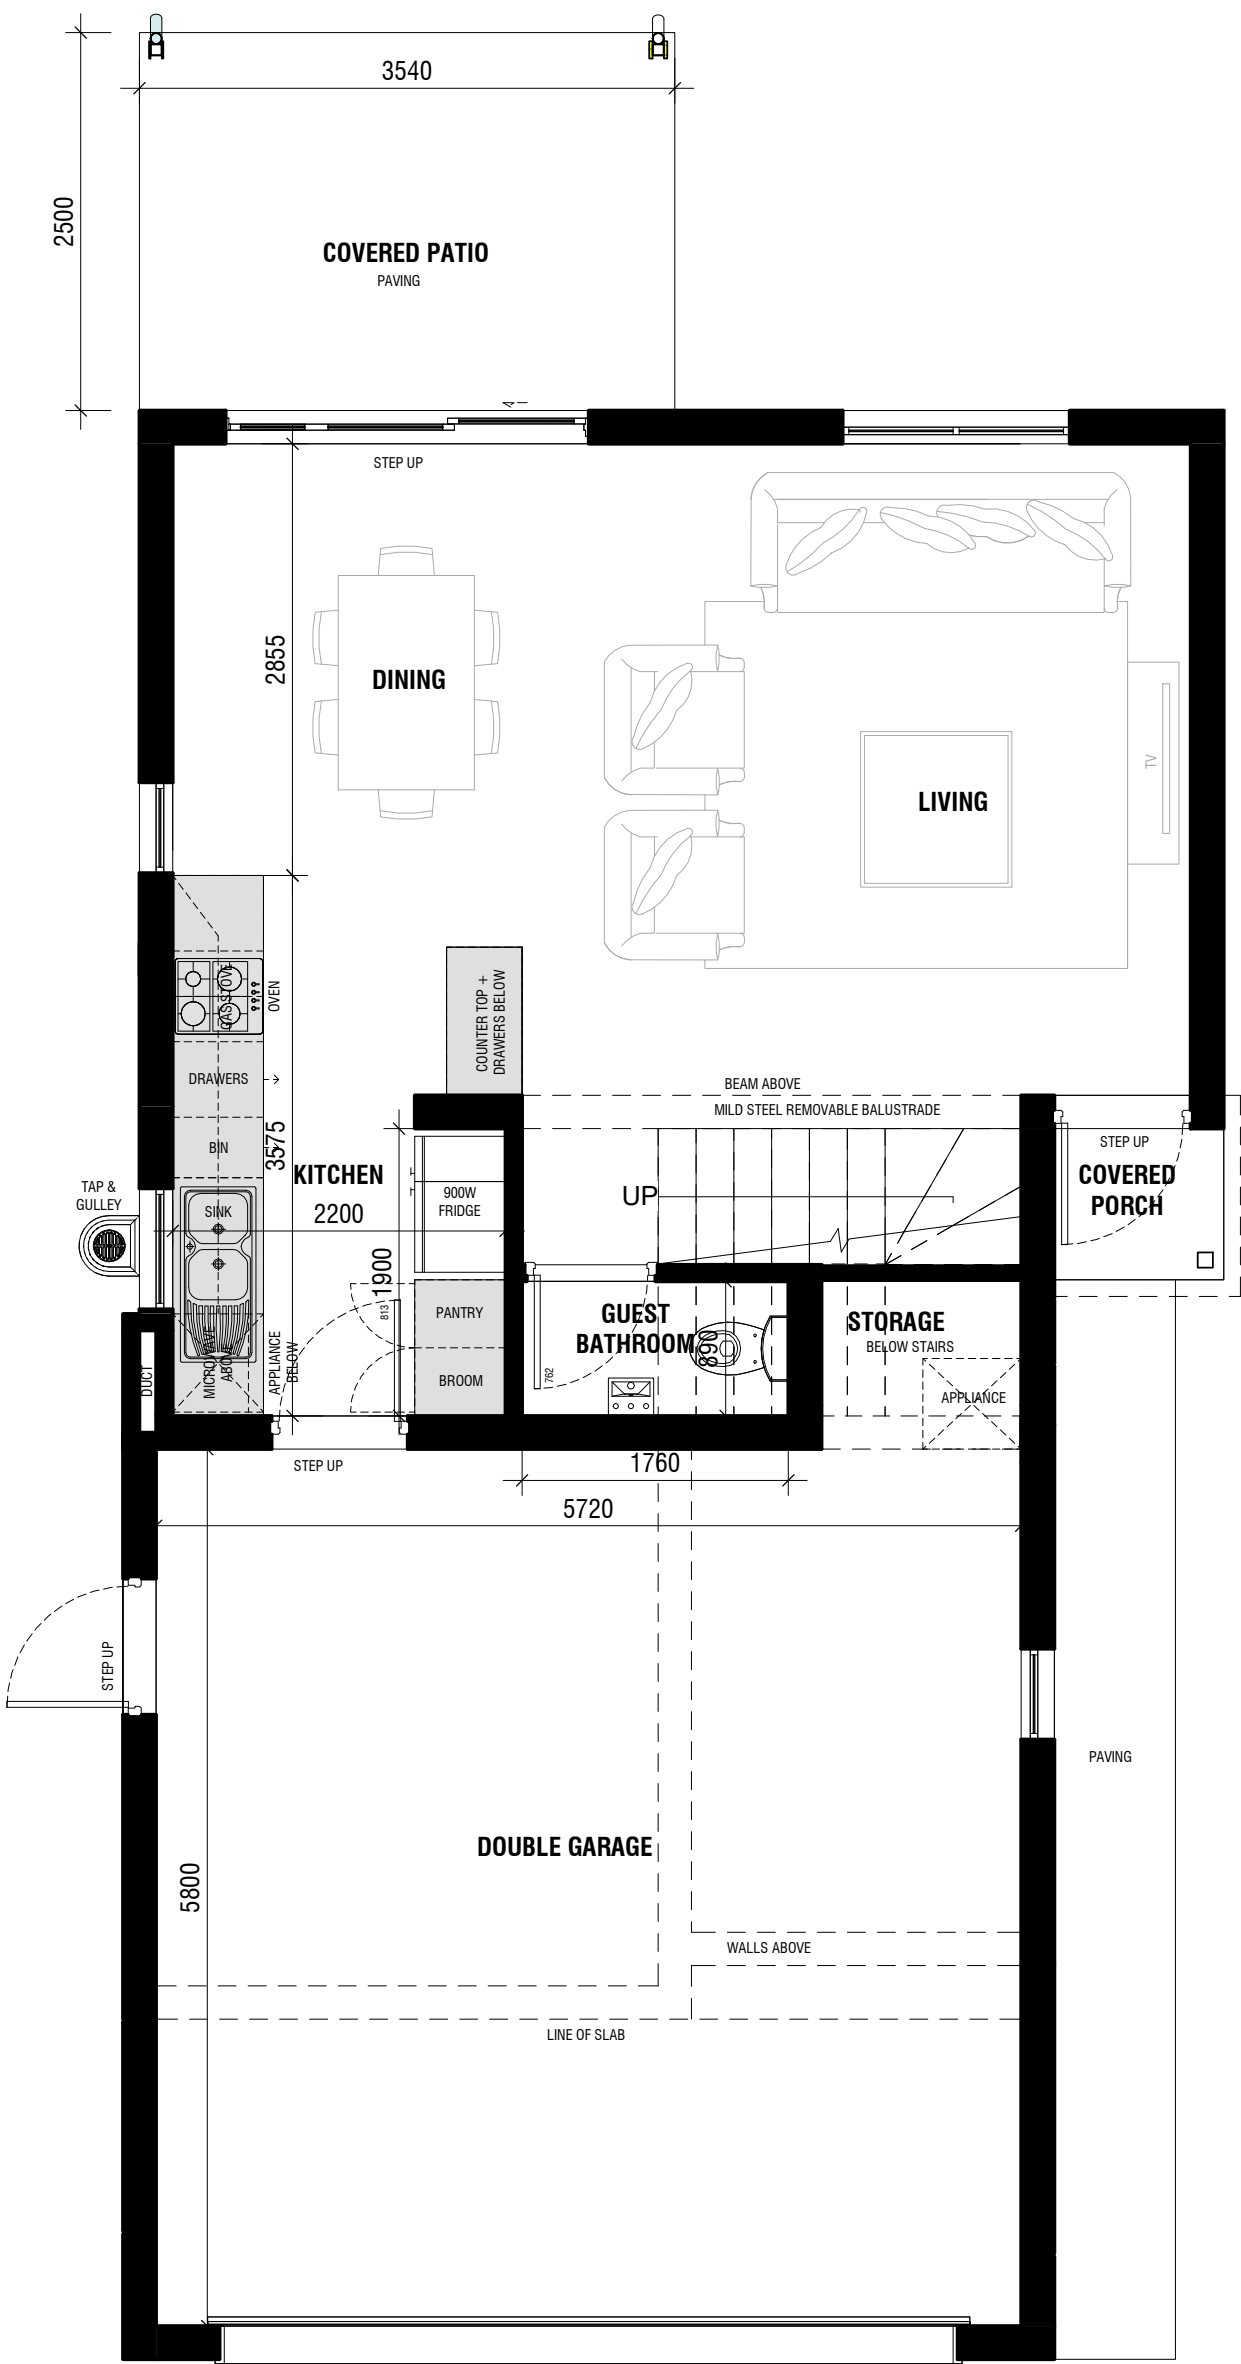


GROUND FLOOR PLAN

SCALE: 1 : 50

ANNEXURE 2 - FLOOR PLANS (UNIT TYPE K)

DIMENTION NOTE:
DIMENSIONS MY VARY UP TO 50mm
DUE TO FINISHES ON WALLS

Type K Area Schedule	
Name	Area
Ground Floor	45.6 m²
Garage	38.4 m²
First Floor	69.3 m²
Covered Porch	1.1 m²
Covered Patio	8.9 m²
	163.2 m²

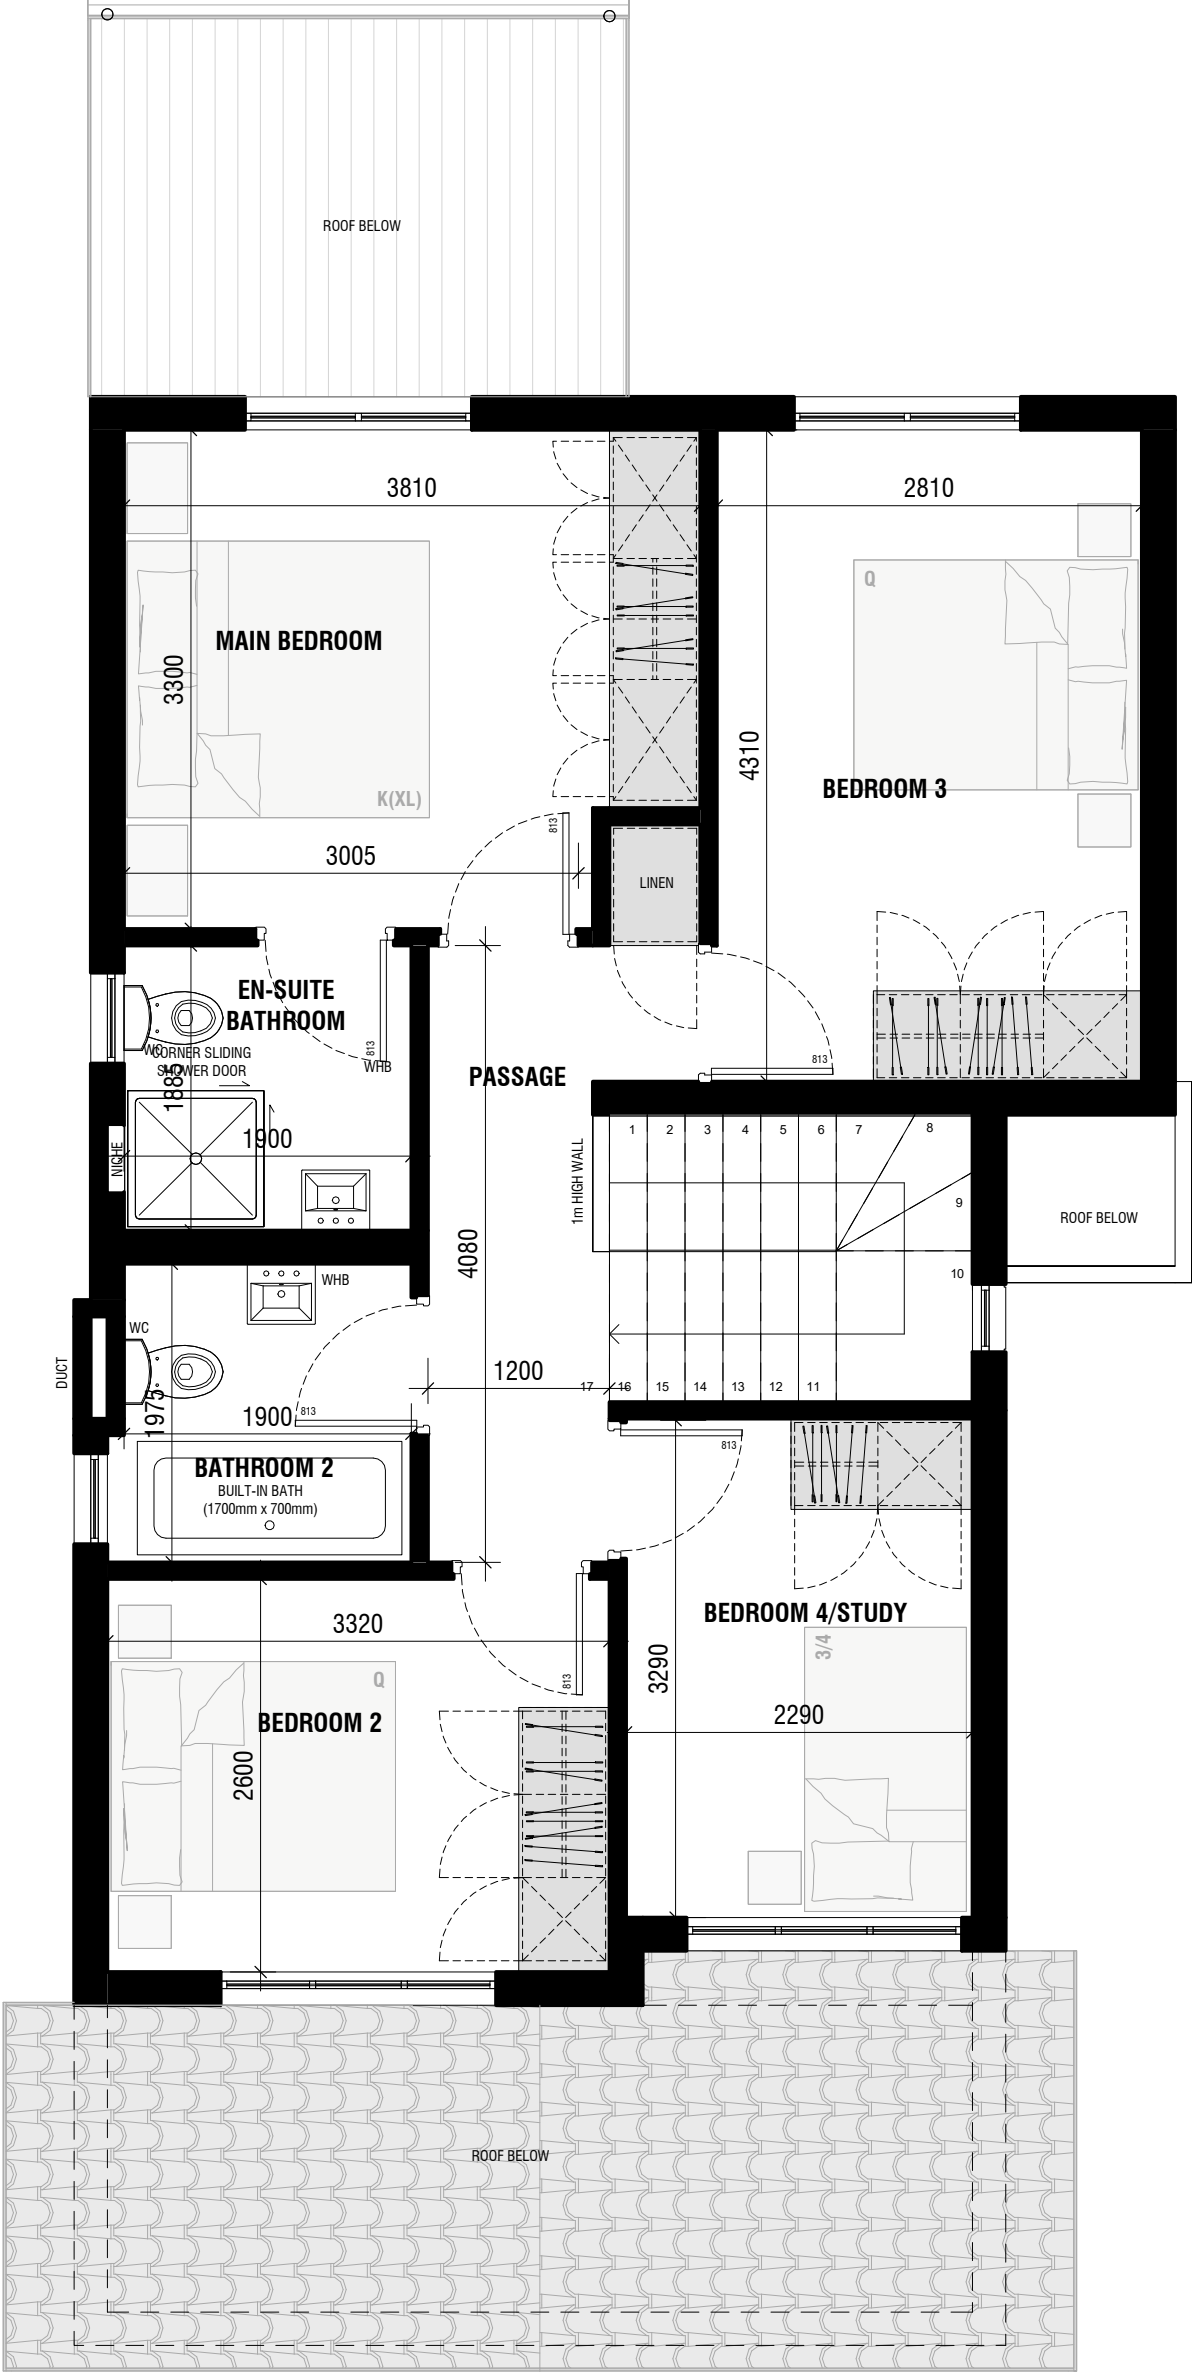

FIRST FLOOR PLAN

SCALE: 1 : 50