


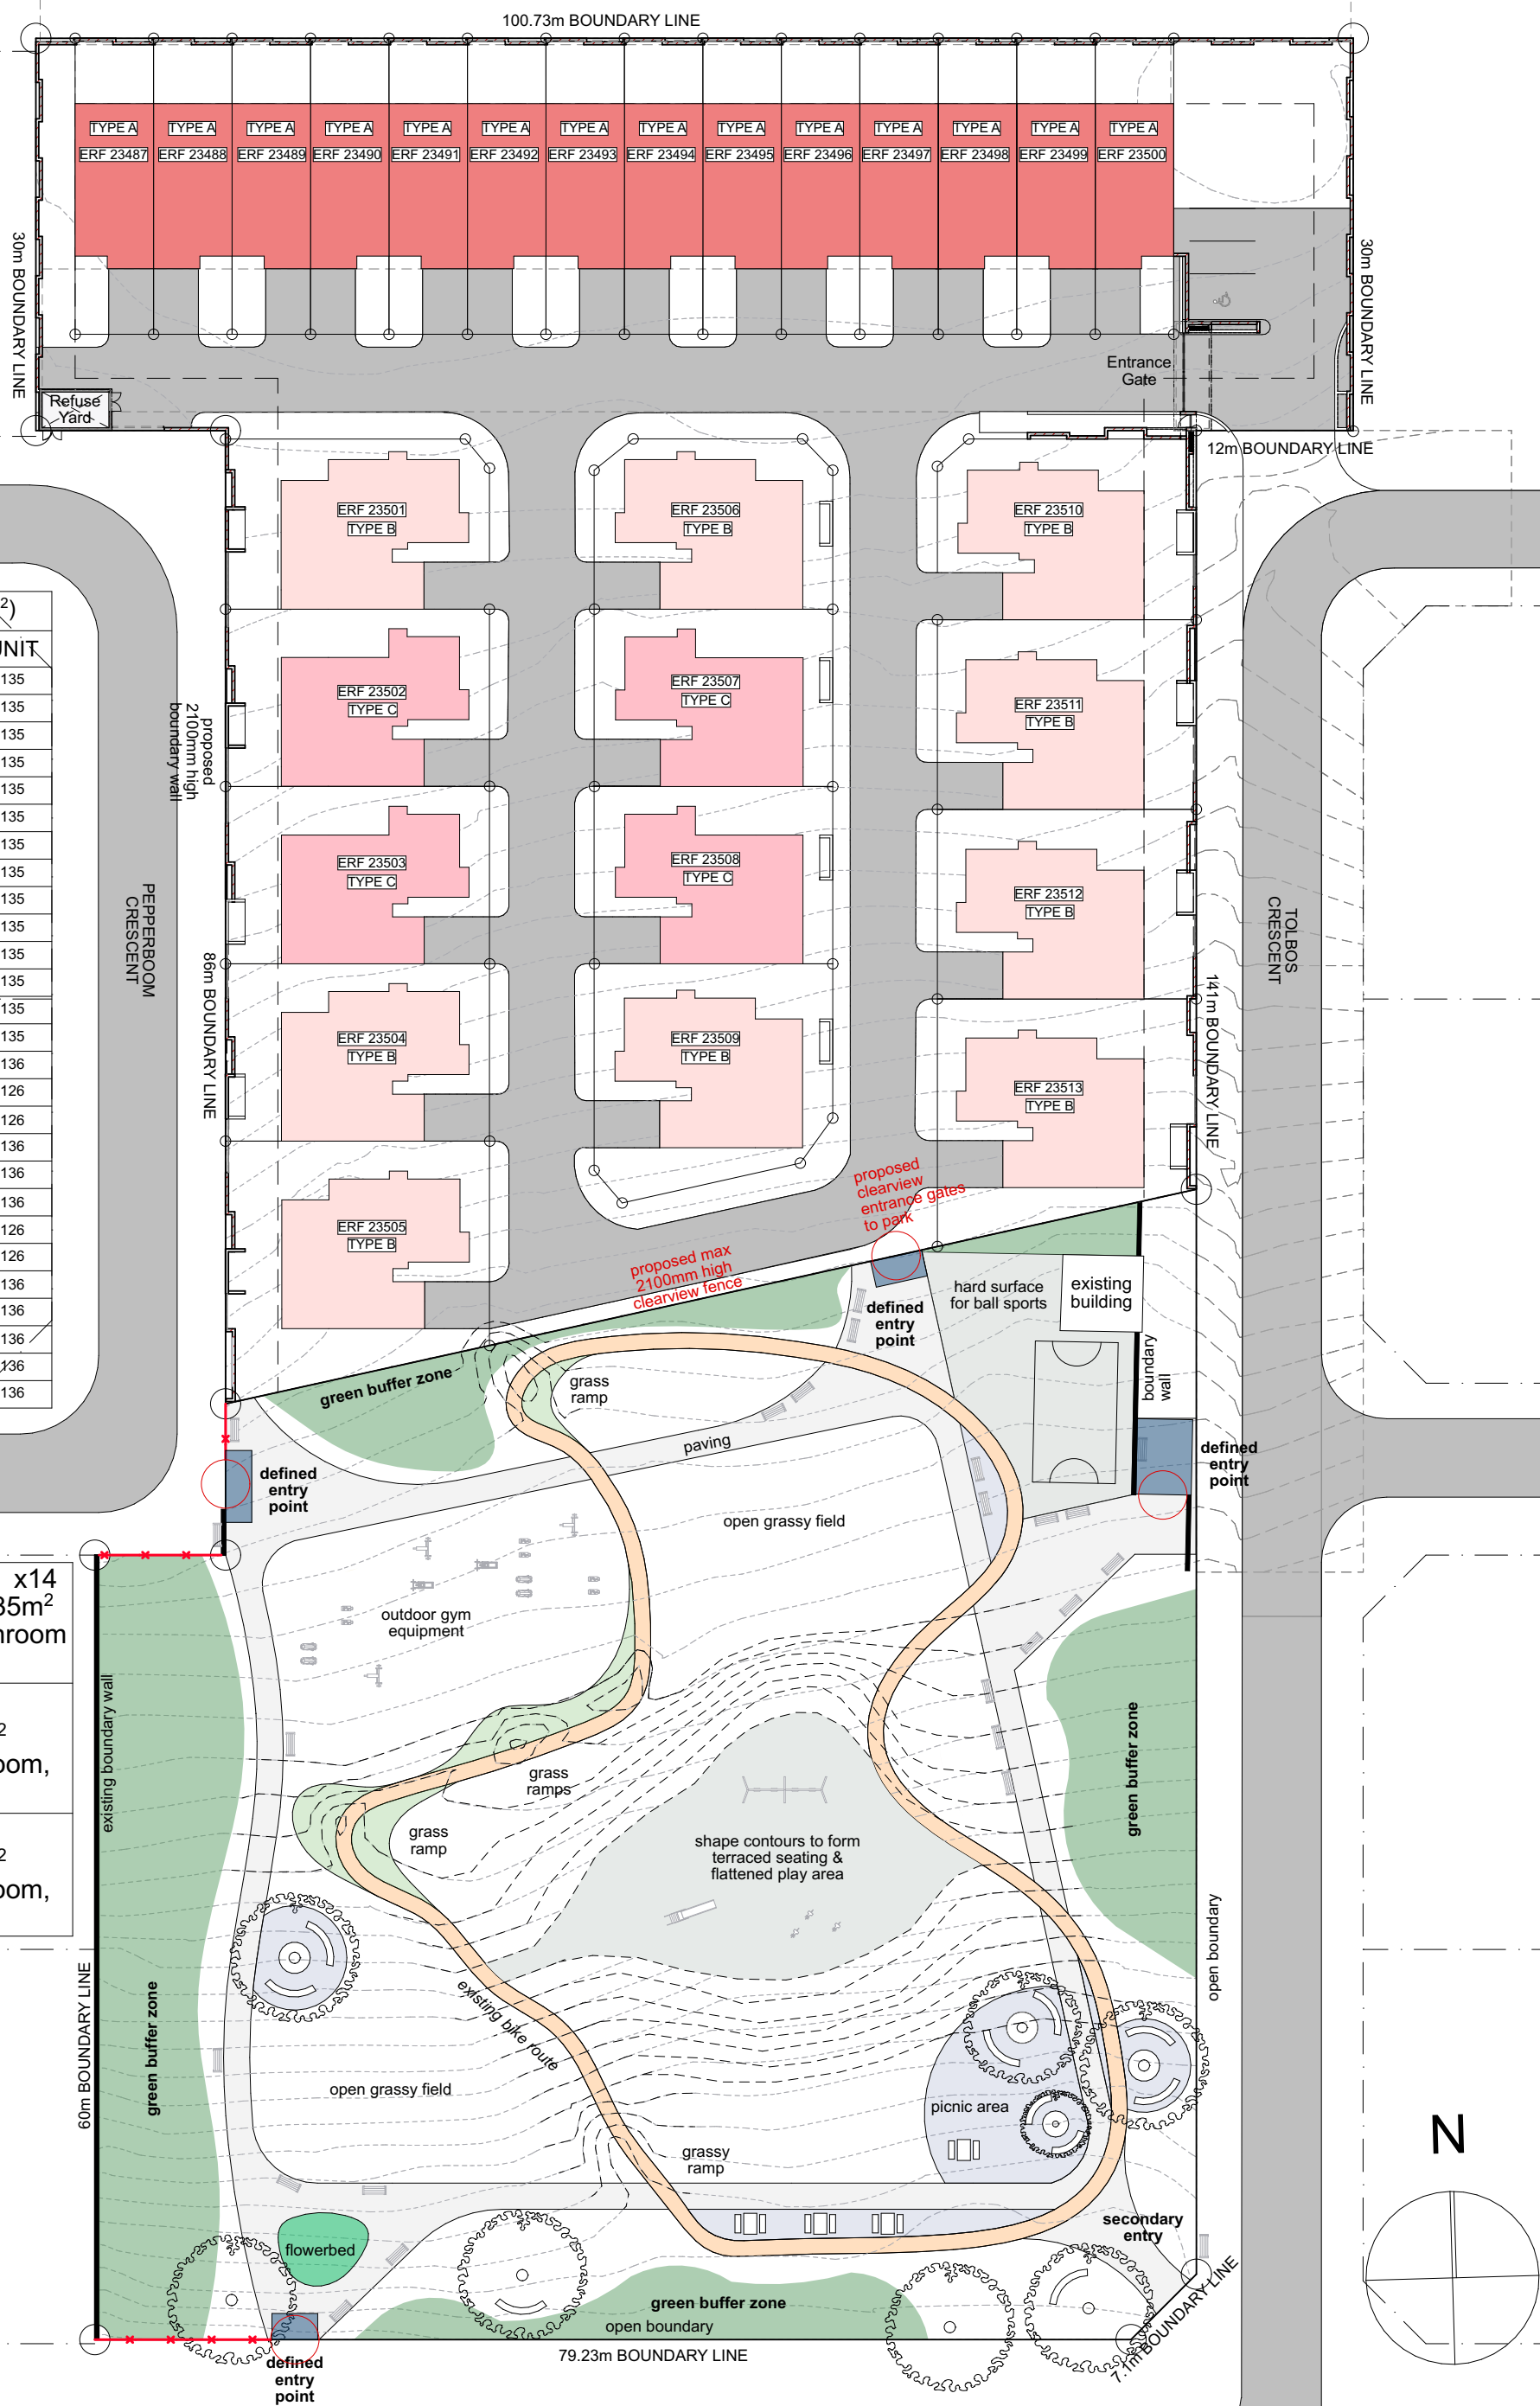

SITE PLAN
scale 1:500



88 Montagu Street
PO Box 260
Mossel Bay
6500

t: (044) 690 3319
e: zack@hwarchitects.co.za

PROJECT :
22_5109 - Erf:5109
HILLSIDE PARK
Professional Architect
NICHOLAS KOTZE
Registration Number:
SACAP: PrArch65508897



STRUCTURAL ENGINEER :

CONTRACTOR :

CLIENT :
ARNOTRIM

Signature: _____ 1:500 SIZE: **A3**
 C:\Users\james\Documents\Company Files\PROJECTS\DEVELOPMENTS\13_HILLSIDE PARK\Doc\22_5109 ARNOTRIM SITE.pln

DRAWN :
Nicholas Kotze

CHECKED:
Zack Wessels

FIRST ISSUE DATE:
2024/11/21

SCALE : ORIGINAL PAPER
1:500 SIZE: A3
SIDE PARK/Doc/22_51092/PRINT/PRINTING S

NOTE:

DRAWING TITLE :
**COUNCIL
SITE PLAN**

DRAWING NUMBER:
22_5109
/103



PROTECTED BY THE COPYRIGHT ACT NO. 98 OF 1978