


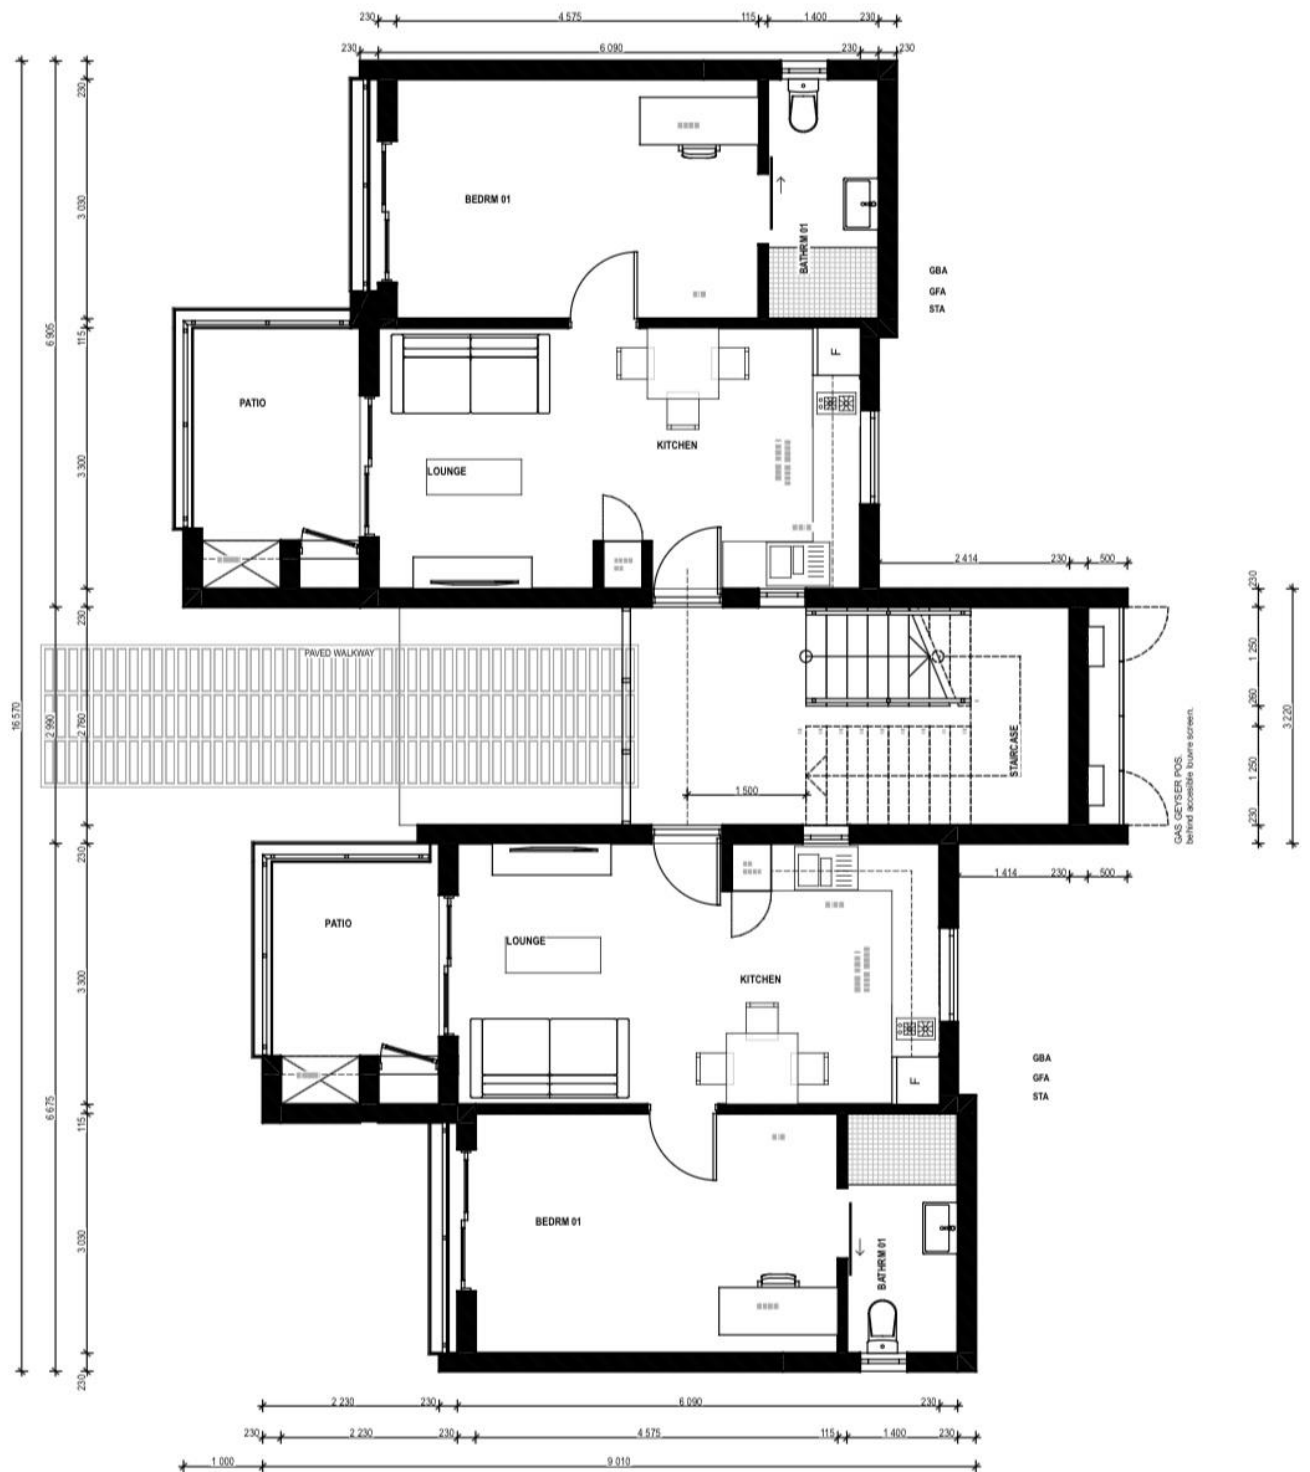

TIPE B - 1 BED 41m² CONCEPT STOREY 01 FLOOR PLAN

SCALE 1 : 100