



Erf 14962

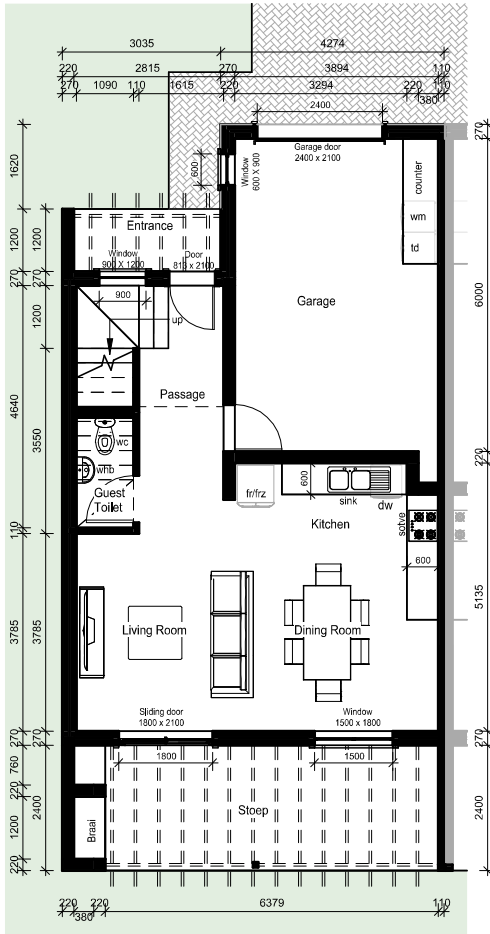

Ground Floor

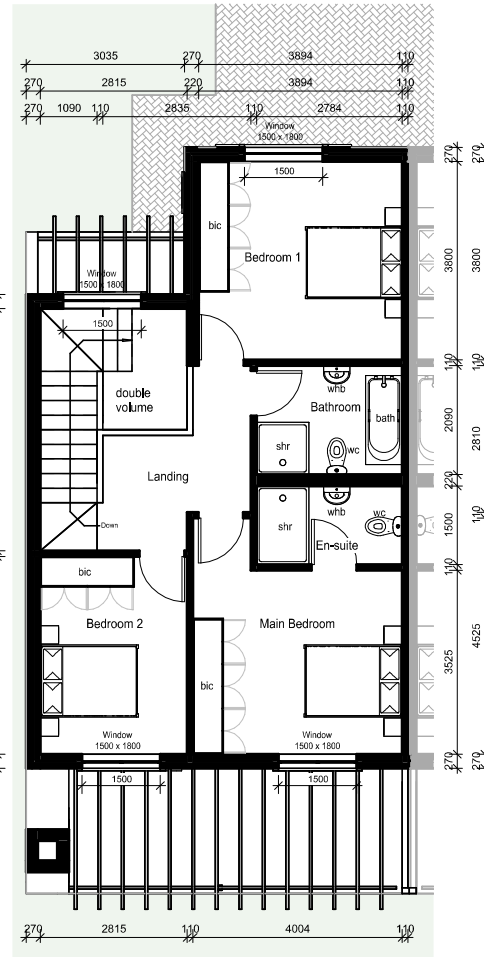

First Floor



North Elevation



South Elevation

Erf 14962

Site size - 166.0m²

Ground Floor - 78.65m²


Pergola Braai Stoop - 17.64m²

Pergola Entrance - 3.68m²


First Floor - 69.62m²

STUDIO ZET DESIGNS T: 083 601 7329 E: ZELO@STUDIOZETDESIGNS.COM This drawing is subject to copyright and may not be reproduced, in whole or part, or in any manner whatsoever without written permission from the architect. Drawings not to be used: report any discrepancies to architect before construction or reworking.	project TIDES END - Knysna	drawing description Erf 14962
	stand number As Shown	job number drawing number 0000 01
	revision number issued for	drawn by MMN
		scale 1 : 100 date 2023-11-08

Erf 14963

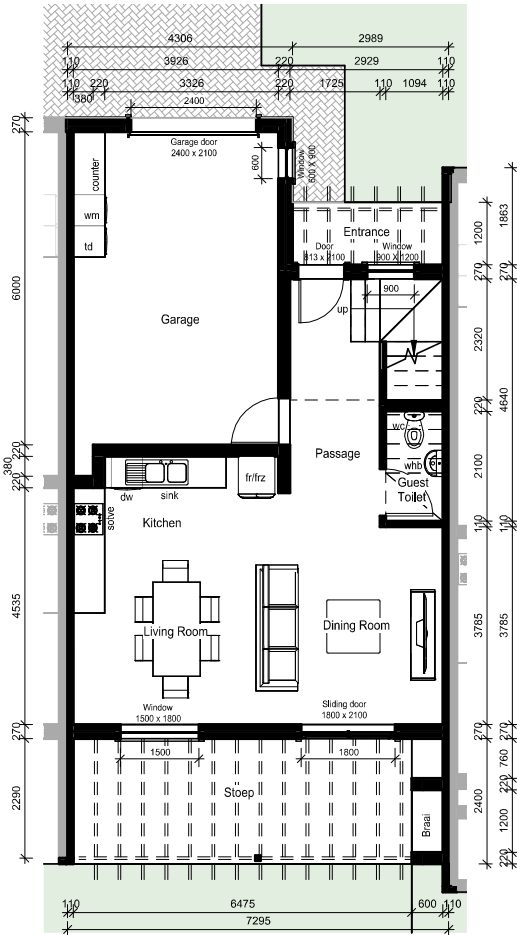

Ground Floor

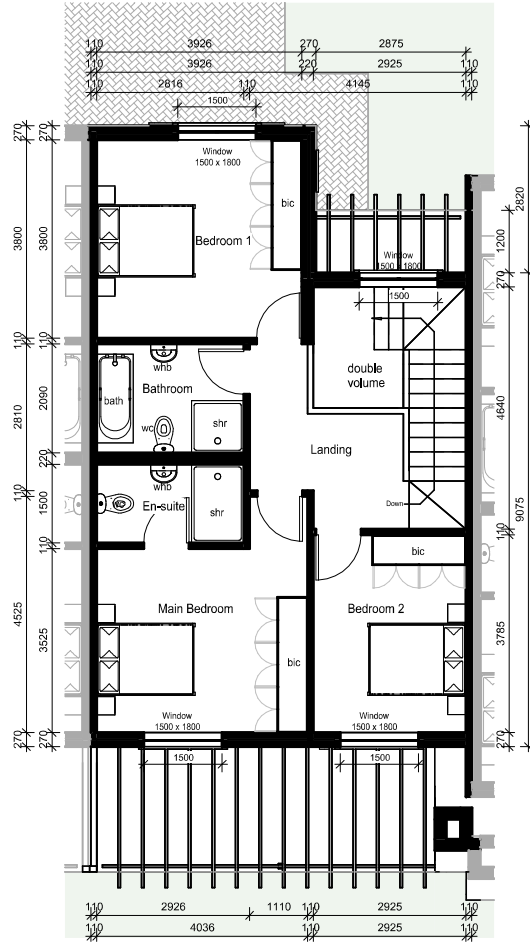

First Floor



North Erf 14963



South Erf 14963

Erf 14963

Site size - 122.0m²

Ground Floor - 78.87m²


Pergola Braai Stoep - 17.74m²

Pergola Entrance - 3.71m²


First Floor - 69.95m²

STUDIO ZET DESIGNS T: 083 601 7329 E: ZELDA@STUDIOZETDESIGNS.COM	project TIDES END - Knysna	drawing description Erf 14963
	stand number As Shown	job number drawing number 0000 02
revision number issued for	drawn author (scale) 1:100 date 2023-11-08	

Erf 14964

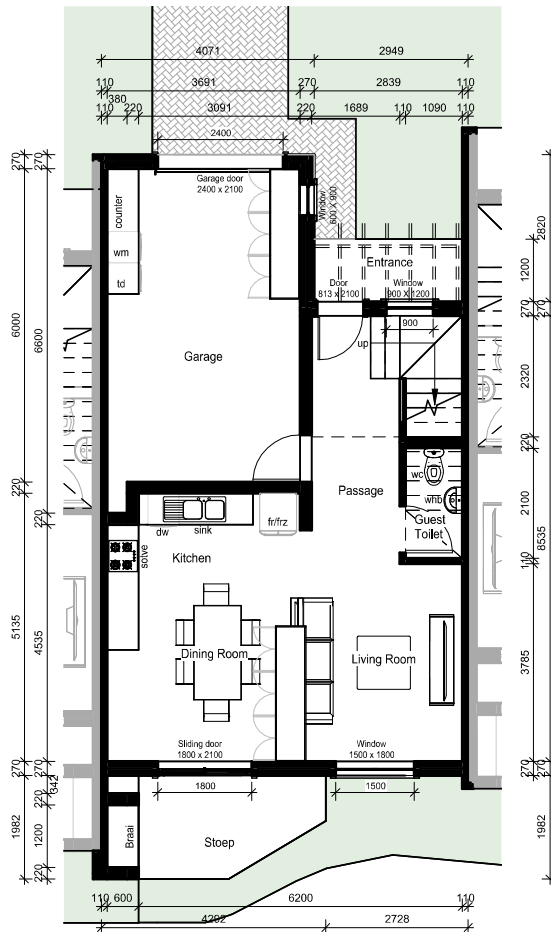

Ground Floor

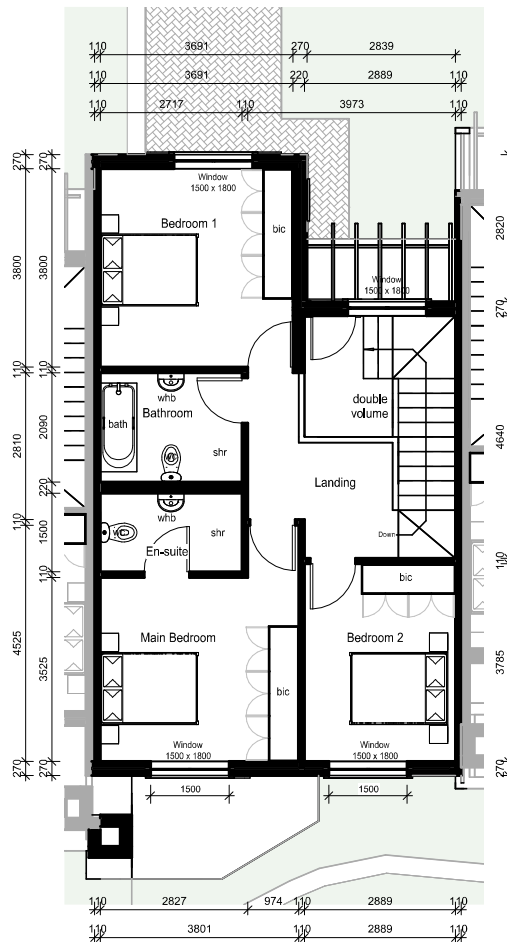

First Floor



North Elevation



South Elevation

Erf 14964

Site size - 94.0m²

Ground Floor - 75.74m²


Open Braai Stoep - 7.53m²

Pergola Entrance - 3.86m²


First Floor - 66.76m²

STUDIO ZET DESIGNS T: 083 601 7329 E: ZELOA@STUDIOZETDESIGNS.COM This drawing is subject to copyright and may not be reproduced, in whole or part, or in any manner whatsoever without written permission from the architect. Drawings not to be used, report any discrepancies to architect before construction or reworking.	project TIDES END - Knysna	drawing description Erf 14964
	stand number As Shown	job number drawing number 0000 03
	revision number issued for	drawn by Author
		scale 1:100 date 2023-11-08

Erf 14965

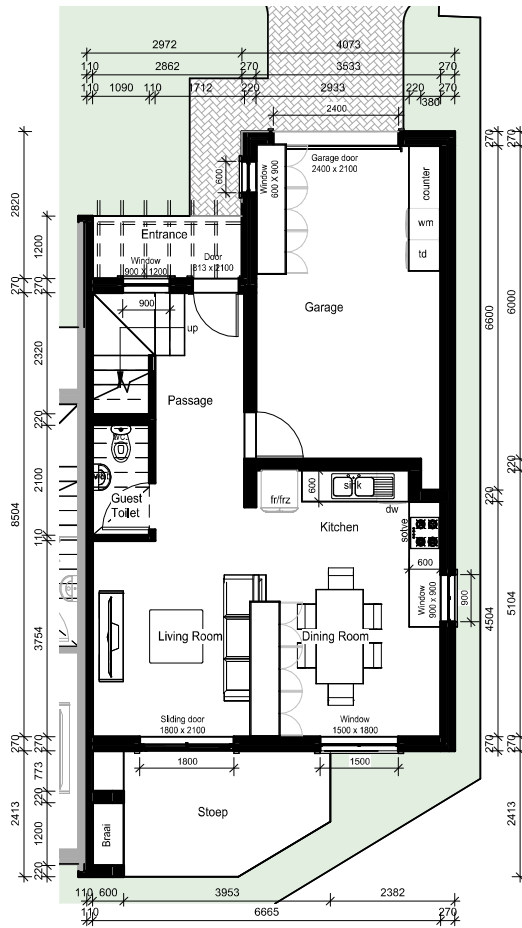

Ground Floor

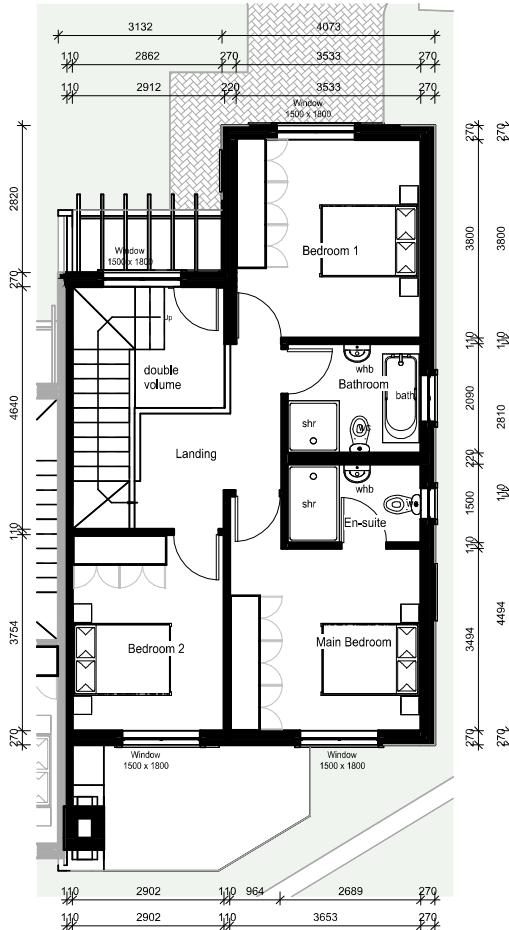

First Floor



North Elevation



South Elevation

Erf 14965


Site size - 97.0m²

Ground Floor - 75.43m²
Open Braai Stoop - 10.38m²
Pergola Entrance - 3.60m²


First Floor - 65.92m²

STUDIO ZET DESIGNS T: 083 601 7329 E: ZELDA@STUDIOZETDESIGNS.COM This drawing is subject to copyright and may not be reproduced in whole or part, or in any manner whatsoever without written permission from the architect. Drawings not to be used for any purpose other than that for which they were prepared.	project TIDES END - Knysna	drawing description Erf 14965
	stand number As Shown	job number / drawing number 0000 / 04
	revision number / issued for	drawn / author (scale) 1:100
		date 2023-11-08

Erf 14966

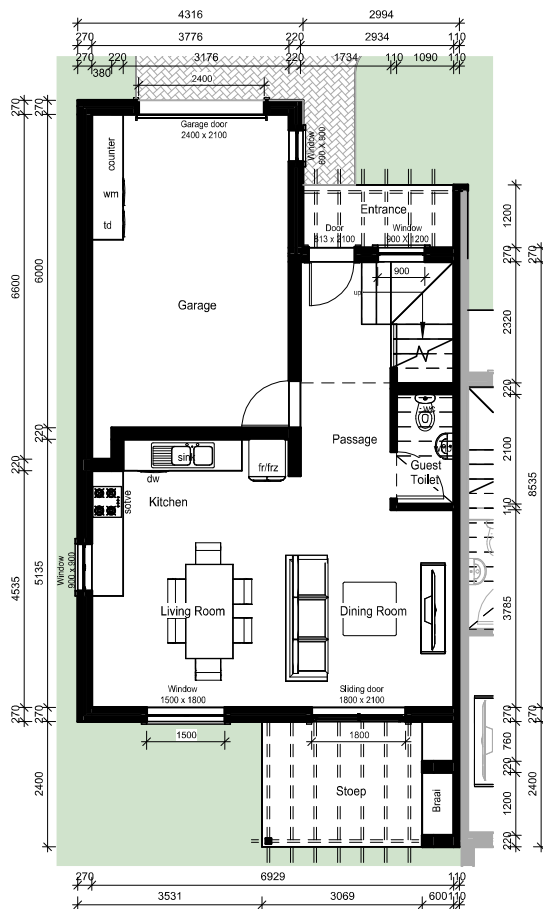

Ground Floor

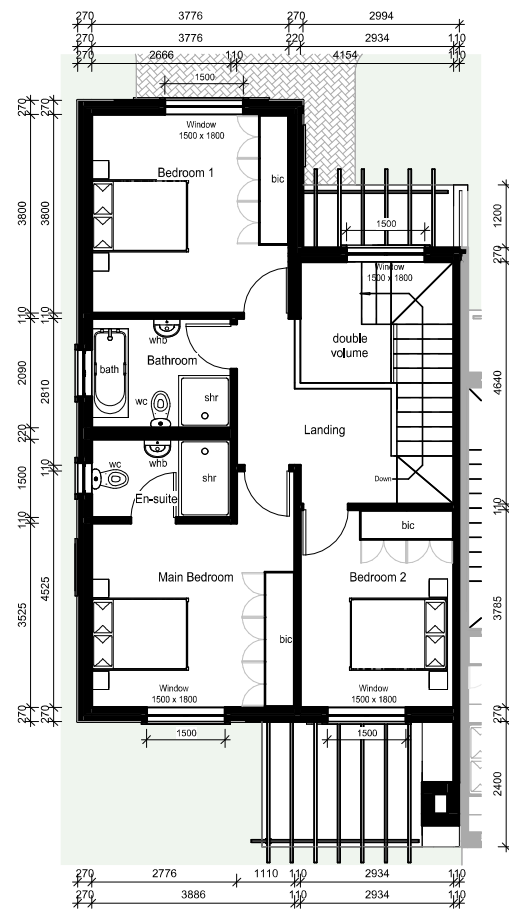

First Floor



North Elevation



South Elevation

Erf 14966

Site size - 112.0m²

Ground Floor - 78.90m²


Pergola Braai Stoep - 9.13m²

Pergola Entrance - 3.46m²


First Floor - 69.12m²

STUDIO ZET DESIGNS T: 083 601 7329 E: ZELOA@STUDIOZETDESIGNS.COM	project TIDES END - Knysna	drawing description Erf 14966
	stand number As Shown	job number drawing number 0000 05
	revision number issued for	drawn by Author
		scale 1:100
This drawing is subject to copyright and may not be reproduced, in whole or part, or in any manner whatsoever without written permission from the architect.		date 2023-11-08

Erf 14967

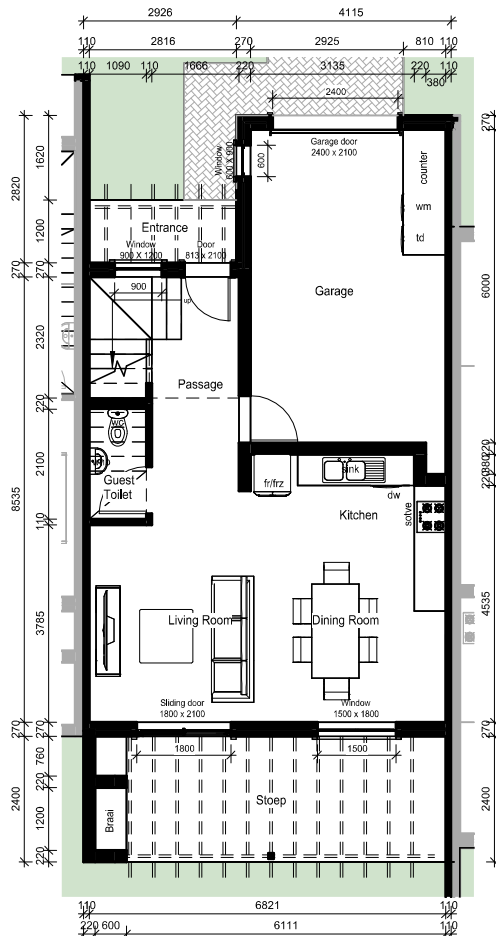

Ground Floor

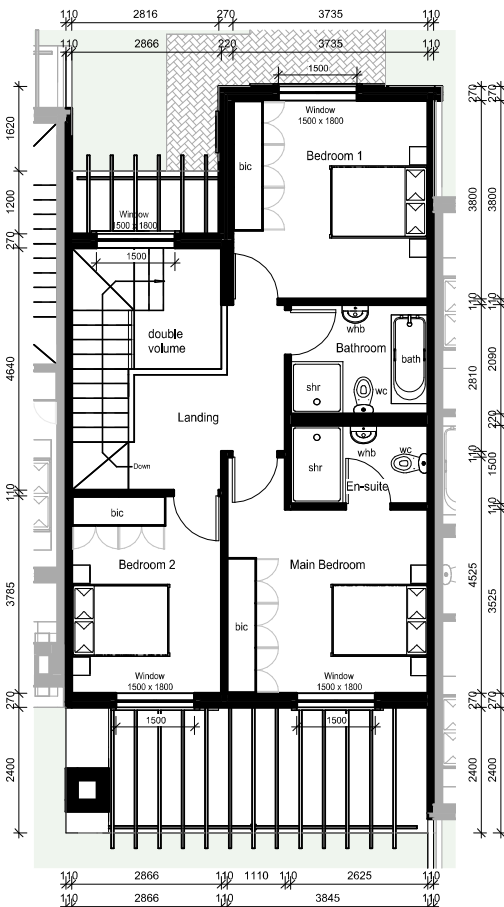

First Floor



North Elevation



South Elevation

Erf 14967

Site size - 115.0m²

Ground Floor - 76.51m²


Pergola Braai Stoep - 17.12m²

Pergola Entrance - 3.38m²


First Floor - 66.69m²

STUDIO ZET DESIGNS T: 083 601 7329 E: ZELOA@STUDIOZETDESIGNS.COM	project TIDES END - Knysna	drawing description Erf 14967
	stand number As Shown	job number drawing number 0000 06
	revision number issued for	drawn by Author
		scale 1:100
Drawings not to be used, report any discrepancies to architect before construction or reproduction.		date 2023-11-08

Erf 14968

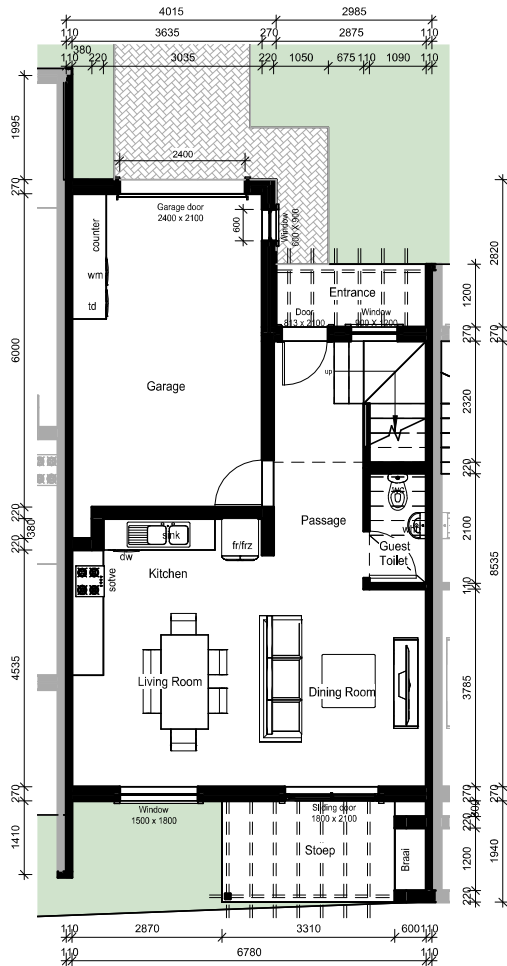

Ground Floor

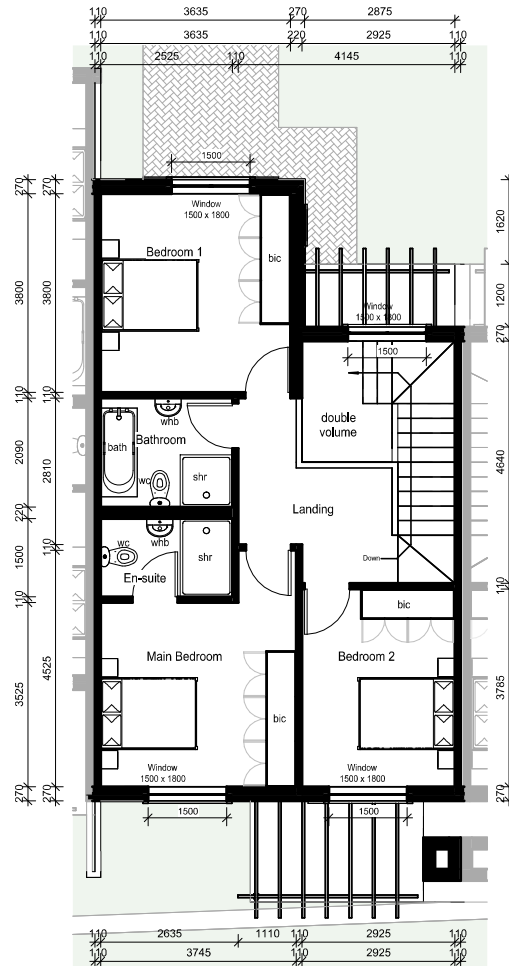

First Floor



North Elevation



South Elevation

Erf 14968

Site size - 99.0m²

Ground Floor - 76.20m²


Pergola Braai Stoep - 7.93m²

Pergola Entrance - 3.47m²


First Floor - 65.81m²

STUDIO ZET DESIGNS T: 083 601 7329 E: ZELOA@STUDIOZETDESIGNS.COM This drawing is subject to copyright and may not be reproduced in whole or part, or in any manner whatsoever without written permission from the architect. Drawings not to be used, report any discrepancies to architect before construction or reworking.	project TIDES END - Knysna	drawing description Erf 14968
	stand number As Shown	job number / drawing number 0000 / 07
	revision number/issued for	drawn/author scale: 1:100 date: 2023-11-08

Erf 14969

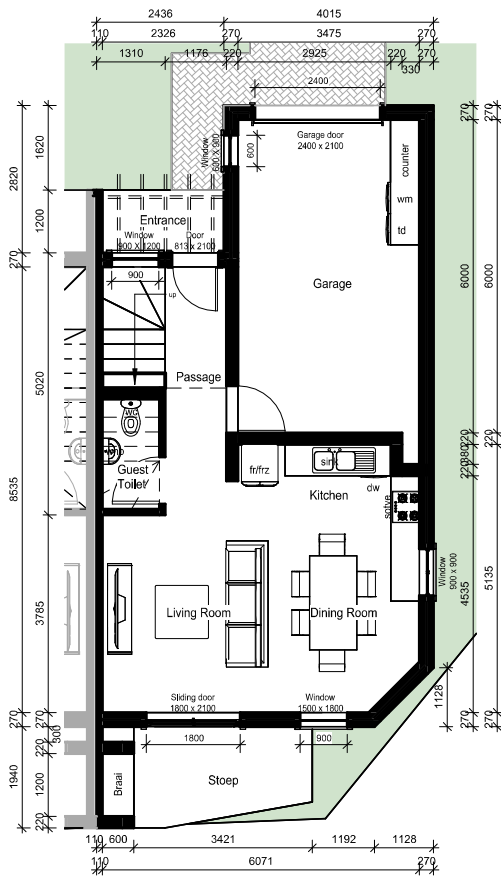

Ground Floor

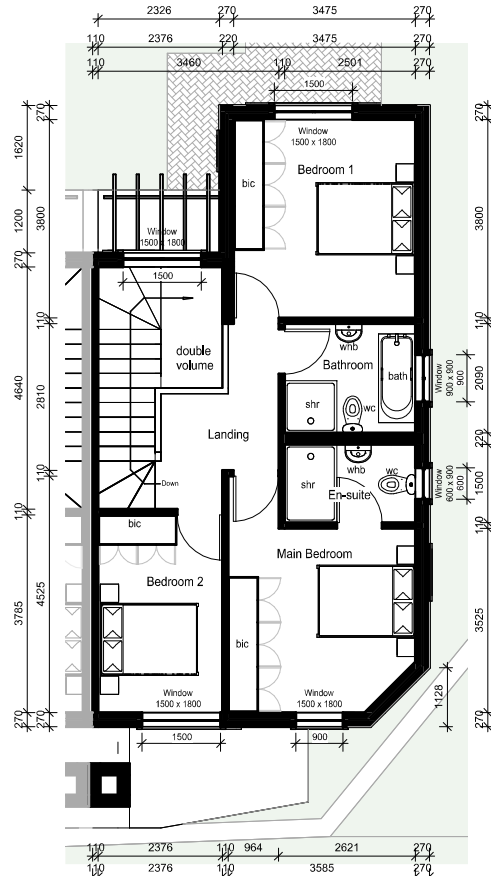

First Floor



North Elevation



South Elevation

Erf 14969

Site size - 110.0m²

Ground Floor - 69.61m²

Open Braai Stoep - 7.39m²

Pergola Entrance - 2.79m²

First Floor - 61.75m²

STUDIO ZET DESIGNS T: 083 601 7329 E: ZELOA@STUDIOZETDESIGNS.COM	project TIDES END - Knysna	drawing description Erf 14969
	stand number As Shown	job number drawing number 0000 08
	revision number issued for	drawn by Author
		scale 1:100
This drawing is subject to copyright and may not be reproduced in whole or part, or in any manner whatsoever without written permission from the architect.		date 2023-11-08