

 


SCHEDULE E

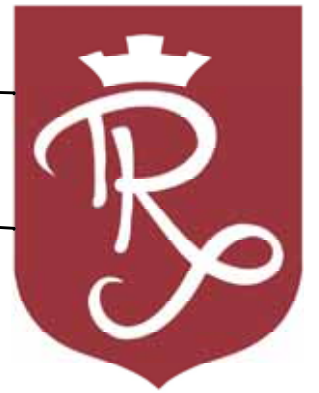

SITE PLAN LAYOUT
SCALE 1:200

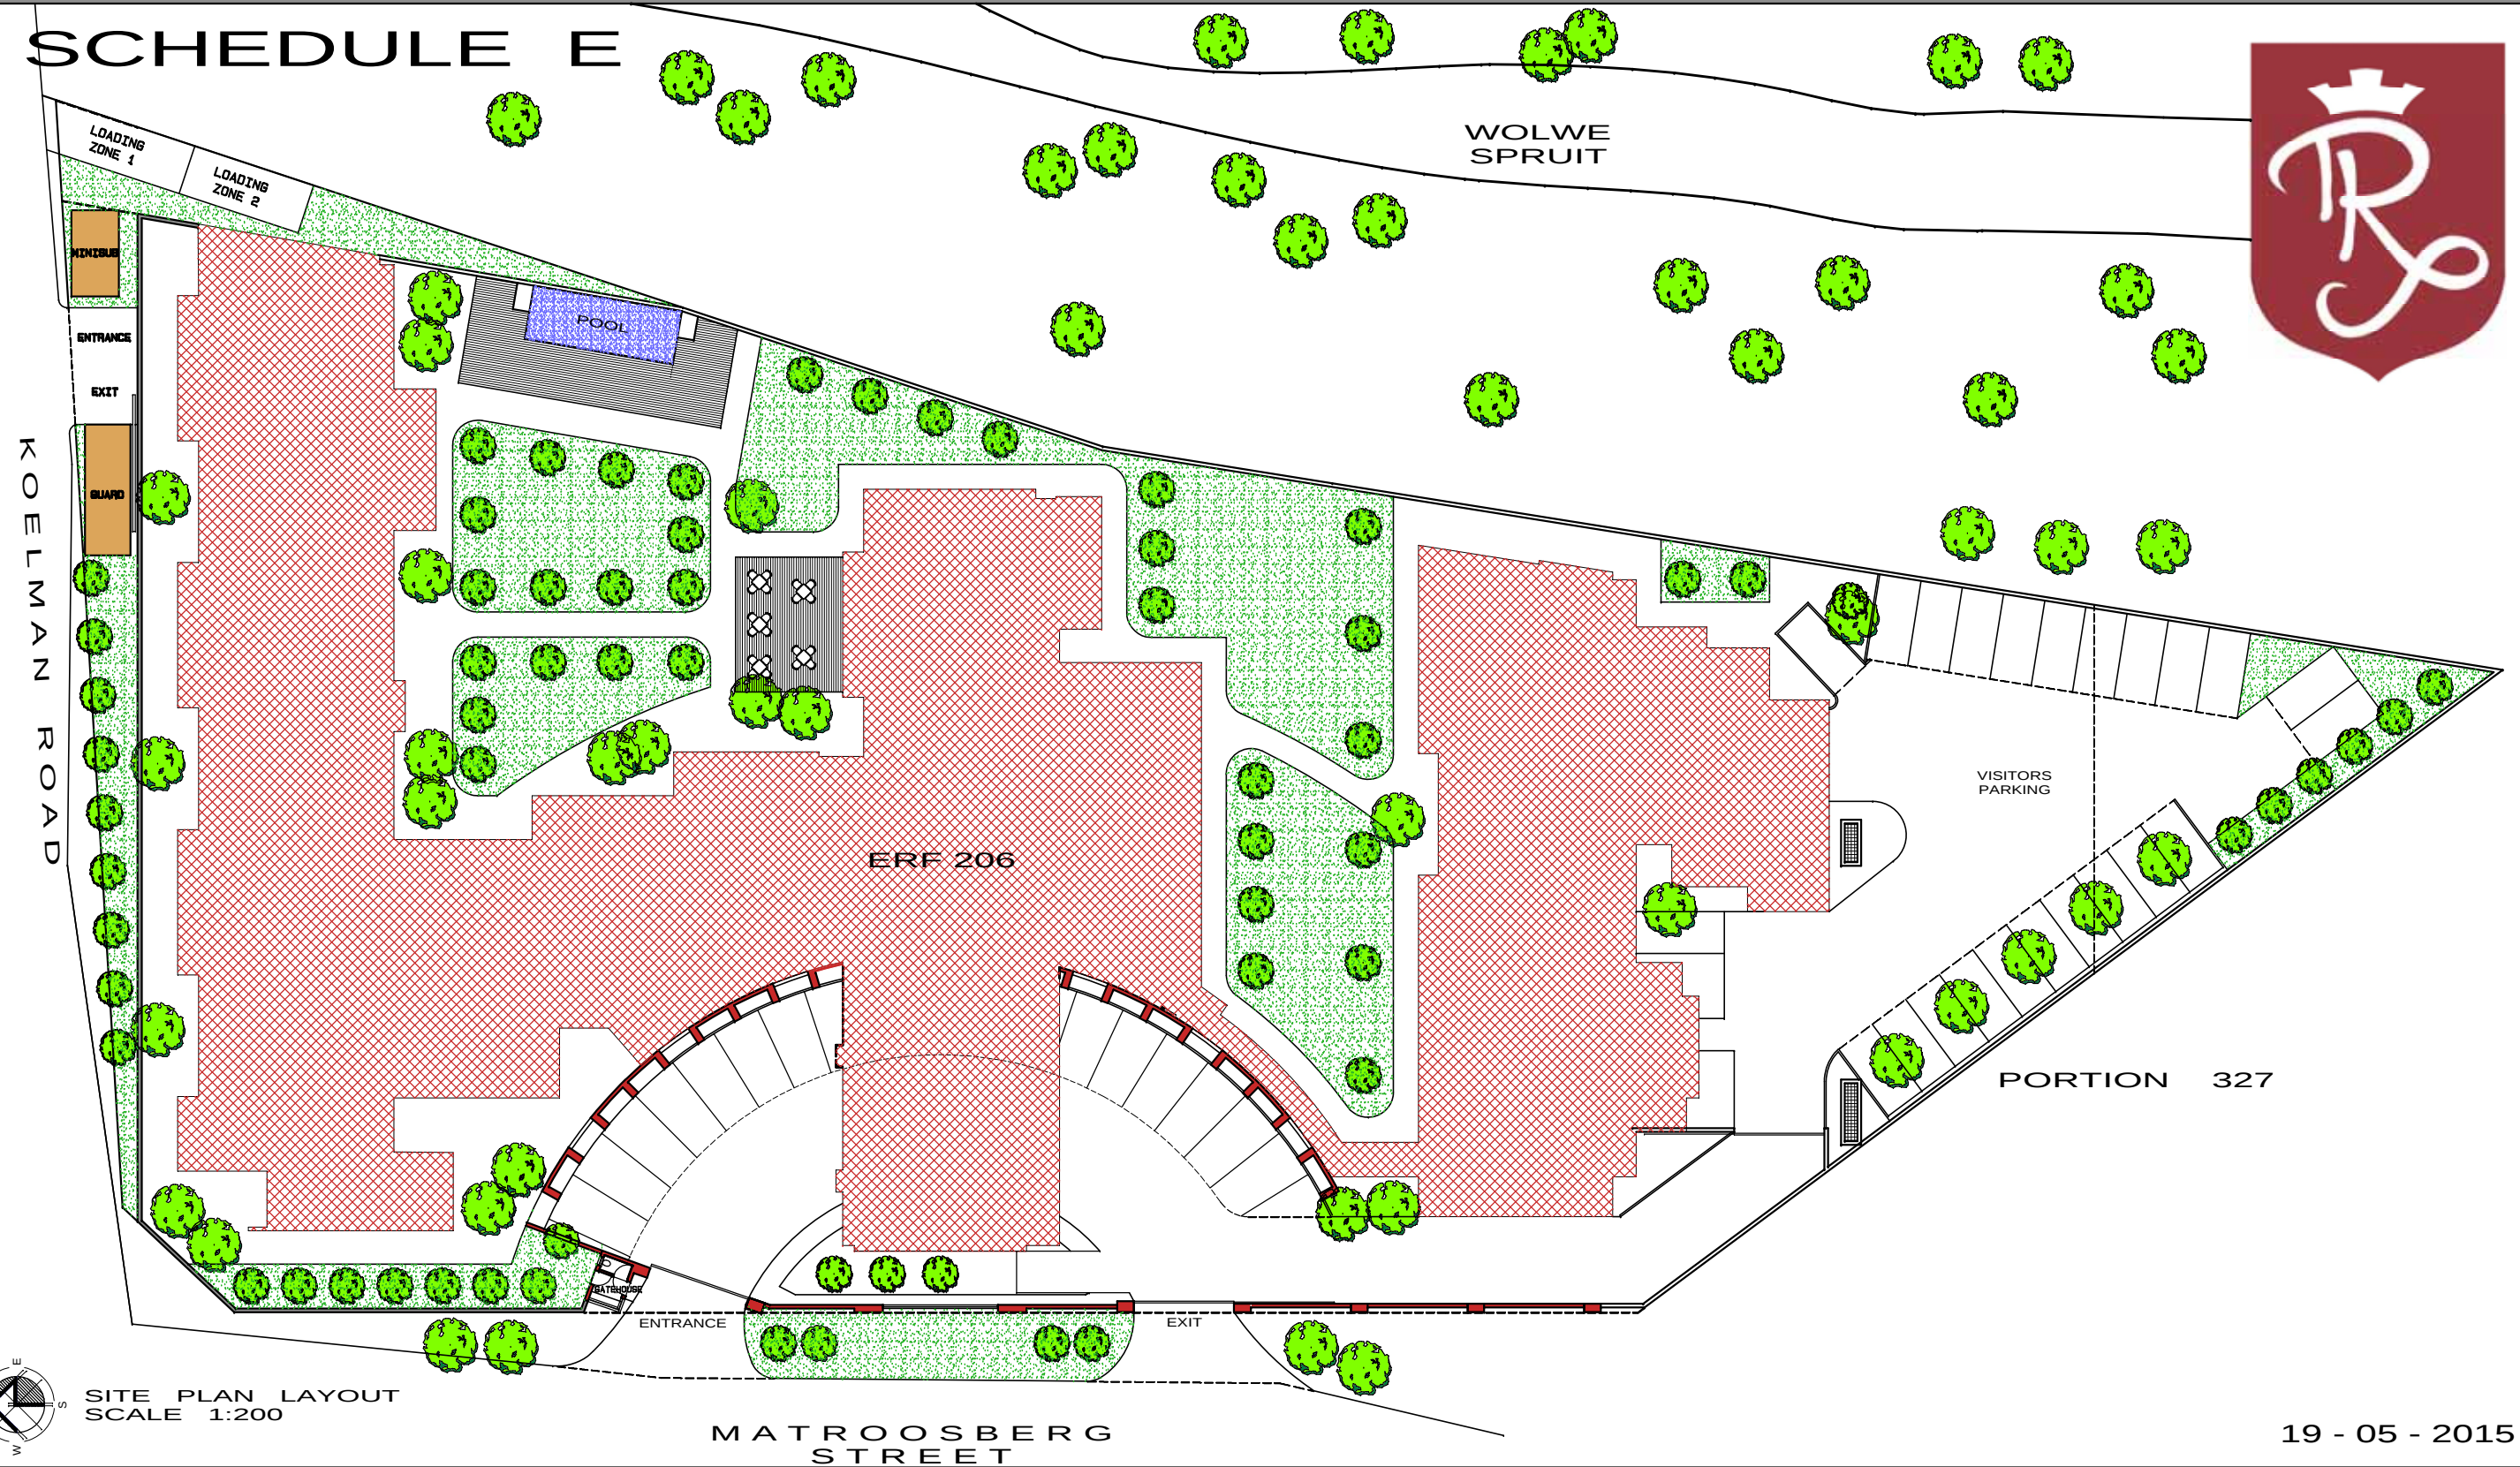

The Regency

executive apartments

