

GENERAL NOTES

1. ALL WORK, DESIGN AND CONSTRUCTION TO BE EXECUTED IN STRICT ACCORDANCE WITH THE NATIONAL BUILDING REGULATIONS AND LOCAL AUTHORITY REQUIREMENTS.
2. THIS DRAWING IS NOT TO BE SCALED, USE FIGURE DIMENSIONS ONLY.
3. ALL LEVELS AND DIMENSIONS ARE TO BE CHECKED ON SITE BEFORE ANY WORK COMMENCES.
4. THE ARCHITECT WILL NOT BE HELD RESPONSIBLE FOR ANY DIMENSIONAL ERRORS IF NOT NOTIFIED AT THE TIME OF COMMENCING WORK ON SITE.
5. ALL SETTING OUT IS TO BE THE CONTRACTOR'S ENTIRE RESPONSIBILITY.
6. ALL SERVICES ARE TO BE CHECKED AND CO-ORDINATED BY THE CONTRACTOR BEFORE ORDERING OR PUTTING ANY WORK TO HAND.
7. FINISHES AND SPECIFICATIONS ARE TO BE CHECKED AND CO-ORDINATED BY THE CONTRACTOR BEFORE ORDERING OR PUTTING ANY WORK TO HAND.
8. SOIL POISONING - THE GROUND IS TO BE TREATED WITH SOIL INSECTICIDES. A CERTIFICATE IS TO BE PRESENTED TO ARCHITECT ON COMPLETION OF POISONING.

No.	Date	By	CHK	Revision Description	Revise
1	2014-12-12	MS		ISSUED FOR CONSTRUCTION, ADDED NEW CLEANERS ROOM	AR
2	2014-05-20	MS		ISSUED FOR TENDER	AR
3	2014-04-29	RF		ISSUE TO QS FOR INFORMATION & COSTING PURPOSES	AR
4	2014-02-03	AM		ISSUED FOR INFORMATION & COSTING PURPOSES	AR
5	2013-07-19	AM		DESIGN CHANGES DONE AS REQUESTED BY CLIENT, ISSUED TO CLIENT FOR COMMENT	AR
6	2011-11-25	AM		ISSUED FOR COUNCIL SUBMISSION	AR
7				Revise	Consult

REVISED

CLIENT

LOCAL ARCHITECT

ARTISAN ARCHITECTS

ARCHITECT

- AFRICA** Sandton Place 68 Wierda Road East Wierda Valley, Sandton 2194, PO Box 87588 Sandton 2146, Gauteng, South Africa Tel +27 11 779 1600 Fax +27 11 779 1601/2 e-mail: dsa.africa@dsa-arch.com
- MIDDLE EAST** Suite 204 Convention Tower Road 312 Jebel Ali, PO Box 9723 Dubai, United Arab Emirates Tel +971 4 329 2288 Fax +971 4 329 2289 e-mail: dsa.dubai@dsa-arch.com
- EUROPE** Alameda António Sérgio 7, 2º 2795-023 Linda-a-Velha, Lisboa, Portugal Tel +351 214 193 277 Fax +351 214 193 276 e-mail: dsa.europe@dsa-arch.com

PROJECT


PROPOSED NEW APARTMENTS

PLOT NO L.R. 209/4506 MUTHANGARI DRIVE, WESTLANDS, NAIROBI, KENYA

TYPICAL 1st to 7th FLOOR PLANS

SCALE: 1:100 SHEET NO: A1 DATE: 2011-10-24 DRAWN BY: RF CHECK BY: ATS

DWG NO: 11203-AR-APT-1-101-01 CON: 1

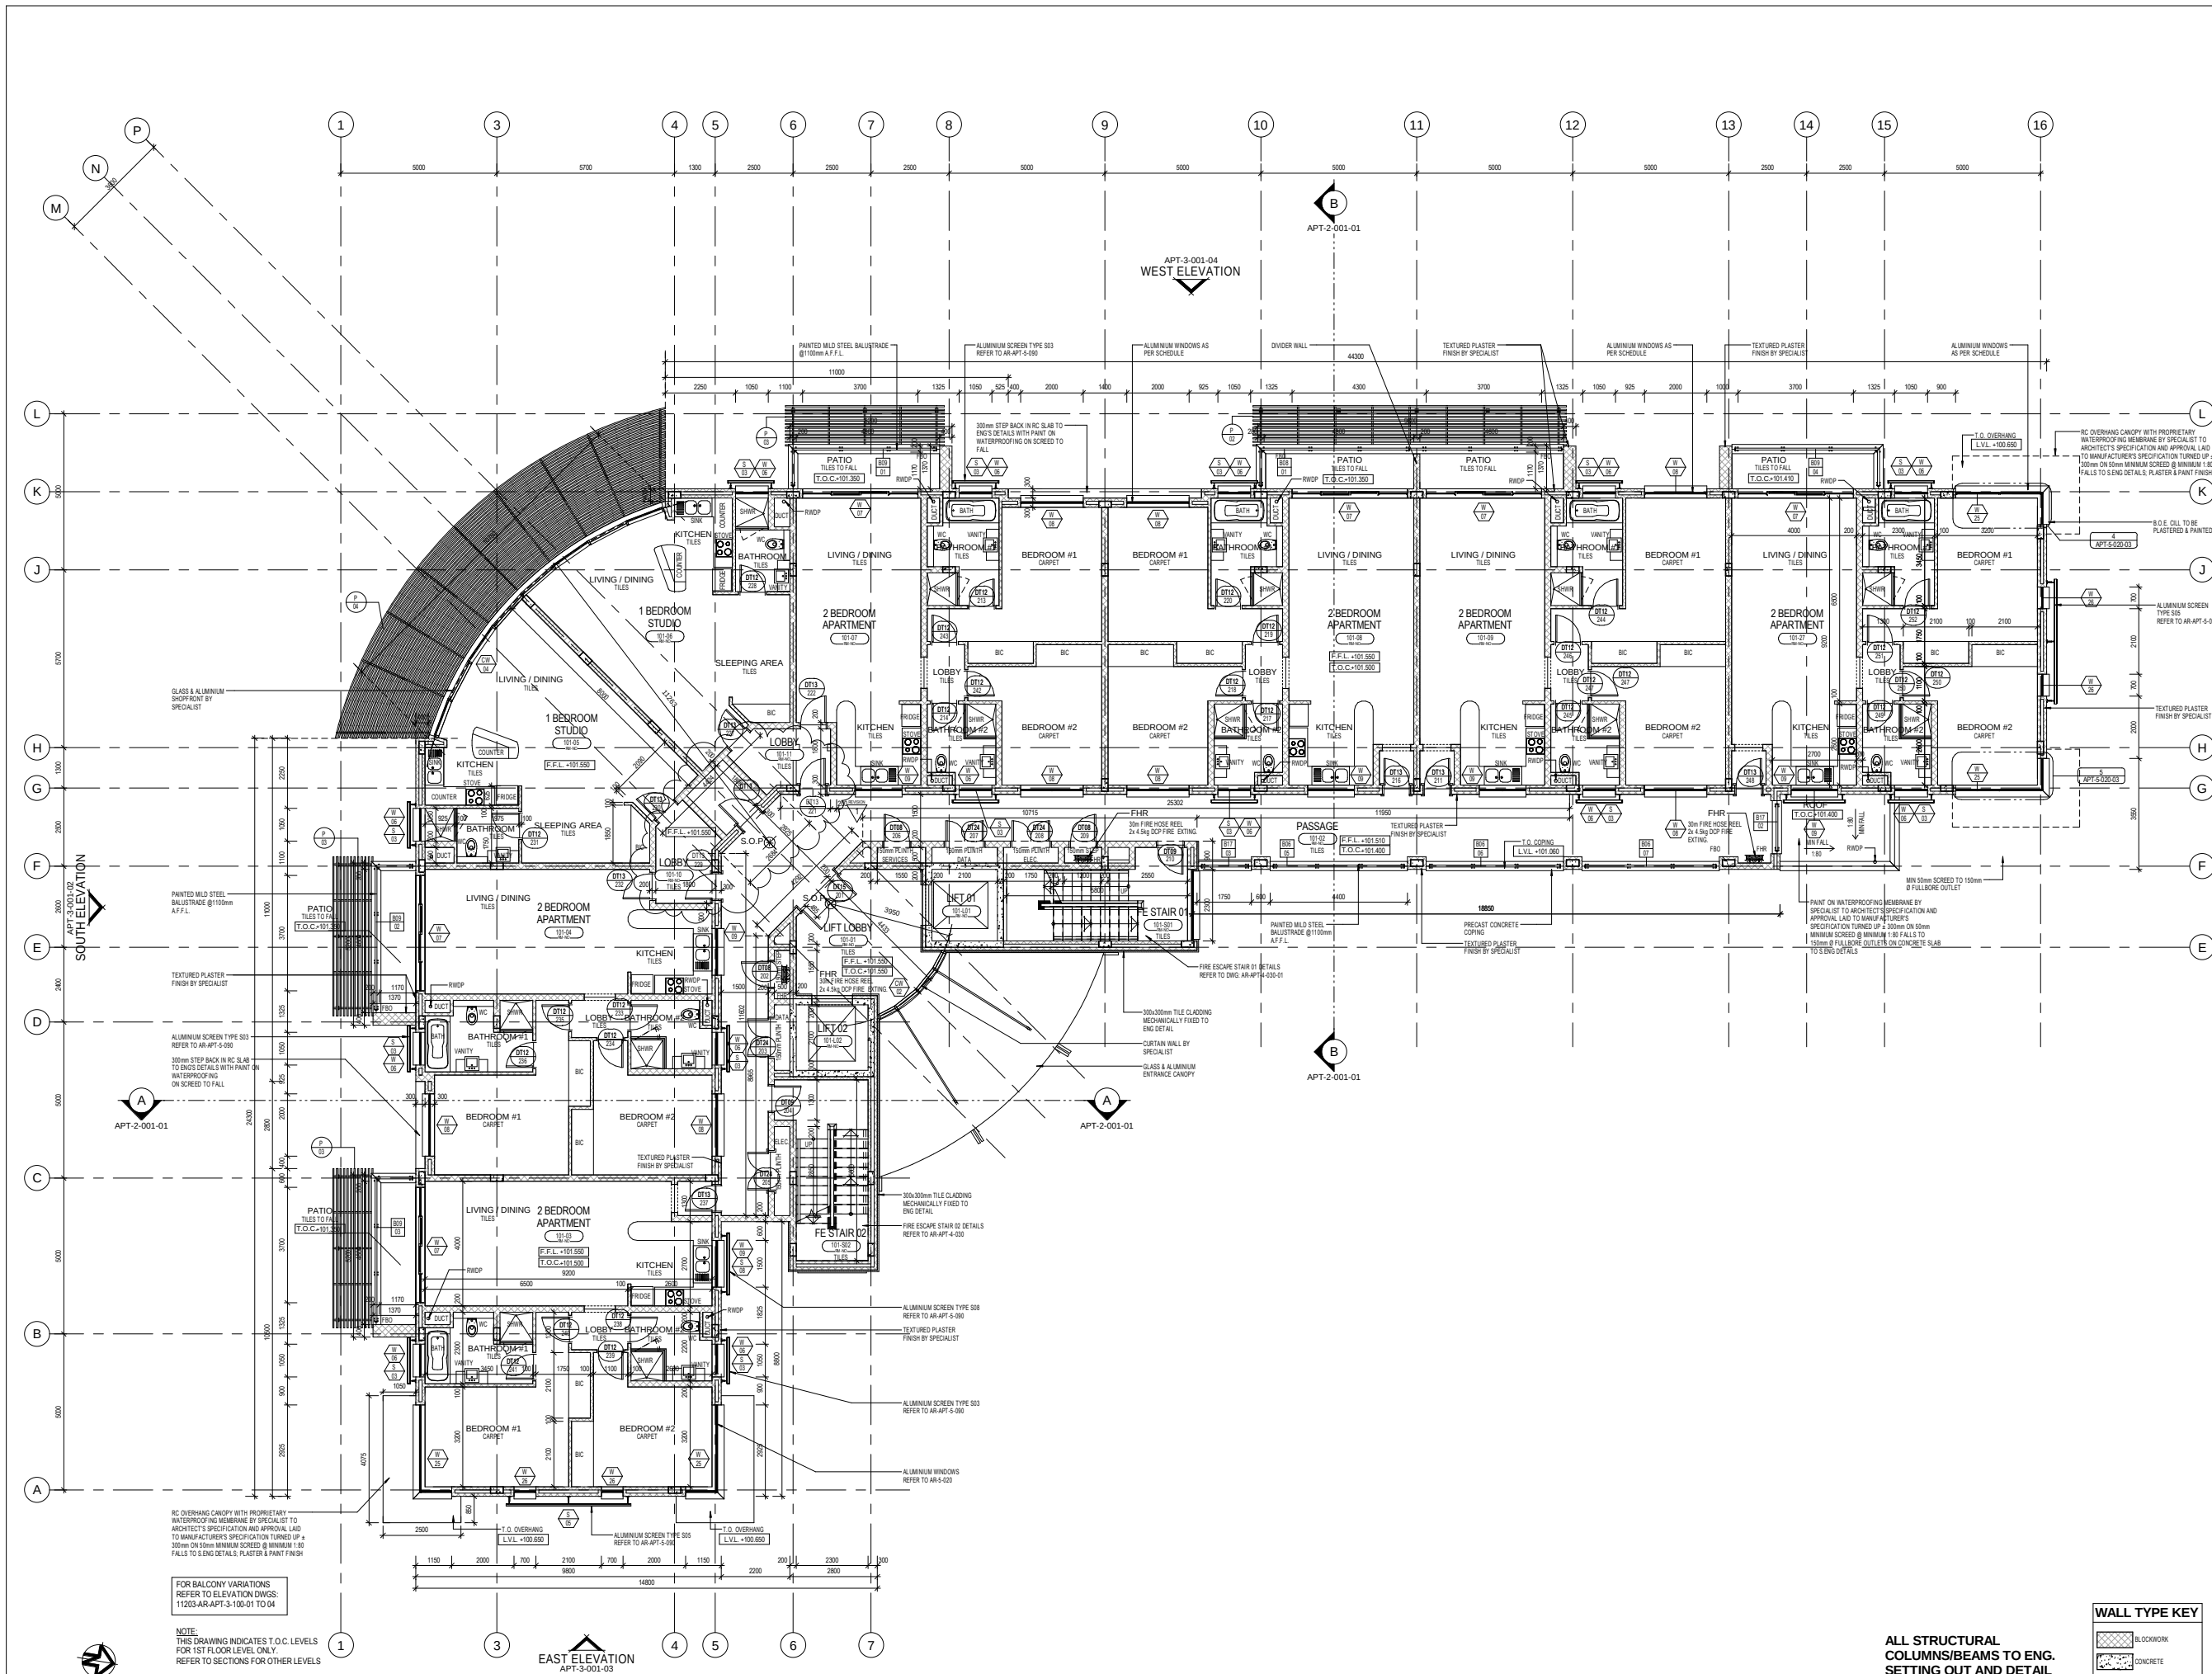

1ST FLOOR PLAN (TYPICAL 1st to 7th FLOORS)

1:100

ALL STRUCTURAL COLUMNS/BEAMS TO ENG. SETTING OUT AND DETAIL

PLUMBING TO WET SERVICE ENG

WALL TYPE KEY	
[Symbol]	BLOCKWORK
[Symbol]	CONCRETE
[Symbol]	DRY WALL
[Symbol]	50mm STONE CLADDING
[Symbol]	TILE CLADDING