



Plan Example - Studio

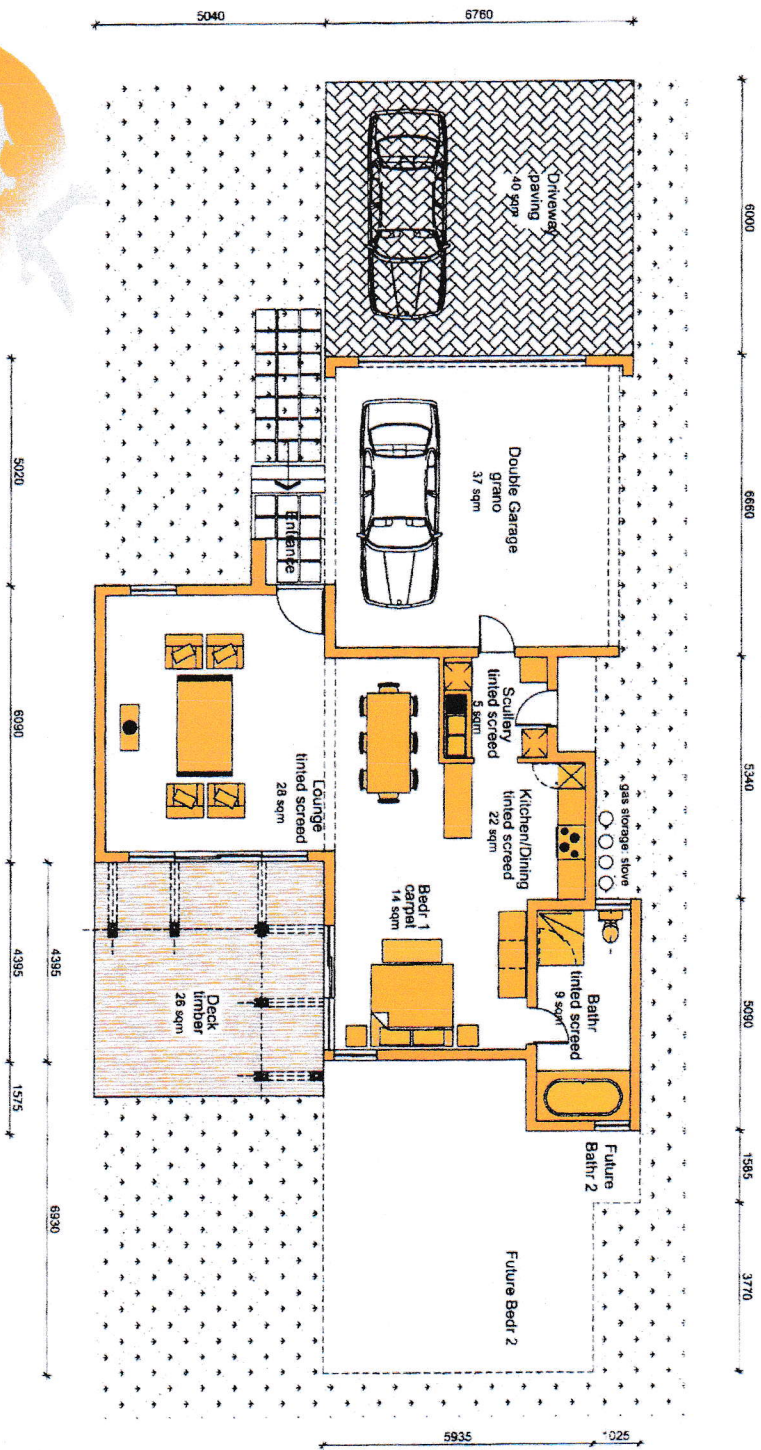

UNIT A: STUDIO UNIT

1. Studio / 1 BED 115 m²

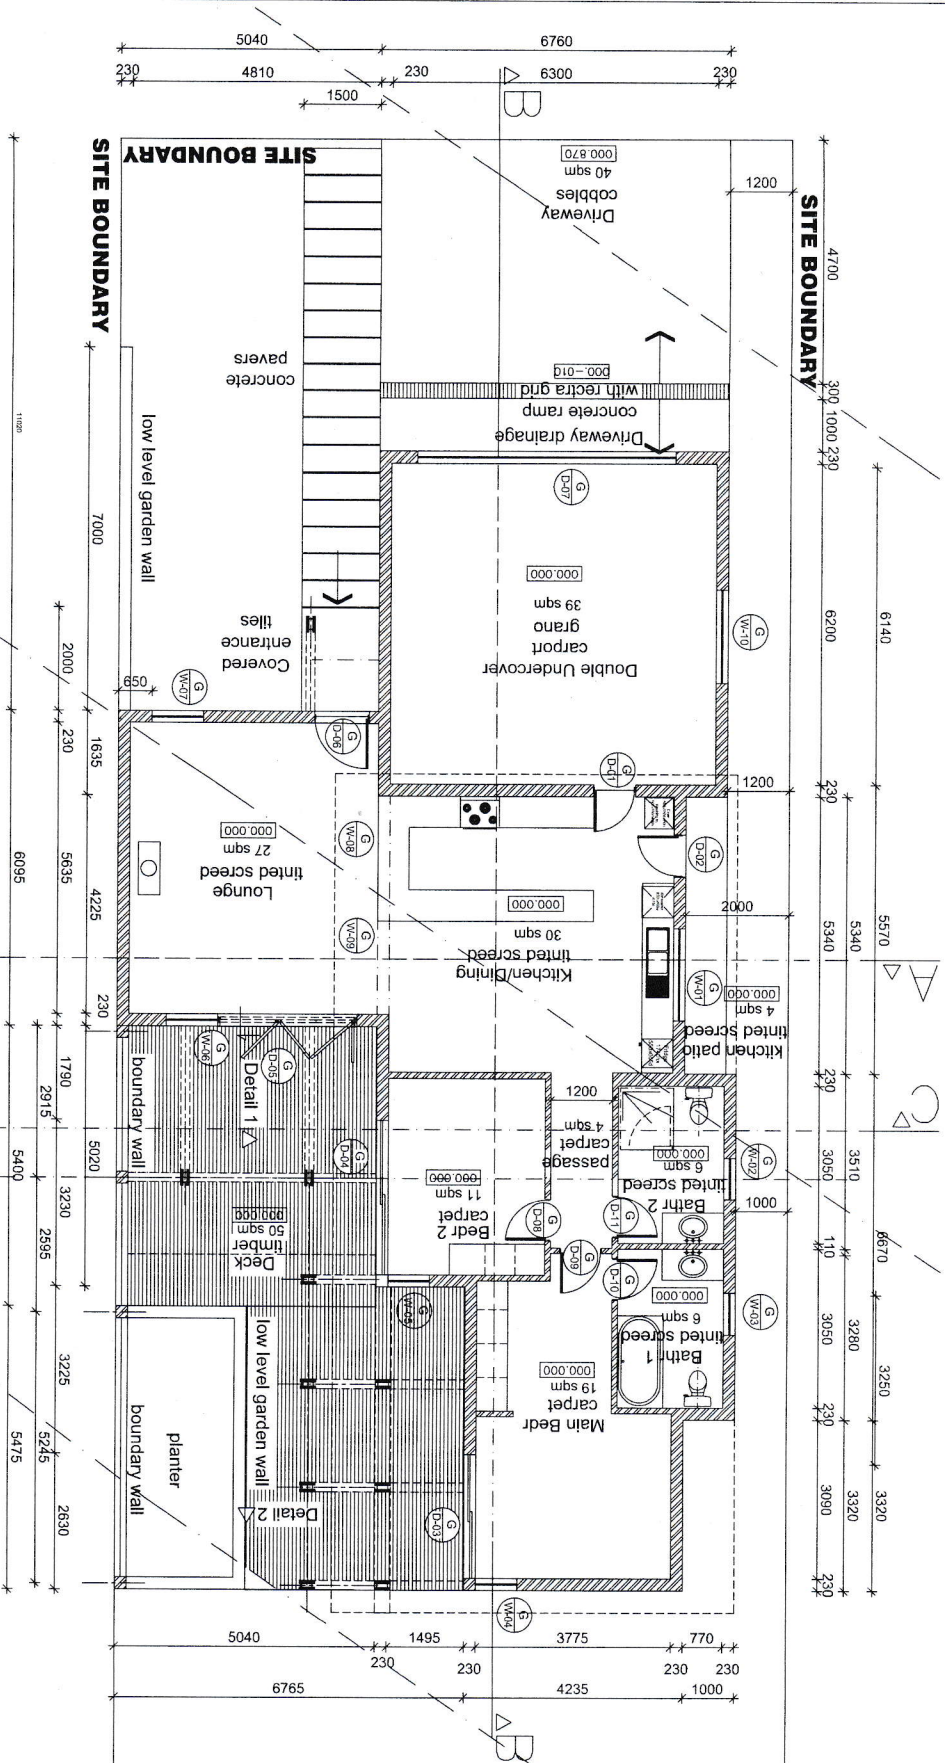

revisions		
no	date	revision
A	00.0.00	FIRST ISSUE

elements
 ARCHITECTURE
 address
 po box 286
 Stellenbosch
 7589
 tel
 021 8094652
 082 508 774X
 e-mail
 martha@elementsarchitecture.co.za

MRI DICKSON client

WINDSPUR project
 NODE 1 ERF 419
 UNIT A
 TWO BEDR UNIT

PLAN drawing title


job no.	drawing no.	revision
1011	1	J

COUNCIL SUBMISSION

scale	1:100
date	March 2018
author	MN
cad ref	construct/ga set

SITE BOUNDARY

SITE BOUNDARY

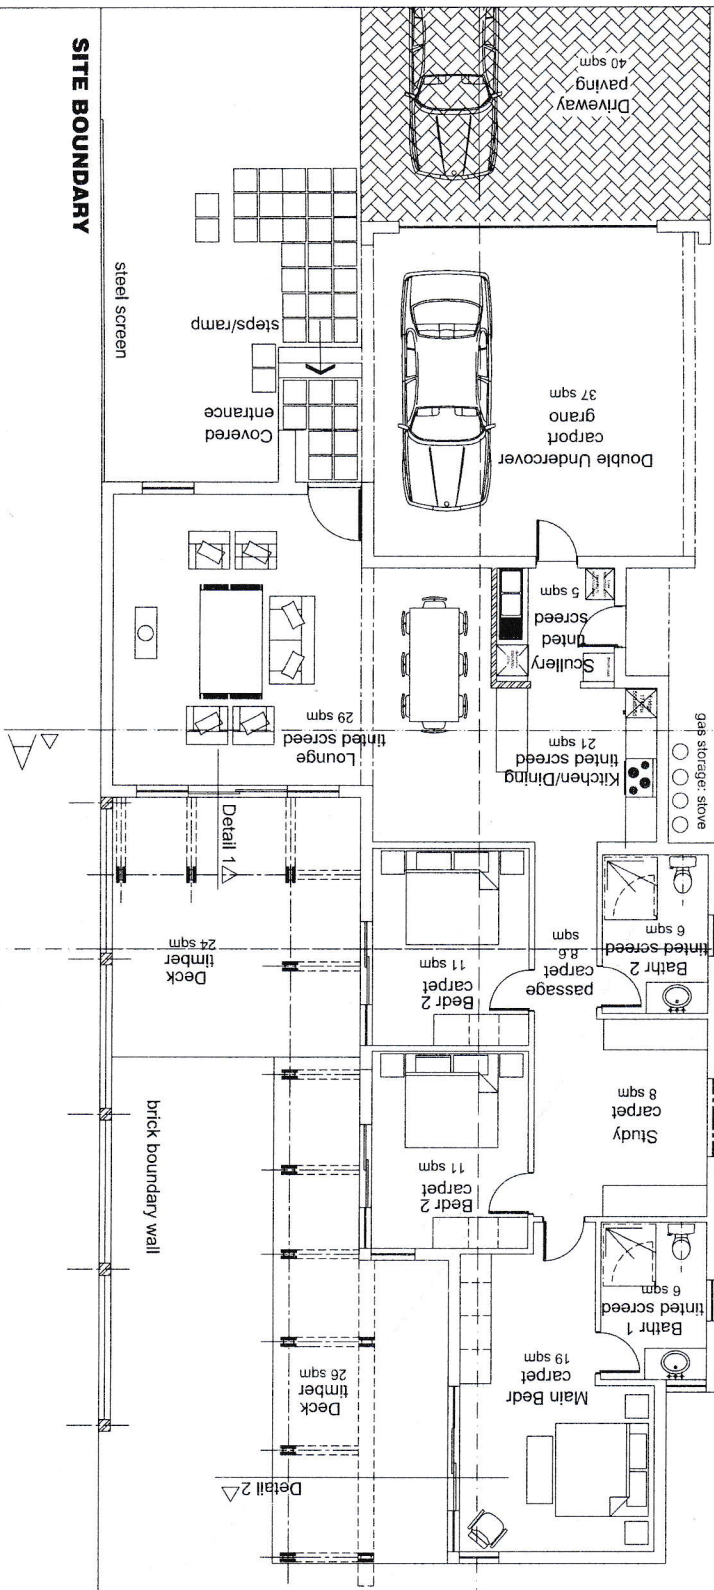

UNIT A : Three Bedroom Unit :
PROPOSAL 1
Floor Plan : 160 sqm
: deck/patio 50 sqm
: driveway 40 sqm
SCALE 1 : 100

3. 3 BED 160 m²

existing garden
retaining wall

no	date	revision
A	00.0.00	FIRST ISSUE

elements
ARCHITECTURE

address
po box 280
nottinghamroad
3280

+27 033 2666-498
082 508 7740
fax

+27 086 531 6585
e-mail

mailto@elementsarchitecture.co.za

MR I DICKSON client

WINDSPUR
NODE 1 project

UNIT A
THREE BEDR UNIT

PLAN drawing title
CONCEPT
/NOT FOR CONSTRUCTION


job no.	drawing no.	revision
1011	1	00

scale
1:100

date
NOV 2017


author
MN

cad ref
construct/ga set

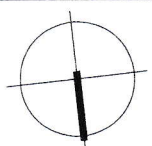

SITE BOUNDARY

SITE BOUNDARY

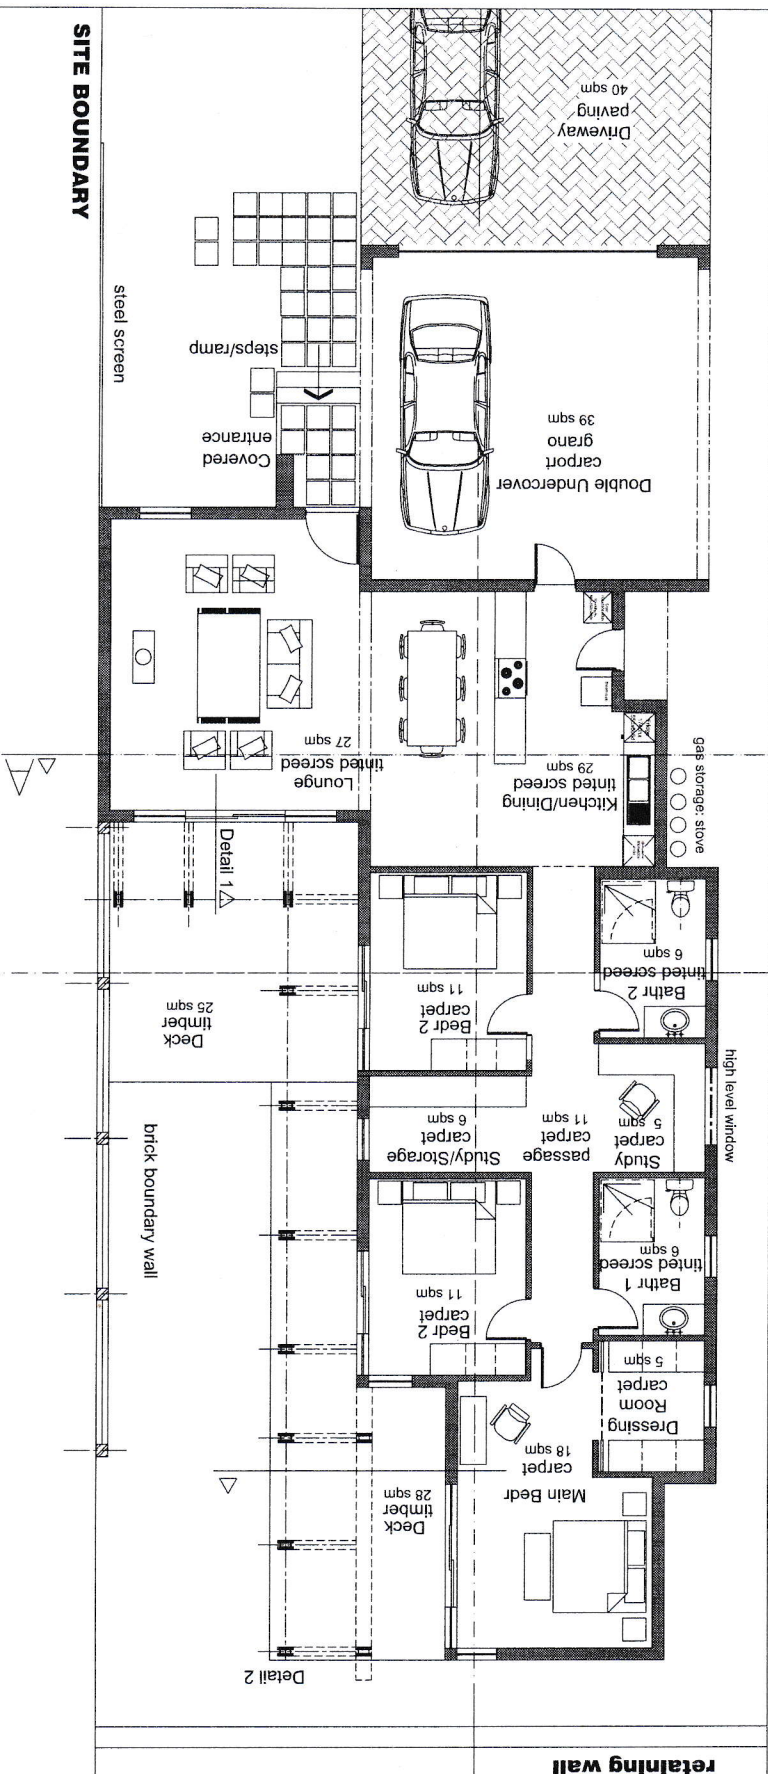

UNIT A : Three Bedroom Unit:
 PROPOSAL 2
 Floor Plan
 : deck/patio 53 sqm
 : driveway 40 sqm
 SCALE 1 : 100

4. 3 BED 180 m²

no	date	revision
A	00.0.00	FIRST ISSUE

revisions

elements
 ARCHITECTURE
 address
 po box 290
 nottinghamsroad
 3290

tel +27 033 2566-890
 fax 082 508 7740
 +27 086 531 6585
 e-mail maria@elementsarchitecture.co.za

MR I DICKSON

client

WINDSPUR

project

NODE 1

UNIT A

Three BEDR UNIT

PLAN

drawing title

job no.	drawing no.	revision
1011	1	.00

scale 1:100

date NOV 2017

author MN

cad ref construct/gia set

