


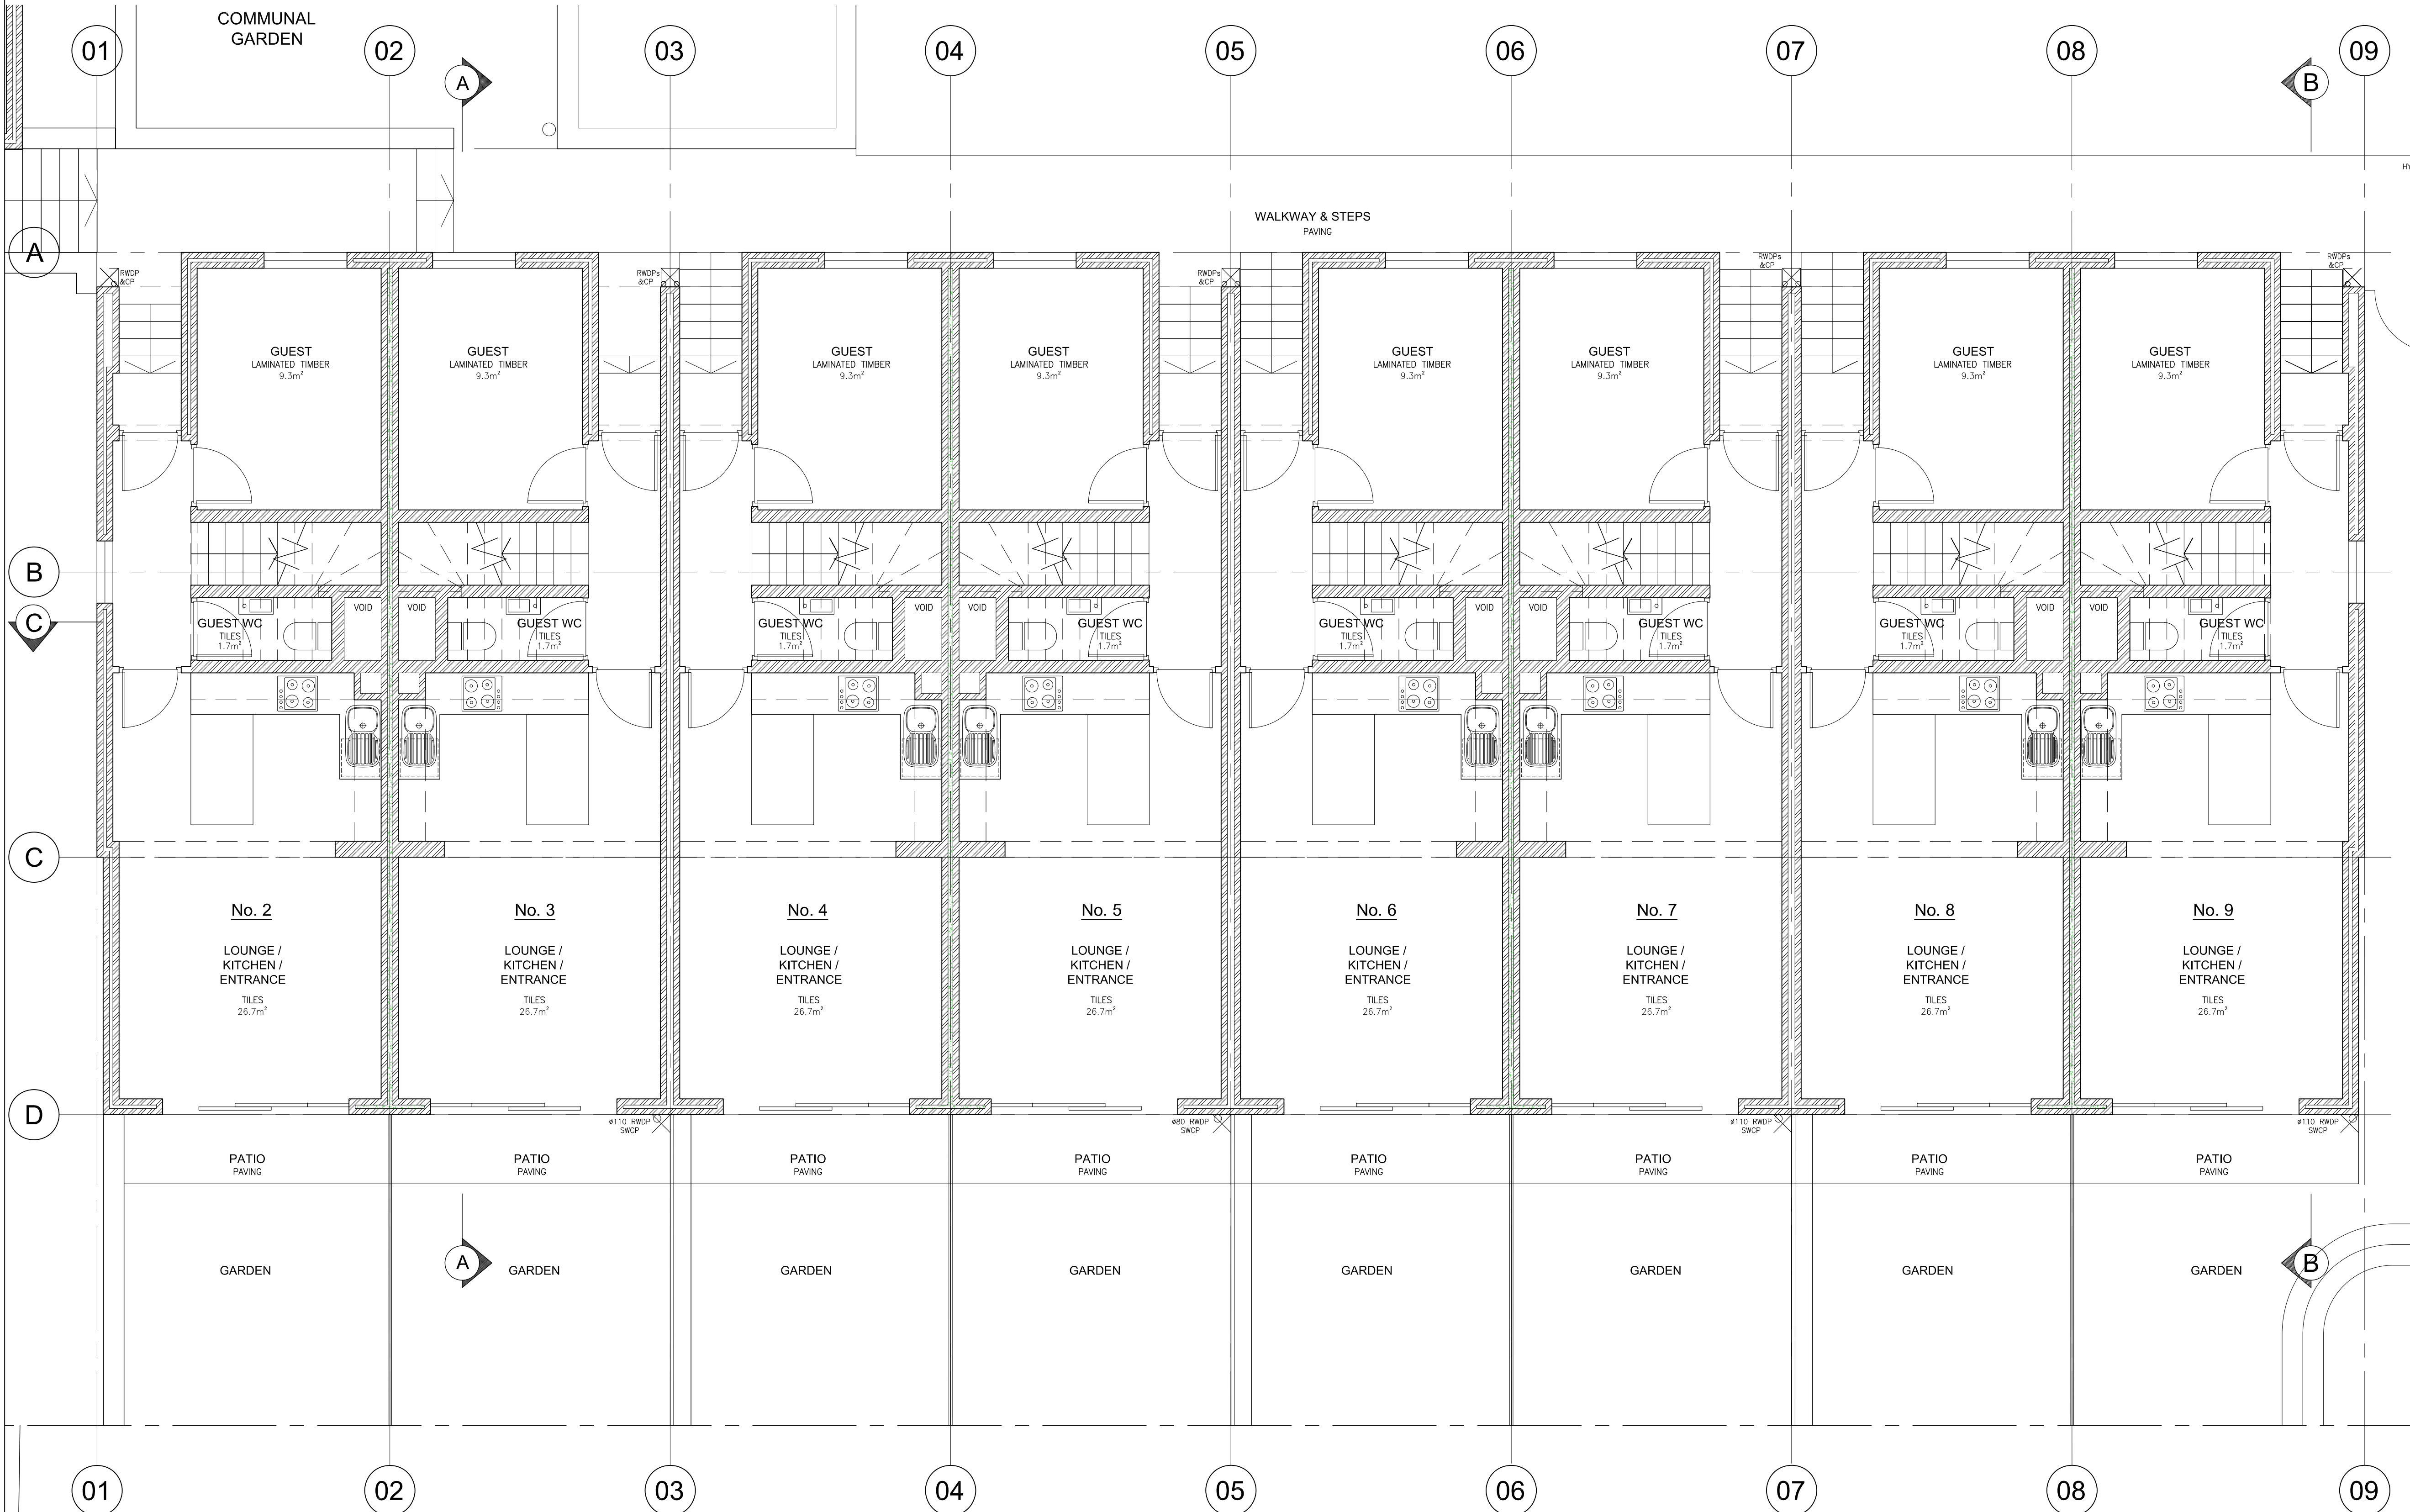

REVISIONS


R.	DATE	DESCRIPTION
5	2025.09.16	KITCHEN DOOR ADDED



mlh architects & planners


GRAPHIC CENTRE, 189 LOOP STREET, CAPE TOWN, PO BOX 15002, VLAEBERG 8018
TELEPHONE +27 21 4243210, FAX +27 21 4247810
E-MAIL mlh@mlh.co.za, WEBSITE www.mlh.co.za

Client		
HAAIZ INVESTMENTS		
Project		
NEW RESIDENTIAL DEVELOPMENT ERF 67255		
Drawing		
BUILDING PLAN SUBMISSION GROUND STOREY PLAN		
Issue Status		
FOR INFORMATION		
Issue Date		
2025.09.16		
Project Number	Drawing Number	Revision
2026 102	BP.02	5
Drawn By	Drawing Scale	
ASG	AS SHOWN	
CAD Folder Location		Save Date
D:\MLH Architects and Planners\MLH - Architecture\2026 102 HAAIZ Investments - Erf 67255 - Townhouses\10 Presentations		2025-09-25

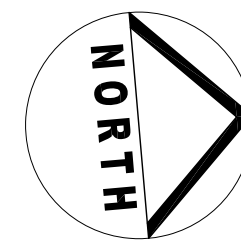

REVISIONS

R.	DATE	DESCRIPTION
3	2025.06.25	ISSUED FOR INFORMATION

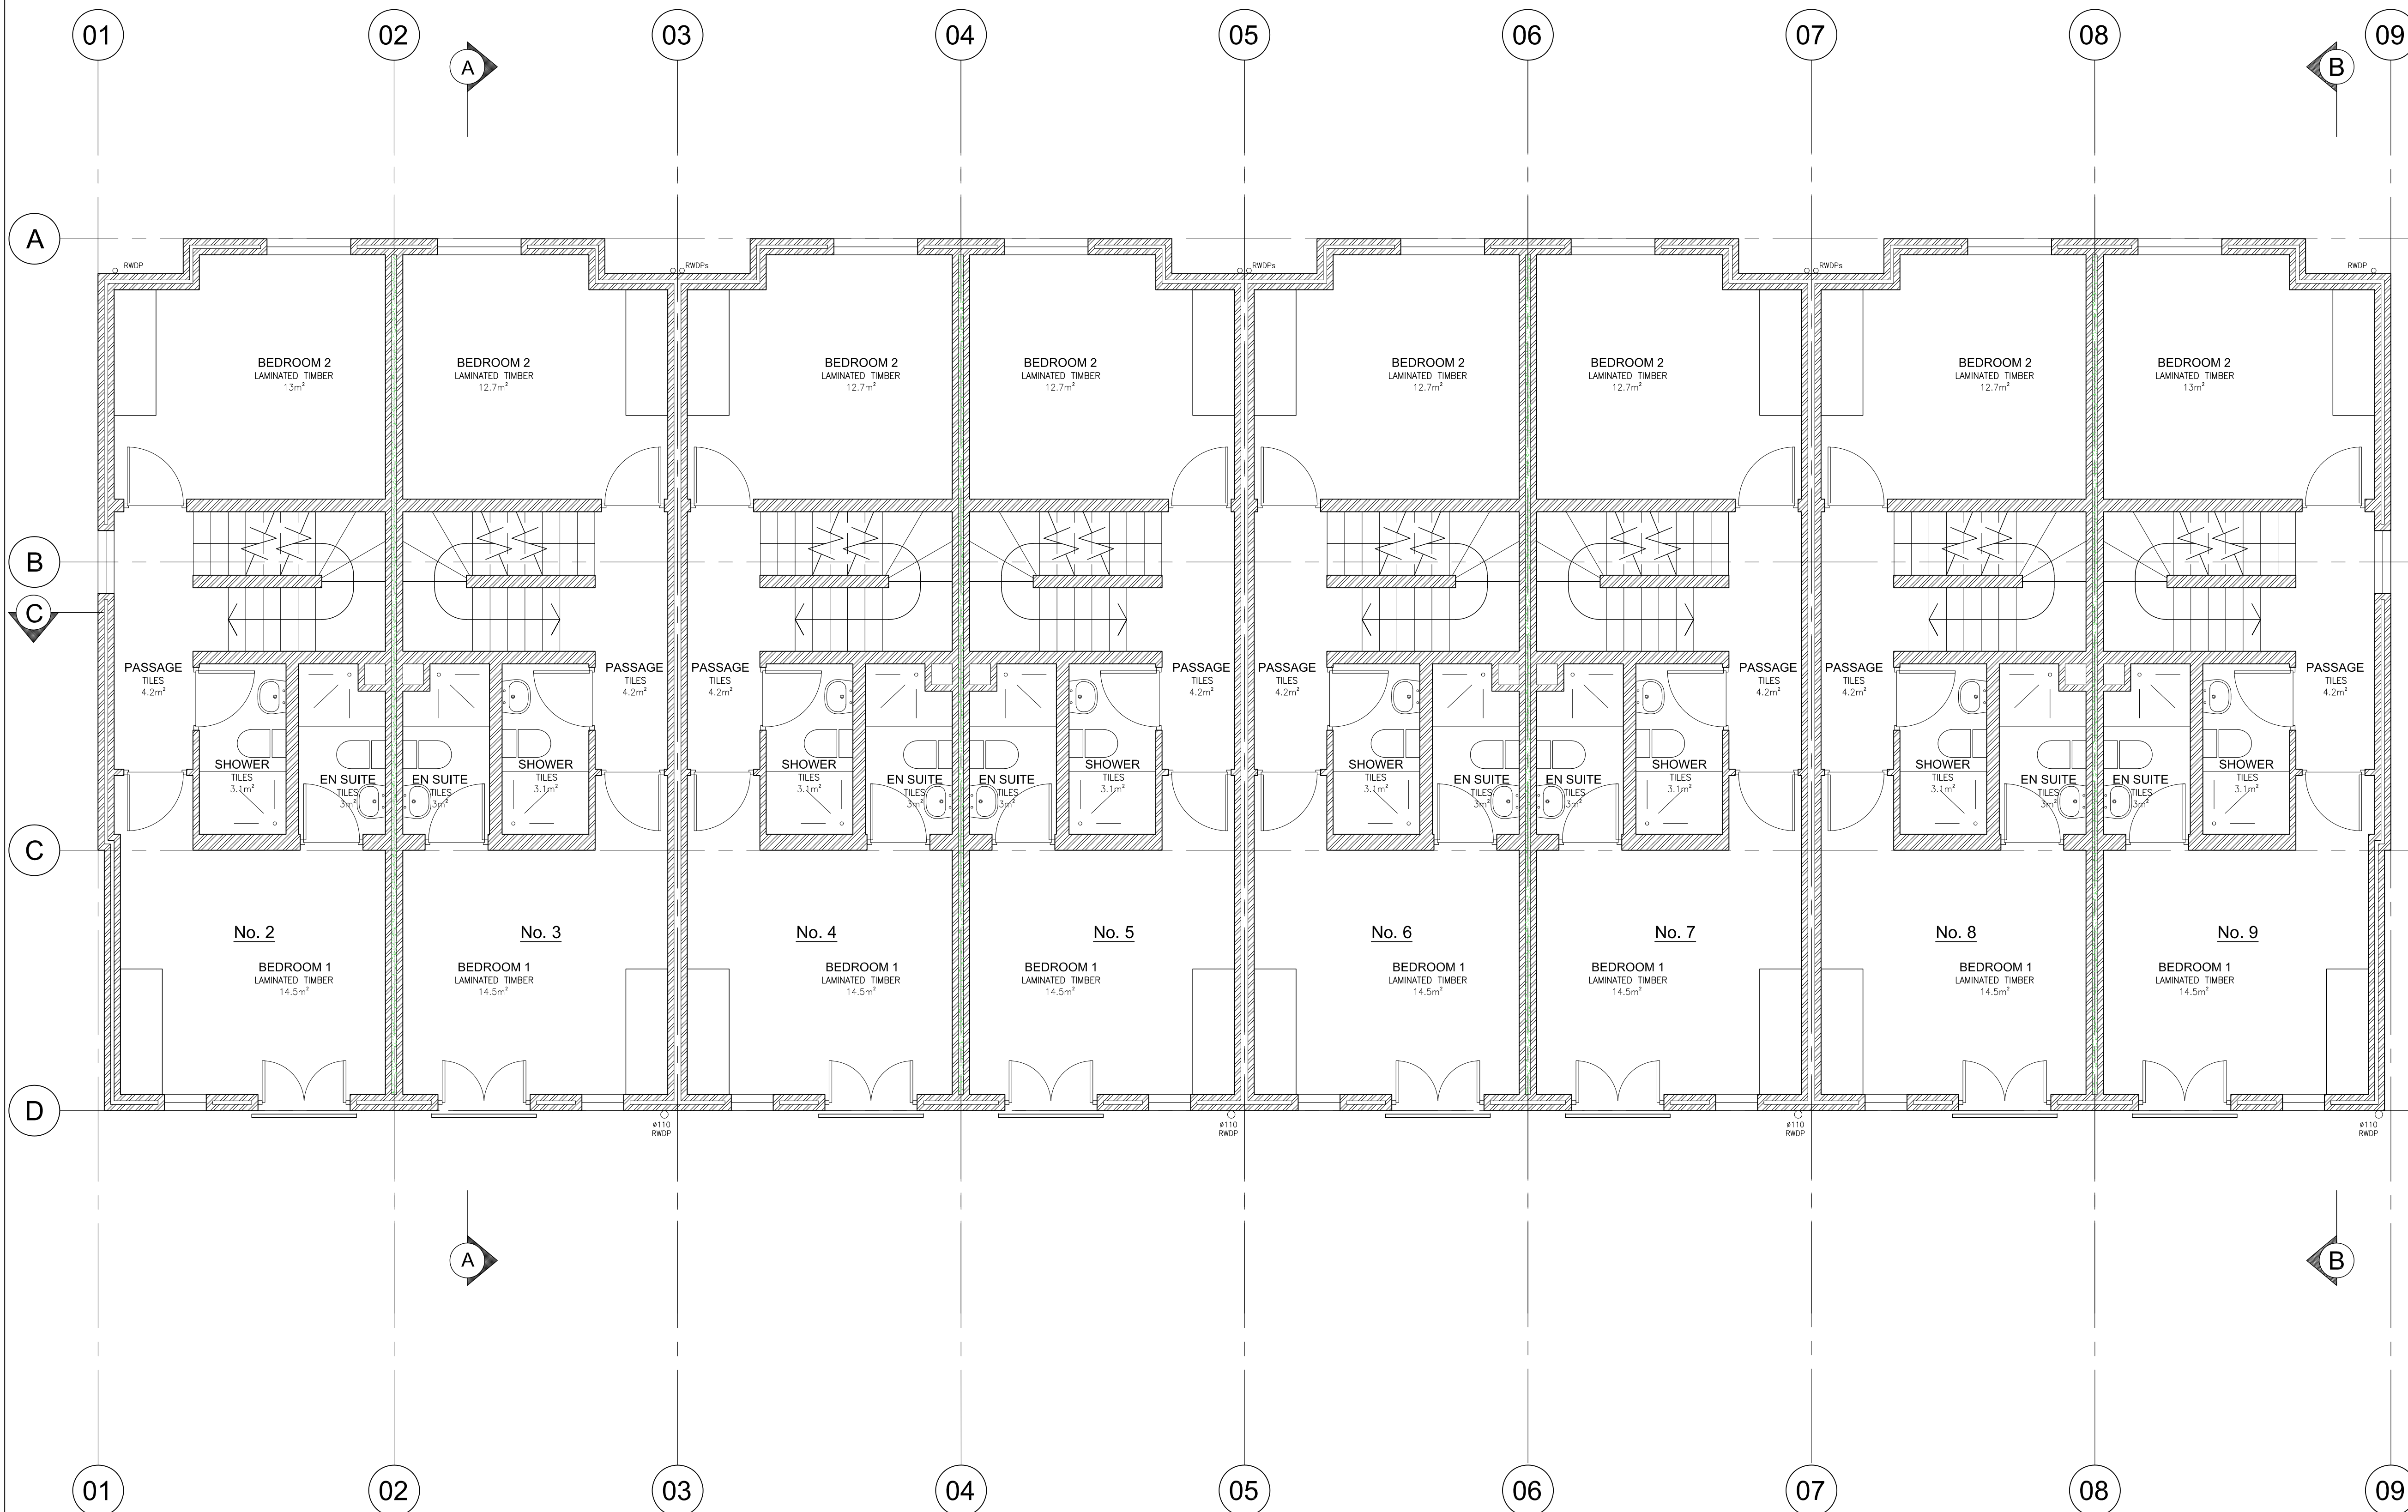

FIRST STOREY PLAN
SCALE 1:50 @ A1 1:100 @ A3

mlh architects & planners
GRAPHIC CENTRE, 199 LOOP STREET, CAPE TOWN, PO BOX 15002, VLAEBERG 8018
TELEPHONE +27 21 4243210, FAX +27 21 4247810
E-MAIL mlh@mlh.co.za, WEBSITE www.mlh.co.za


Client
HAAIZ INVESTMENTS

Project
**NEW RESIDENTIAL DEVELOPMENT
ERF 67255**

Drawing
**BUILDING PLAN SUBMISSION
FIRST STOREY PLAN**


Issue Status
FOR INFORMATION

Issue Date 2025.06.25		
Project Number 2026 102	Drawing Number BP.03	Revision 3
Drawn By ASG	Drawing Scale AS SHOWN	
CAD Folder Location D:\MLH Architects and Planners\MLH - Architecture\2026 102 HAAIZ Investments - Erf 67255 - Townhouses\10 Presentations		Save Date 2025-09-25

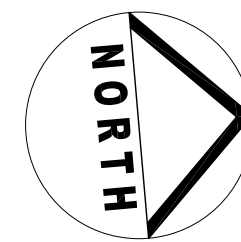

REVISIONS

R.	DATE	DESCRIPTION
5	2025.09.16	STUDY REVISED TO PASSAGE

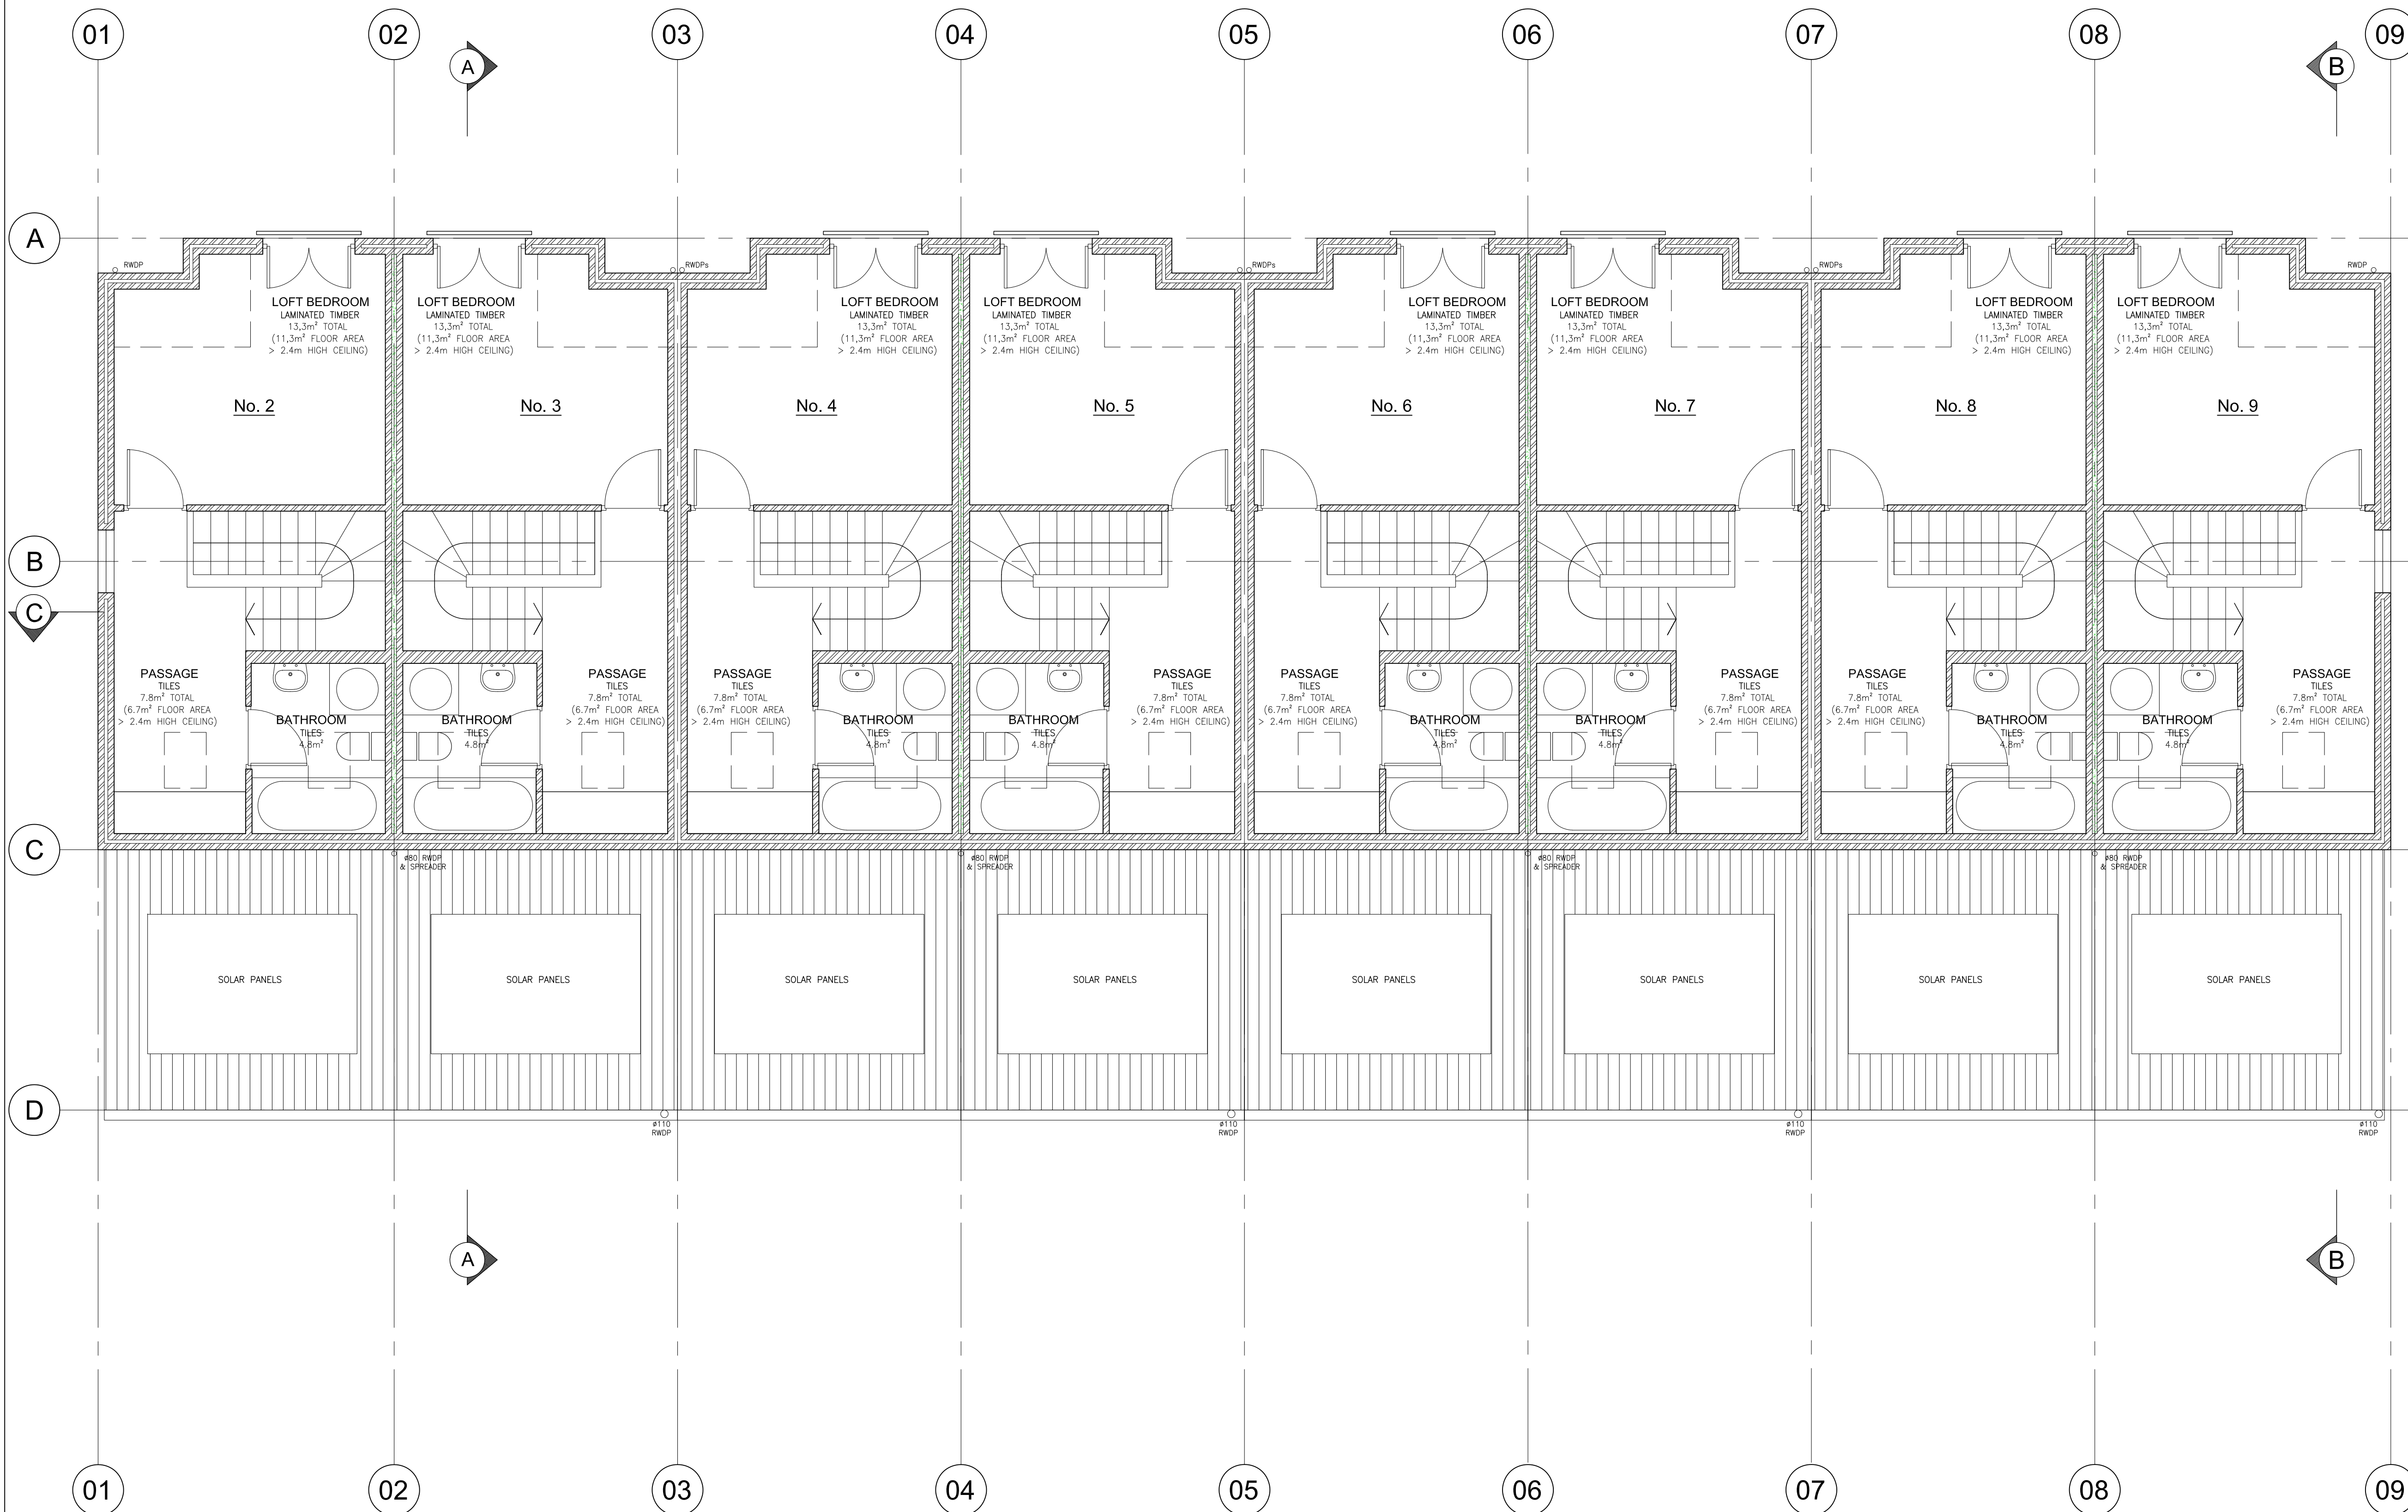

SECOND STOREY (LOFT) PLAN
SCALE 1:50 @ A1 1:100 @ A3

mlh architects & planners
GRAPHIC CENTRE, 199 LOOP STREET, CAPE TOWN, PO BOX 15002, VLAEBERG 8018
TELEPHONE +27 21 4243210, FAX +27 21 4247810
E-MAIL mlh@mlh.co.za, WEBSITE www.mlh.co.za

Client
HAAIZ INVESTMENTS



Project
NEW RESIDENTIAL DEVELOPMENT
ERF 67255

Drawing
BUILDING PLAN SUBMISSION
SECOND STOREY (LOFT) PLANS

Issue Status
FOR INFORMATION

Issue Date 2025.09.16		
Project Number 2026 102	Drawing Number BP.04	Revision 5
Drawn By ASG	Drawing Scale AS SHOWN	
CAD Folder Location D:\MLH Architects and Planners\MLH - Architecture\2026 102 HAAIZ Investments - Erf 67255 - Townhouses\10 Presentations		Save Date 2025-09-25

SITE & ROOF PLAN
SCALE 1:100 @ A1 1:200 @ A3

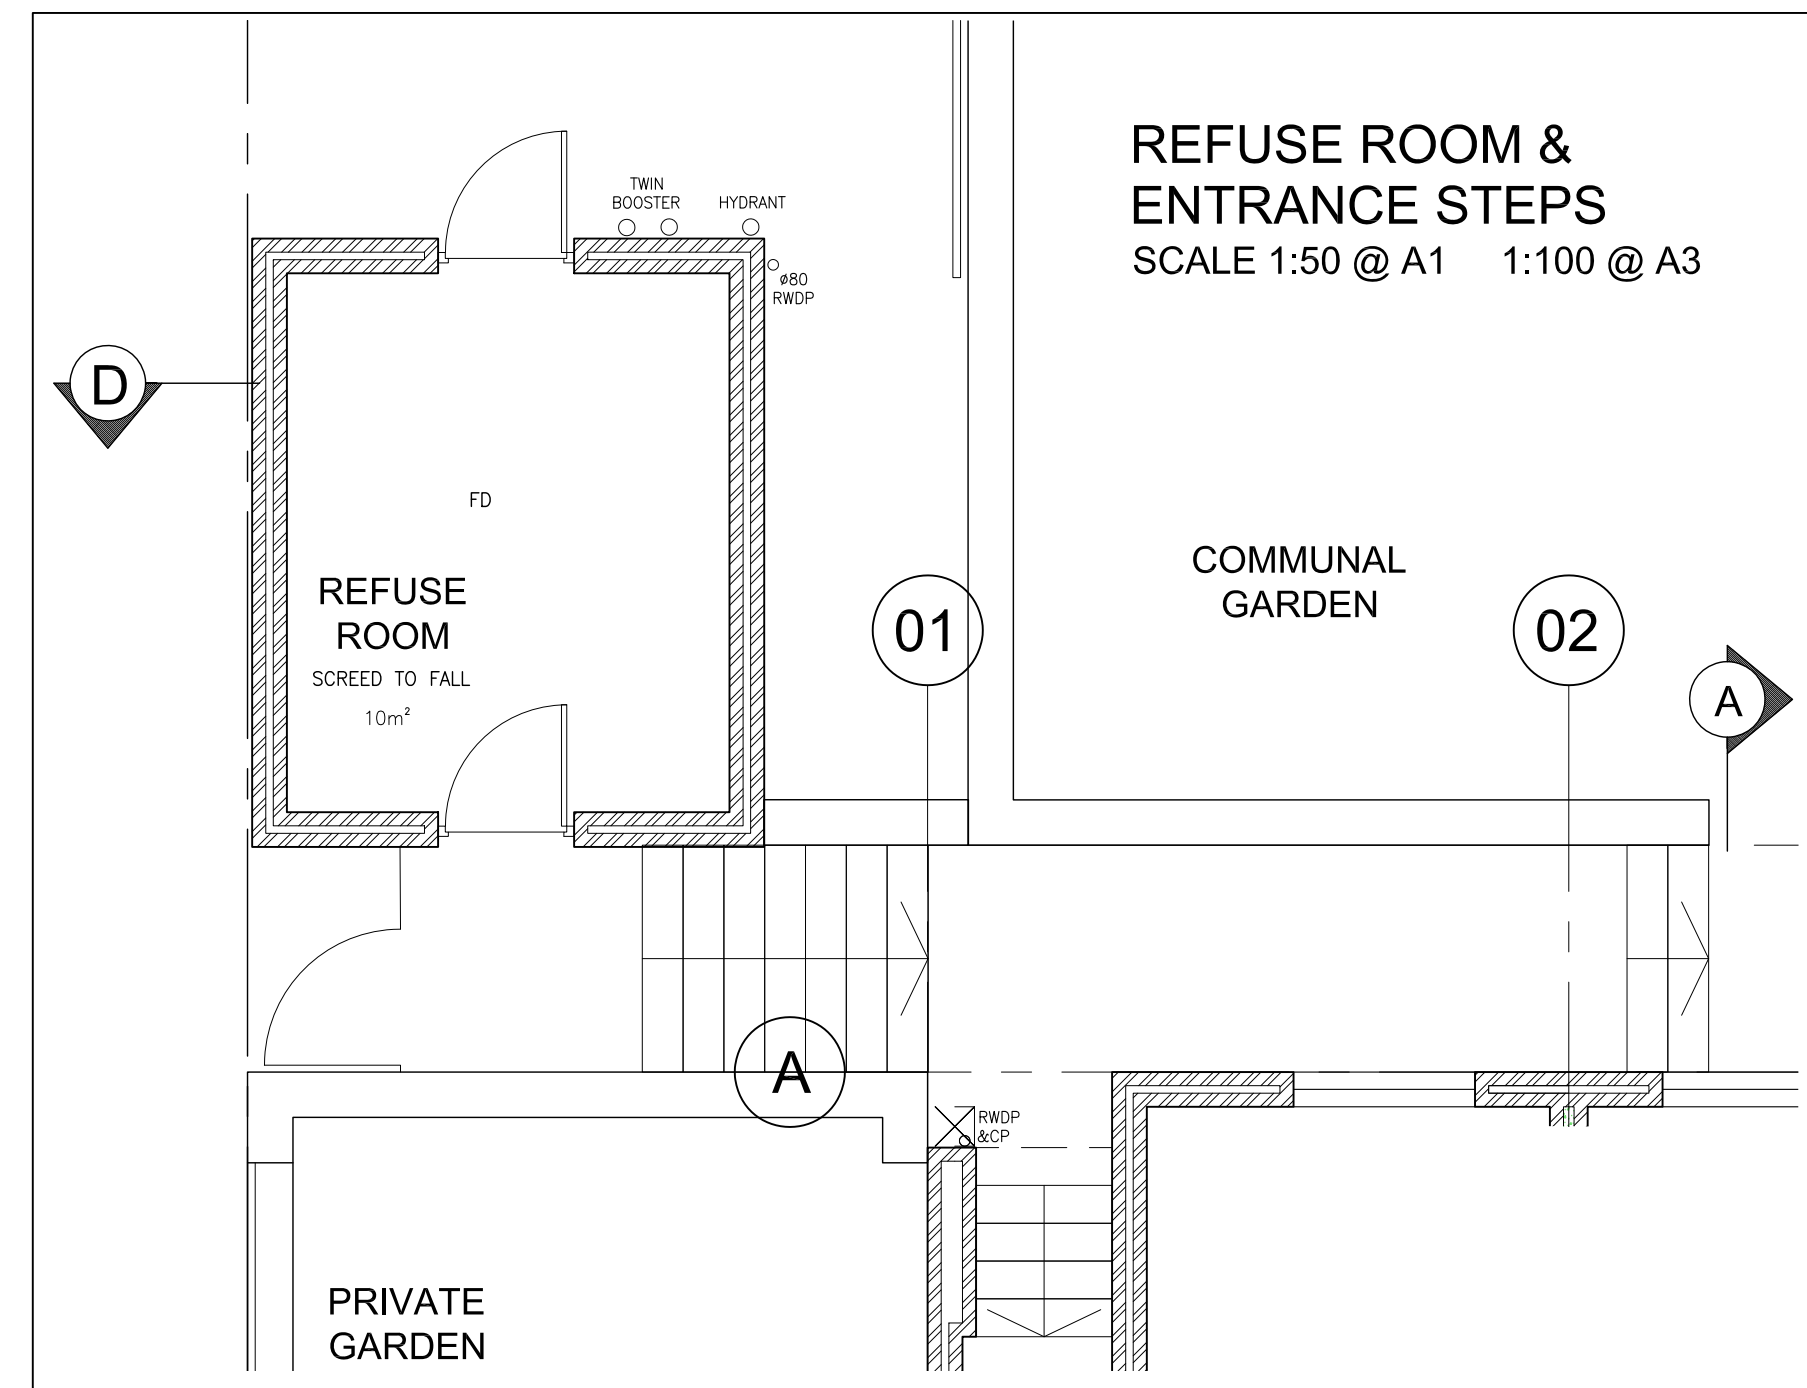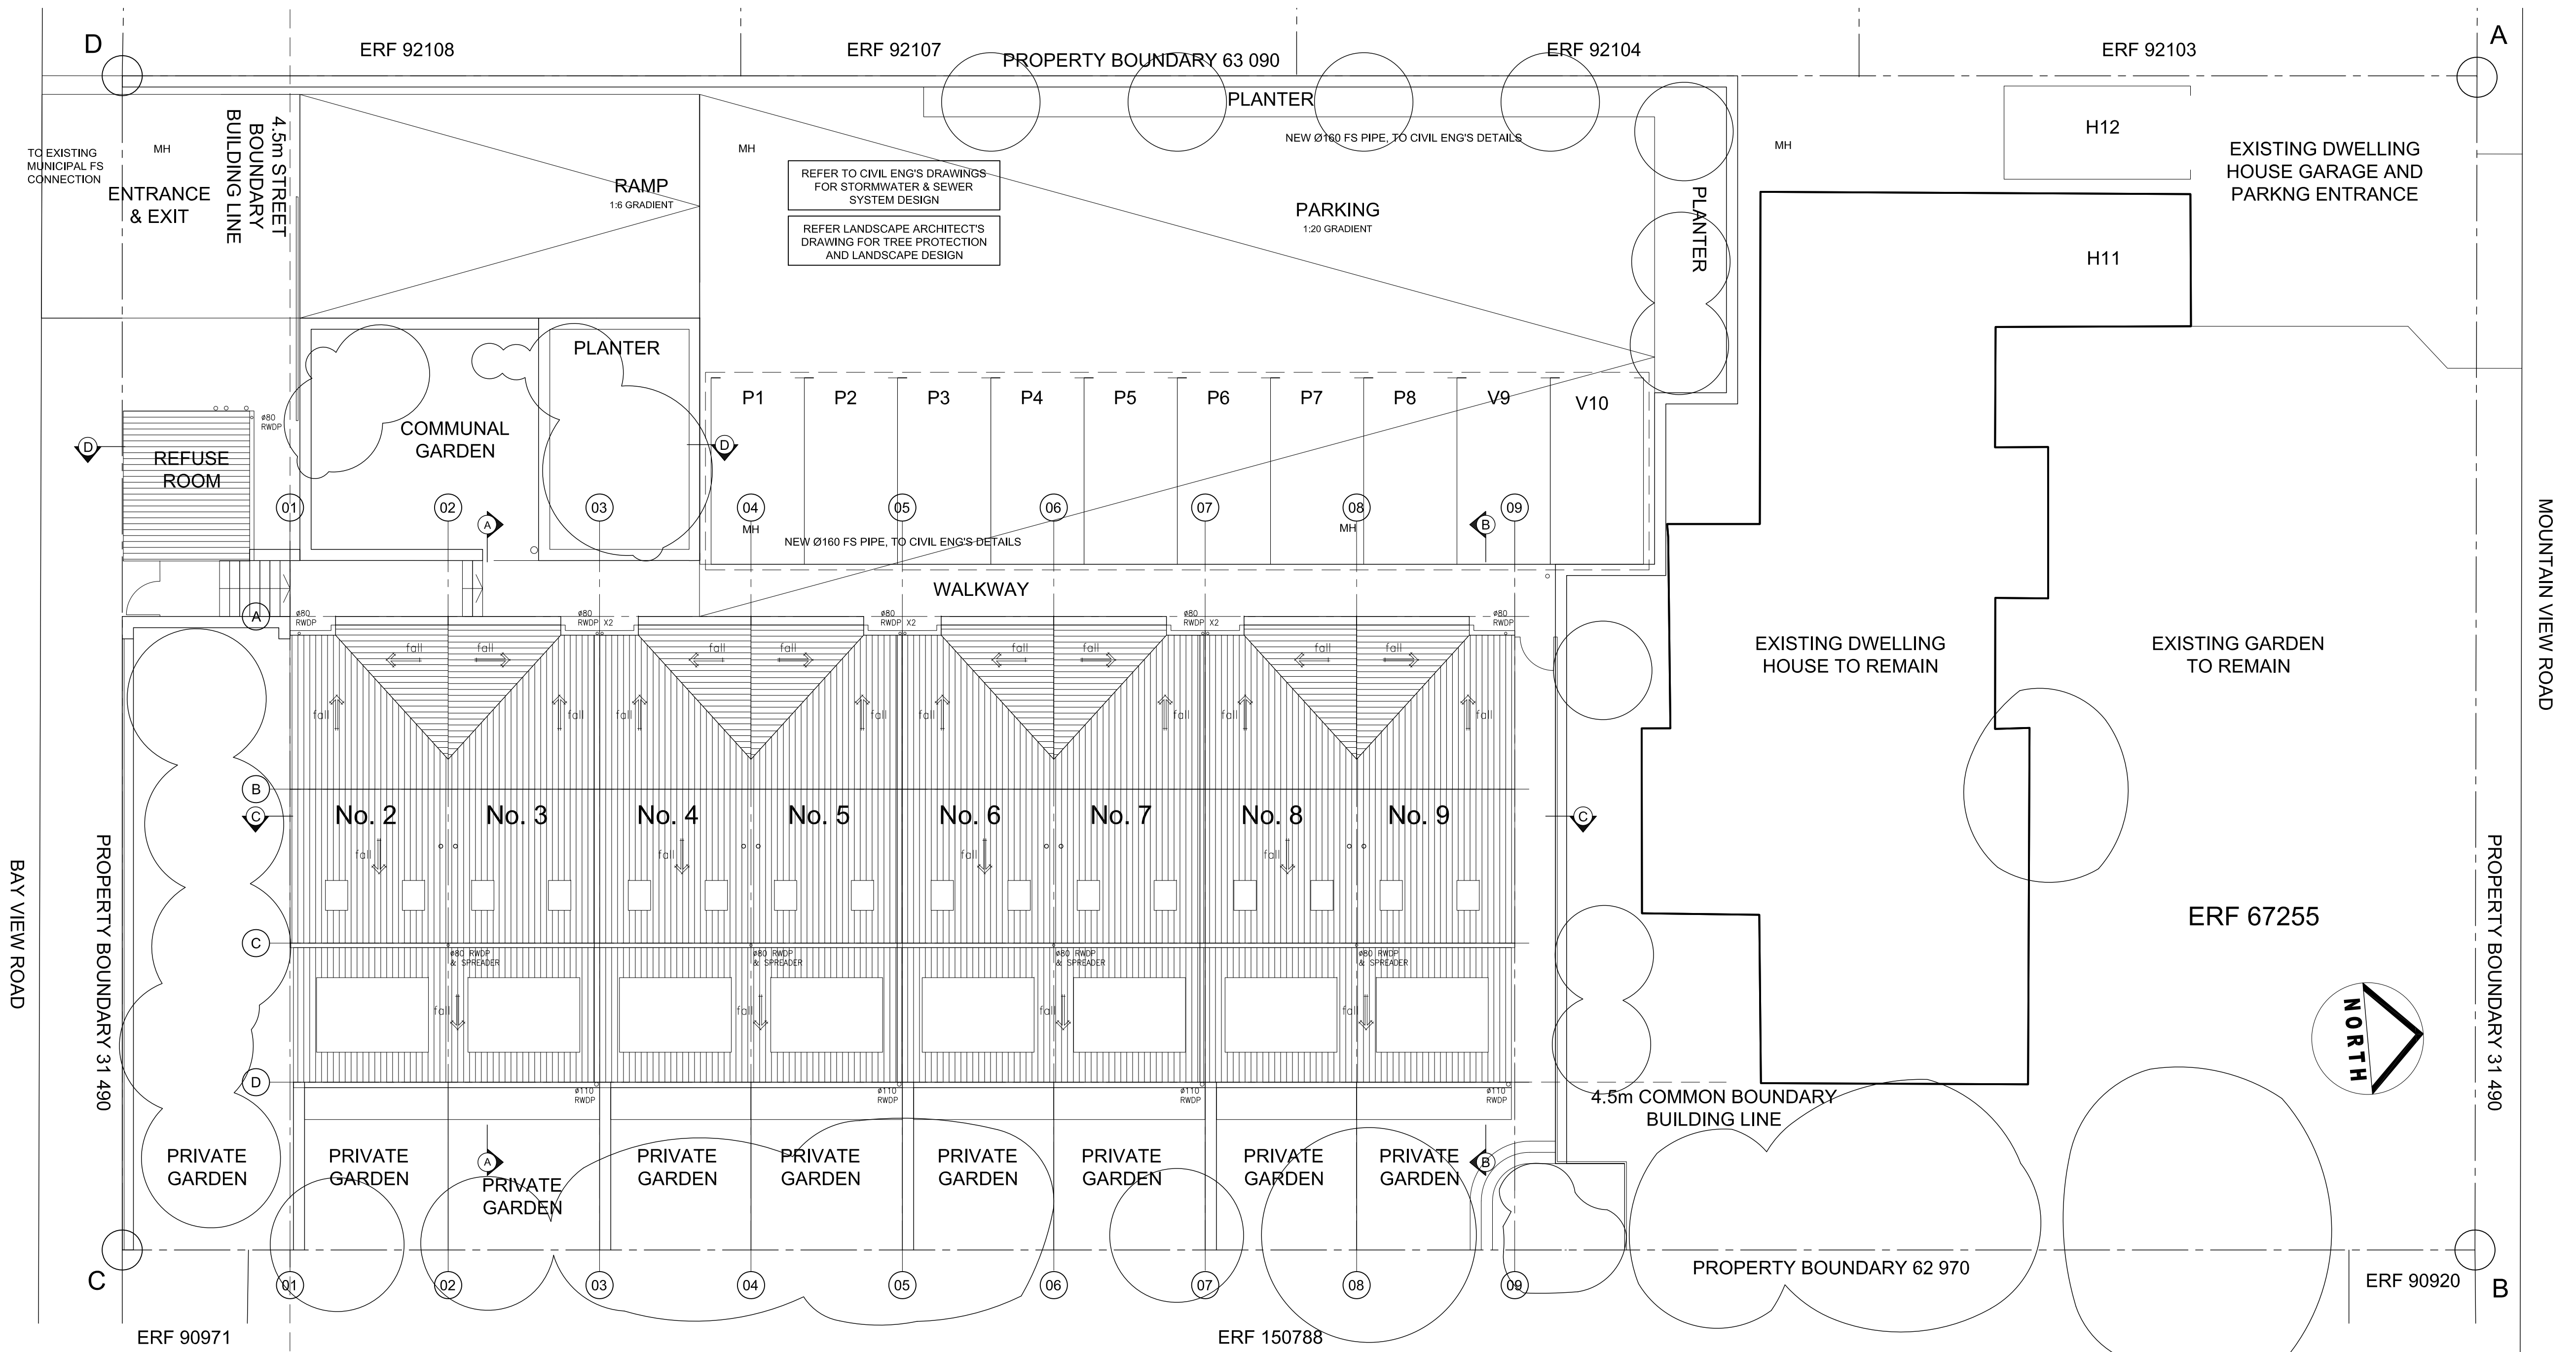

REVISIONS		
R.	DATE	DESCRIPTION
5	2025.07.23	REVISED PER AMENDMENTS RECEIVED 2025.07.22

mlh architects & planners

GRAPHIC CENTRE, 159 LOOP STREET, CAPE TOWN, PO BOX 15002, VLAEBERG 8018
 TELEPHONE +27 21 4243210, FAX +27 21 4247810
 E-MAIL mlh@mlh.co.za, WEBSITE www.mlh.co.za

Client

HAAIZ INVESTMENTS

Project

NEW RESIDENTIAL DEVELOPMENT
ERF 67255

Drawing

BUILDING PLAN SUBMISSION
SITE & ROOF PLAN & REFUSE ROOM

Issue Status

FOR INFORMATION

Issue Date

2025.07.23

Project Number	Drawing Number	Revision
2026 102	BP.01	5

Drawn By


ASG

Drawing Scale


AS SHOWN

CAD Folder Location D:\MLH Architects and Planners\MLH - Architecture\2026 102 HAAIZ Investments - Erf 67255 - Townhouses\10 Presentations	Save Date 2025-09-25
---	-------------------------


R.	DATE	DESCRIPTION
5	2025.09.16	REVISED PER STUDY REVISED TO PASSAGE

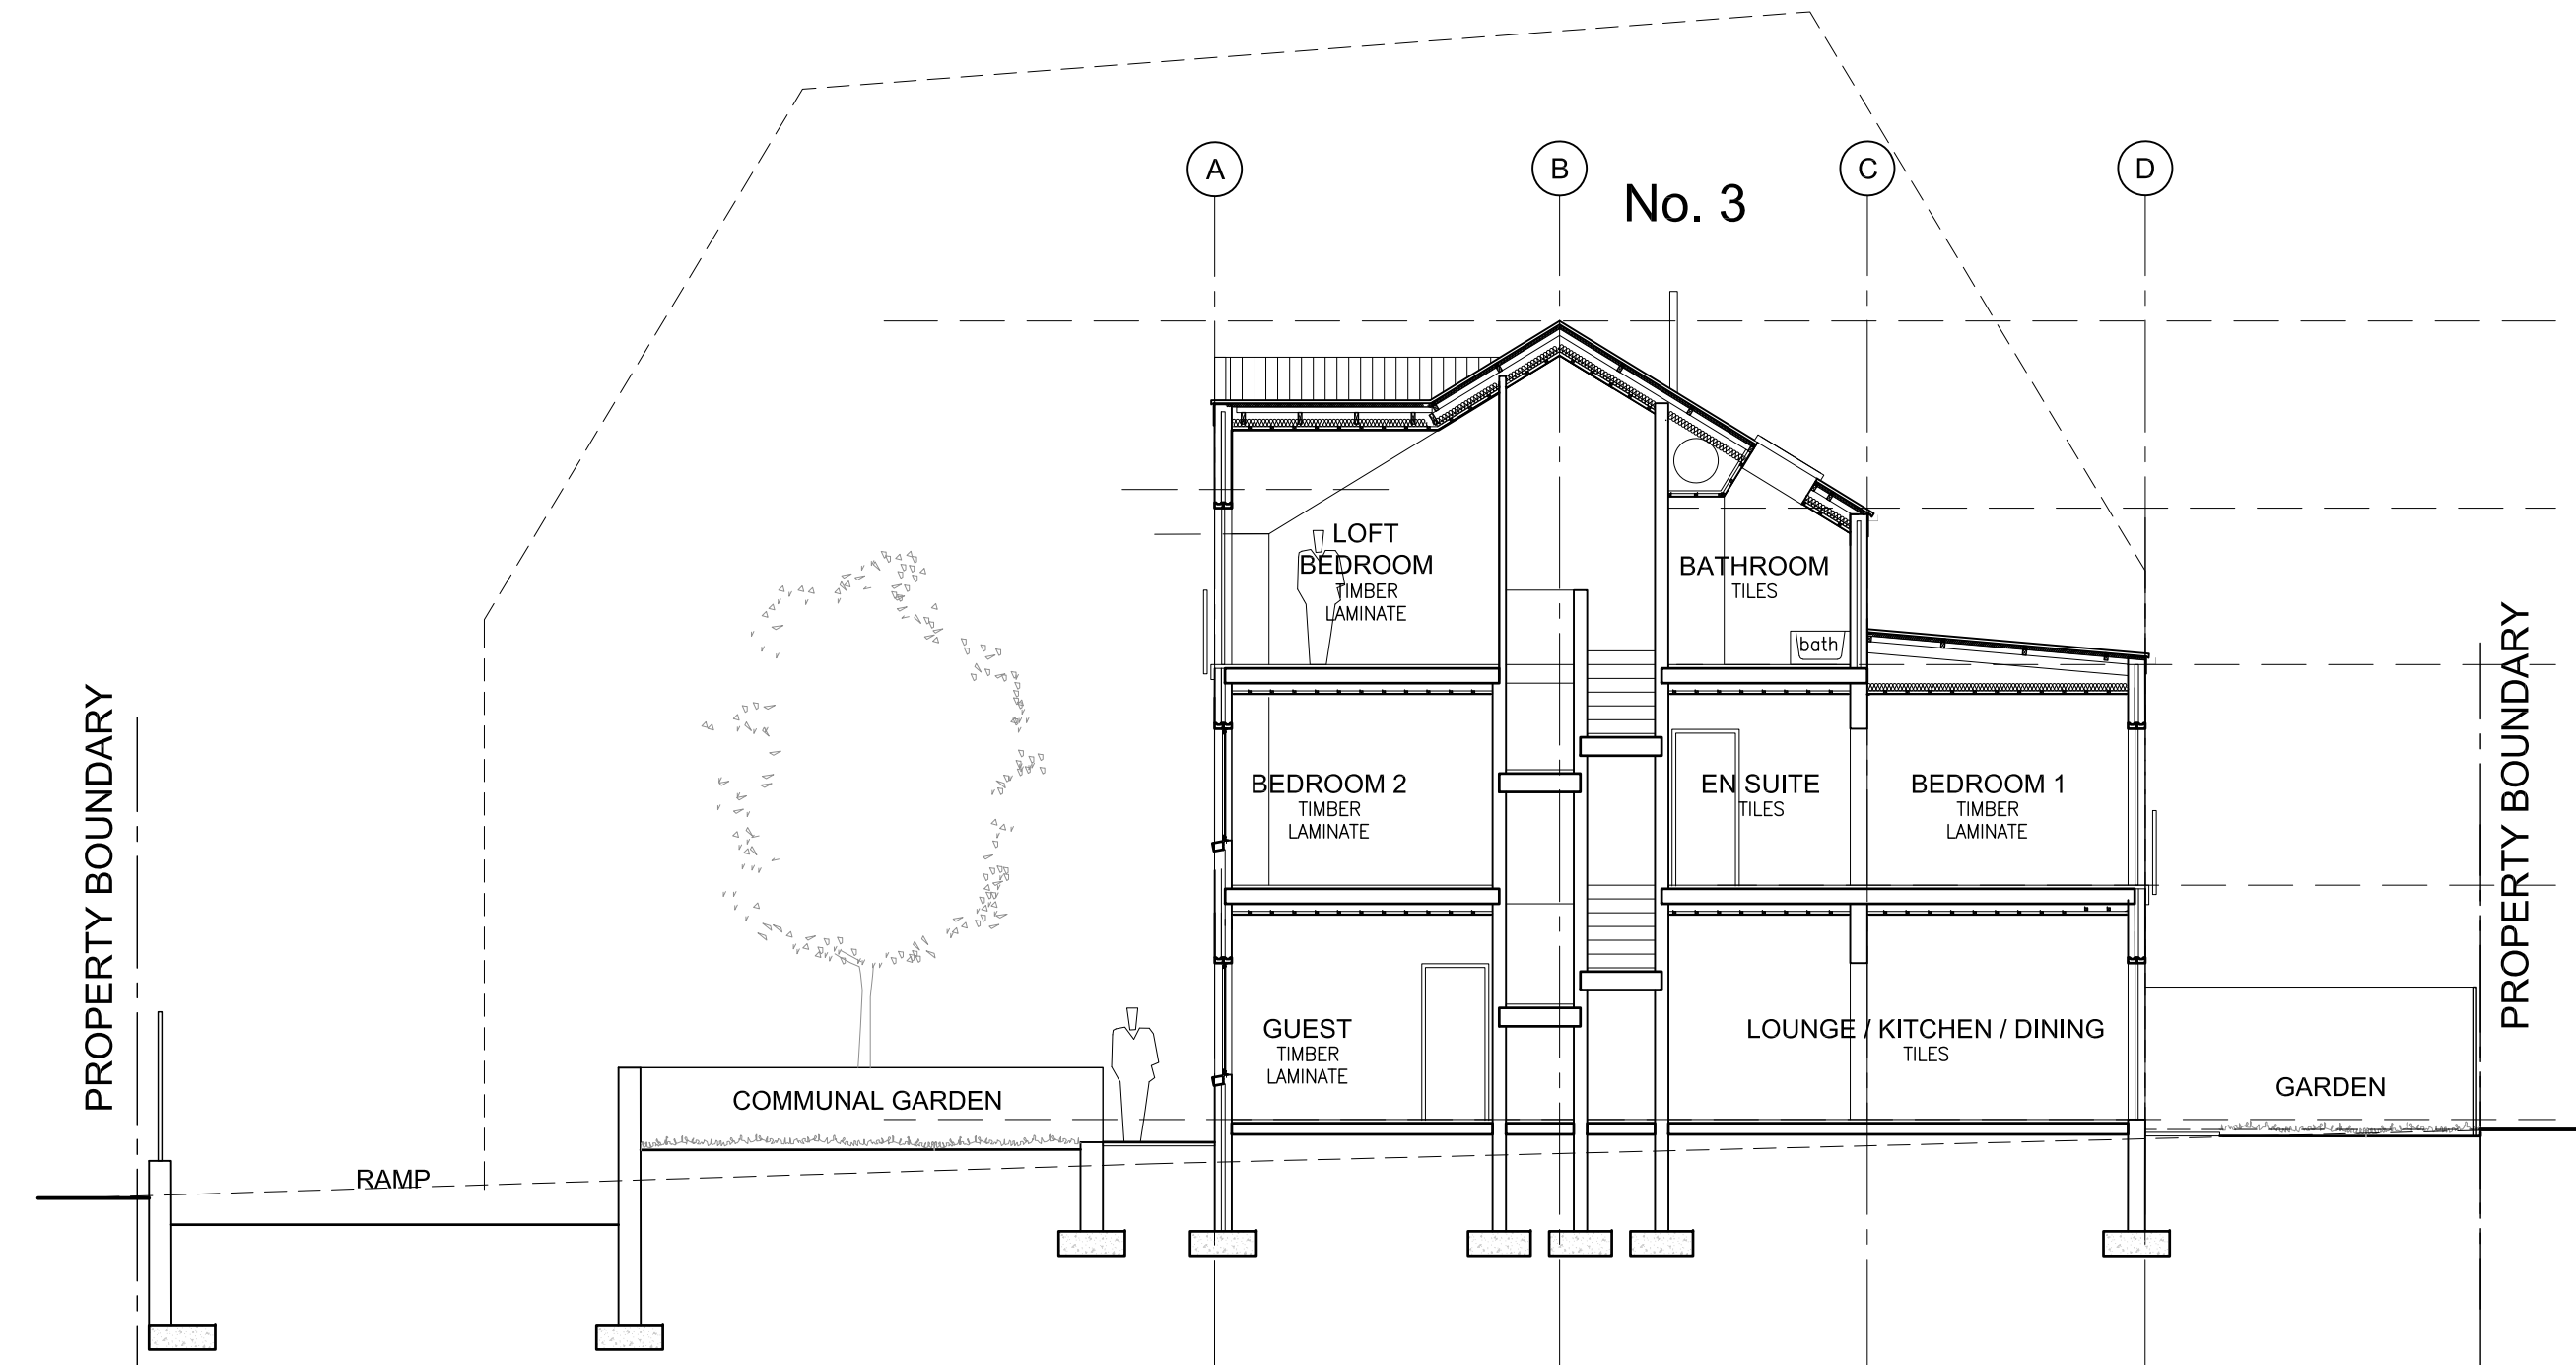


SECTION A-A
SCALE 1:100 @ A1 1:200 @ A3

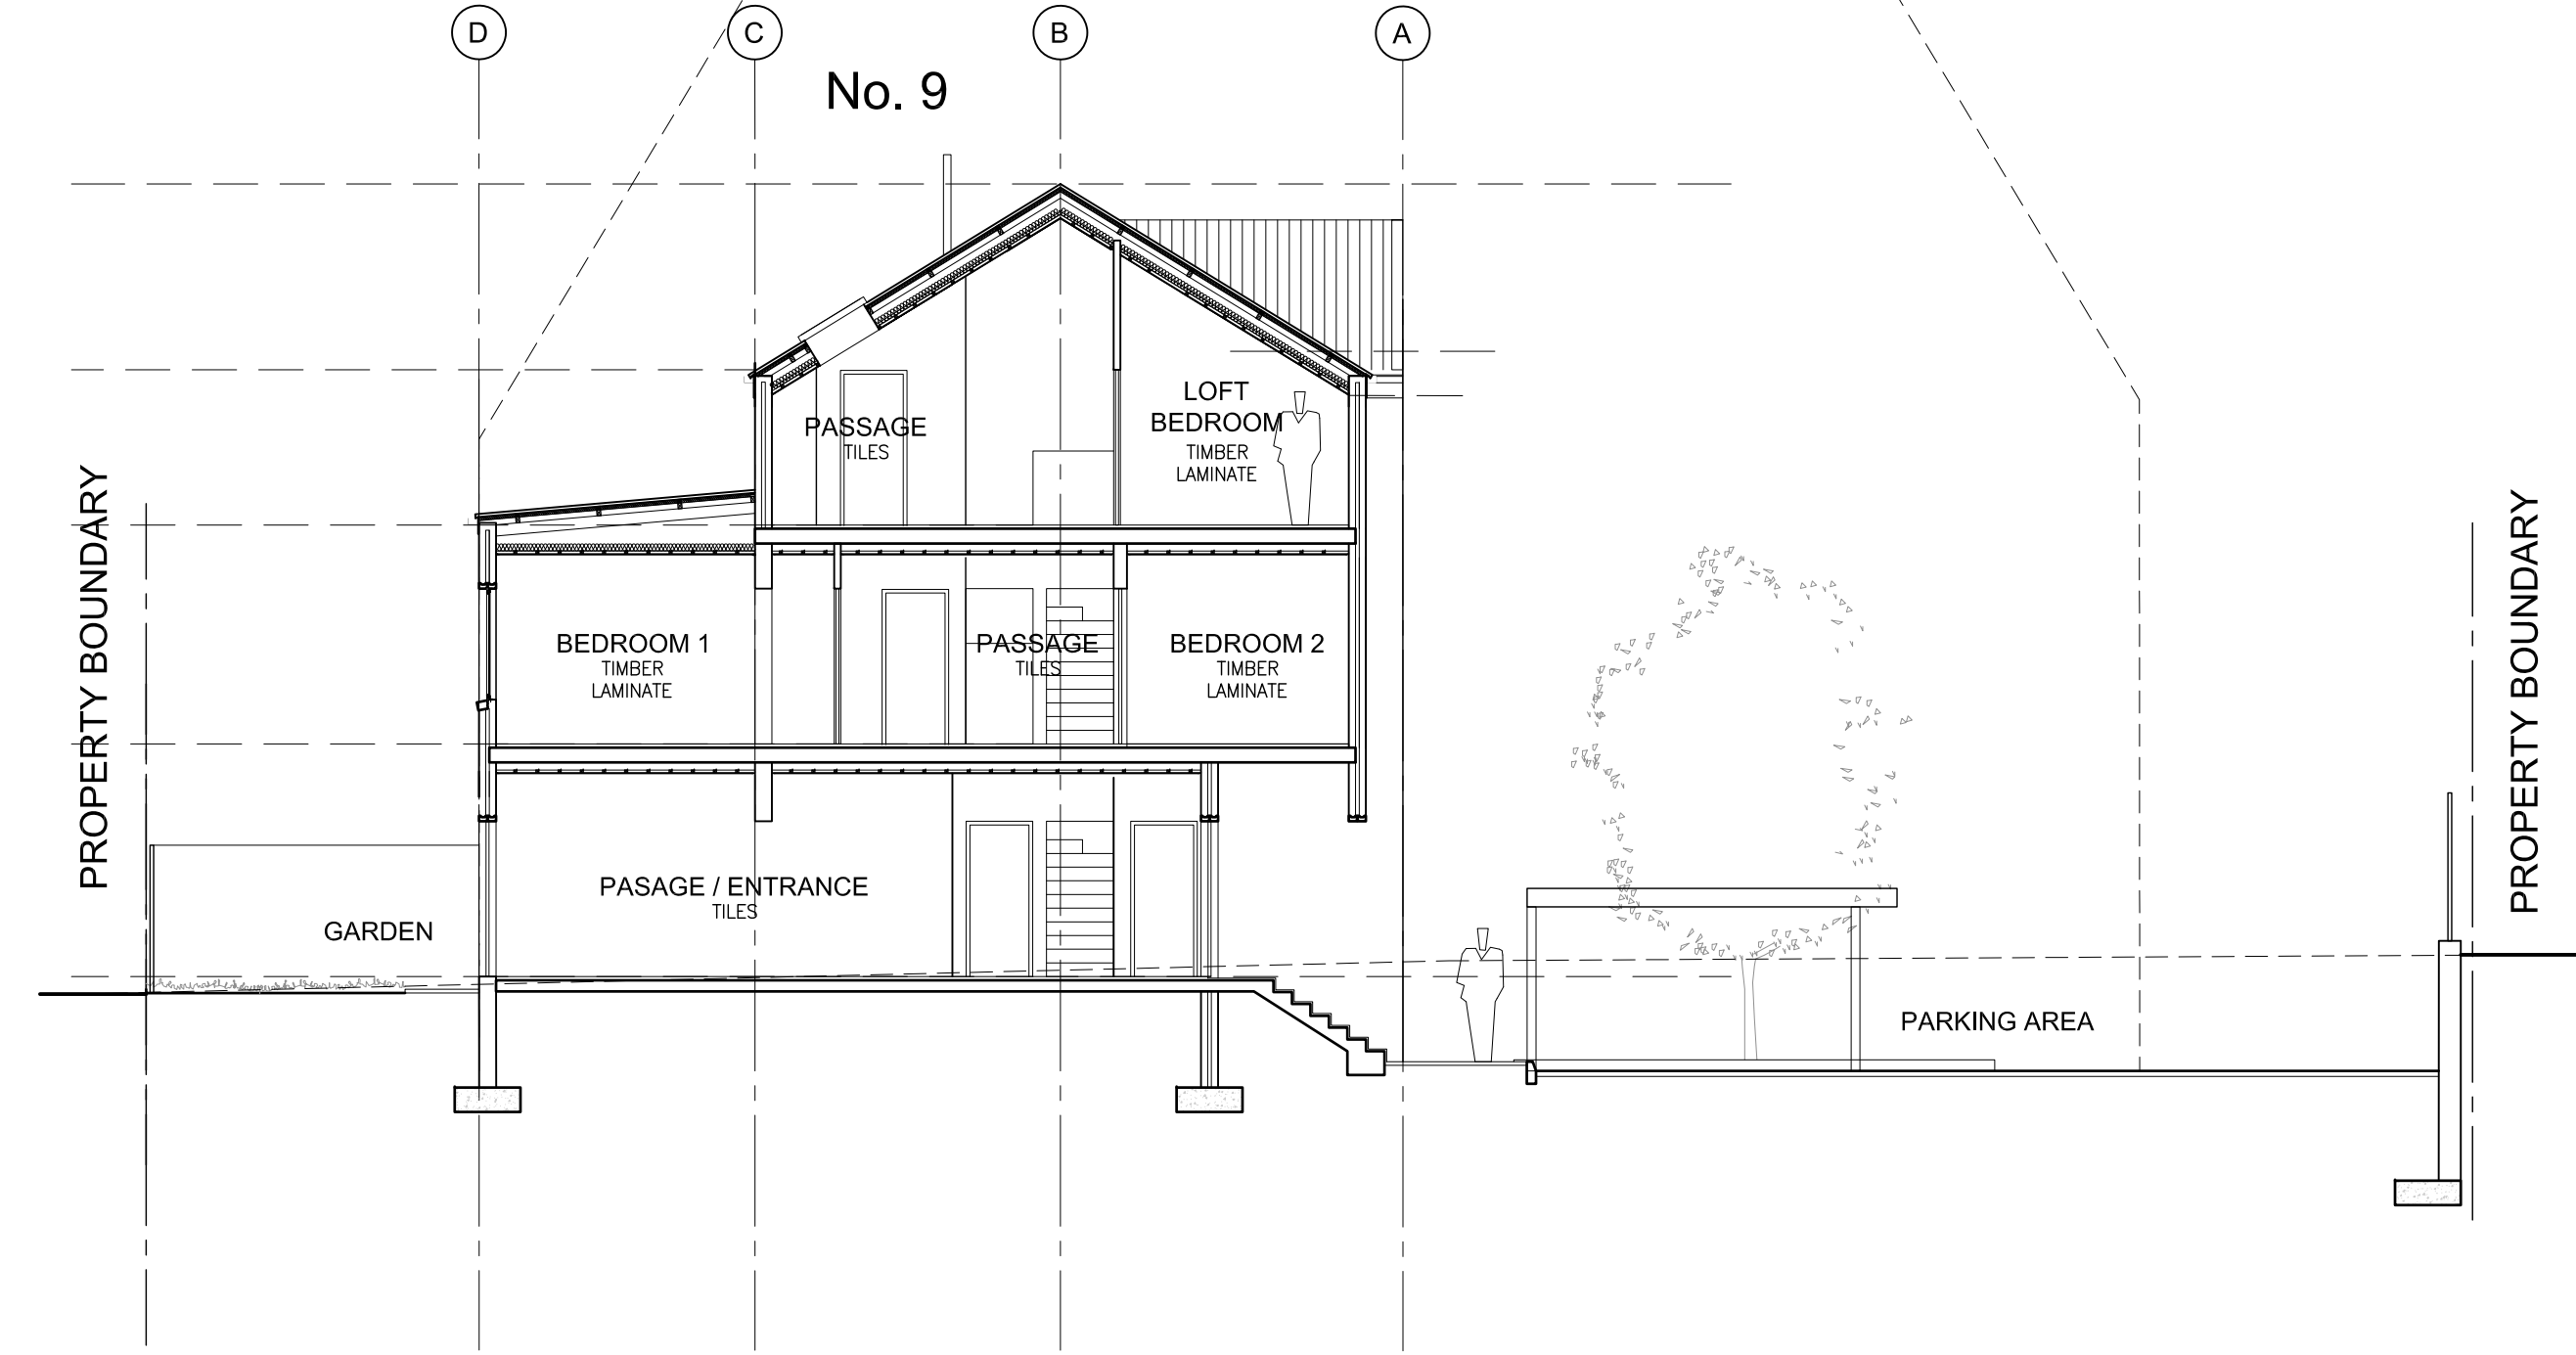

SECTION B-B
SCALE 1:100 @ A1 1:200 @ A3

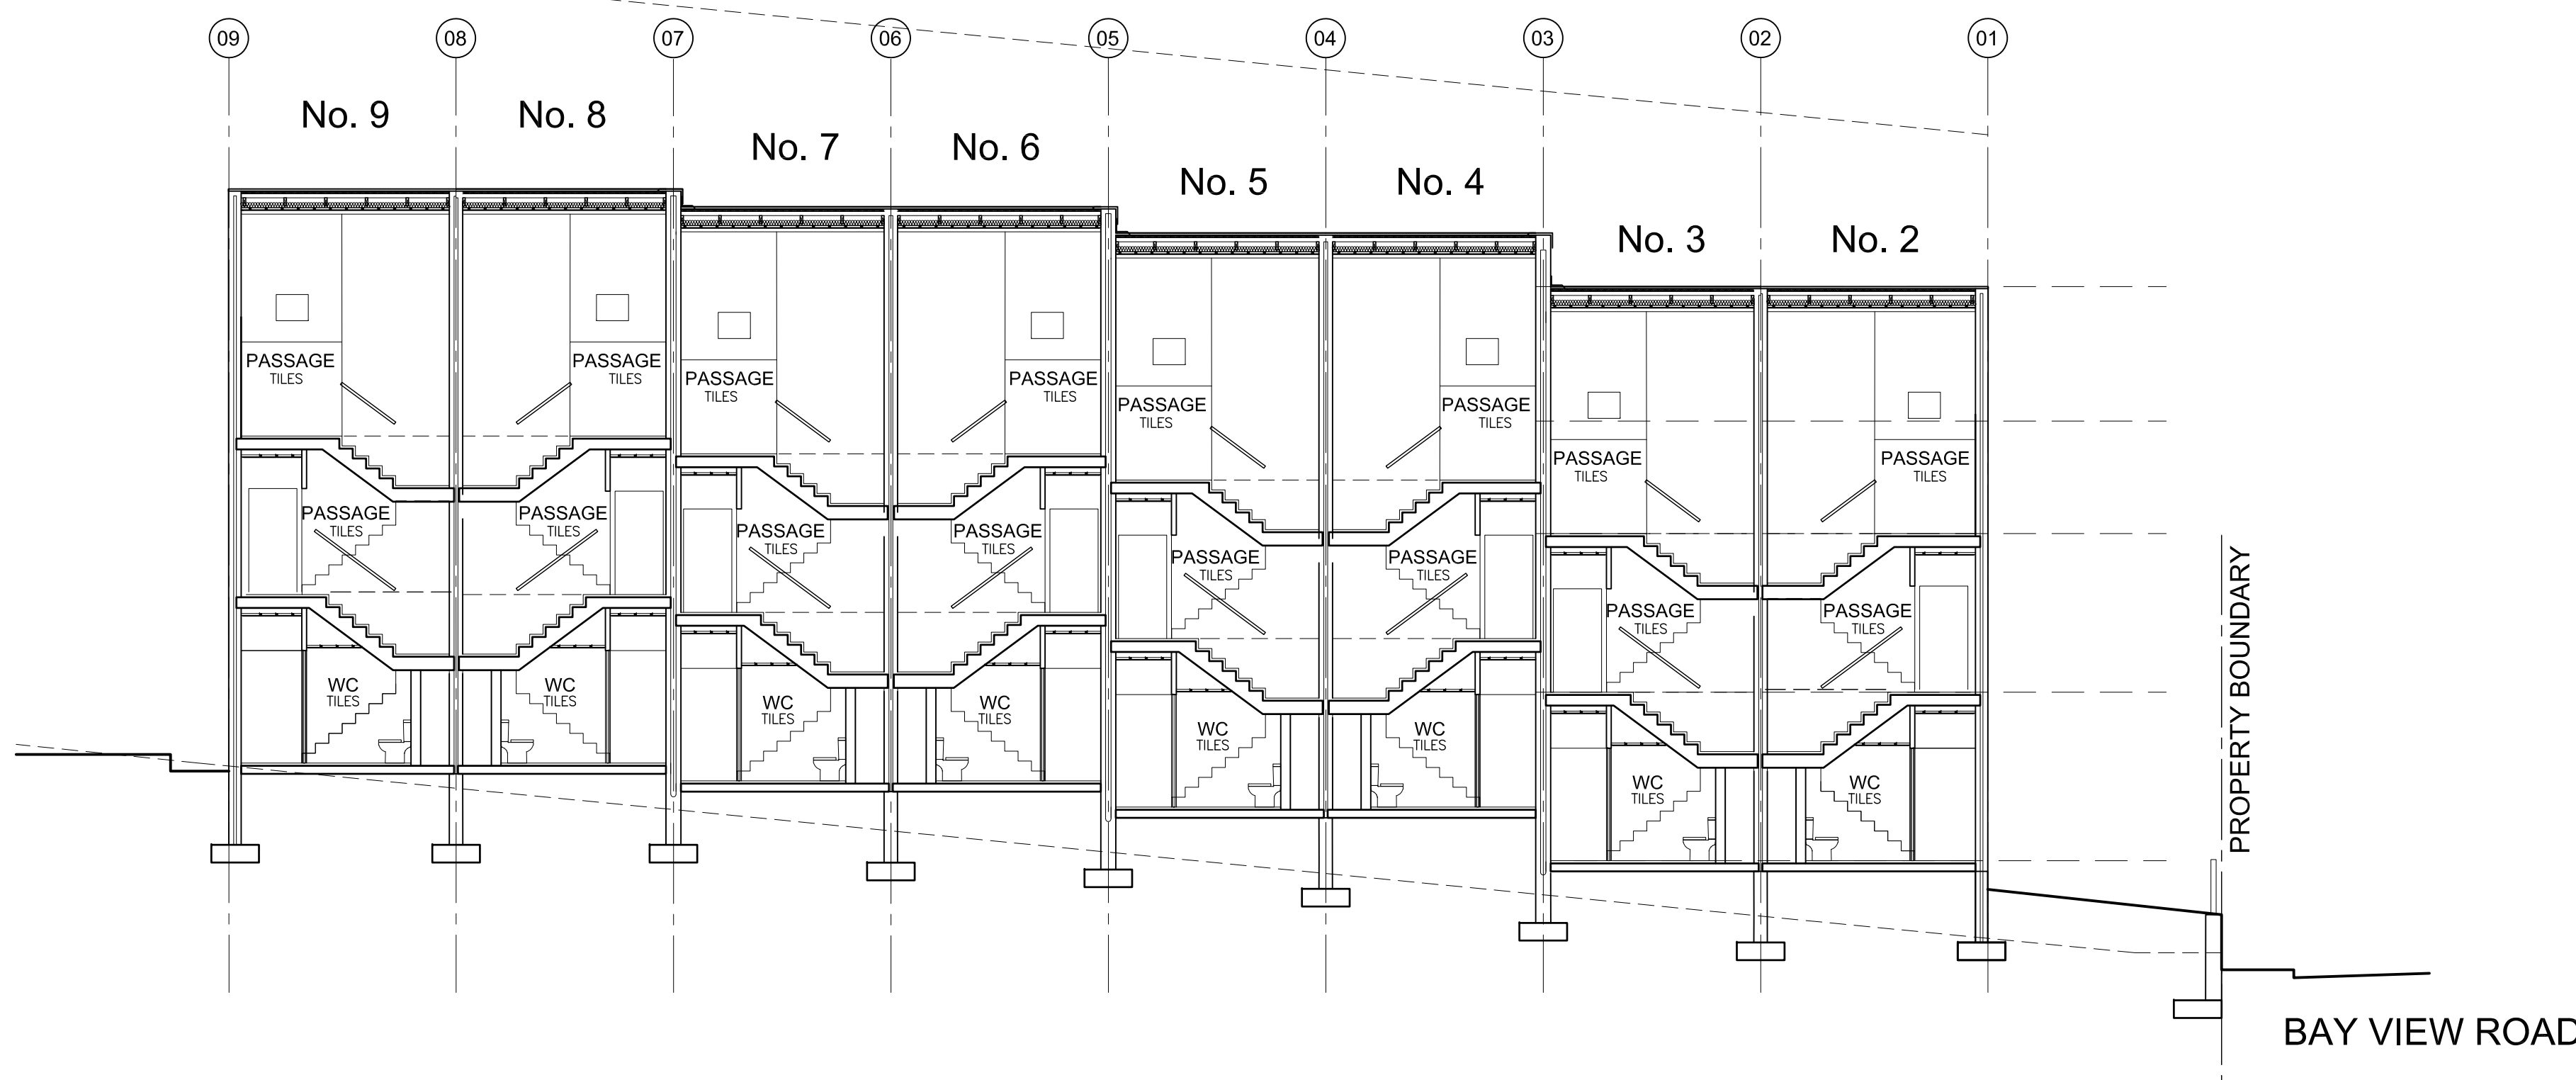

SECTION C-C
SCALE 1:100 @ A1 1:200 @ A3

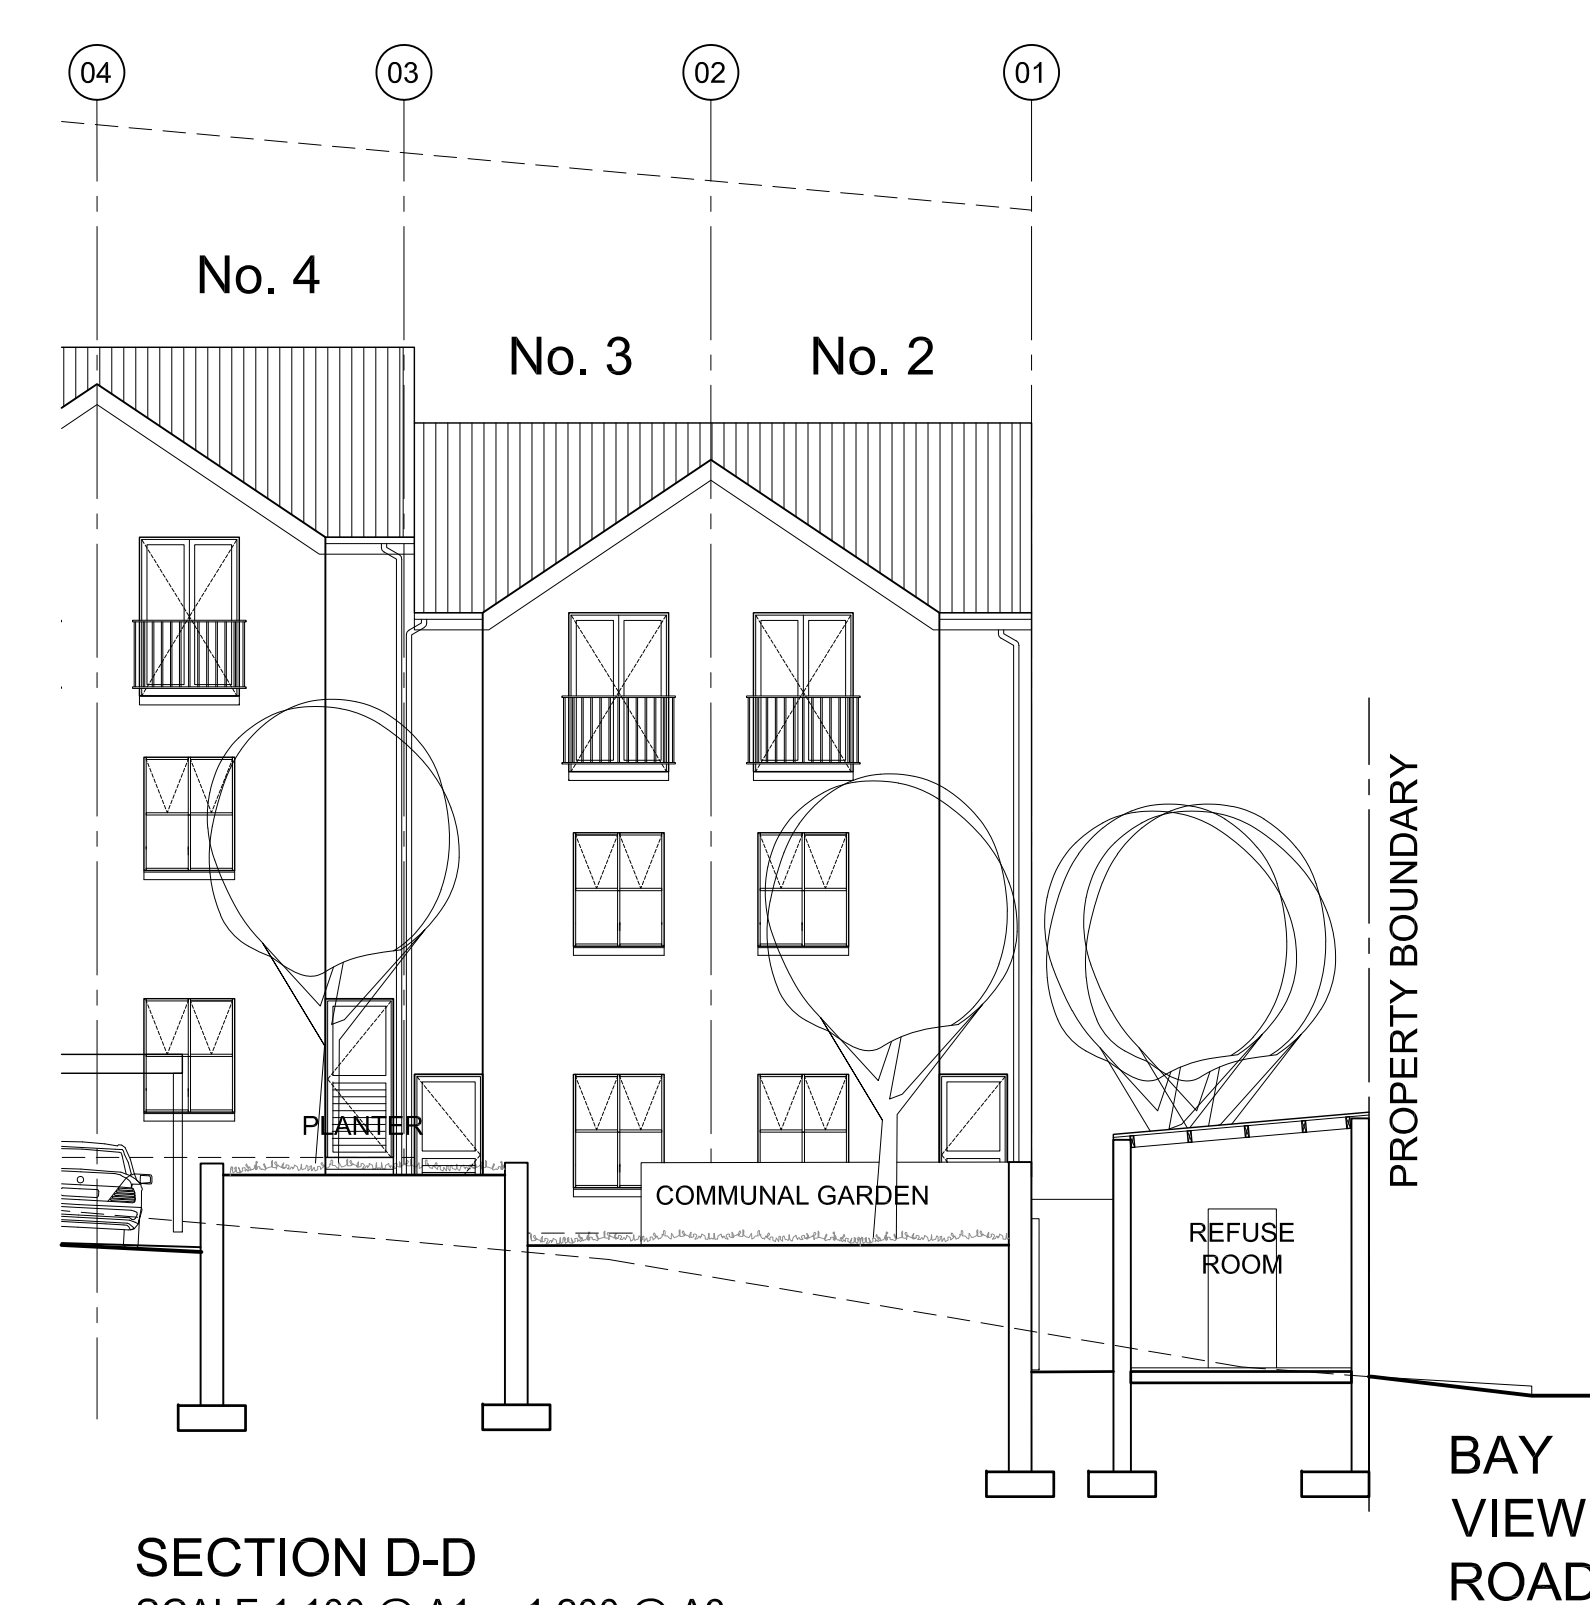

SECTION D-D
SCALE 1:100 @ A1 1:200 @ A3



Client **HAAIZ INVESTMENTS**

Project
NEW RESIDENTIAL DEVELOPMENT
ERF 67255

Drawing

BUILDING PLAN SUBMISSION SECTIONS

Issue Status


FOR INFORMATION

Issue Date	2026.09.16
------------	------------


Project Number	Drawing Number	Revision
2026 102	BP.05	5

Drawn By	Drawing Scale
ASG	AS SHOWN


CAD Folder Location	Save Date
D:\MLH Architects and Planners\MLH - Architecture\2026 102 HAAIZ Investments - Erf 67255 - Townhouses\10 Presentations	2025-09-25

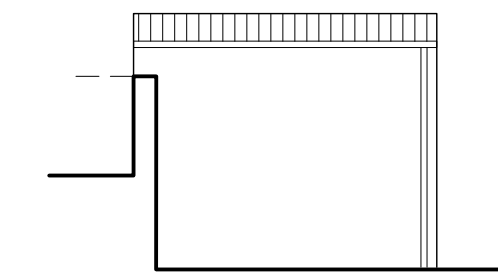


REFUSE ROOM NORTH ELEVATION
SCALE 1:200 @ A1 1:400 @ A3

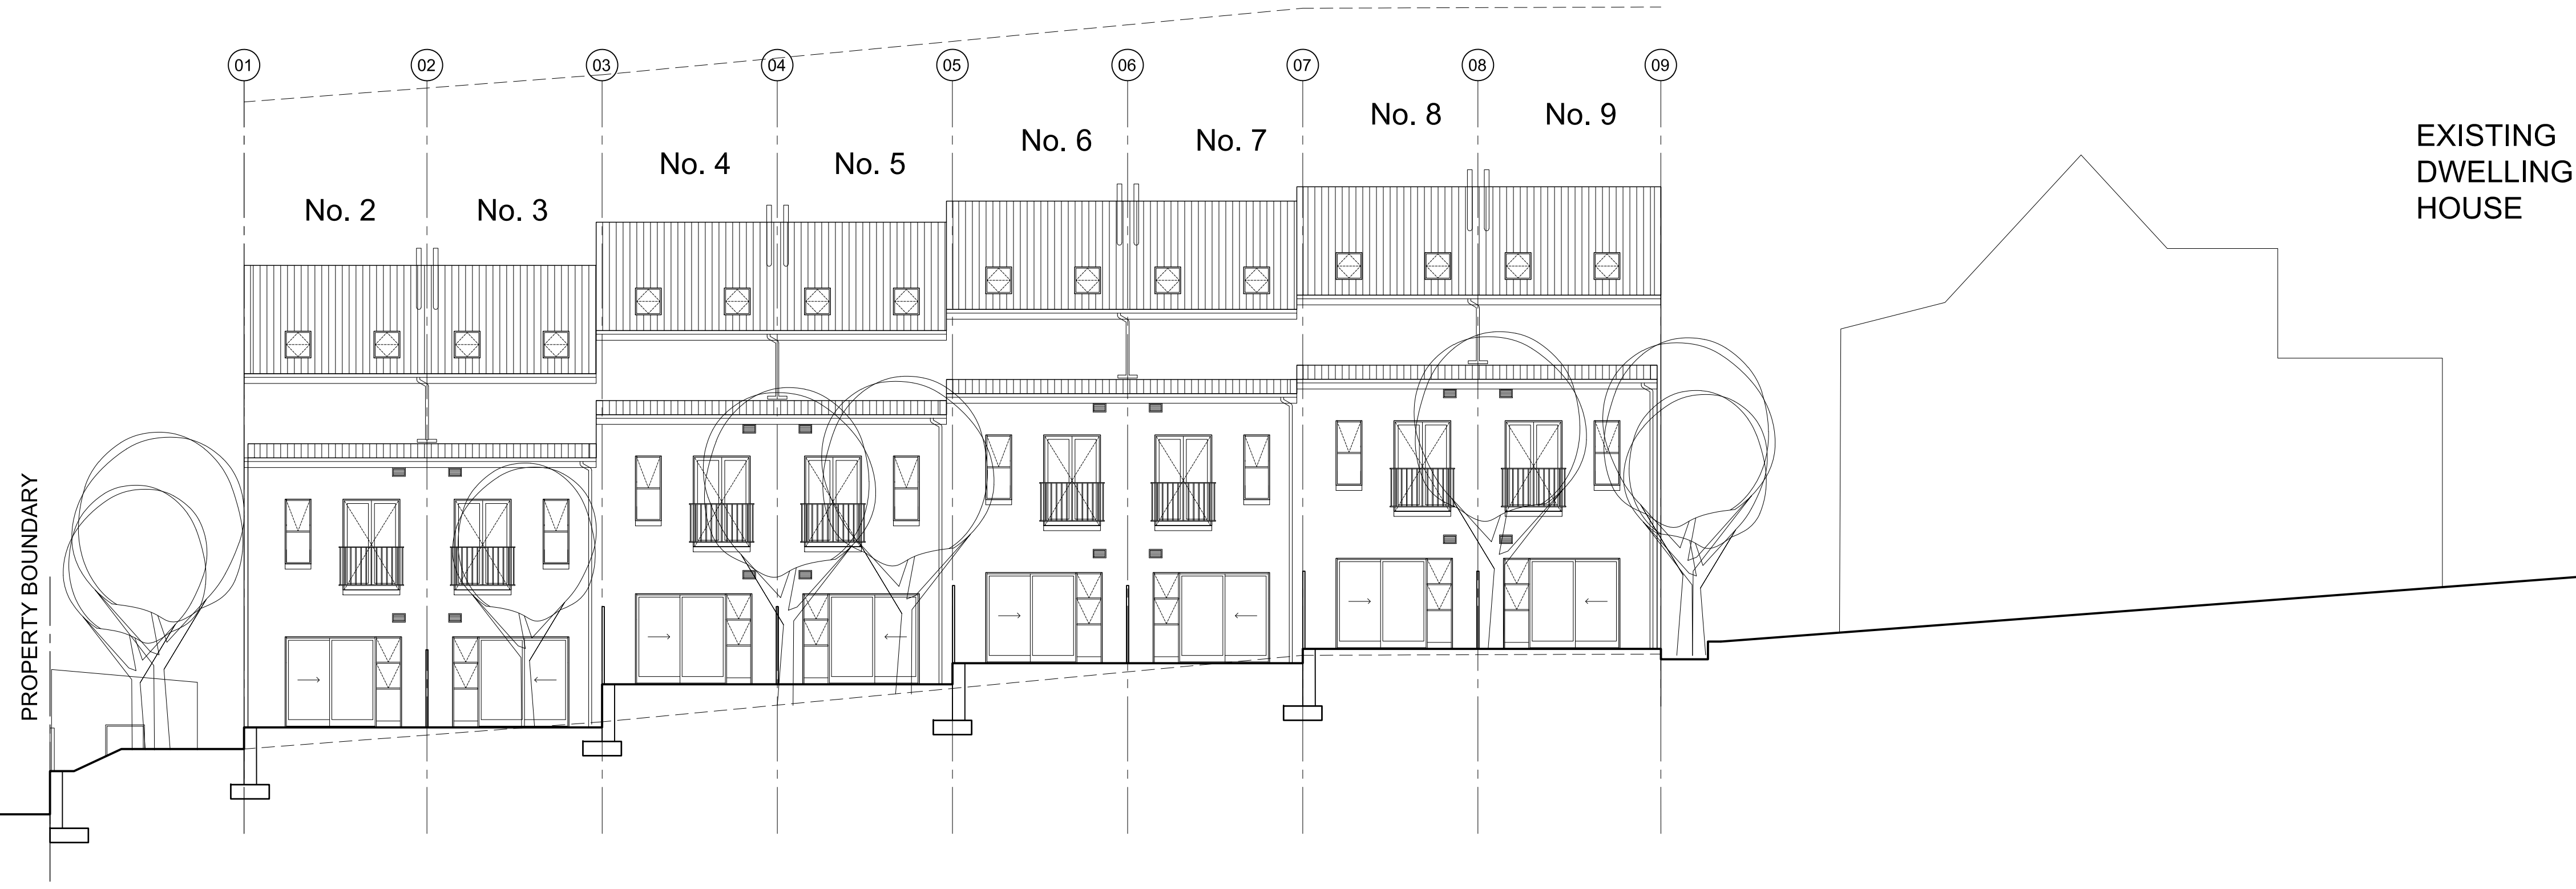

EAST ELEVATION (BACK GARDENS)
SCALE 1:100 @ A1 1:200 @ A3

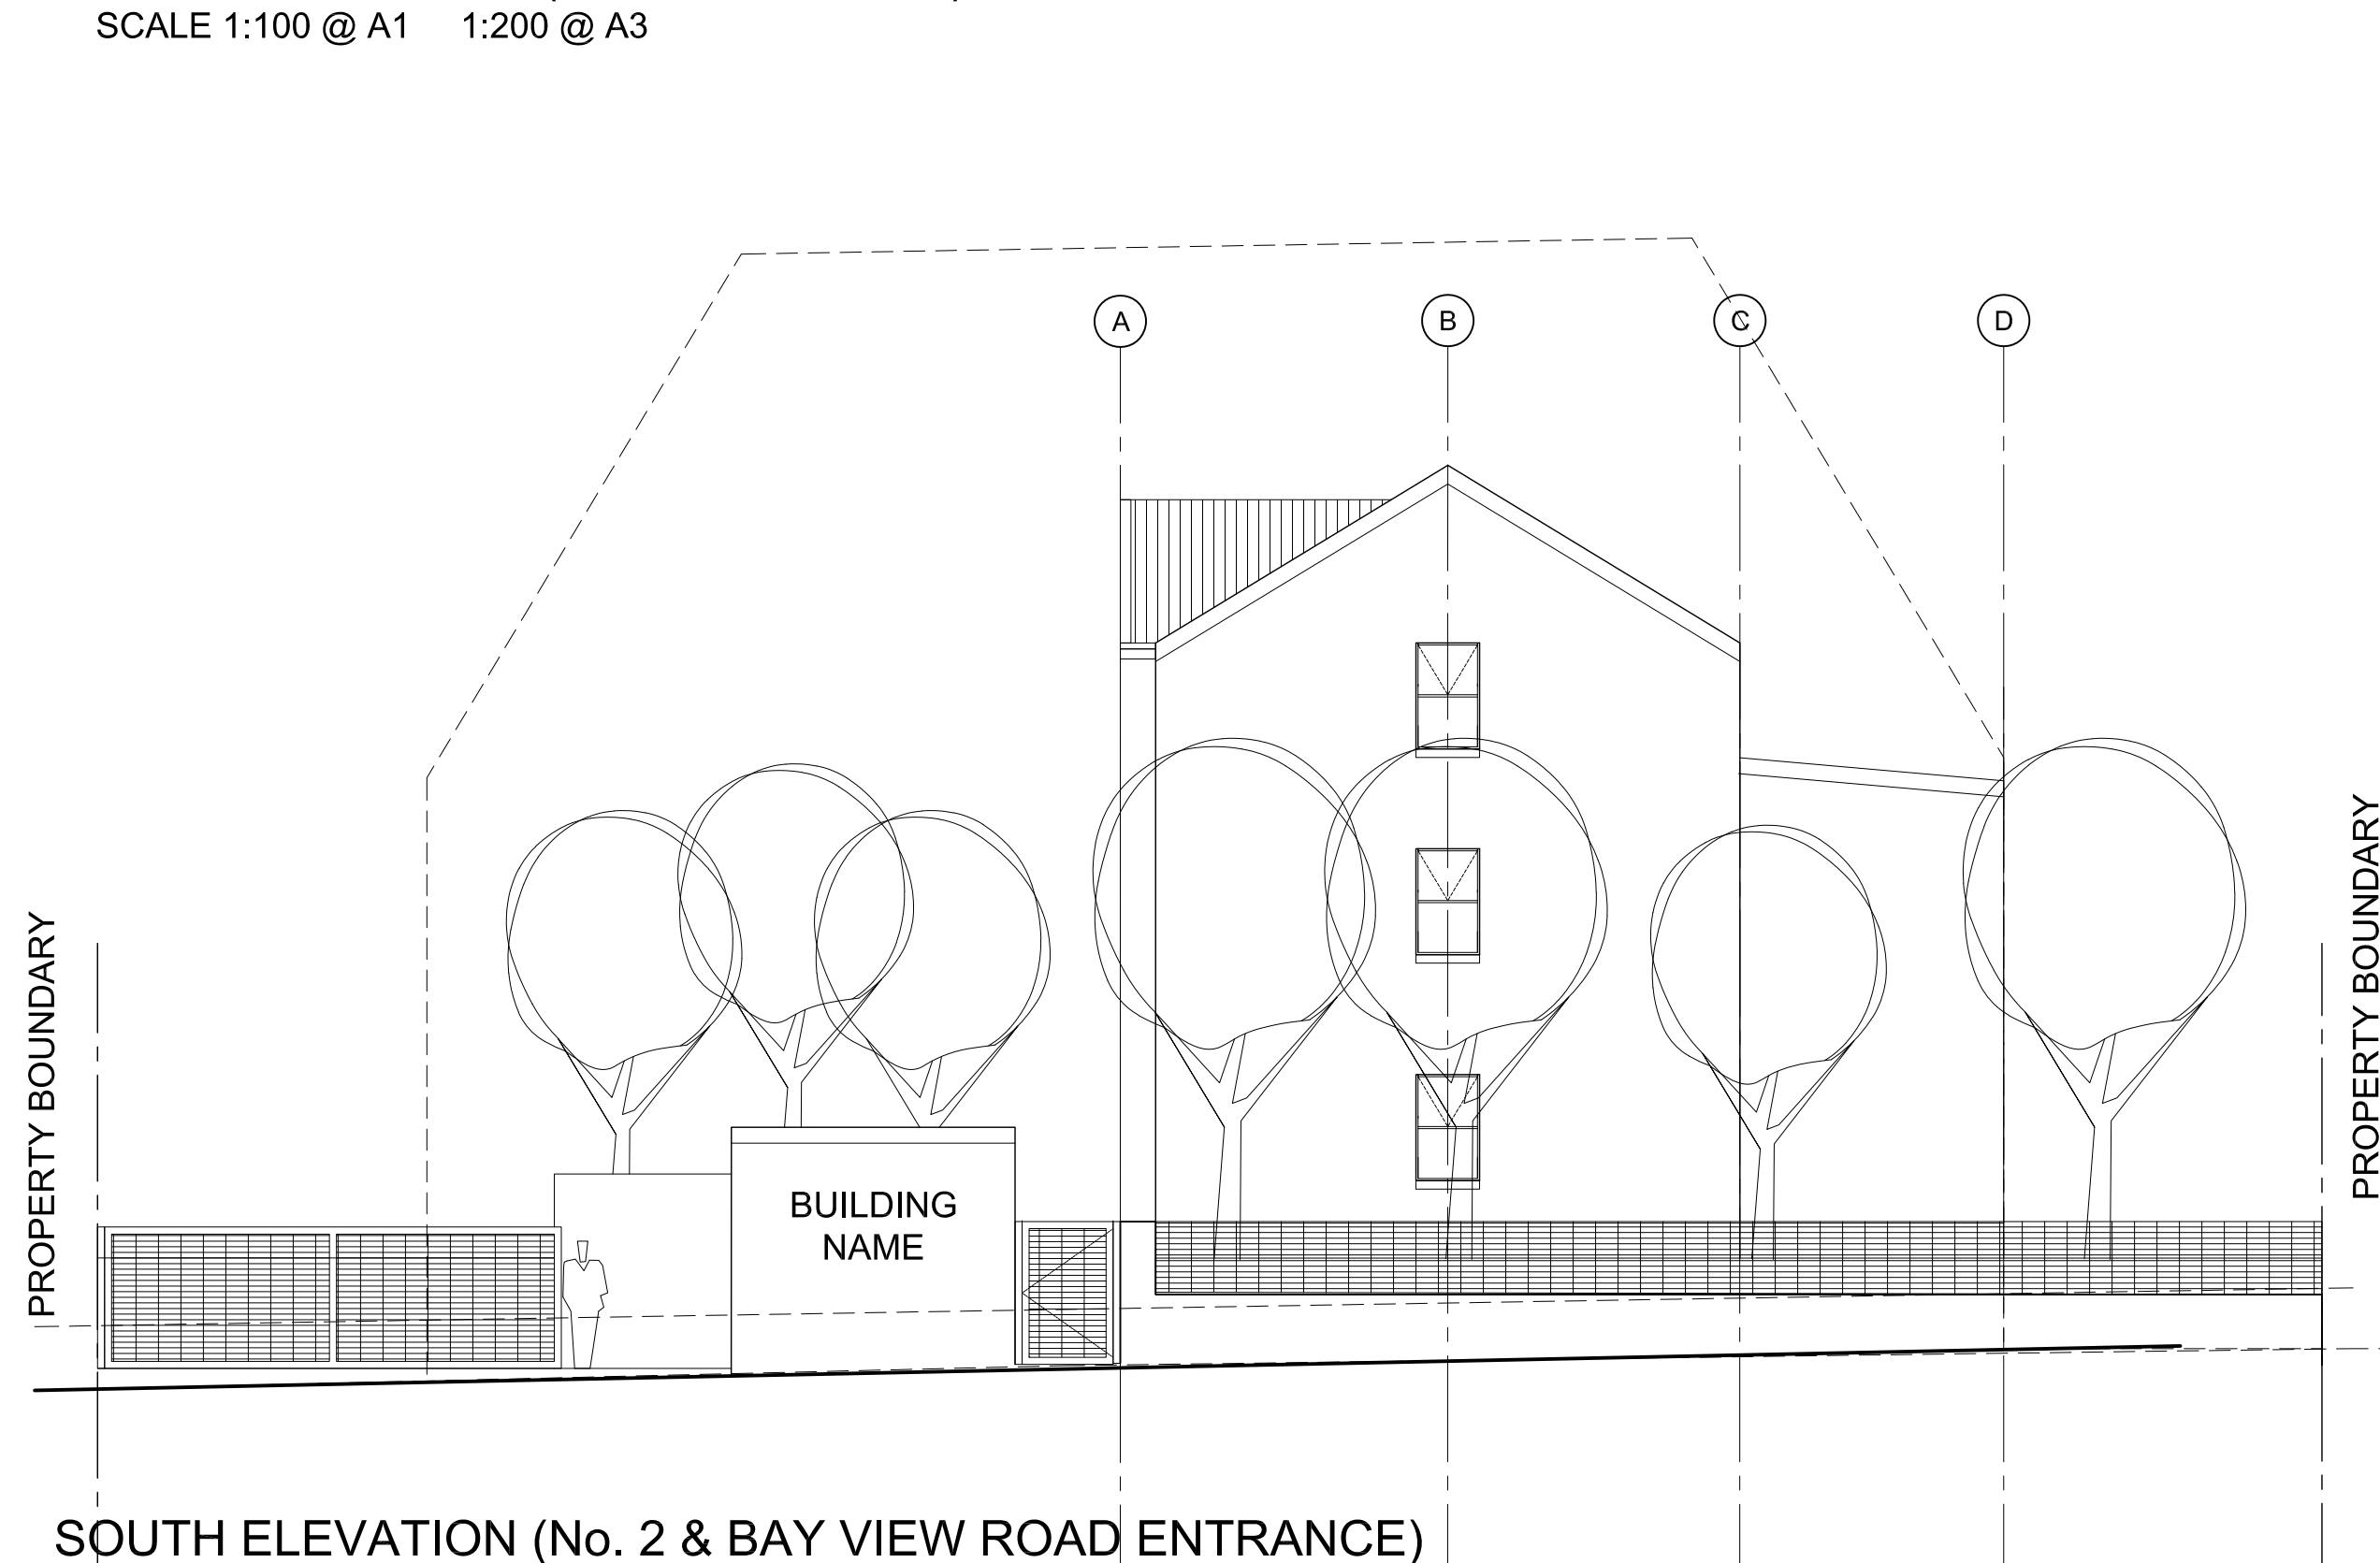

SOUTH ELEVATION (No. 2 & BAY VIEW ROAD ENTRANCE)
SCALE 1:200 @ A1 1:400 @ A3

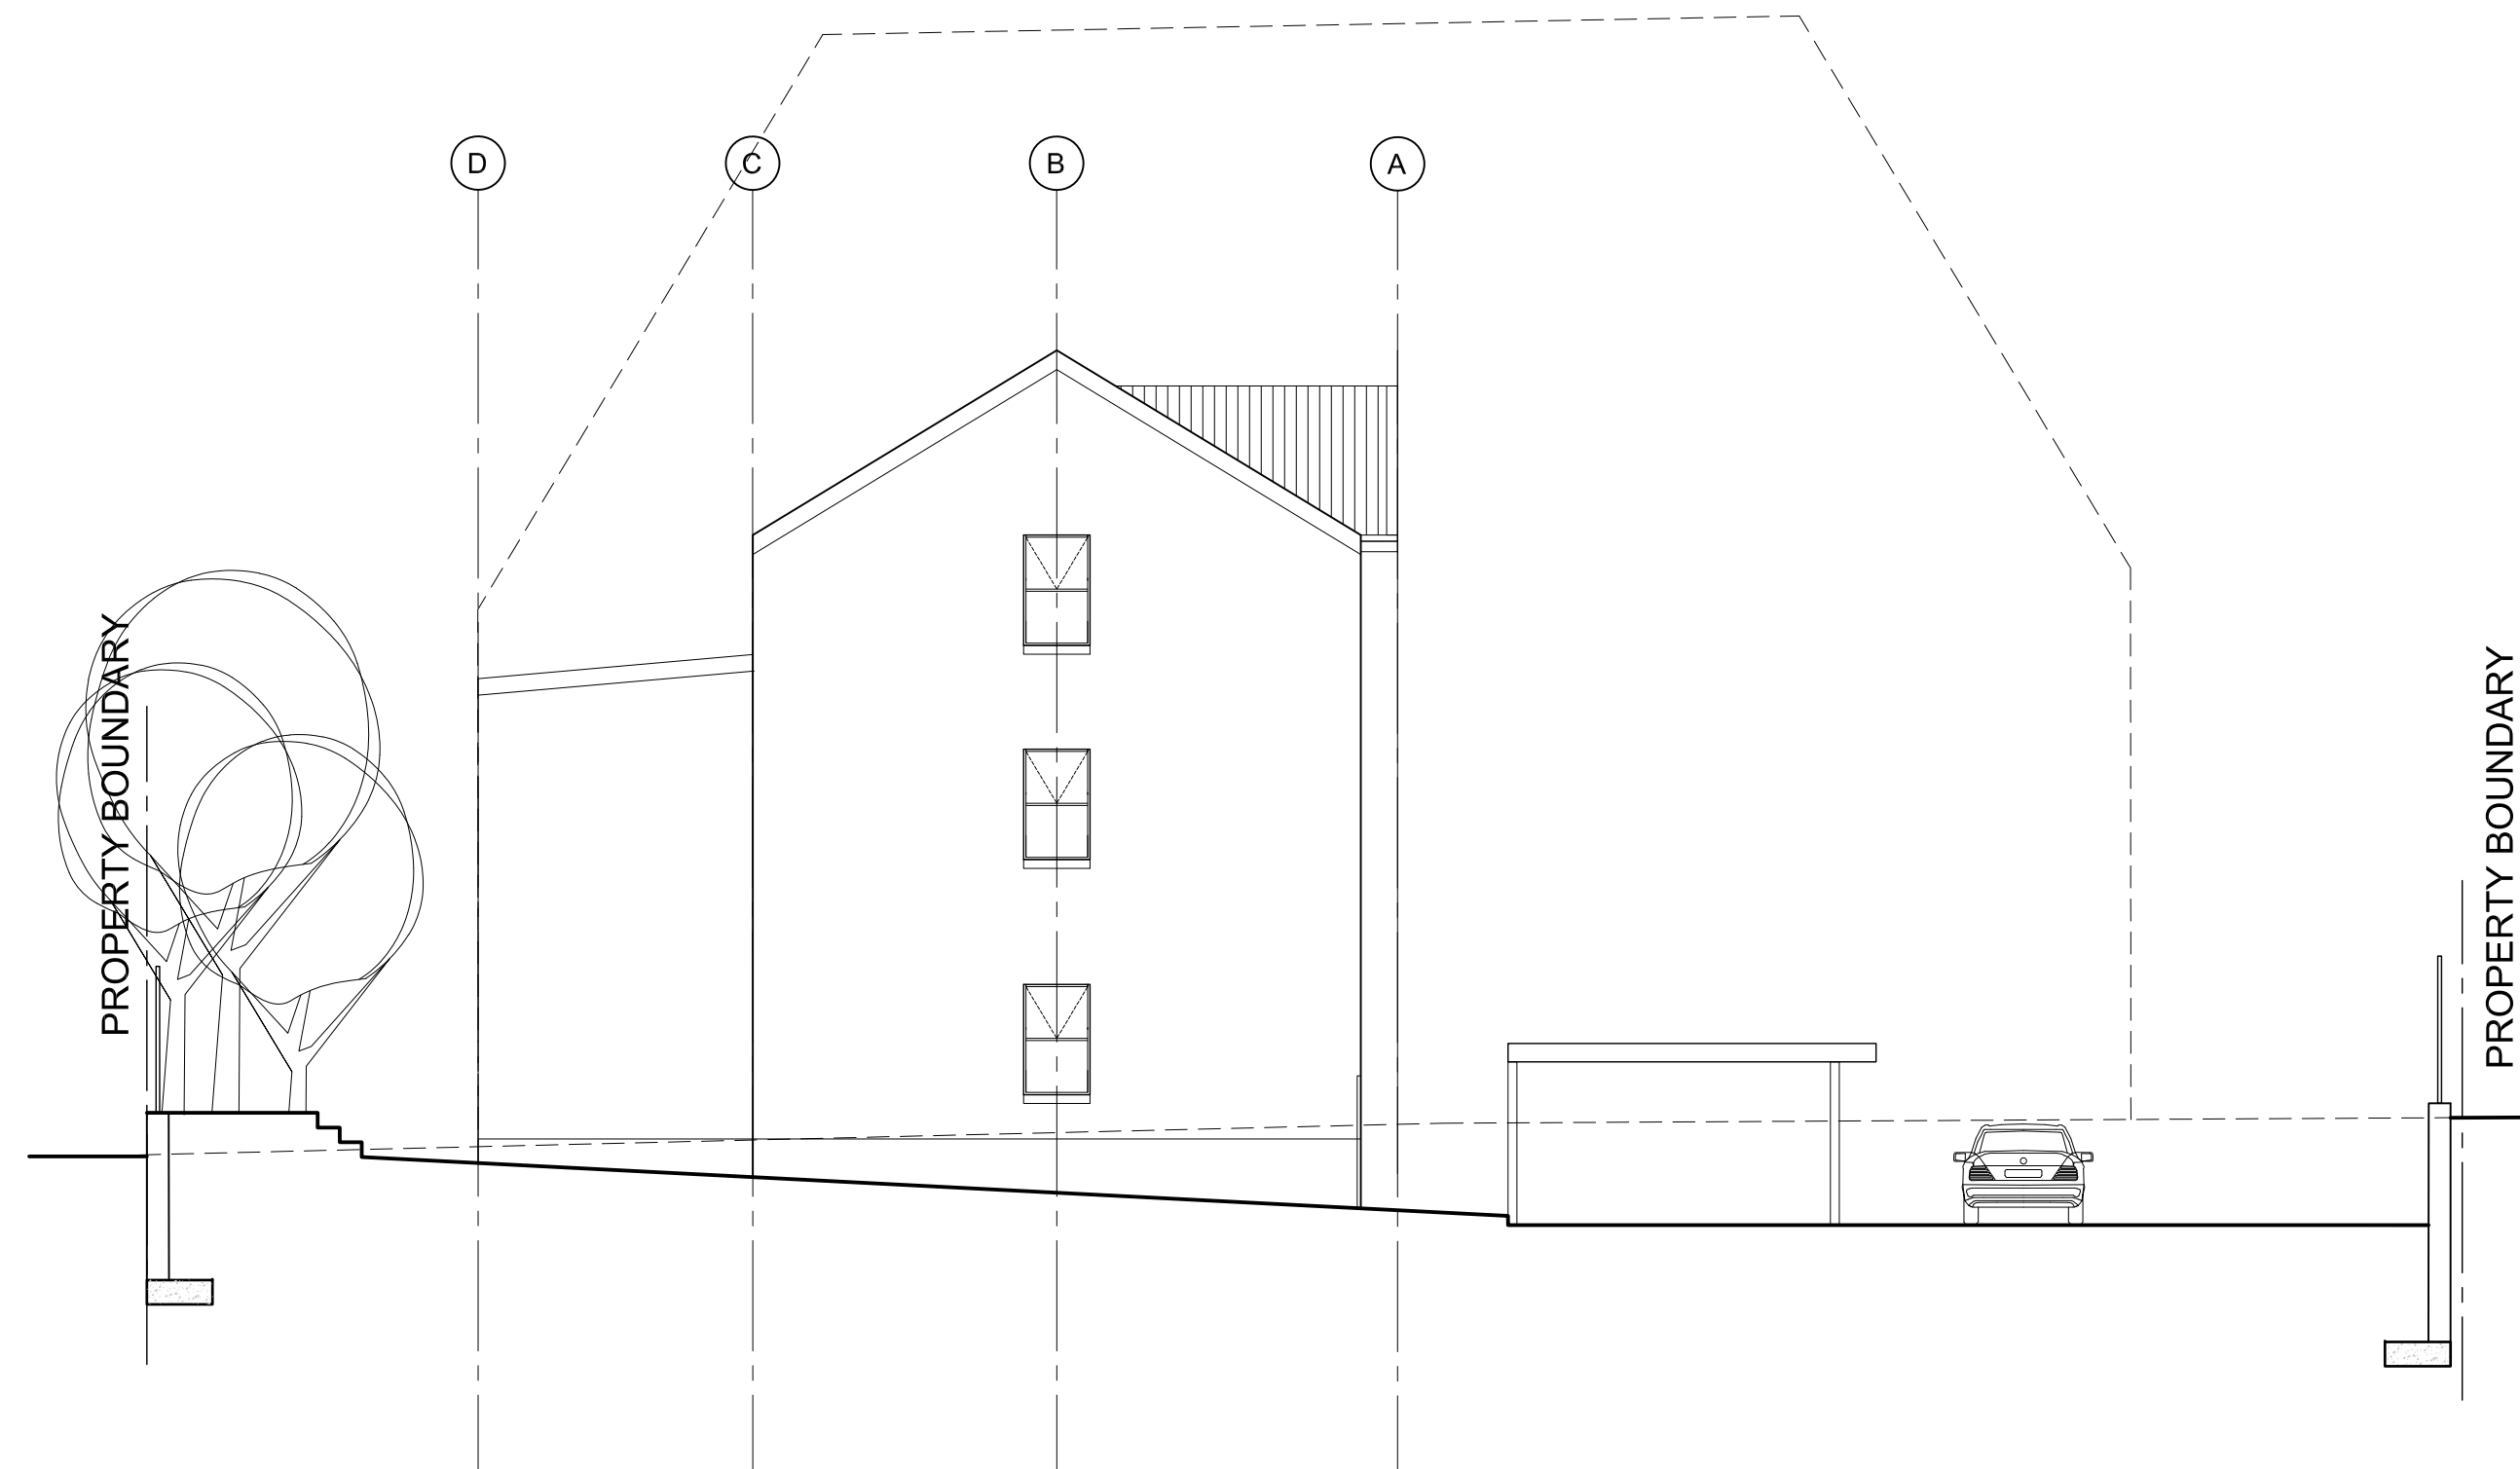

NORTH ELEVATION (No. 9)
SCALE 1:200 @ A1 1:400 @ A3

REVISIONS

R.	DATE	DESCRIPTION
4	2025.07.23	REVISED PER AMENDMENTS RECEIVED 2025.07.22

mlh architects & planners
GRAPHIC CENTRE, 199 LOOP STREET, CAPE TOWN, PO BOX 15002, VLAEBERG 8018
TELEPHONE +27 21 4243210, FAX +27 21 4247810
E-MAIL mlh@mlh.co.za, WEBSITE www.mlh.co.za

Client
HAAIZ INVESTMENTS

Project
**NEW RESIDENTIAL DEVELOPMENT
ERF 67255**

Drawing
**BUILDING PLAN SUBMISSION
ELEVATIONS SHEET 2**

Issue Status
FOR INFORMATION

Issue Date
2025.07.23

Project Number 2026 102	Drawing Number BP.07	Revision 4
-----------------------------------	--------------------------------	----------------------

Drawn By ASG	Drawing Scale AS SHOWN
------------------------	----------------------------------

CAD Folder Location D:\MLH Architects and Planners\MLH - Architecture\2026 102 HAAIZ Investments - Erf 67255 - Townhouses\10 Presentations	Save Date 2025-08-25
---	--------------------------------