


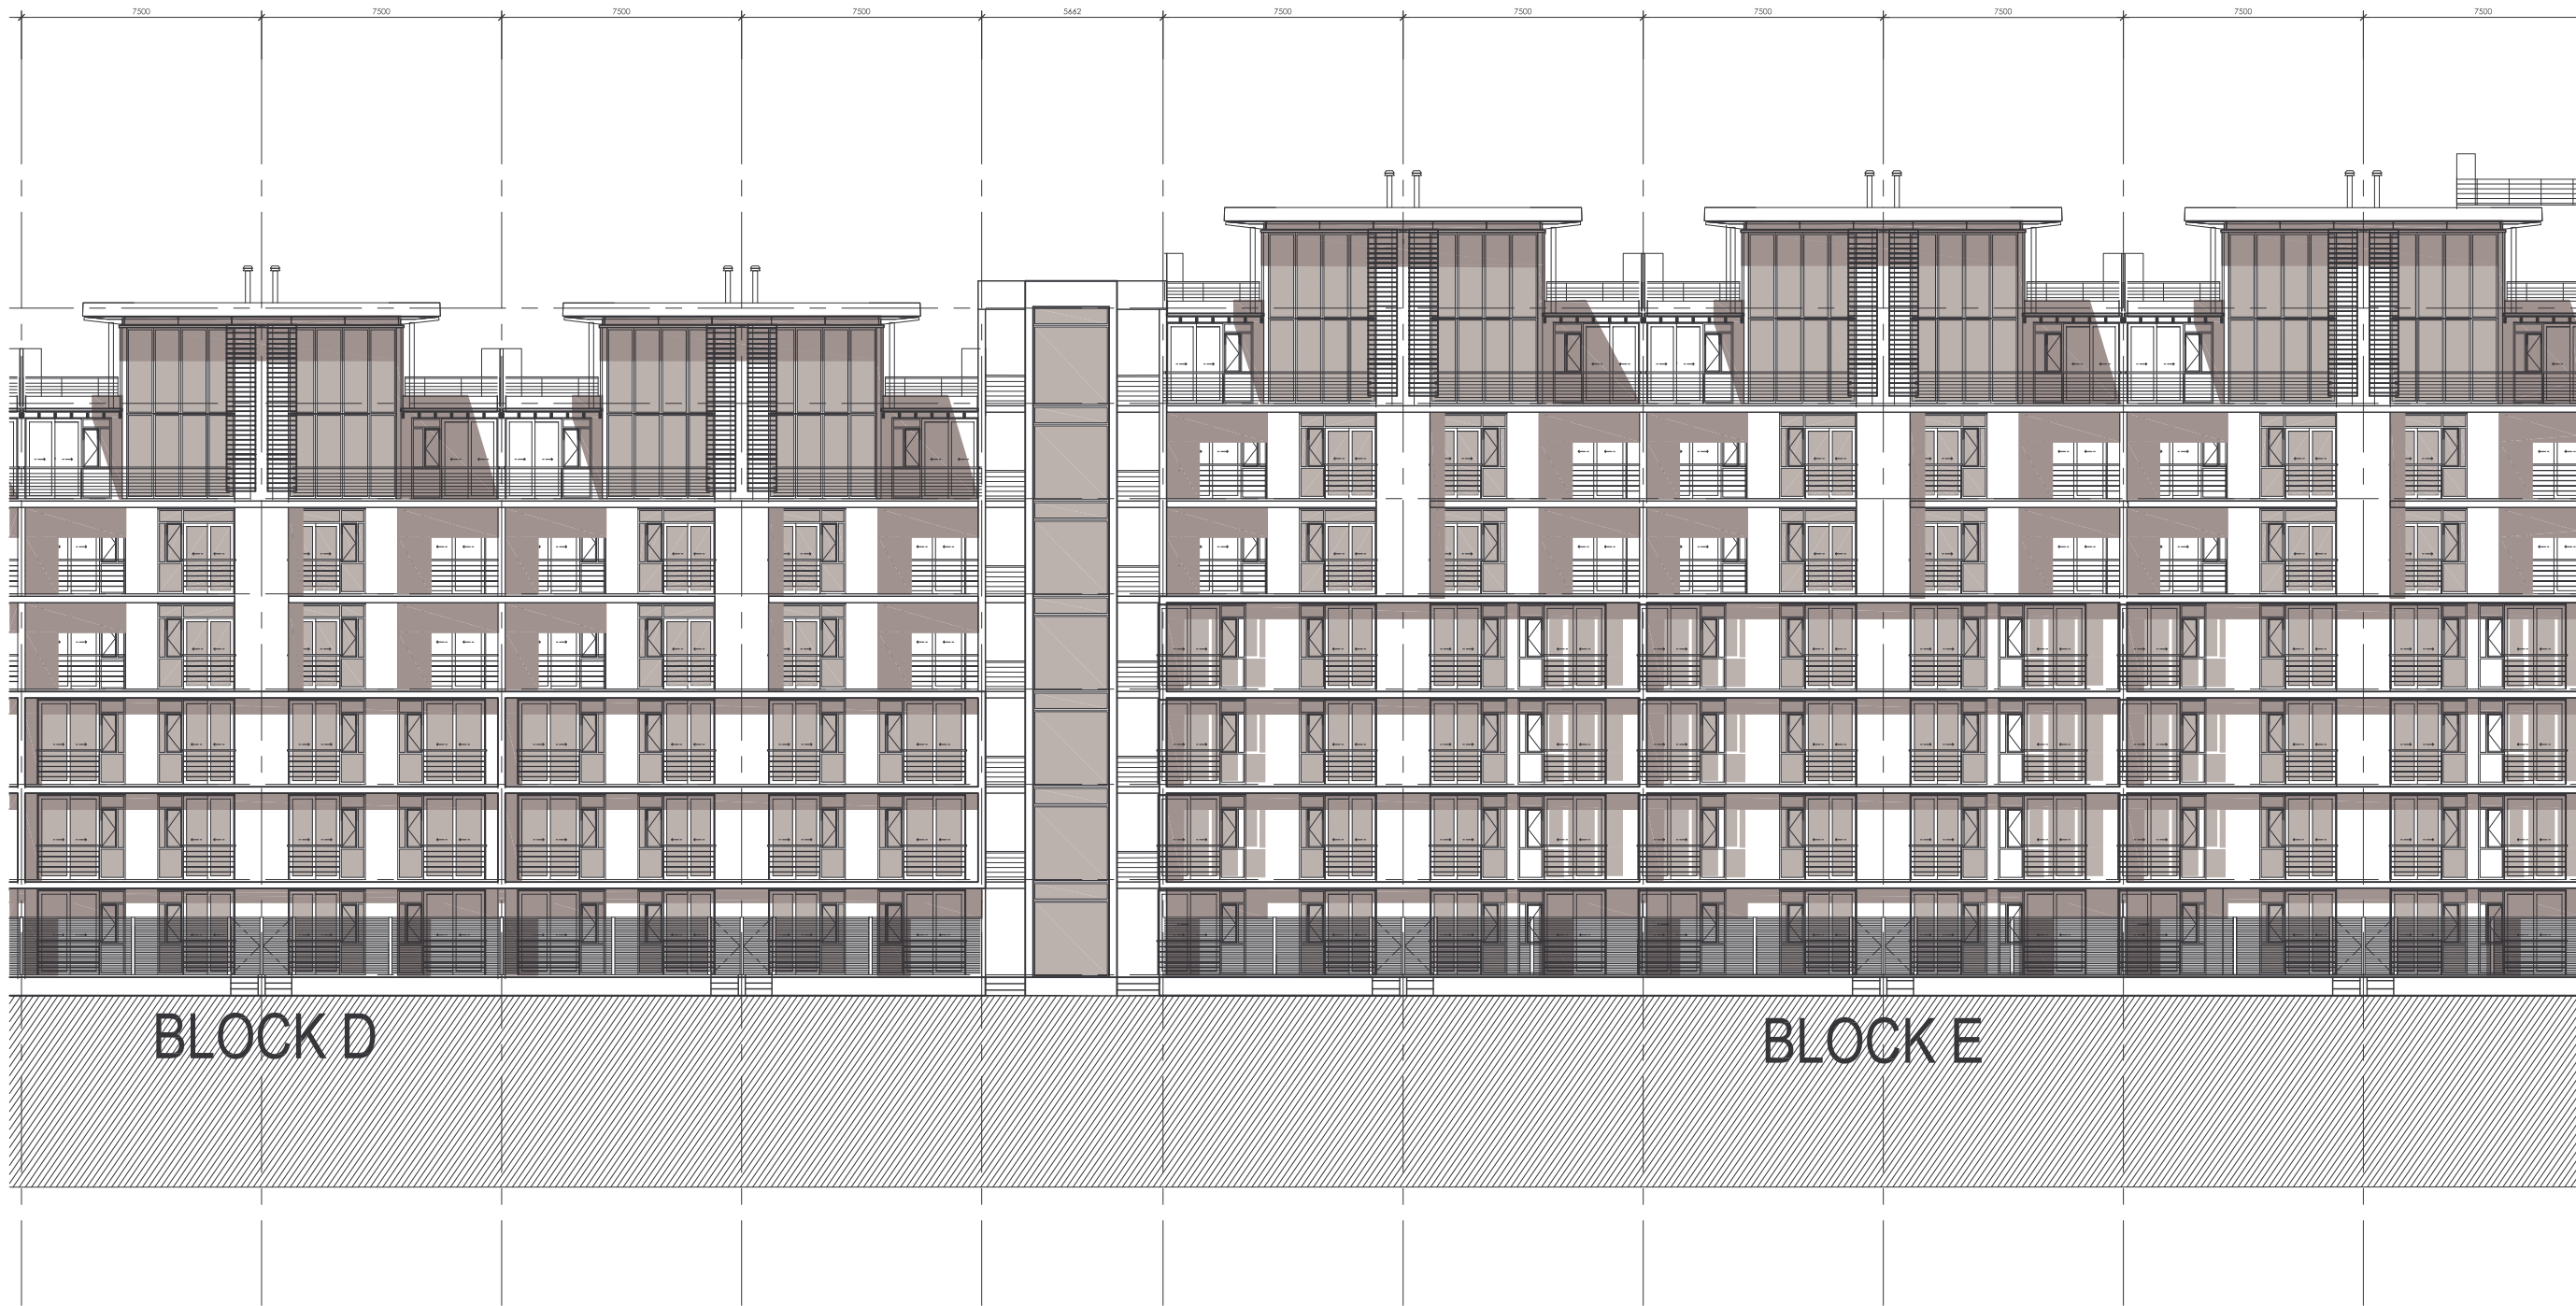


26.03.2007 block E courtyard elevation - west 1:250 drawing no. 04115 / 0756

.....

THE QUADRANT: proposed new retail and apartments for corevest, claremont

© dhk Architects 1999 dhk Architects (Pty) Ltd 72 BARRACK STREET CAPE TOWN 8001 TEL +27 (0) 21 461 8151 FAX +27 (0) 21 461 8299 e-mail architects@dhk.co.za REG.NO.98/20807/07



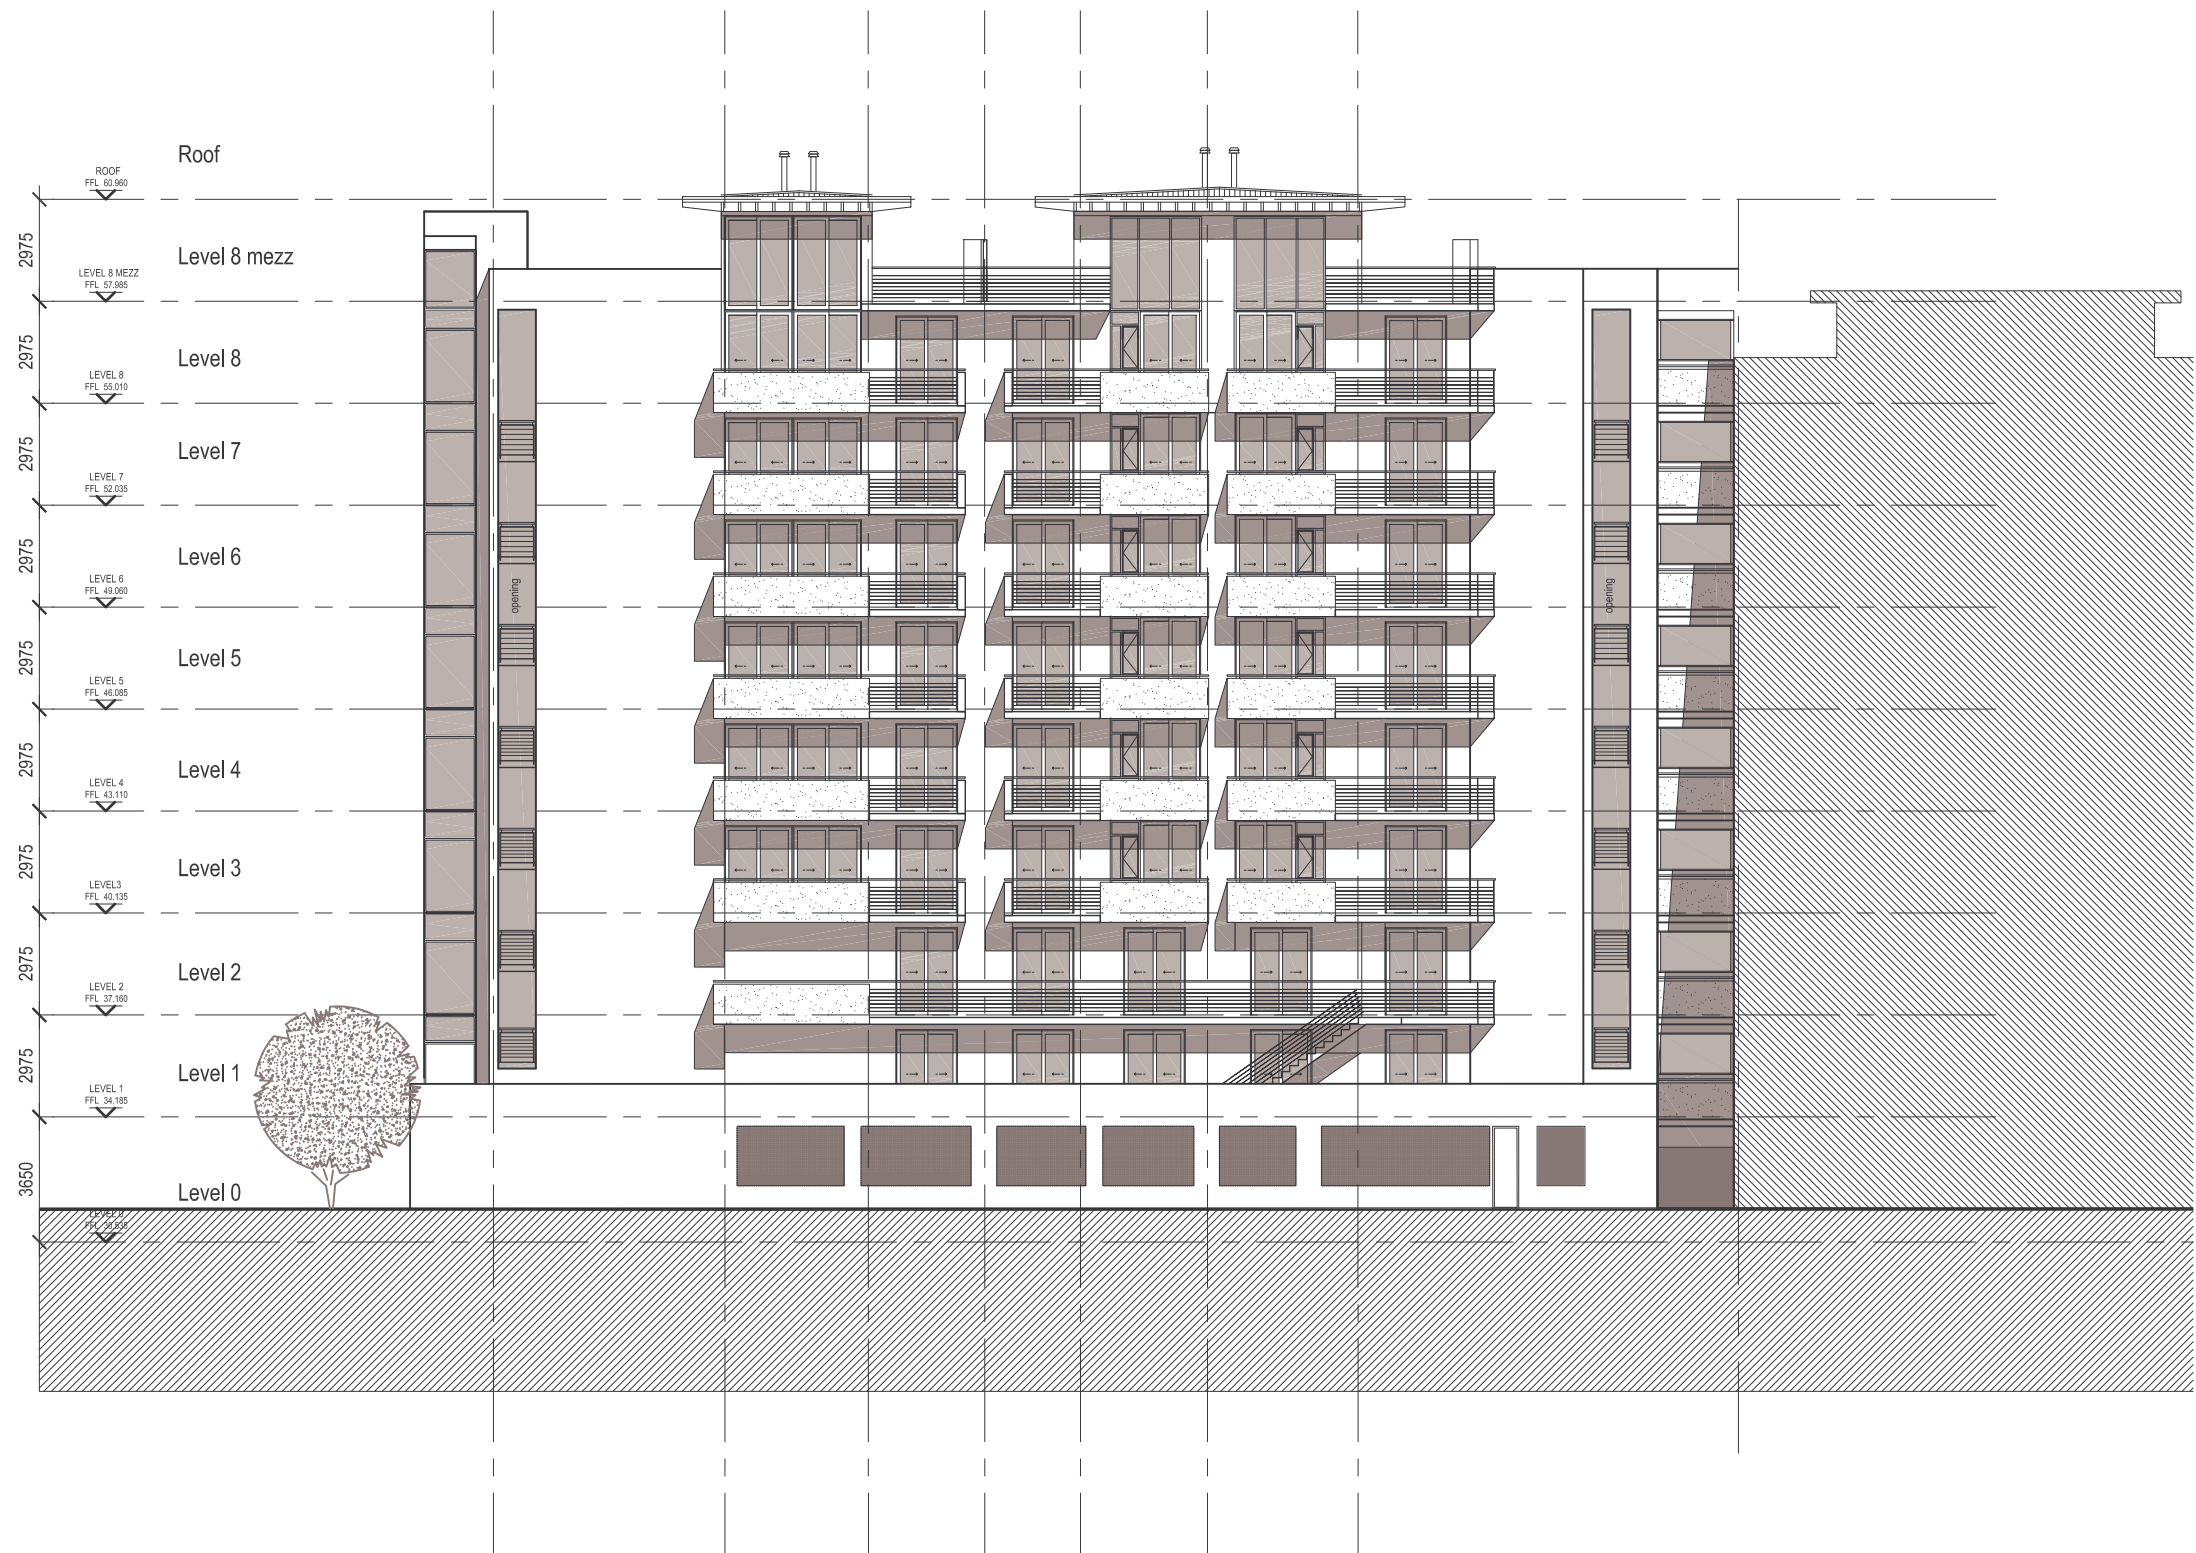


26.03.2007

block F east elevation 1:250

drawing no. 04115 / 0754

THE QUADRANT: proposed new retail and apartments for corevest, claremont



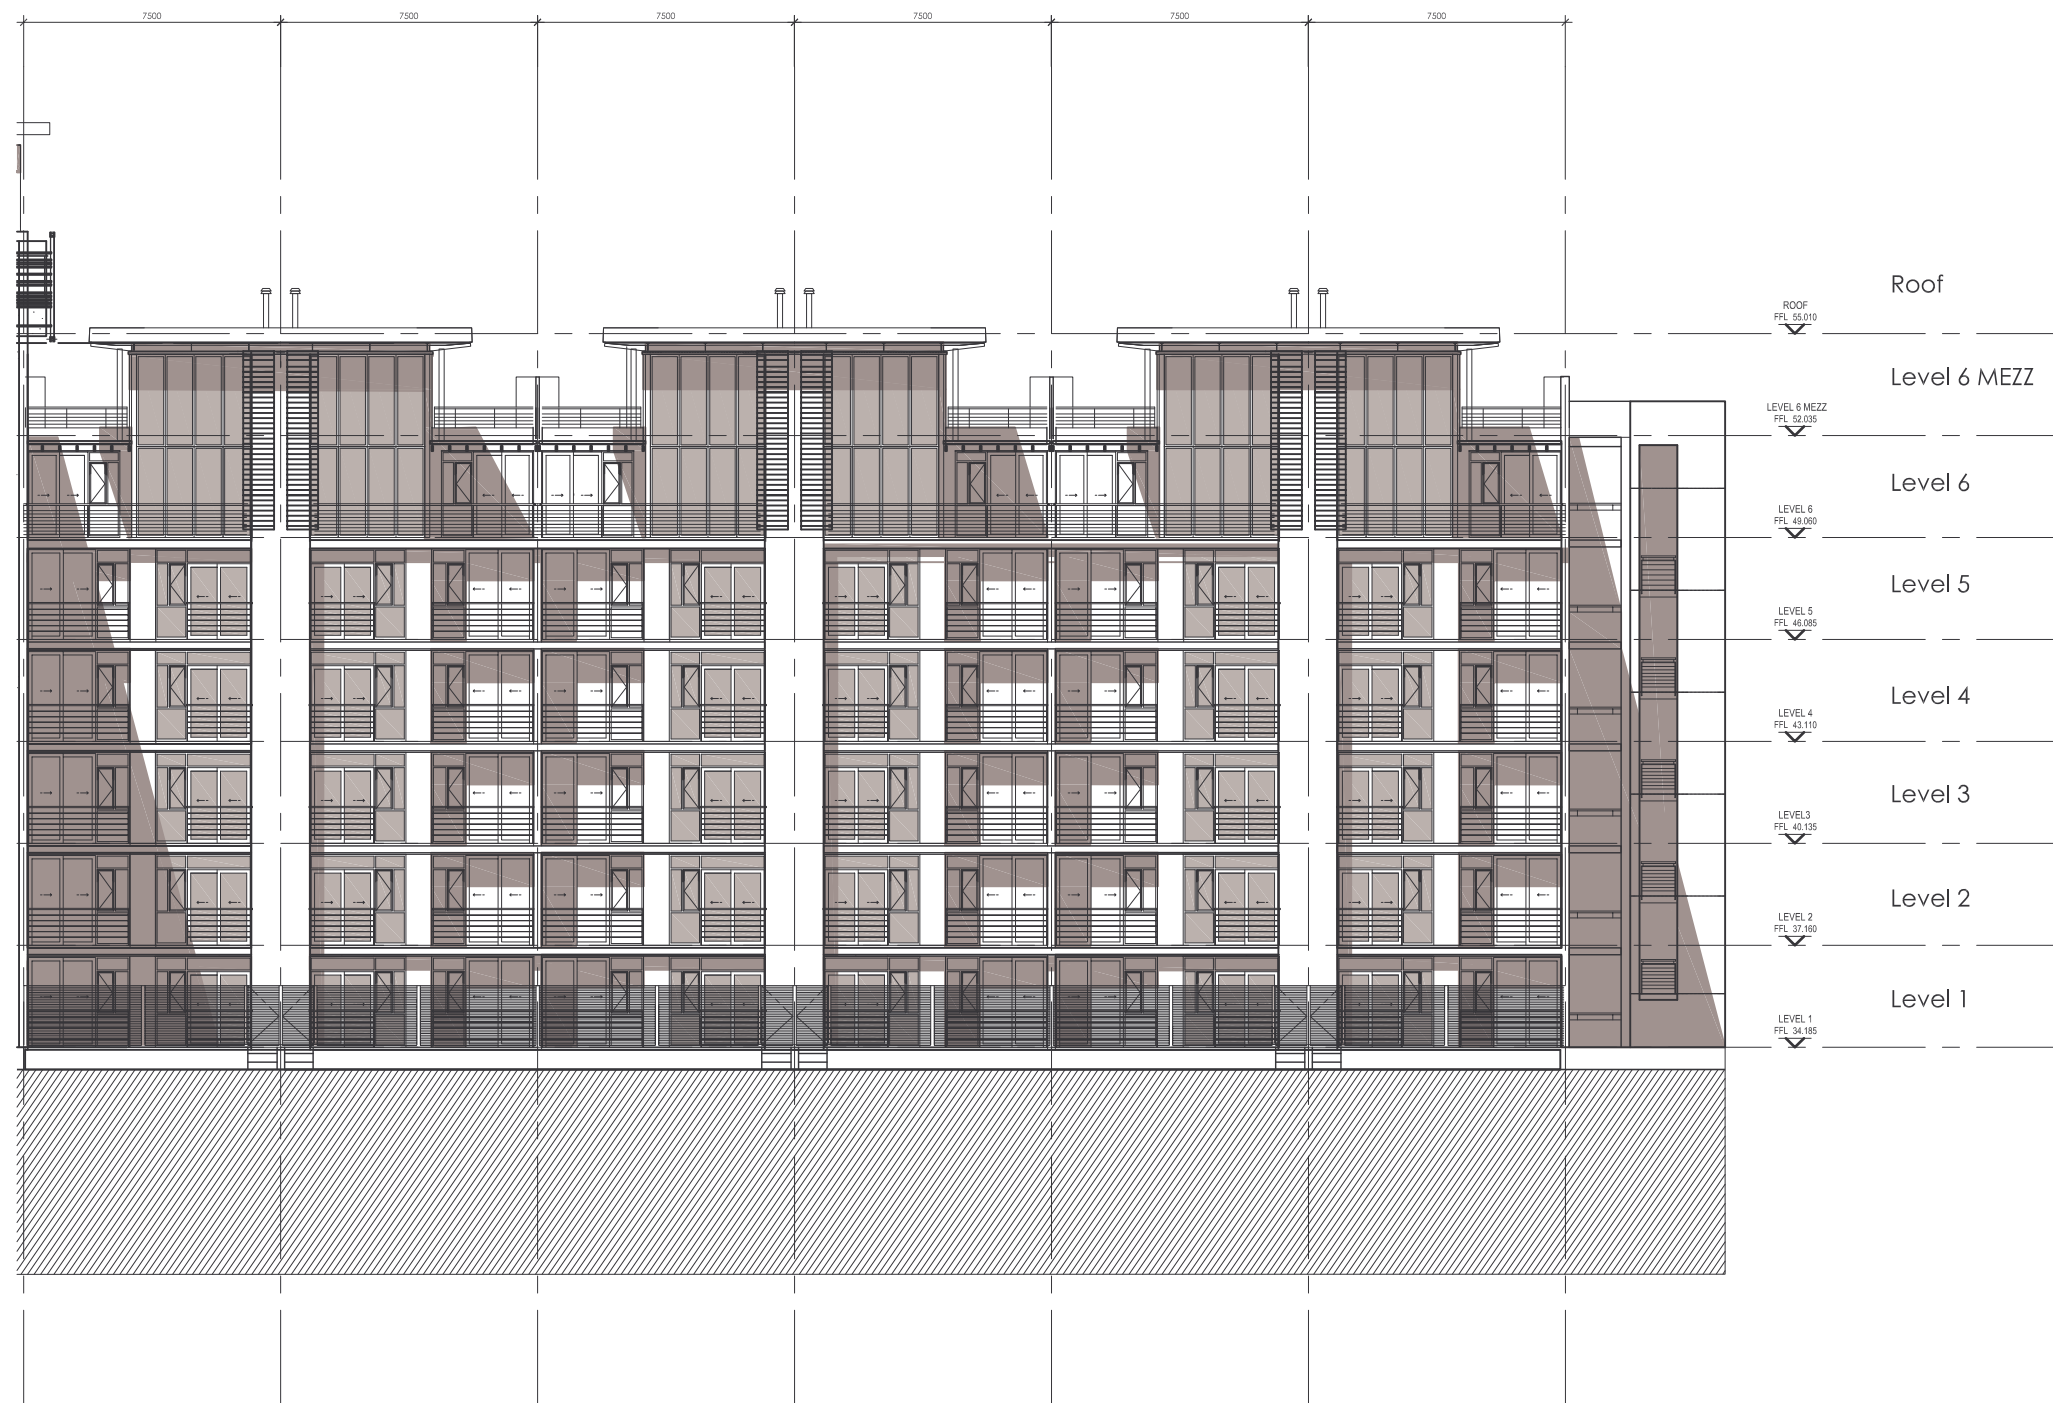

26.03.2007

block G courtyard elevation - north 1:250

drawing no. 04115 / 0758

THE QUADRANT: proposed new retail and apartments for corevest, claremont

© dhk Architects 1999

dhk Architects (Pty) Ltd

72 BARRACK STREET

CAPE TOWN 8001


TEL +27 (0) 21 461 8151

FAX +27 (0) 21 461 8299

e-mail architects@dhk.co.za

REG.NO.98/20807/07

dhk
architects

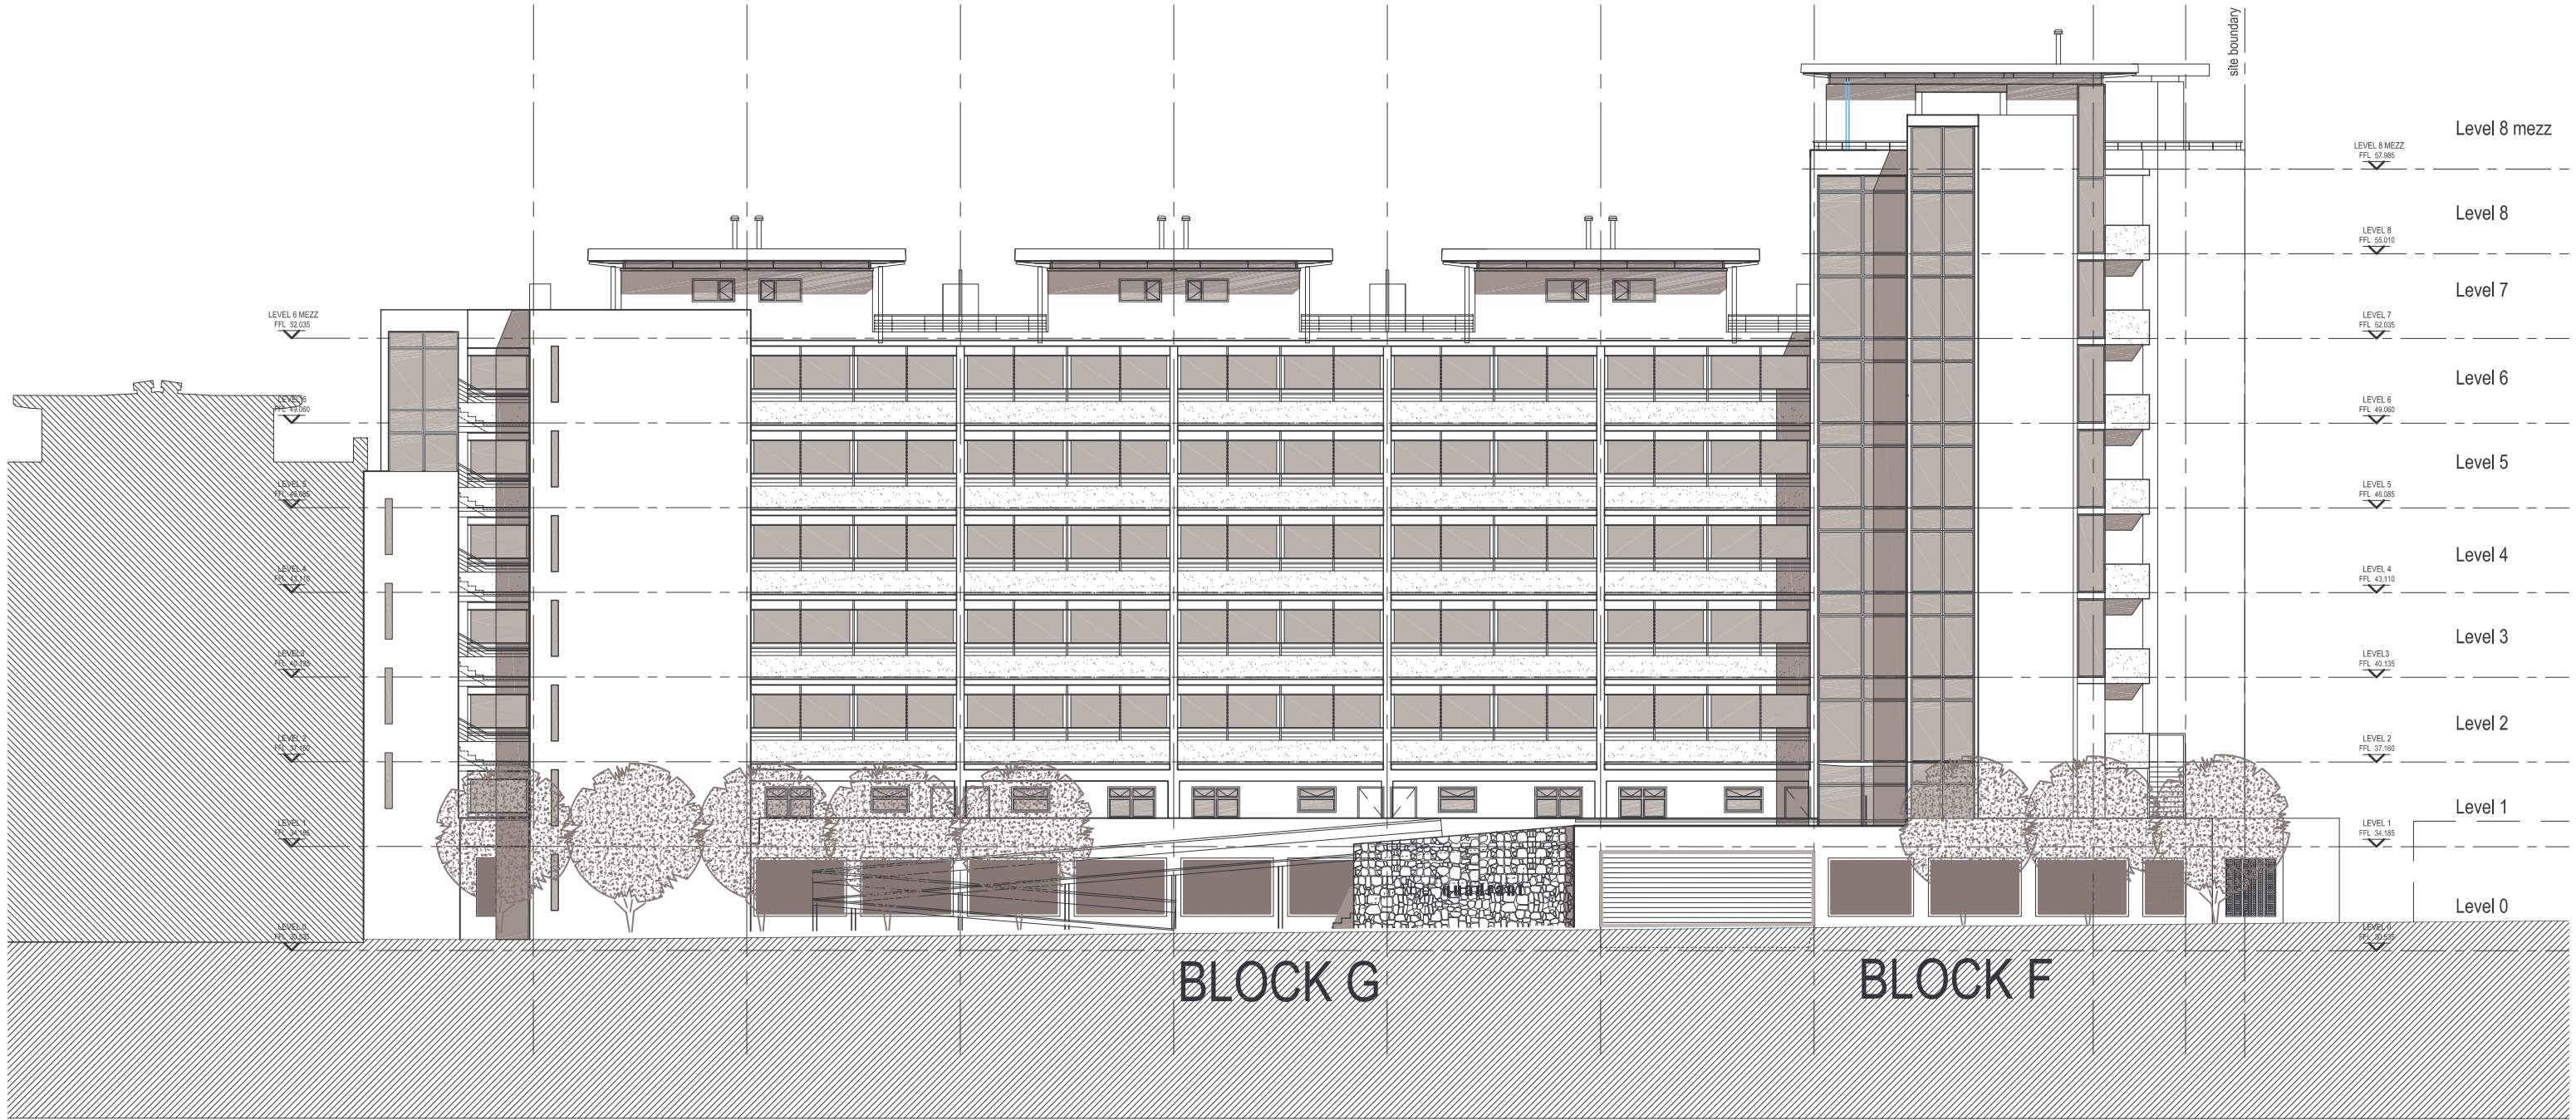

26.03.2007

block F & G wilderness road elevation 1:250

drawing no. 04115 / 0750

THE QUADRANT: proposed new retail and apartments for corevest, claremont

© dhk Architects 1999

dhk Architects (Pty) Ltd

72 BARRACK STREET

CAPE TOWN 8001

TEL +27 (0) 21 461 8151

FAX +27 (0) 21 461 8299

e-mail architects@dhk.co.za

REG.NO.98/20807/07

