

ISLAND SIGNATURE VILLA TYPICAL GROUND FLOOR



DEVELOPMENT DATA	
LOCATION	AREA/sqm
INTERNAL	604
EXTERNAL	618
TOTAL GROUND FLOOR	1222

0 4 000 8 000mm
SCALE 1:200


ISLAND SIGNATURE VILLA TYPICAL FIRST FLOOR



DEVELOPMENT DATA	
LOCATION	AREA/sqm
INTERNAL	73
EXTERNAL	36
TOTAL GROUND FLOOR	109

0 4 000 8 000mm
SCALE 1:200

ISLAND SIGNATURE VILLA 01 GROUND FLOOR

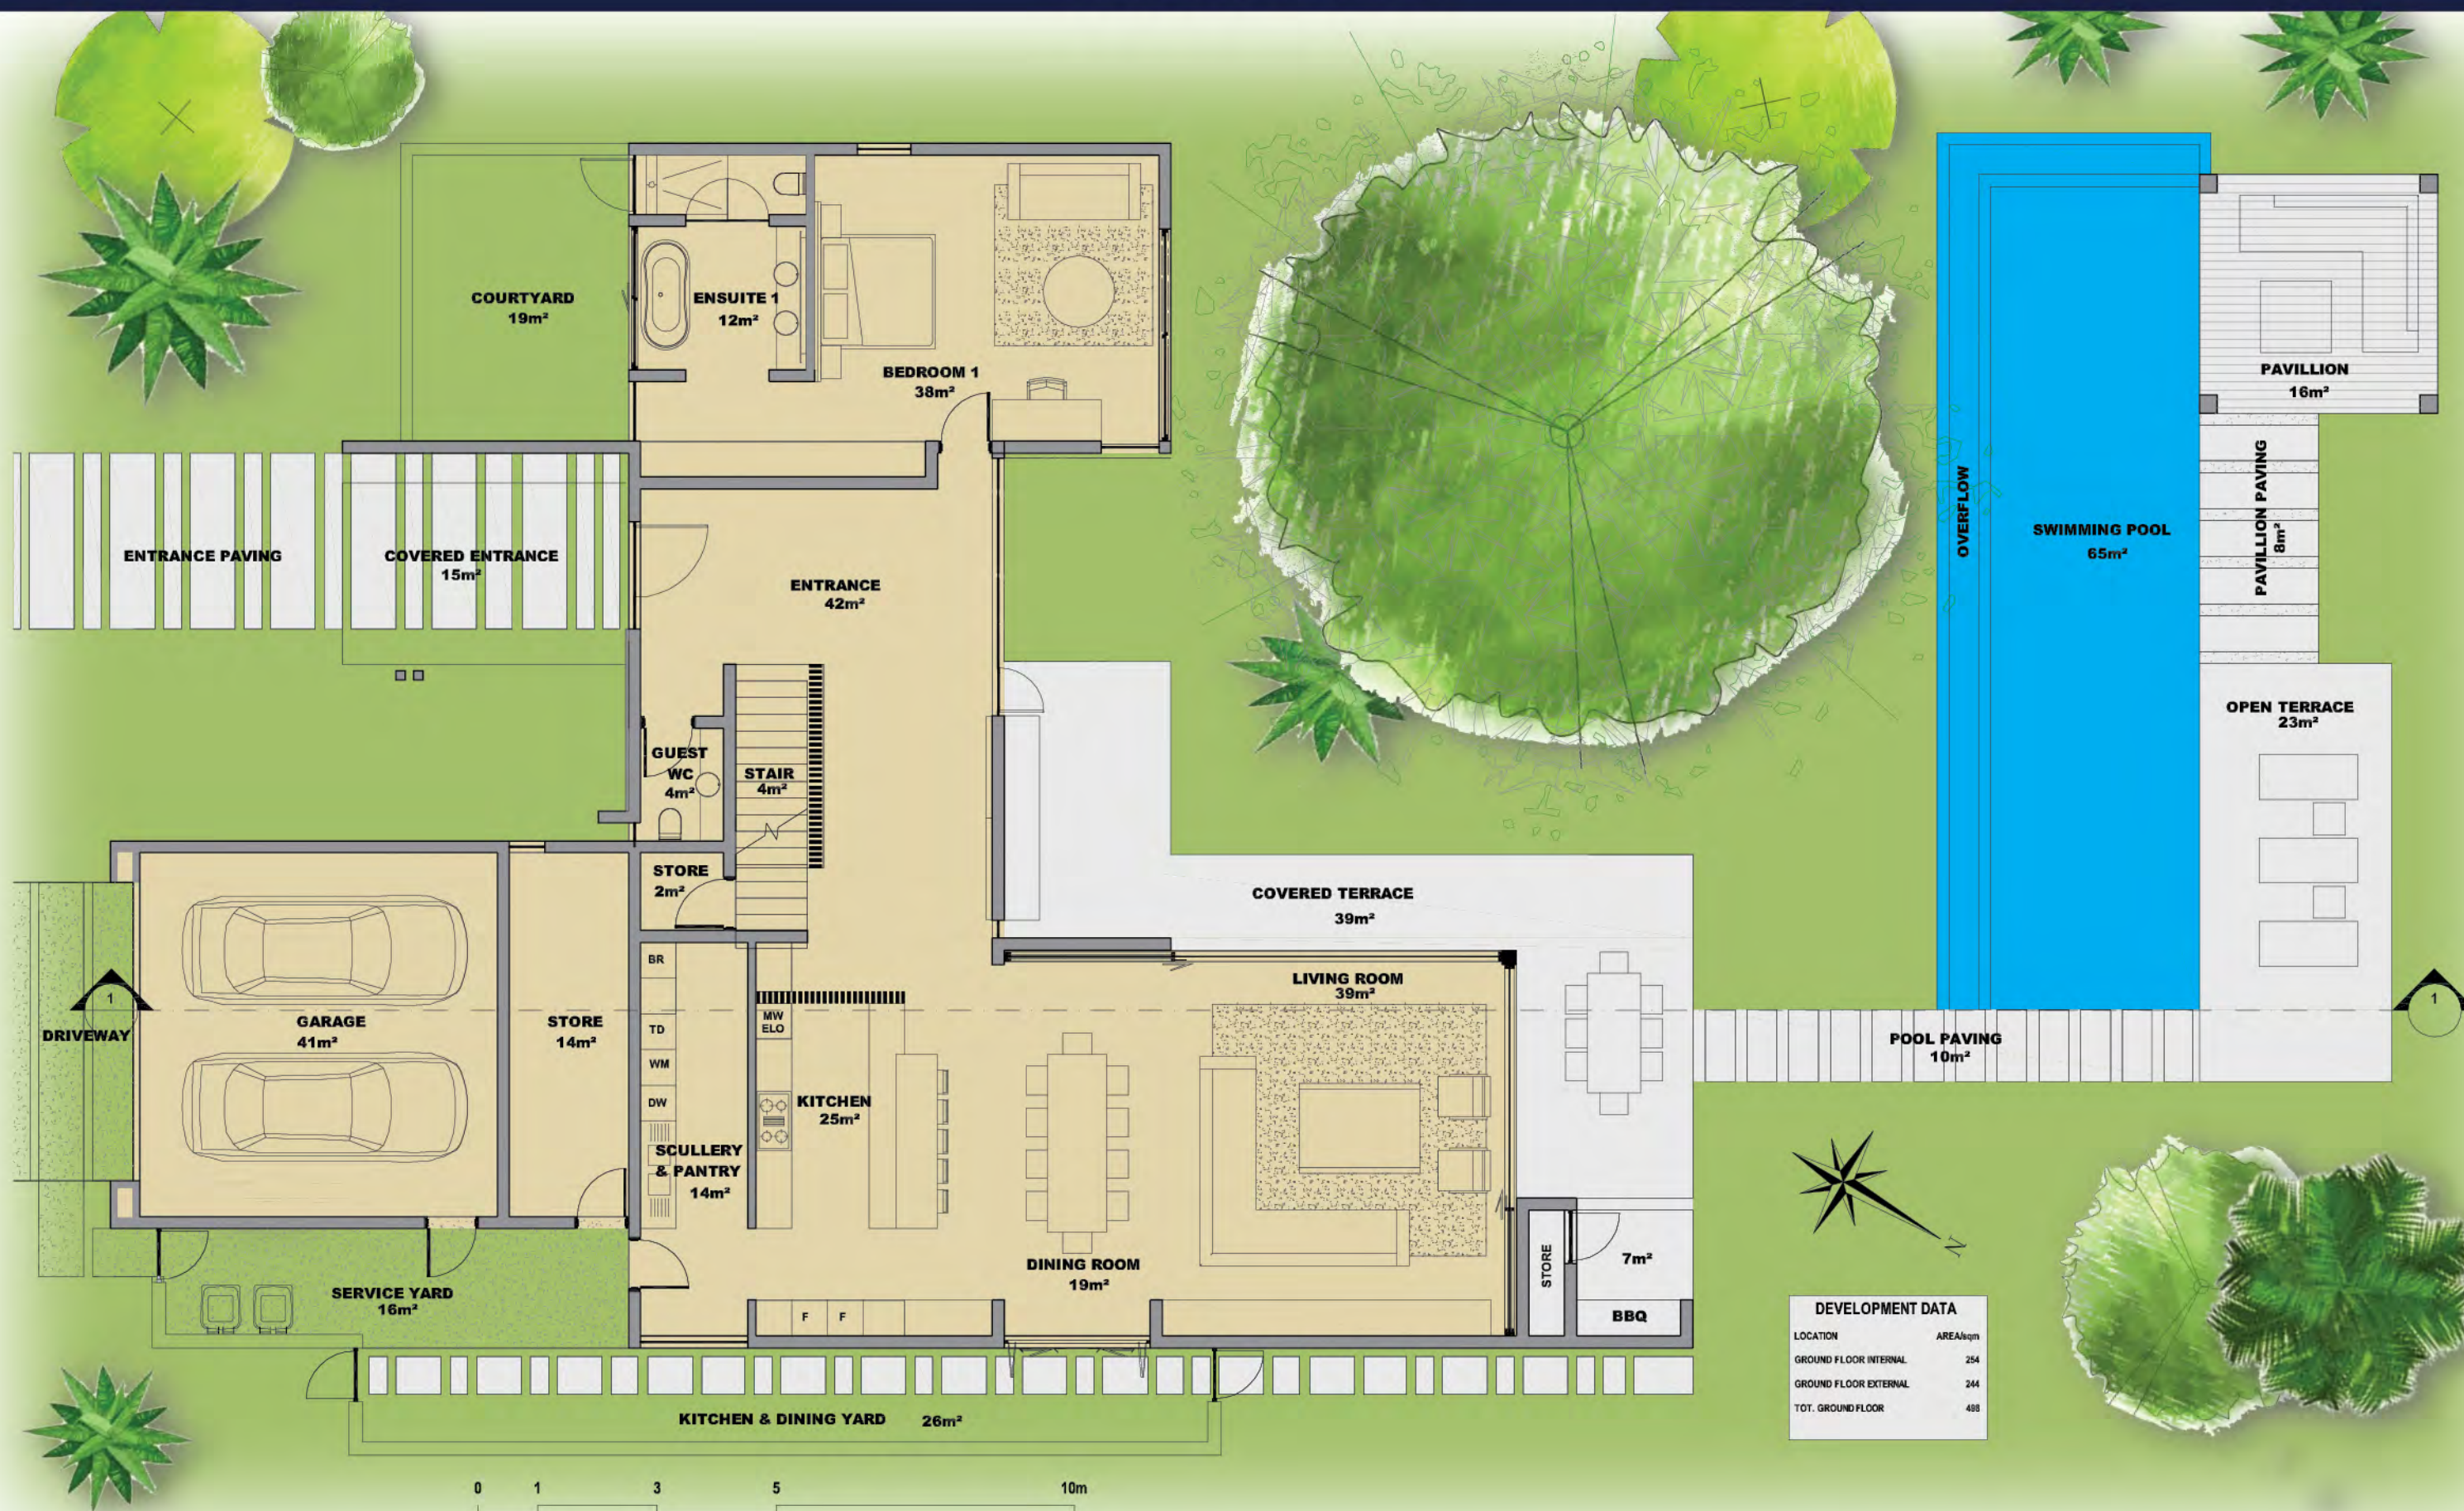

ISLAND SIGNATURE VILLA 01

FIRST FLOOR




LOCATION	AREA/sqm
FIRST FLOOR INTERNAL	156
FIRST FLOOR EXTERNAL	133
TOTAL FIRST FLOOR	289


DEVELOPMENT DATA

ISLAND SIGNATURE VILLA 01

ROOF PLAN

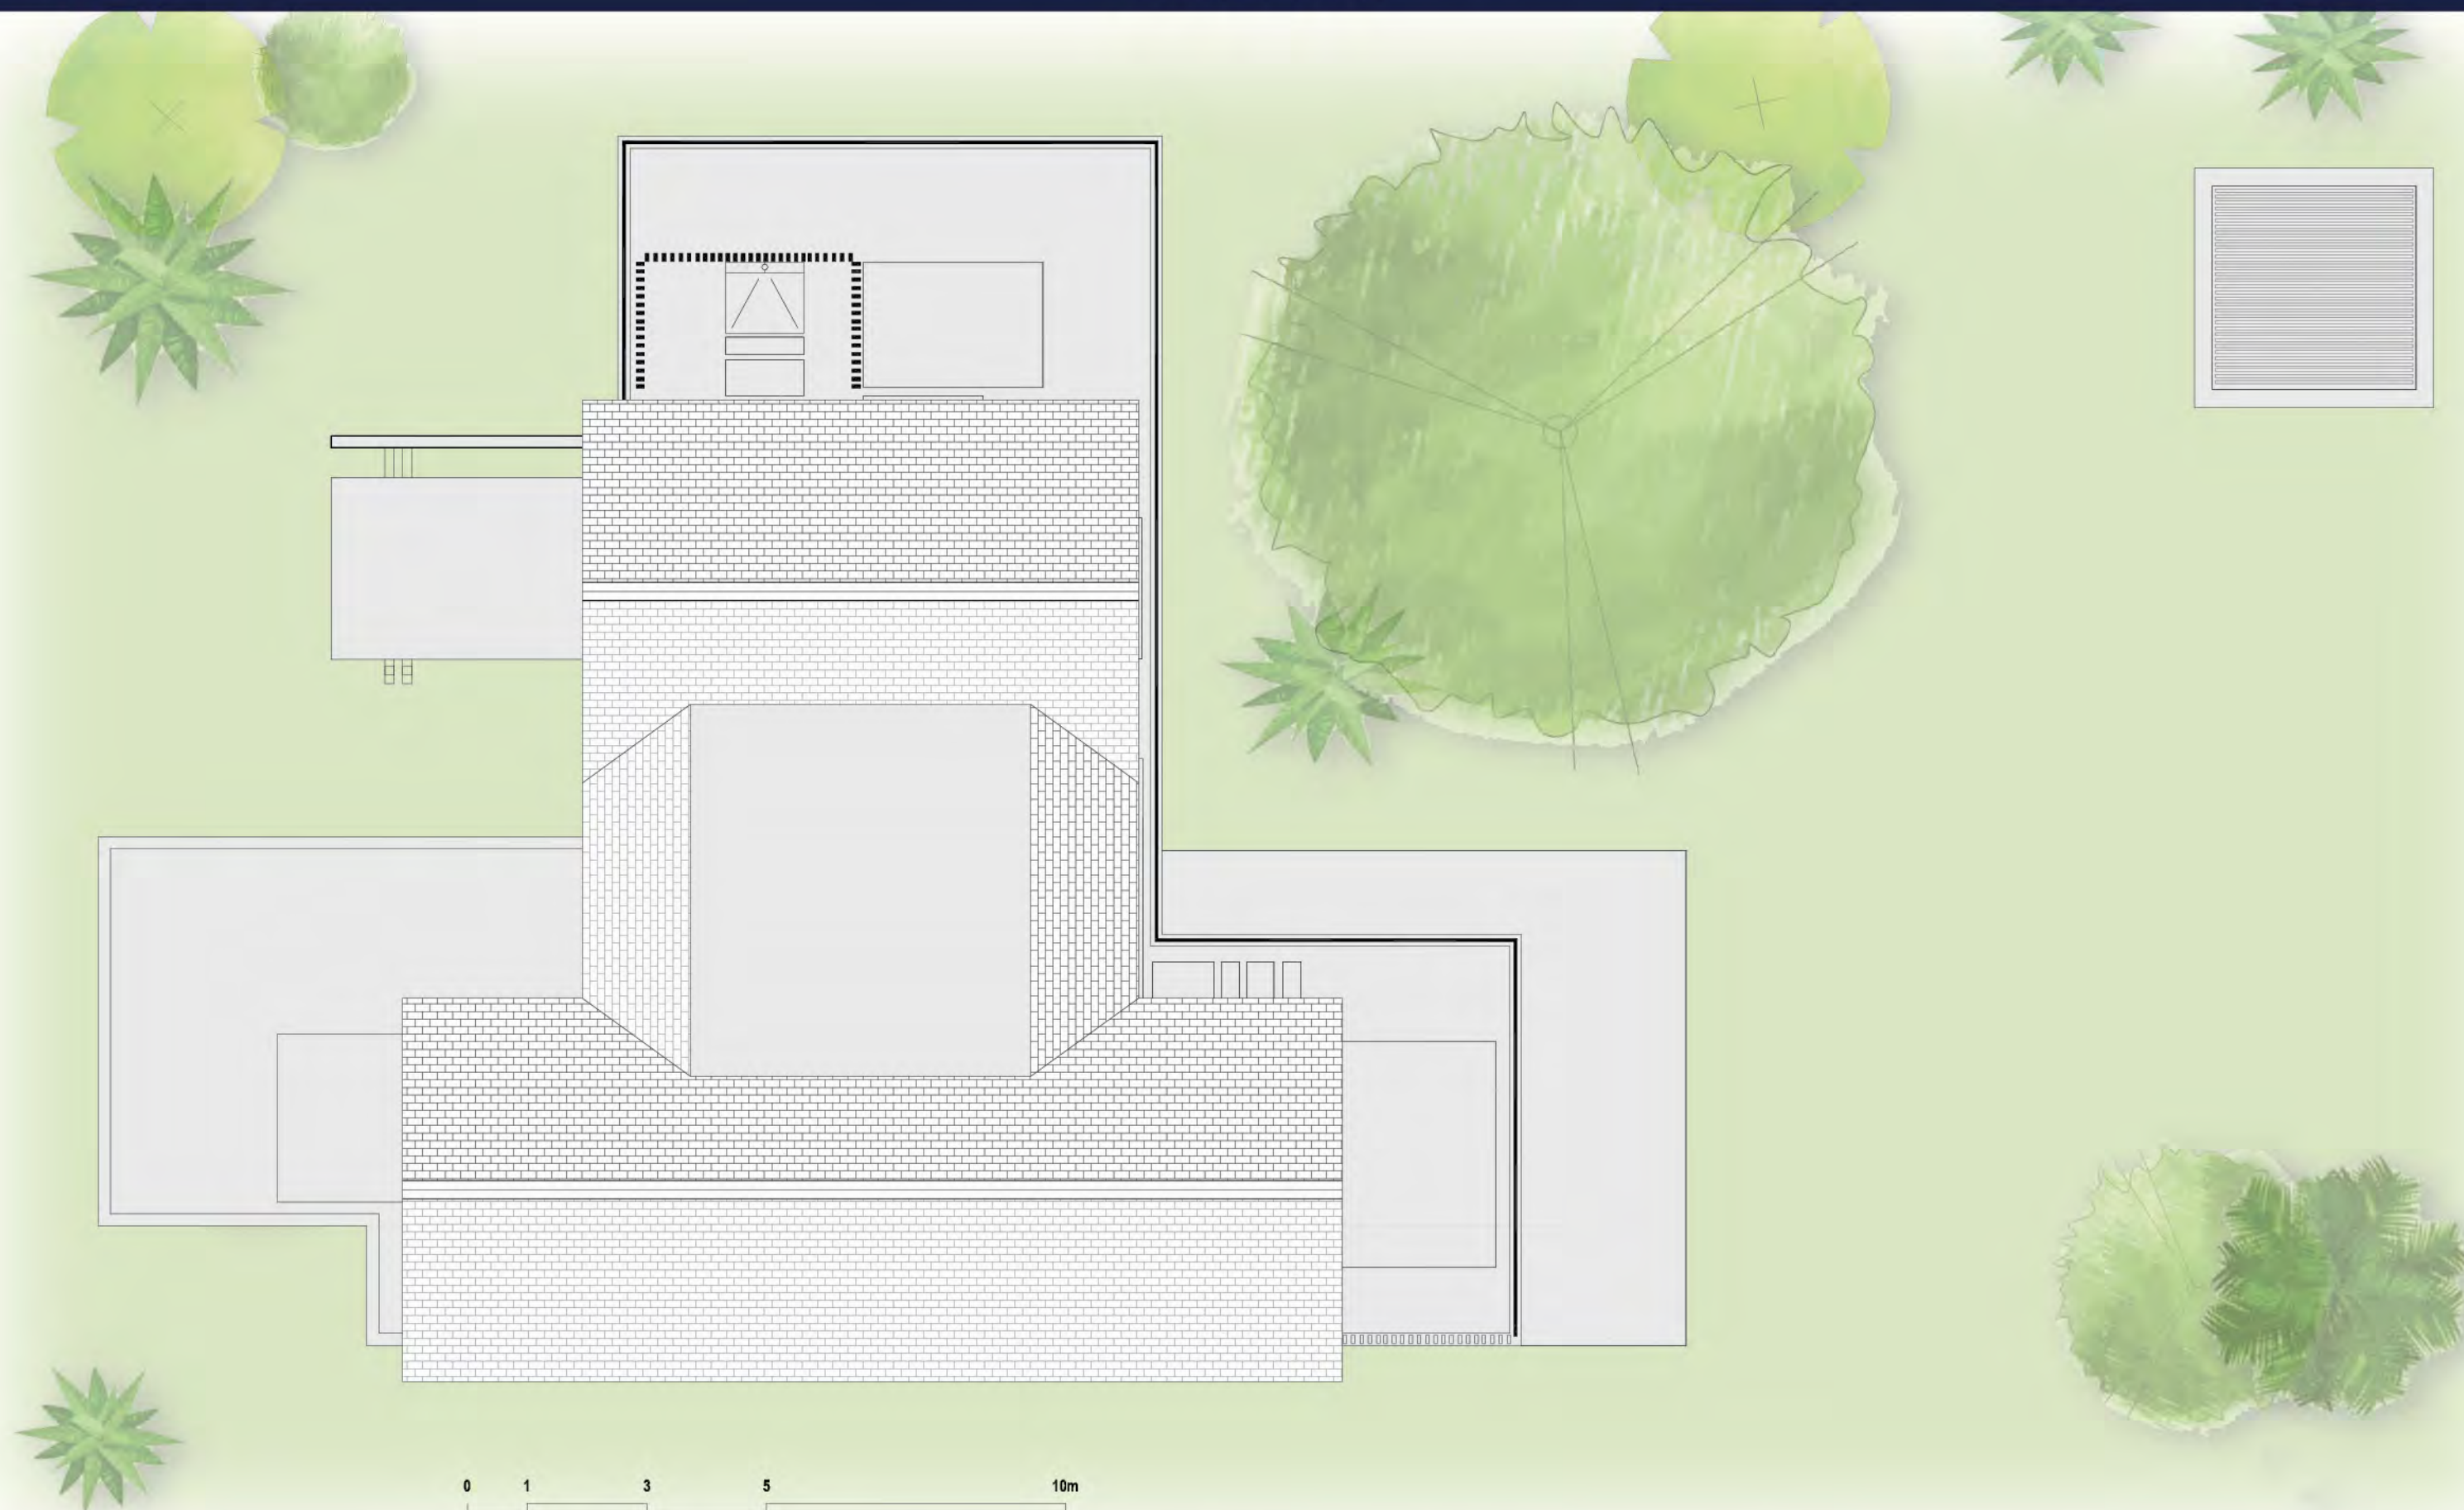

ISLAND SIGNATURE VILLA 02 GROUND FLOOR - CUSTOMIZED PLAN

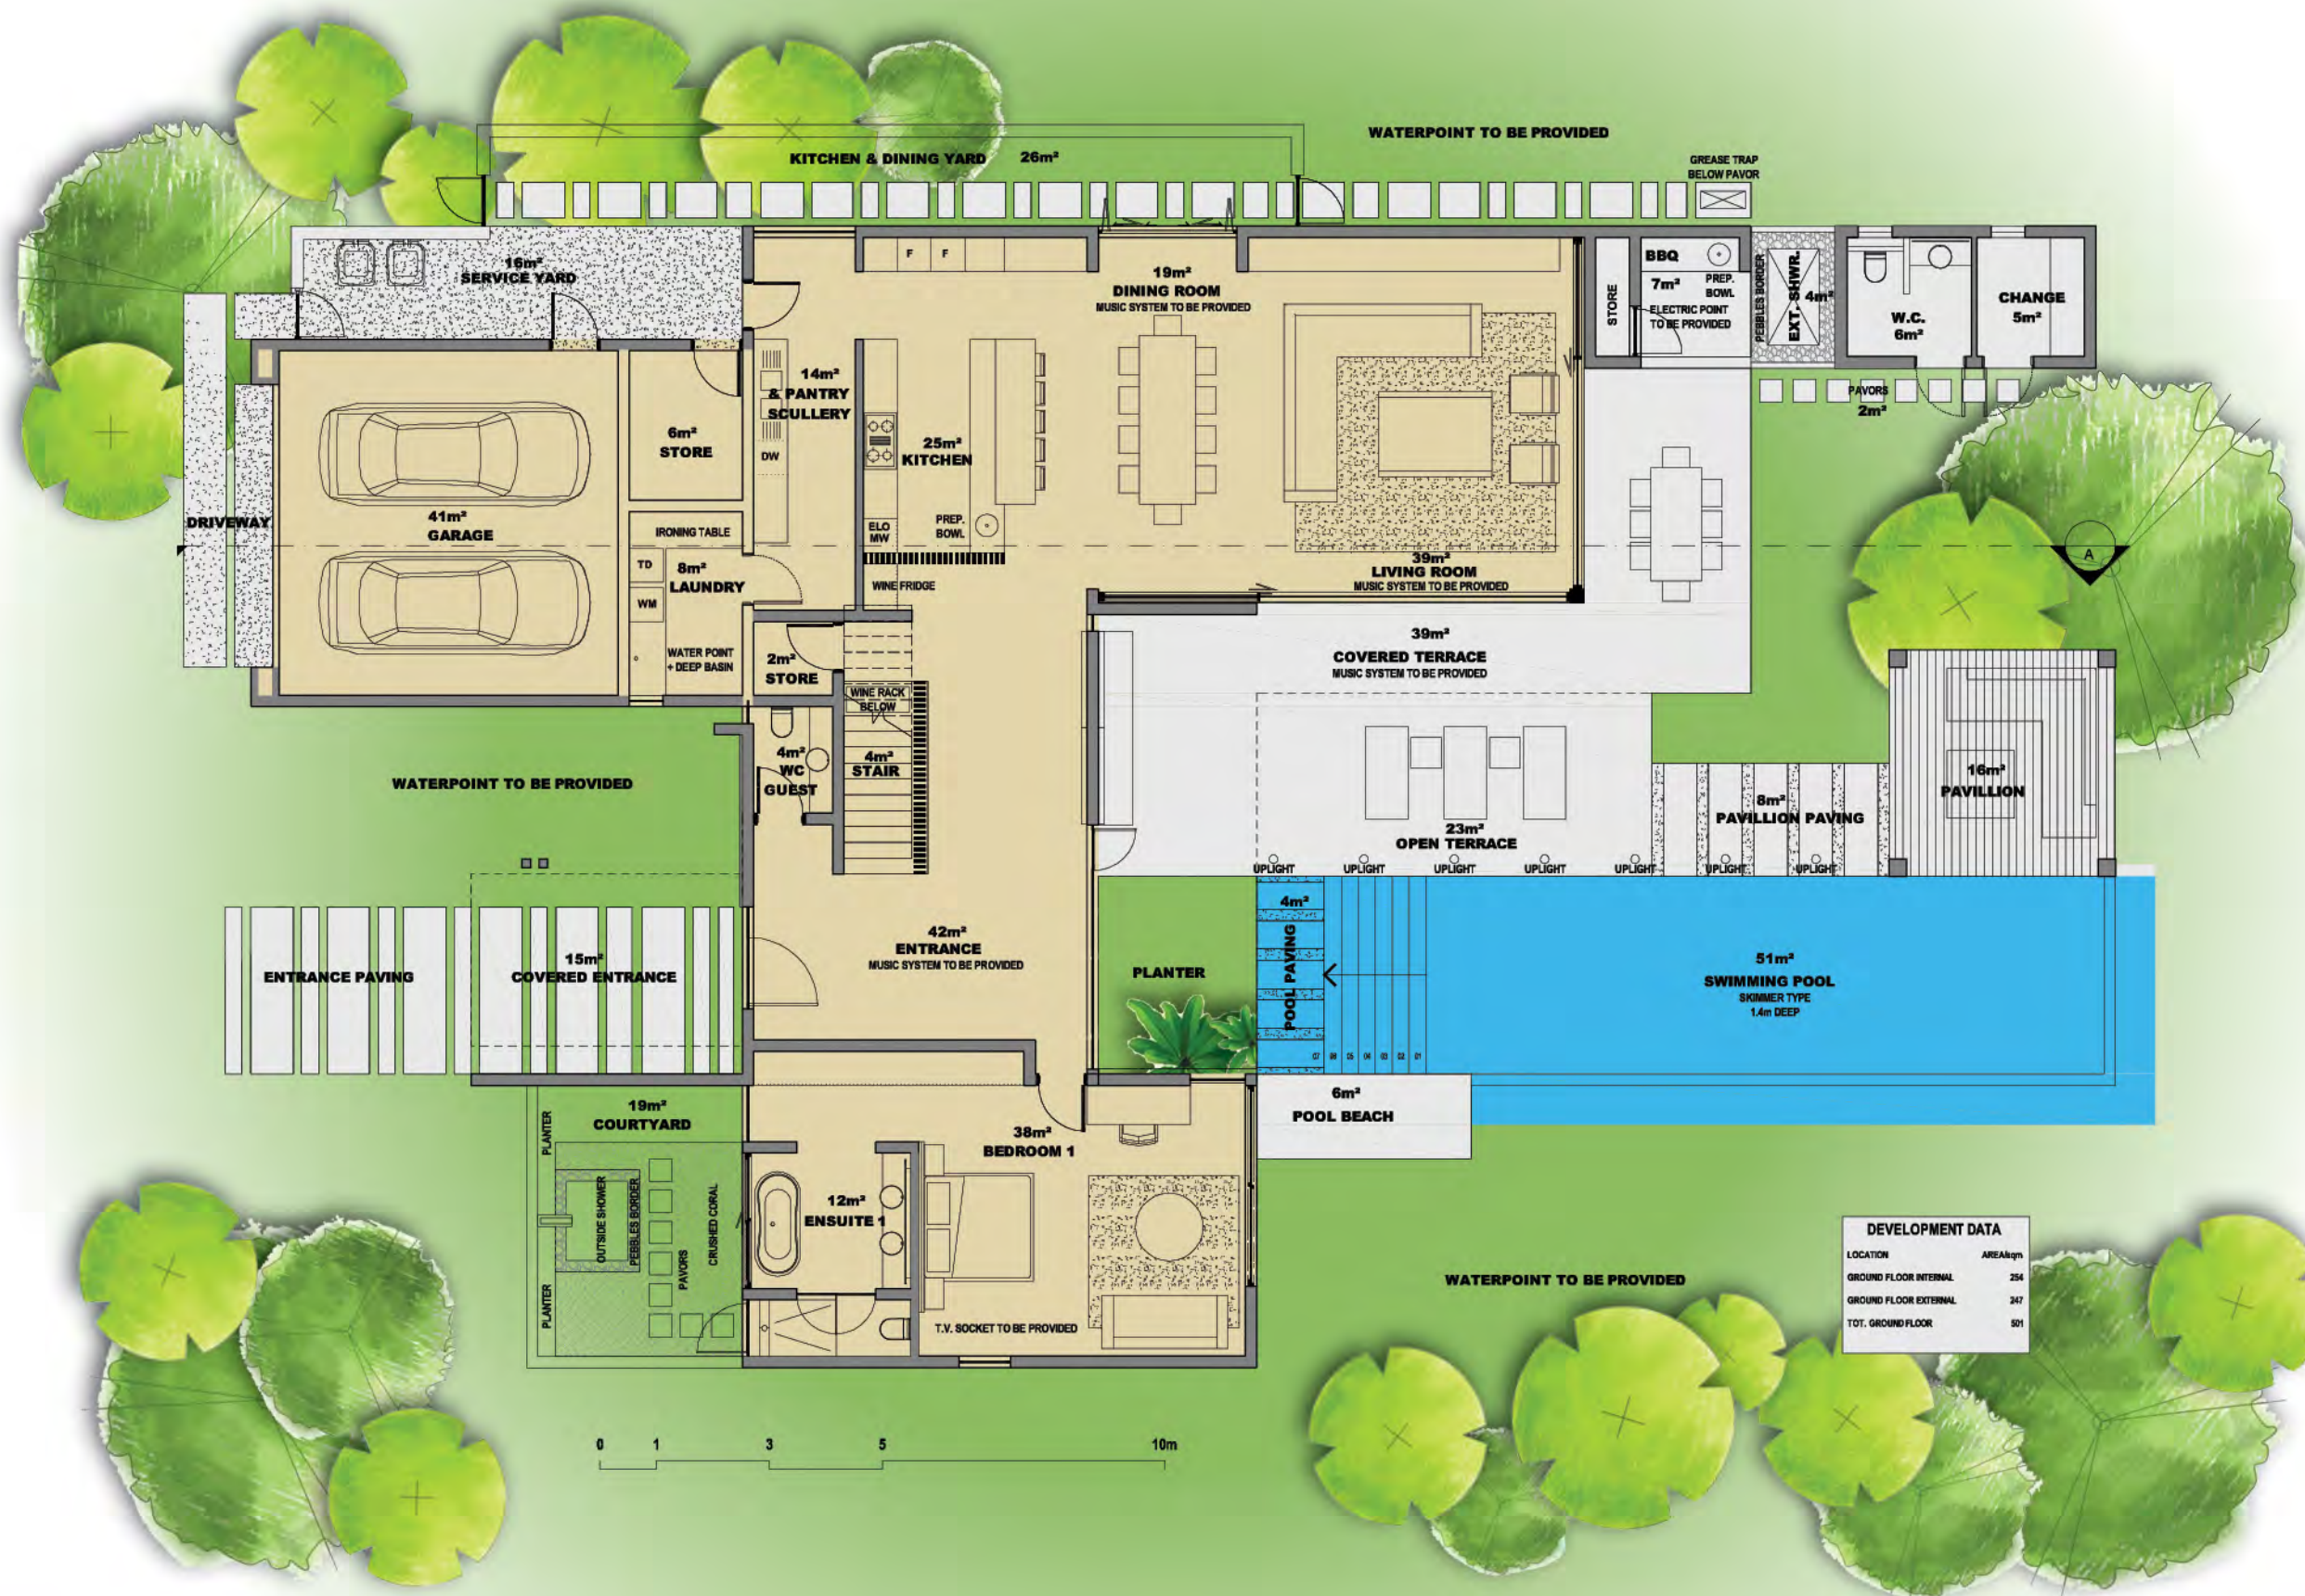


ISLAND SIGNATURE VILLA 02 FIRST FLOOR - CUSTOMIZED PLAN



ISLAND SIGNATURE VILLA 02

ROOF PLAN - CUSTOMIZED PLAN

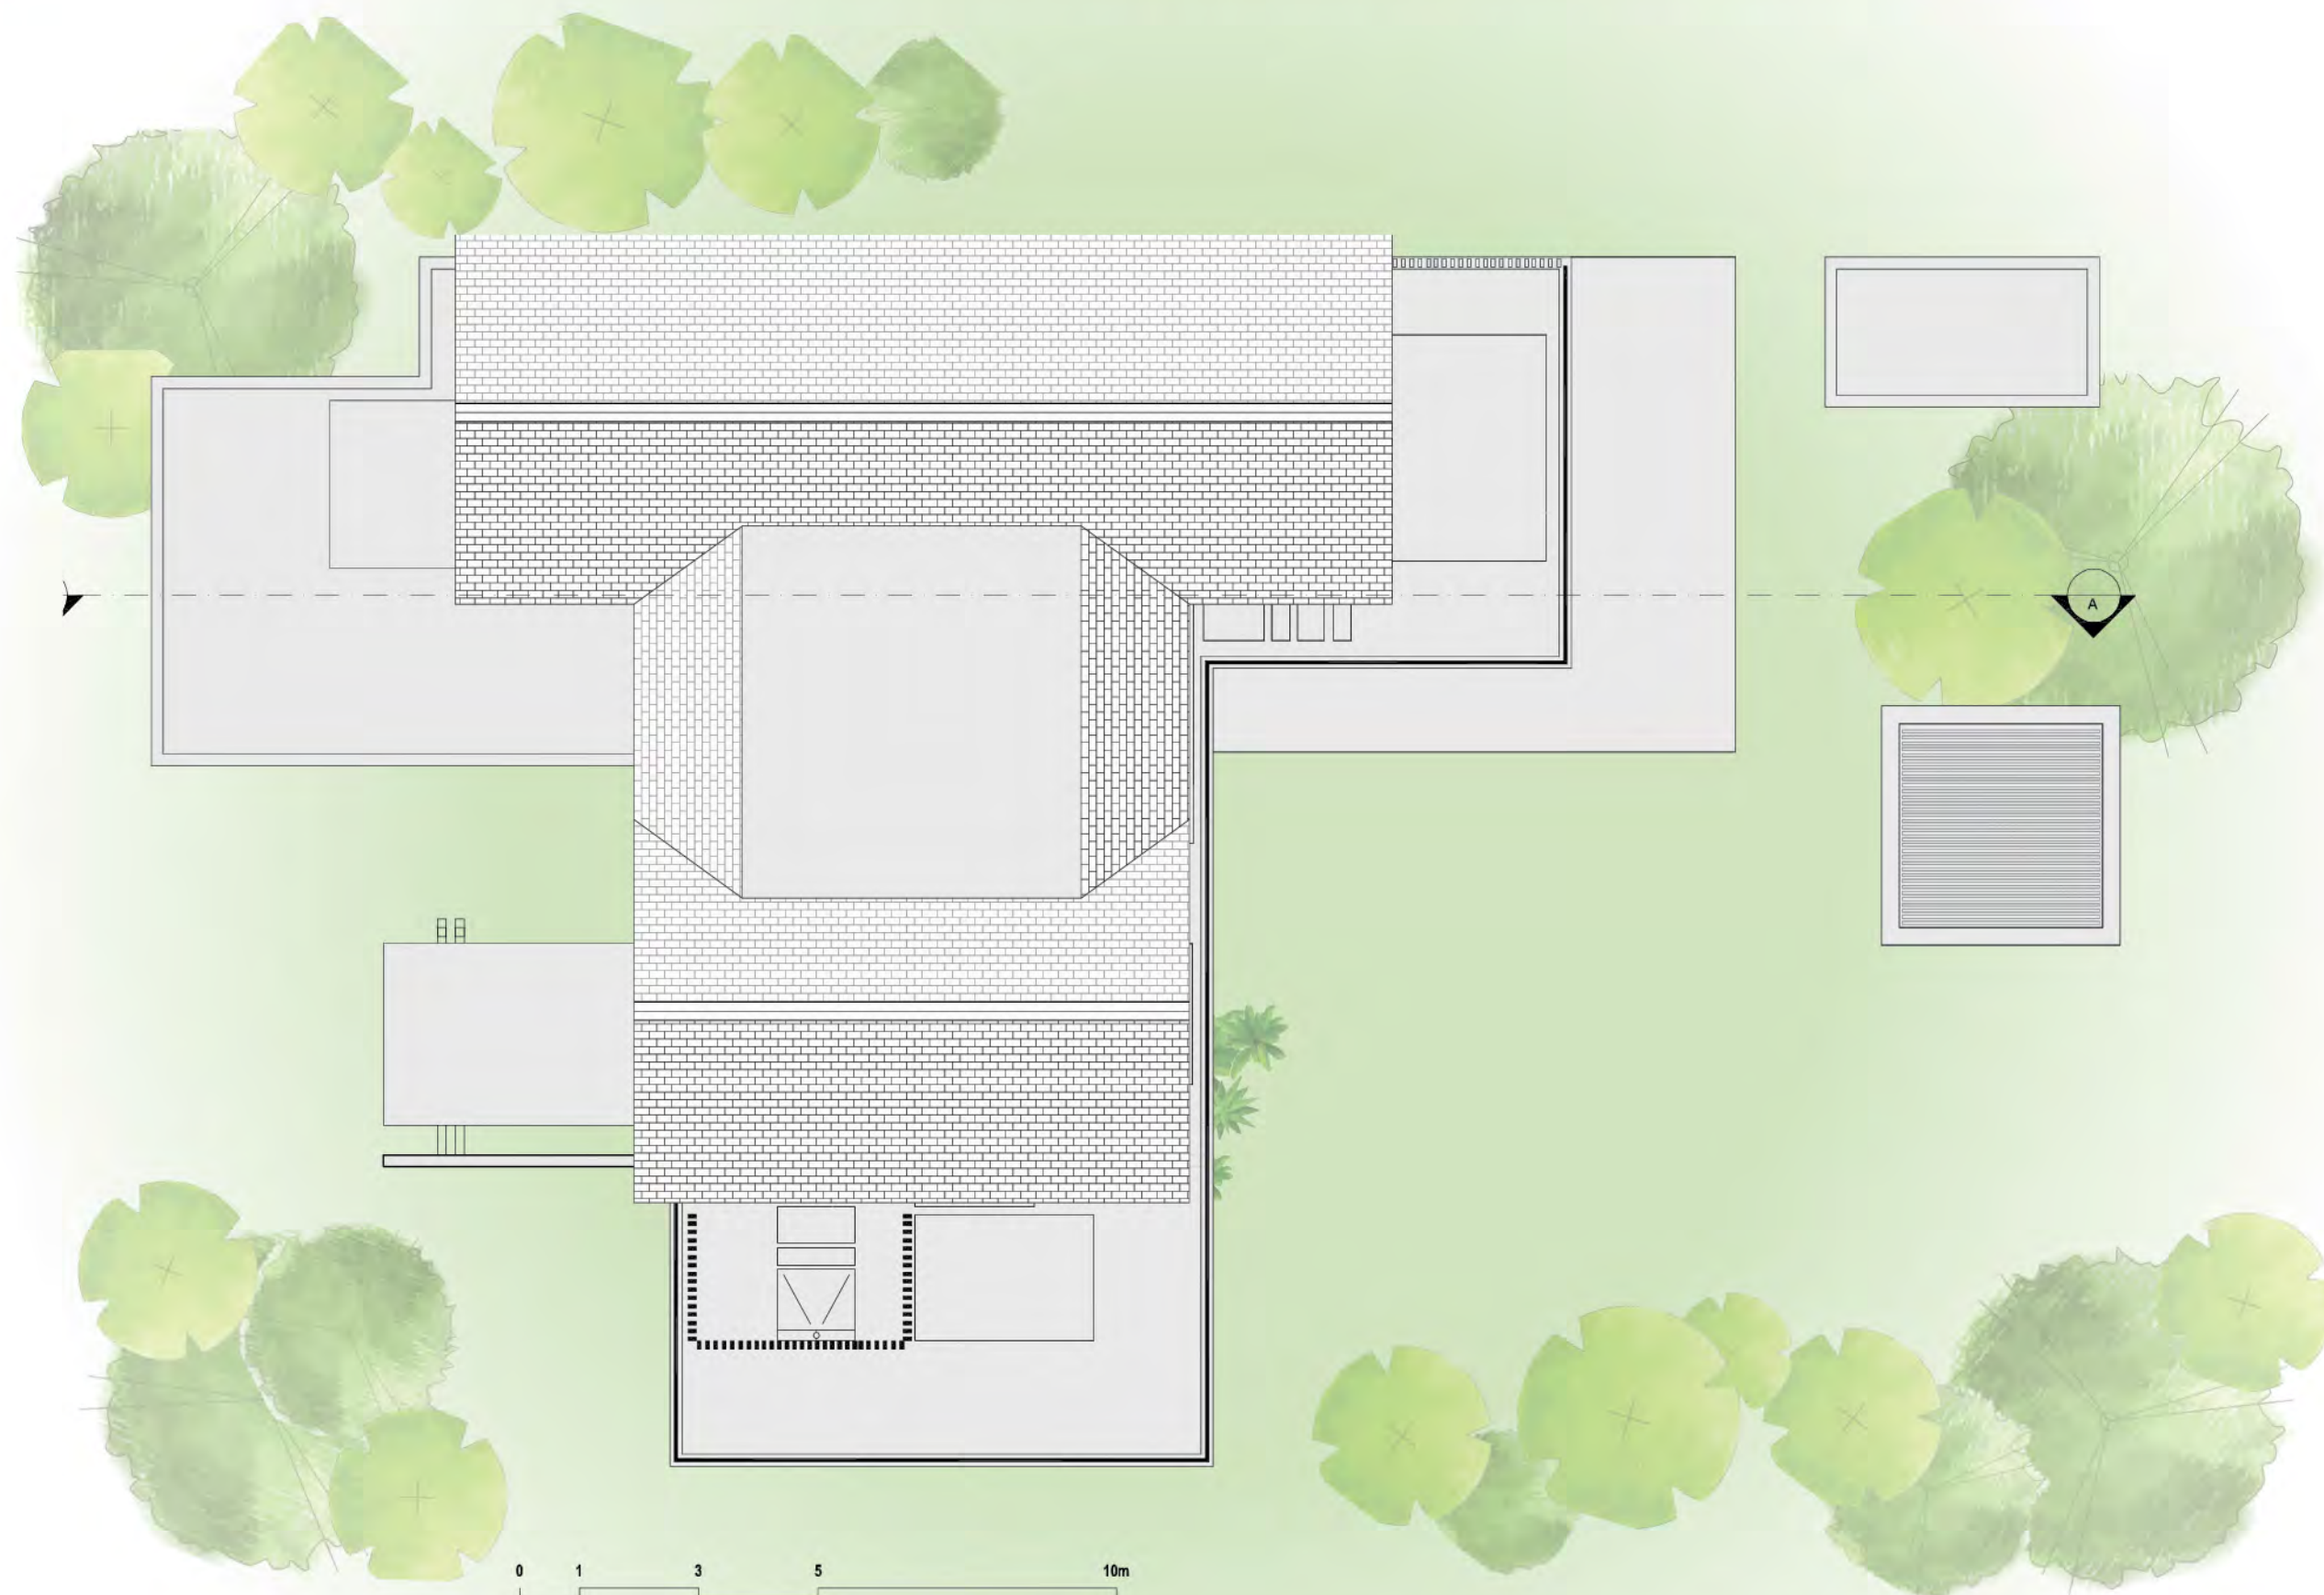

ISLAND SIGNATURE VILLA 08 GROUND FLOOR - CUSTOMIZED PLAN (UNIQUE)




DEVELOPMENT DATA	
LOCATION	AREA/sqm
TOT. GROUND FLR. INTERNAL	613
EXTERNAL	EXTERNAL
DRIVEWAY 1	49
PAVORS 6	7
DROP OFF AREA	30
PEDESTRIAN ACCESS	21
DRIVEWAY 2	49
B.O.H. ACCESS	5
PATIO	9
EXTERNAL SHOWER 1	22
BBQ + PAVILLION	54
POOL EXTERNAL SHOWER	1
PAVORS 1	5
PAVORS 2	5
LIVING ROOM TERRACE	87
POOL BEACH	154
POOL	89
JACUZZI BEACH	16
JACUZZI	4
PUMP ROOM	7
PAVORS 3	5
PAVORS 4	5
PAVORS 5	5
TERRACE 5	9
EXTERNAL SHOWER 5	14
EXTERNAL SHOWER 4	12
EXTERNAL SHOWER 3	12
TOTAL EXTERNAL	676
TOTAL GROUND FLOOR	1289

ISLAND SIGNATURE VILLA 08 FIRST FLOOR - CUSTOMIZED PLAN (UNIQUE)




ISLAND SIGNATURE VILLA 15 GROUND FLOOR - CUSTOMIZED PLAN

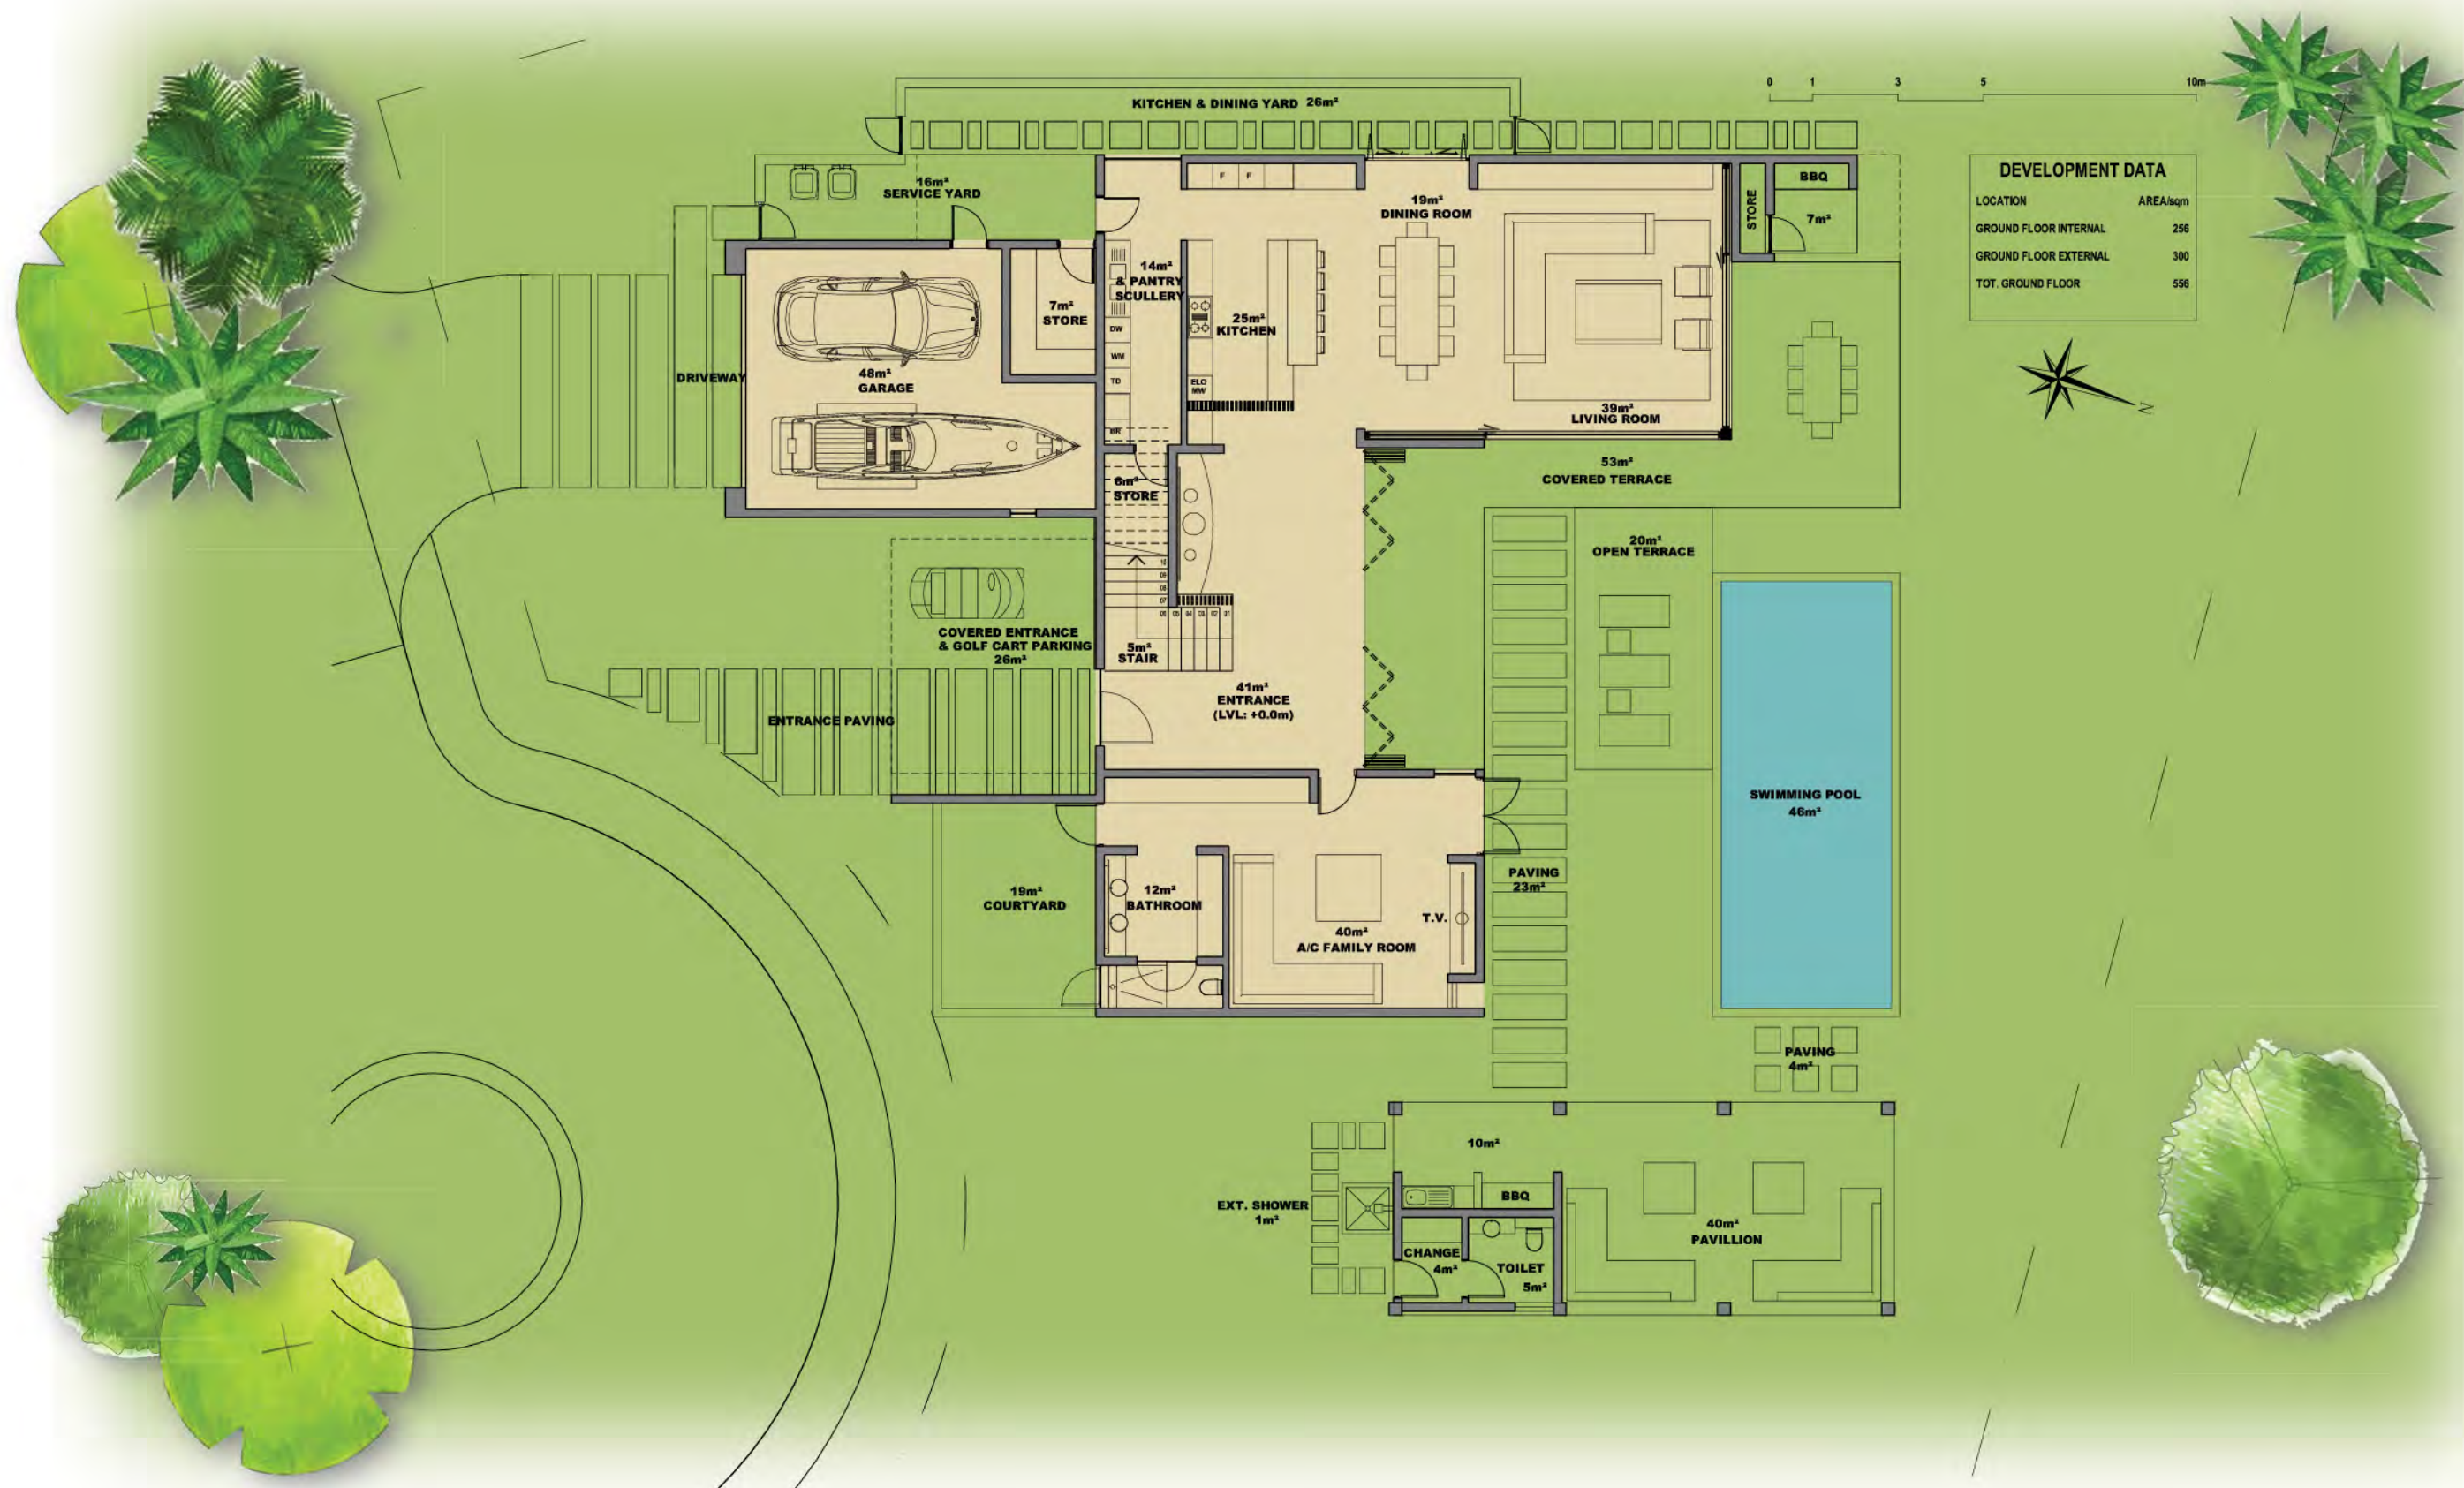

ISLAND SIGNATURE VILLA 15 FIRST FLOOR - CUSTOMIZED PLAN



ISLAND SIGNATURE VILLA 04 TYPE C - CUSTOMIZED PLAN

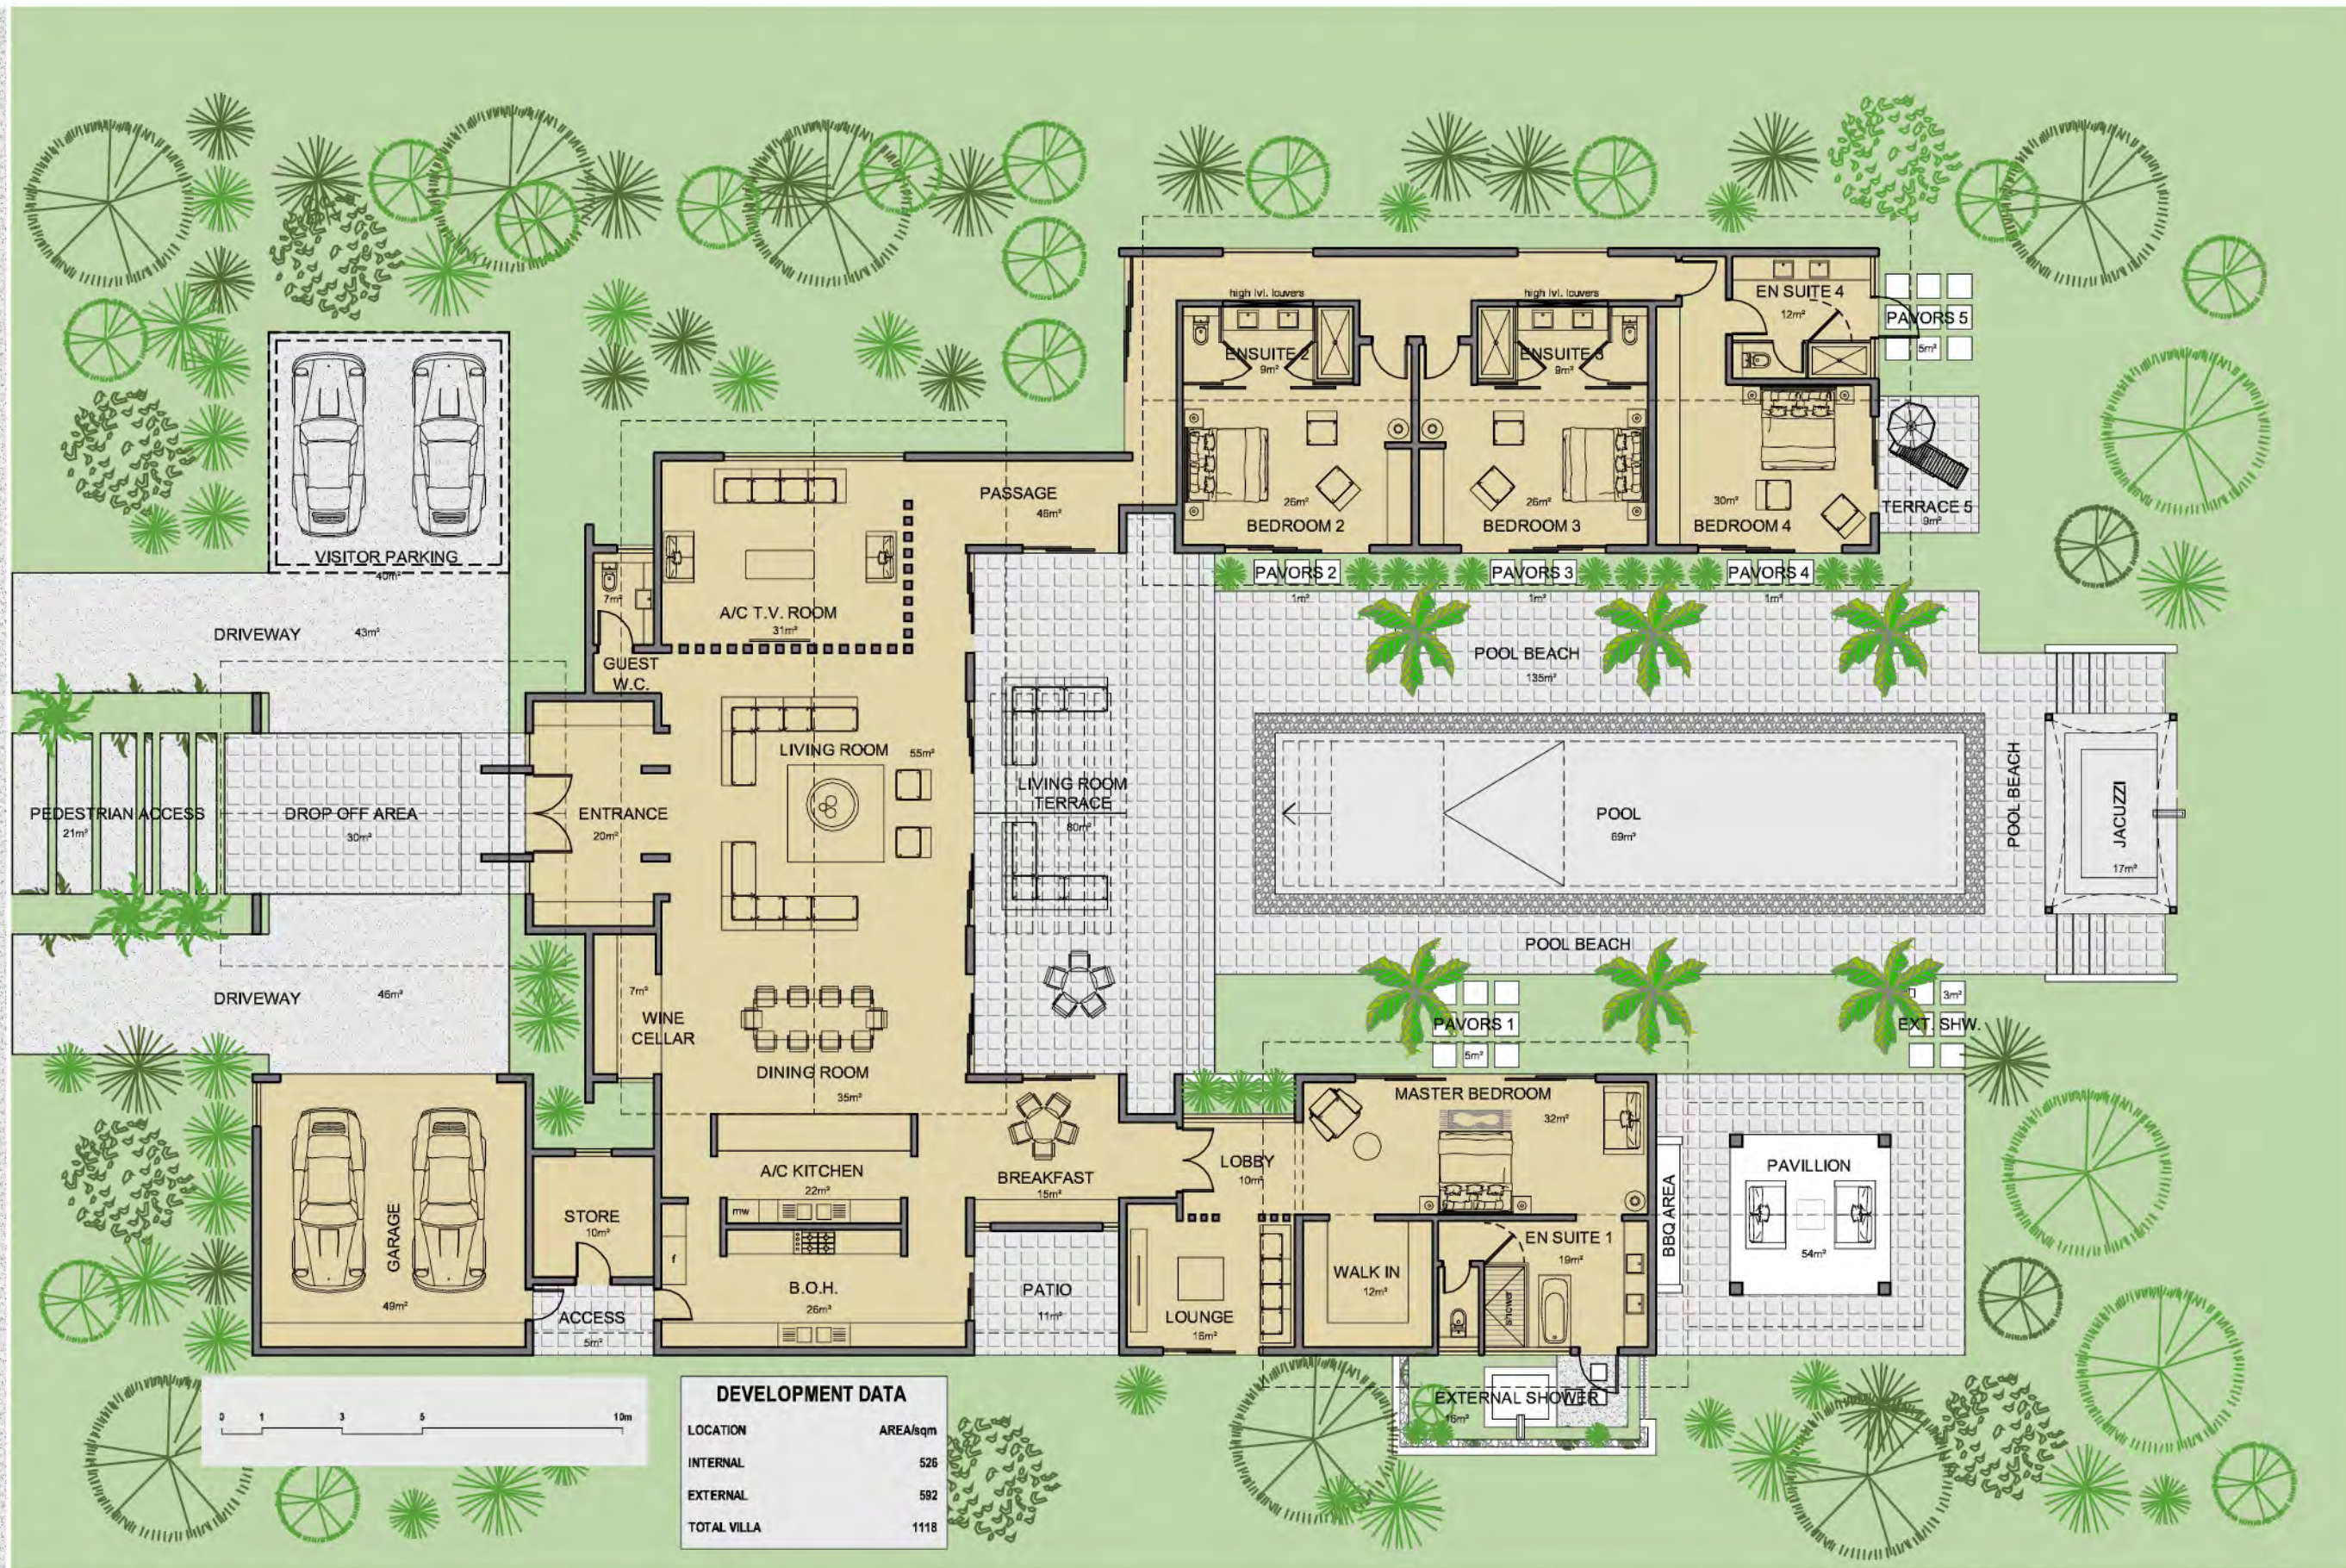

ISLAND SIGNATURE VILLA TYPE C - GROUND FLOOR (1 STOREY)



ISLAND SIGNATURE VILLA TYPE C - TYPICAL ROOF PLAN (1 STOREY)

