





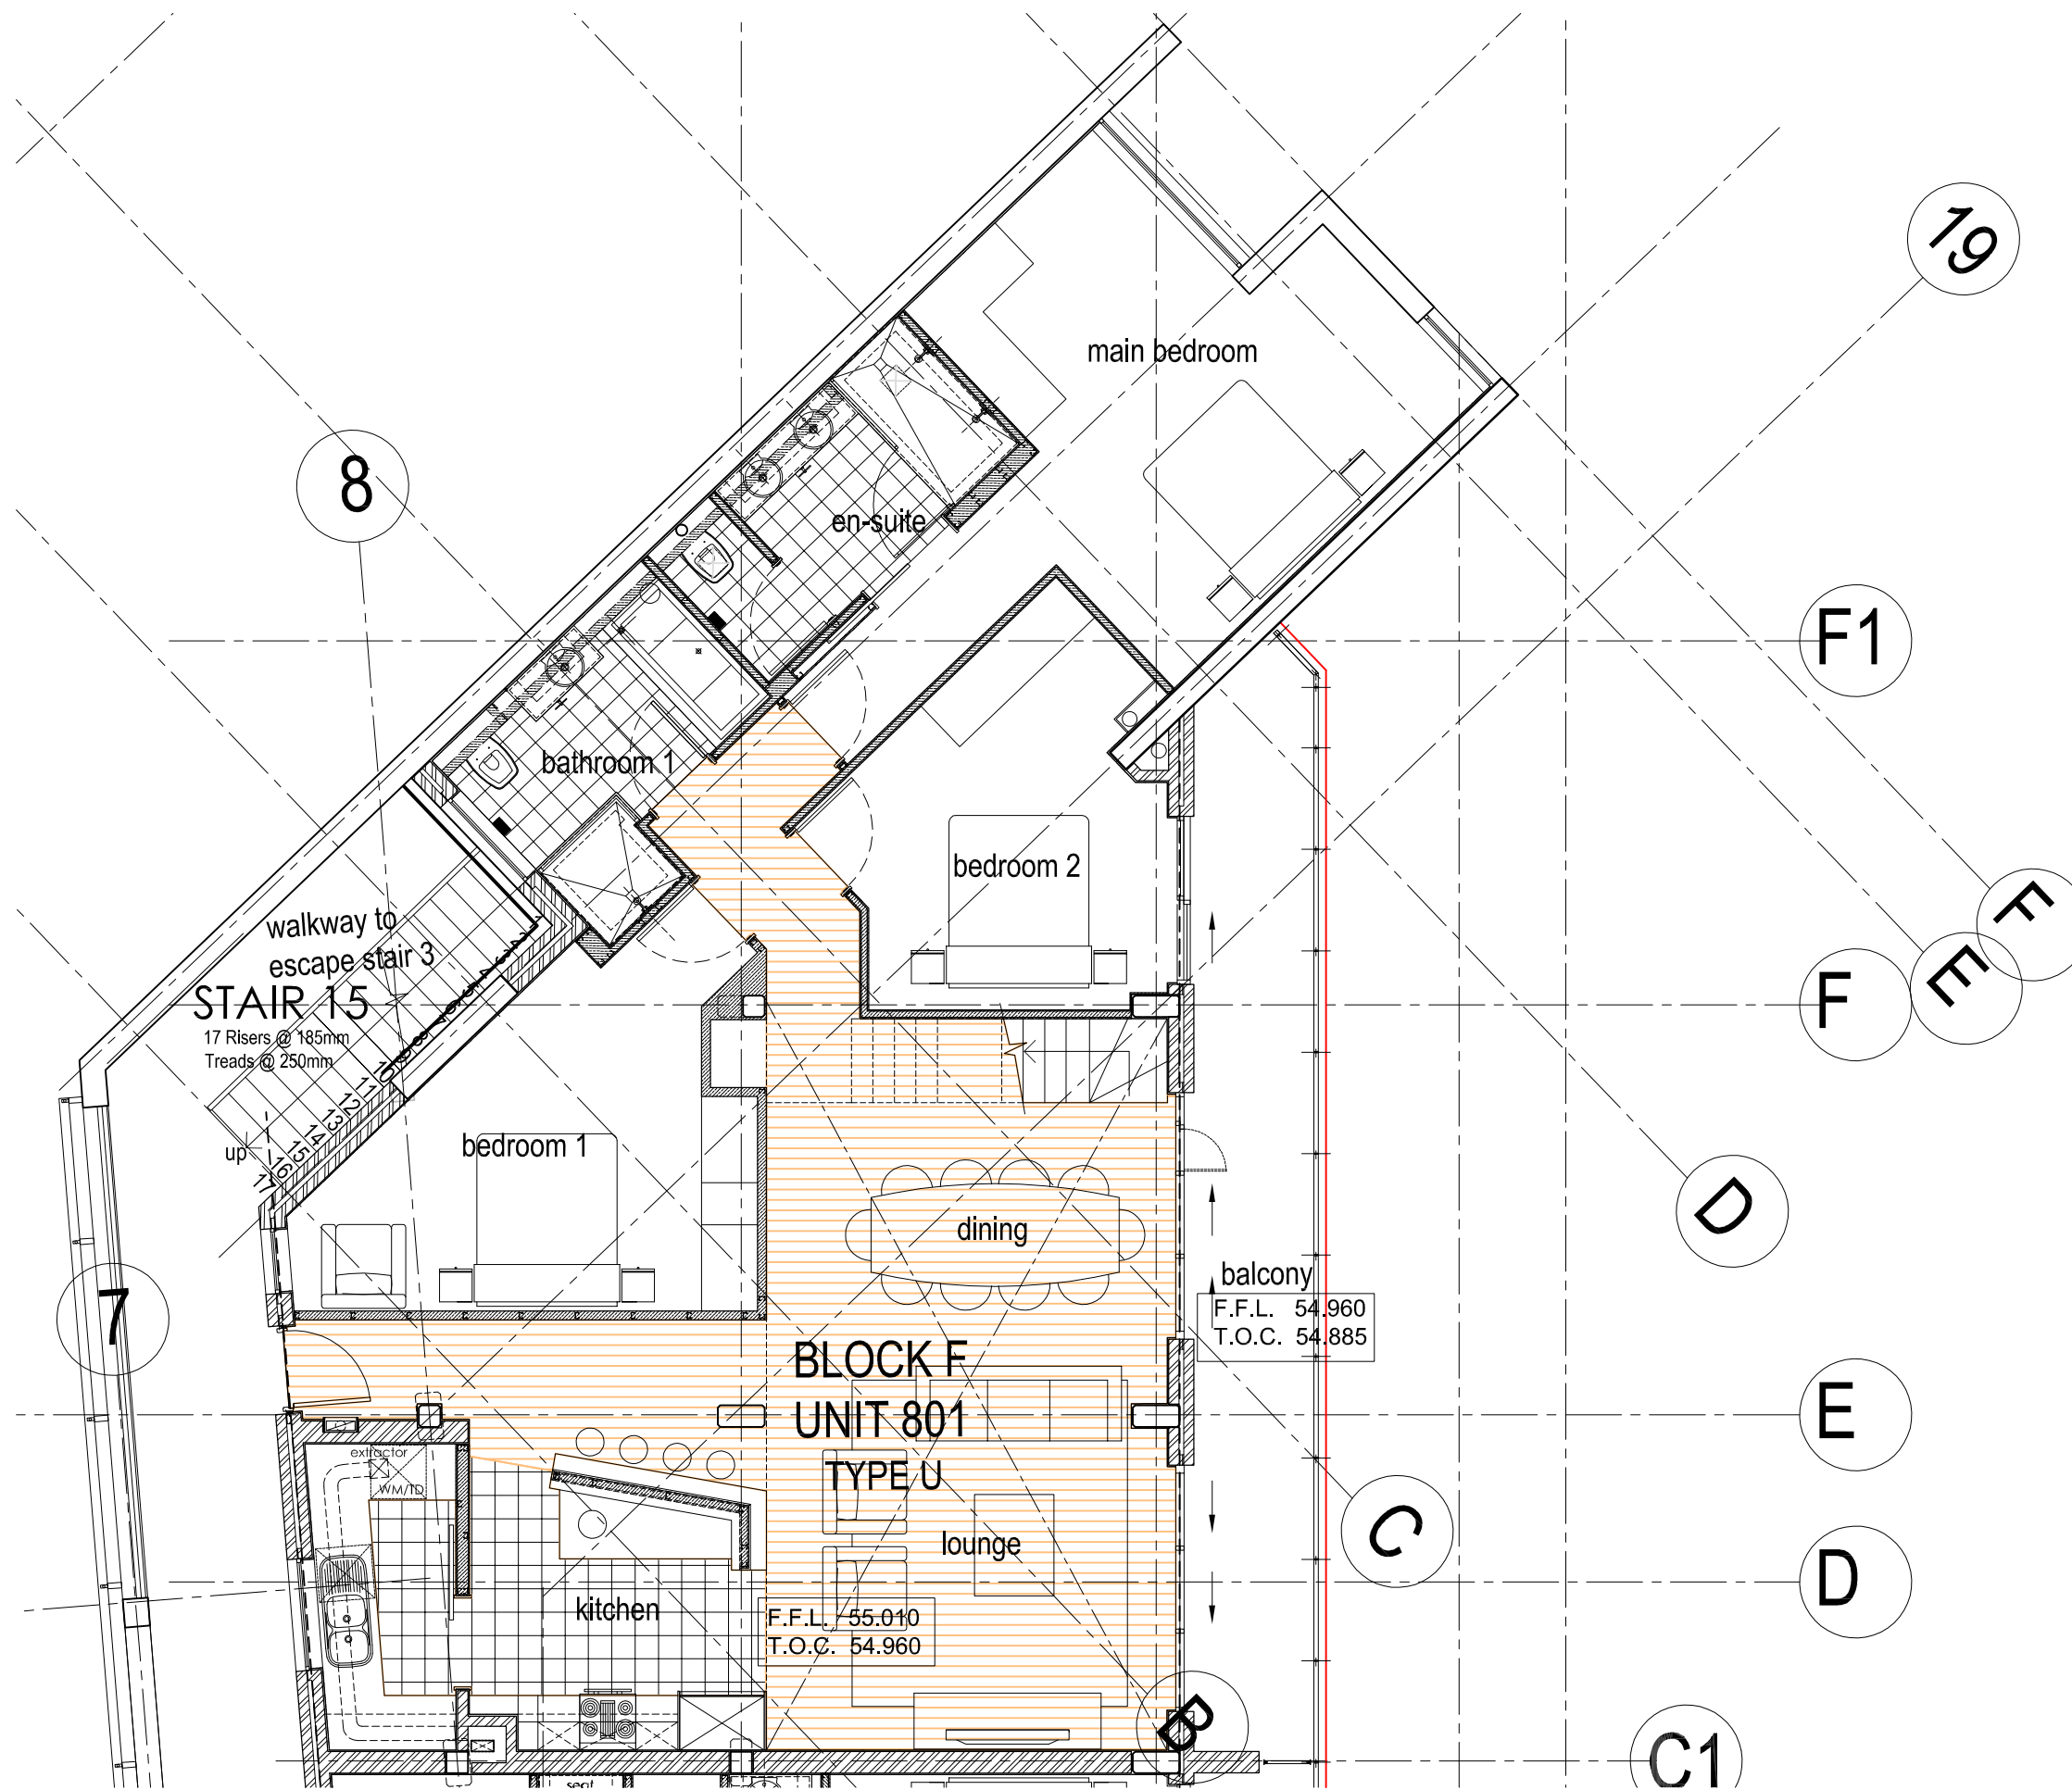

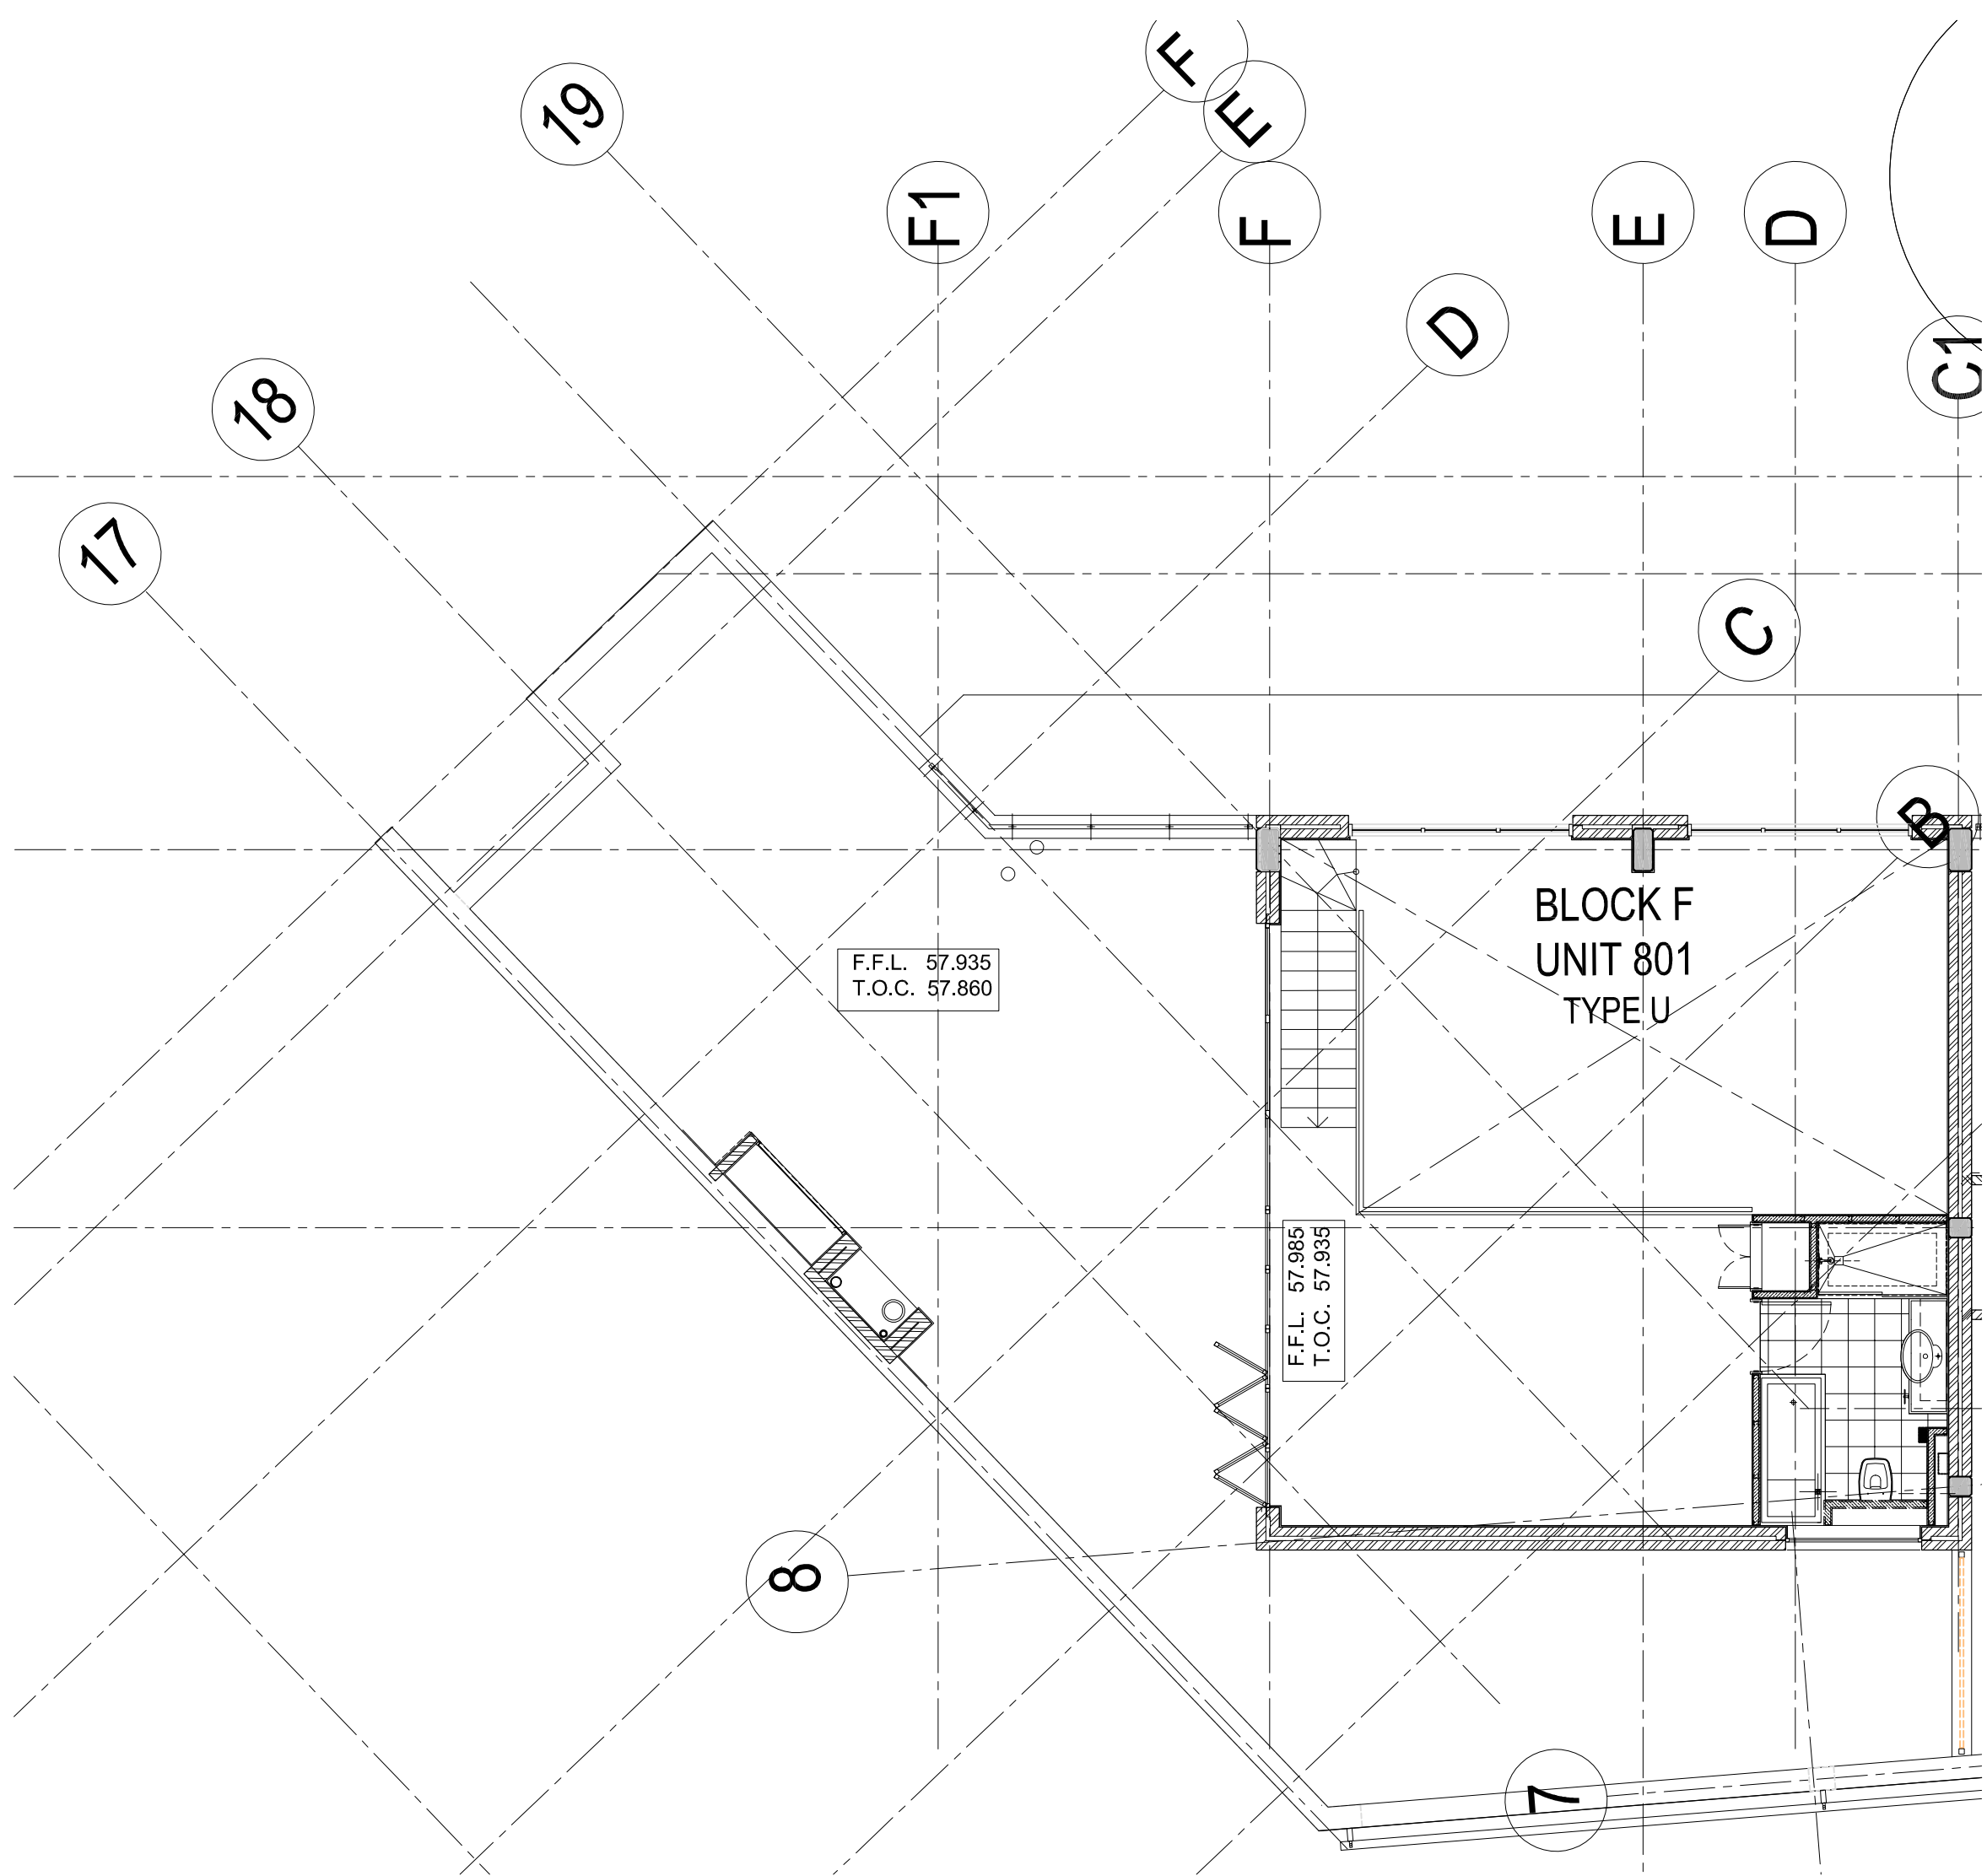

ER TO BLOCK E
LAYOUTS

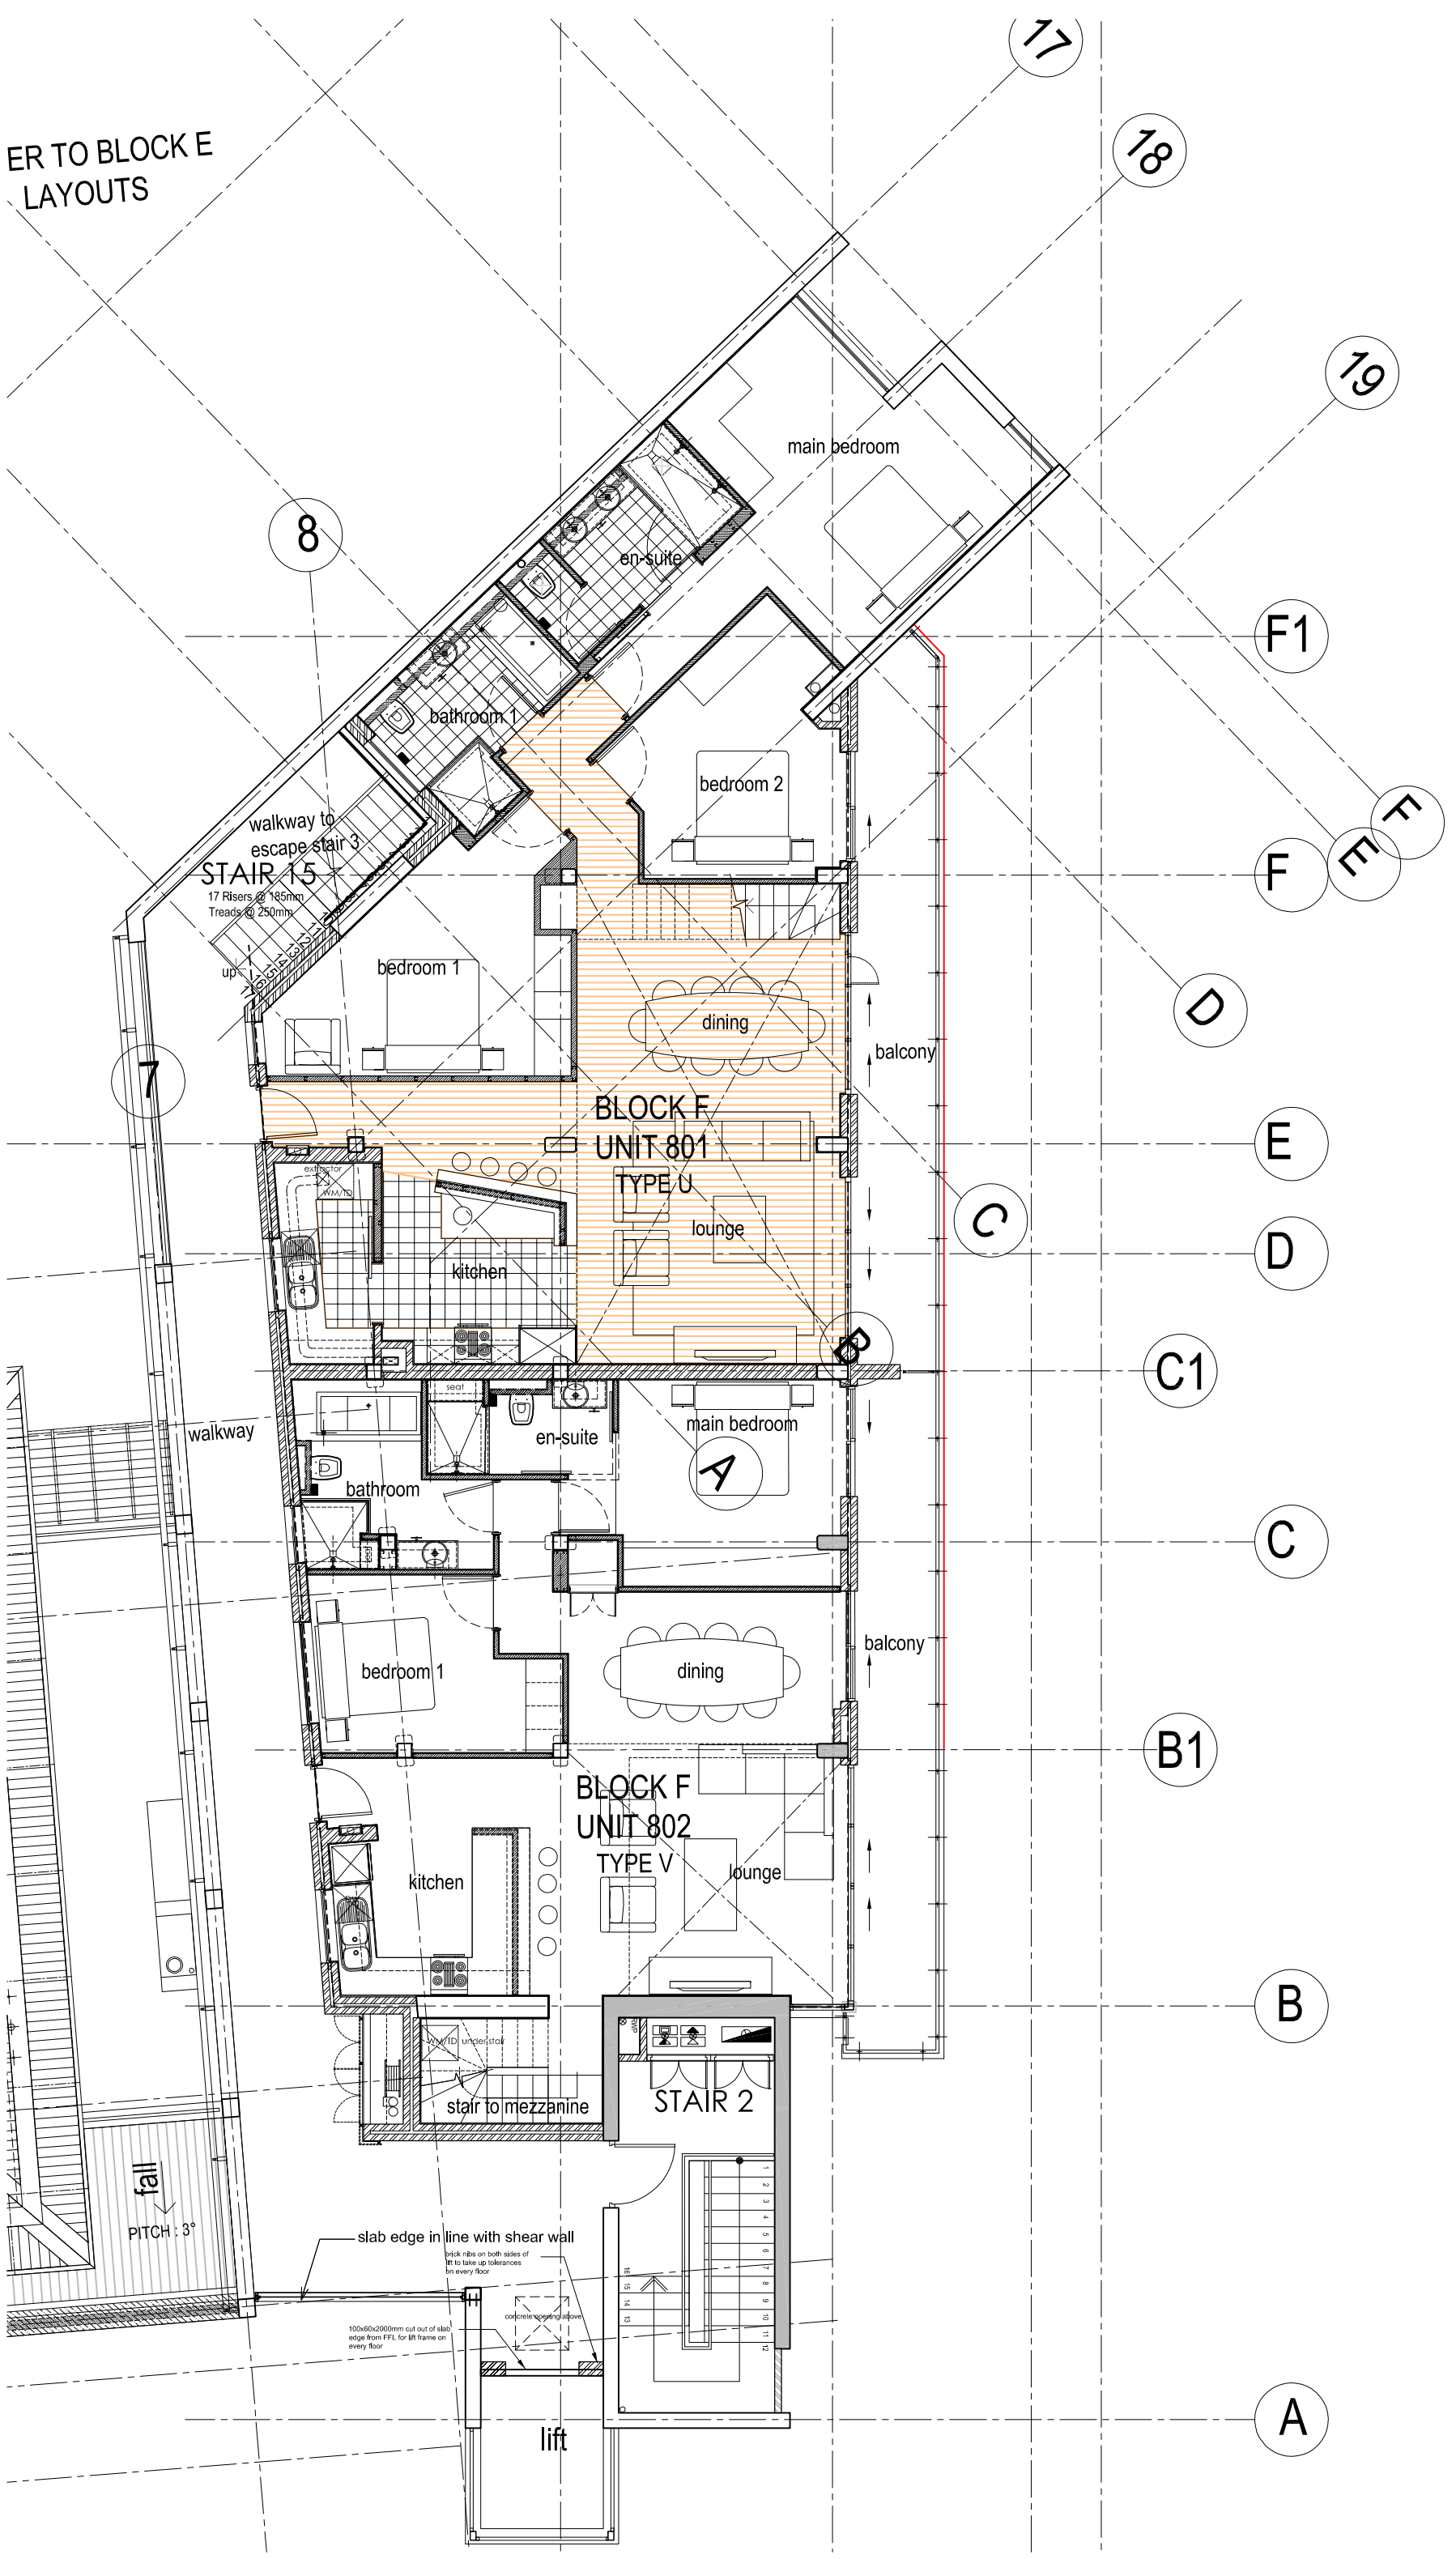

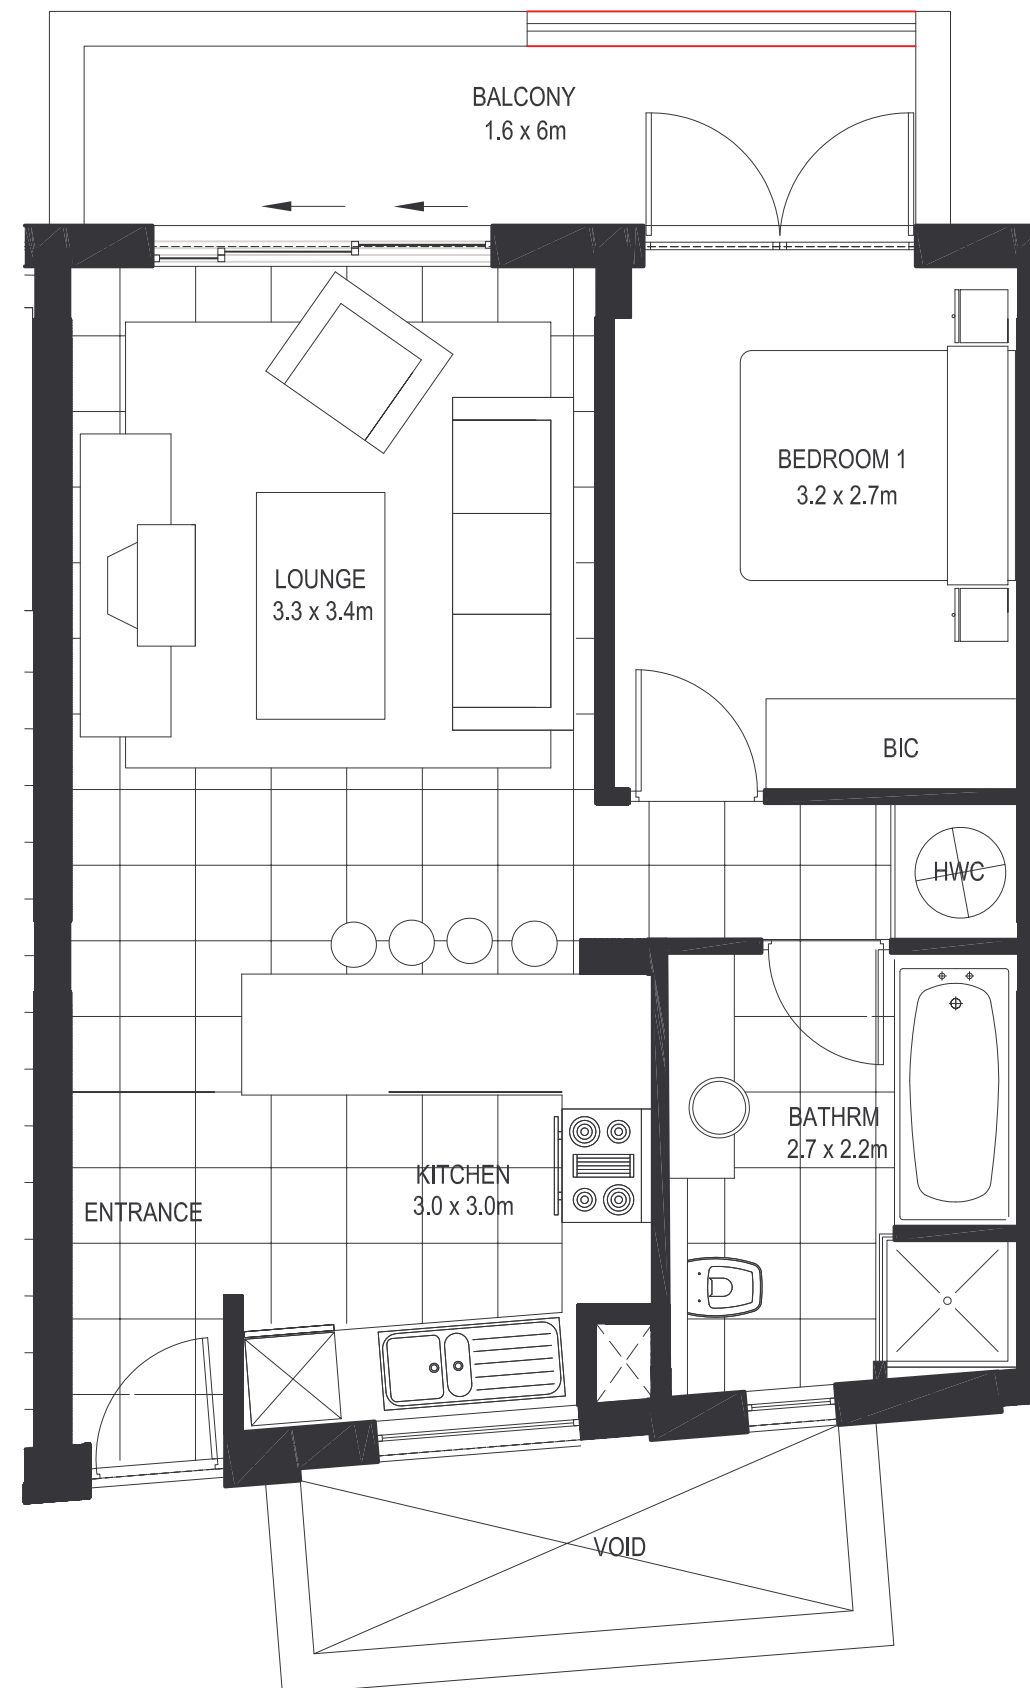

Apartment area	51 sq.m.
Balcony area	9 sq.m.
TOTAL UNIT AREA	60 sq.m.

01.02.2006

UNIT TYPE K: 1 bedroom apartments block F 1:100 @ A3

drawing no. 04115 - 1 / 0789

proposed new retail and apartments for corevest - claremont



apartment area	55 sq.m.
balcony area	13 sq.m.
TOTAL UNIT AREA	68 sq.m.

01.02.2006

UNIT TYPE L: 1 bedroom apartments block F 1:100 @ A3

drawing no. 04115 - 1 / 0790

proposed new retail and apartments for corevest - claremont

© dhk Architects 1999

dhk Architects (Pty) Ltd

72 BARRACK STREET

CAPE TOWN 8001


TEL +27 (0) 21 461 8151

FAX +27 (0) 21 461 8299

e-mail architects@dhk.co.za

REG. NO. 98/20807/07



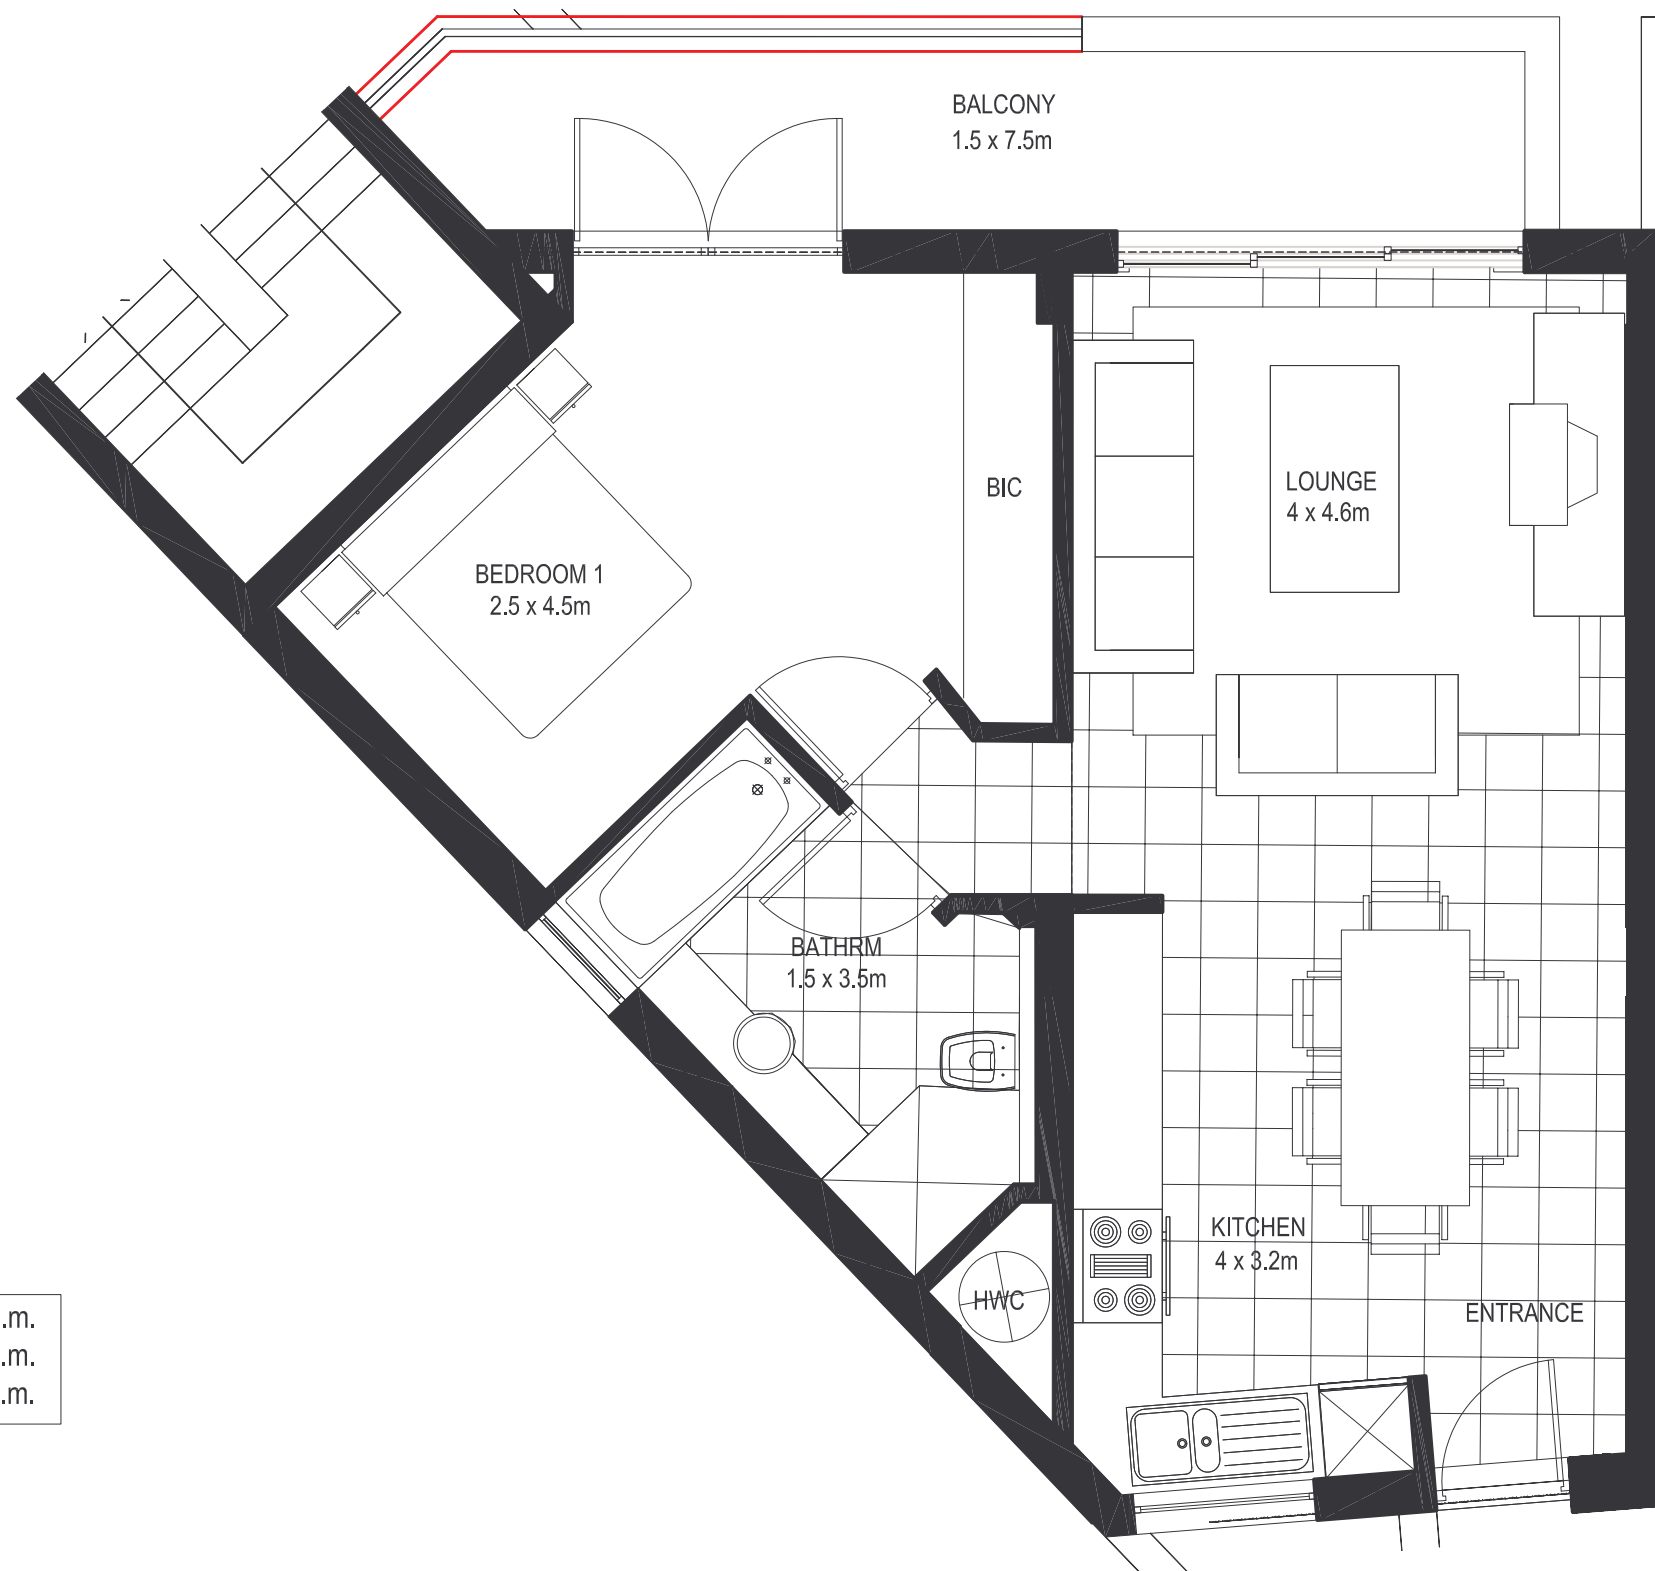

Apartment area	57 sq.m.
Balcony area	12 sq.m.
TOTAL UNIT AREA	69 sq.m.

08.02.2006

UNIT TYPE P: 1 bedroom apartments block F 1:100 @ A3

drawing no. 04115-1/0793

proposed new retail and apartments for corevest - claremont

© dhk Architects 1999

dhk Architects (Pty) Ltd

72 BARRACK STREET

CAPE TOWN 8001


TEL +27 (0) 21 461 8151


FAX +27 (0) 21 461 8299


e-mail architects@dhk.co.za


REG.NO.98/20807/07



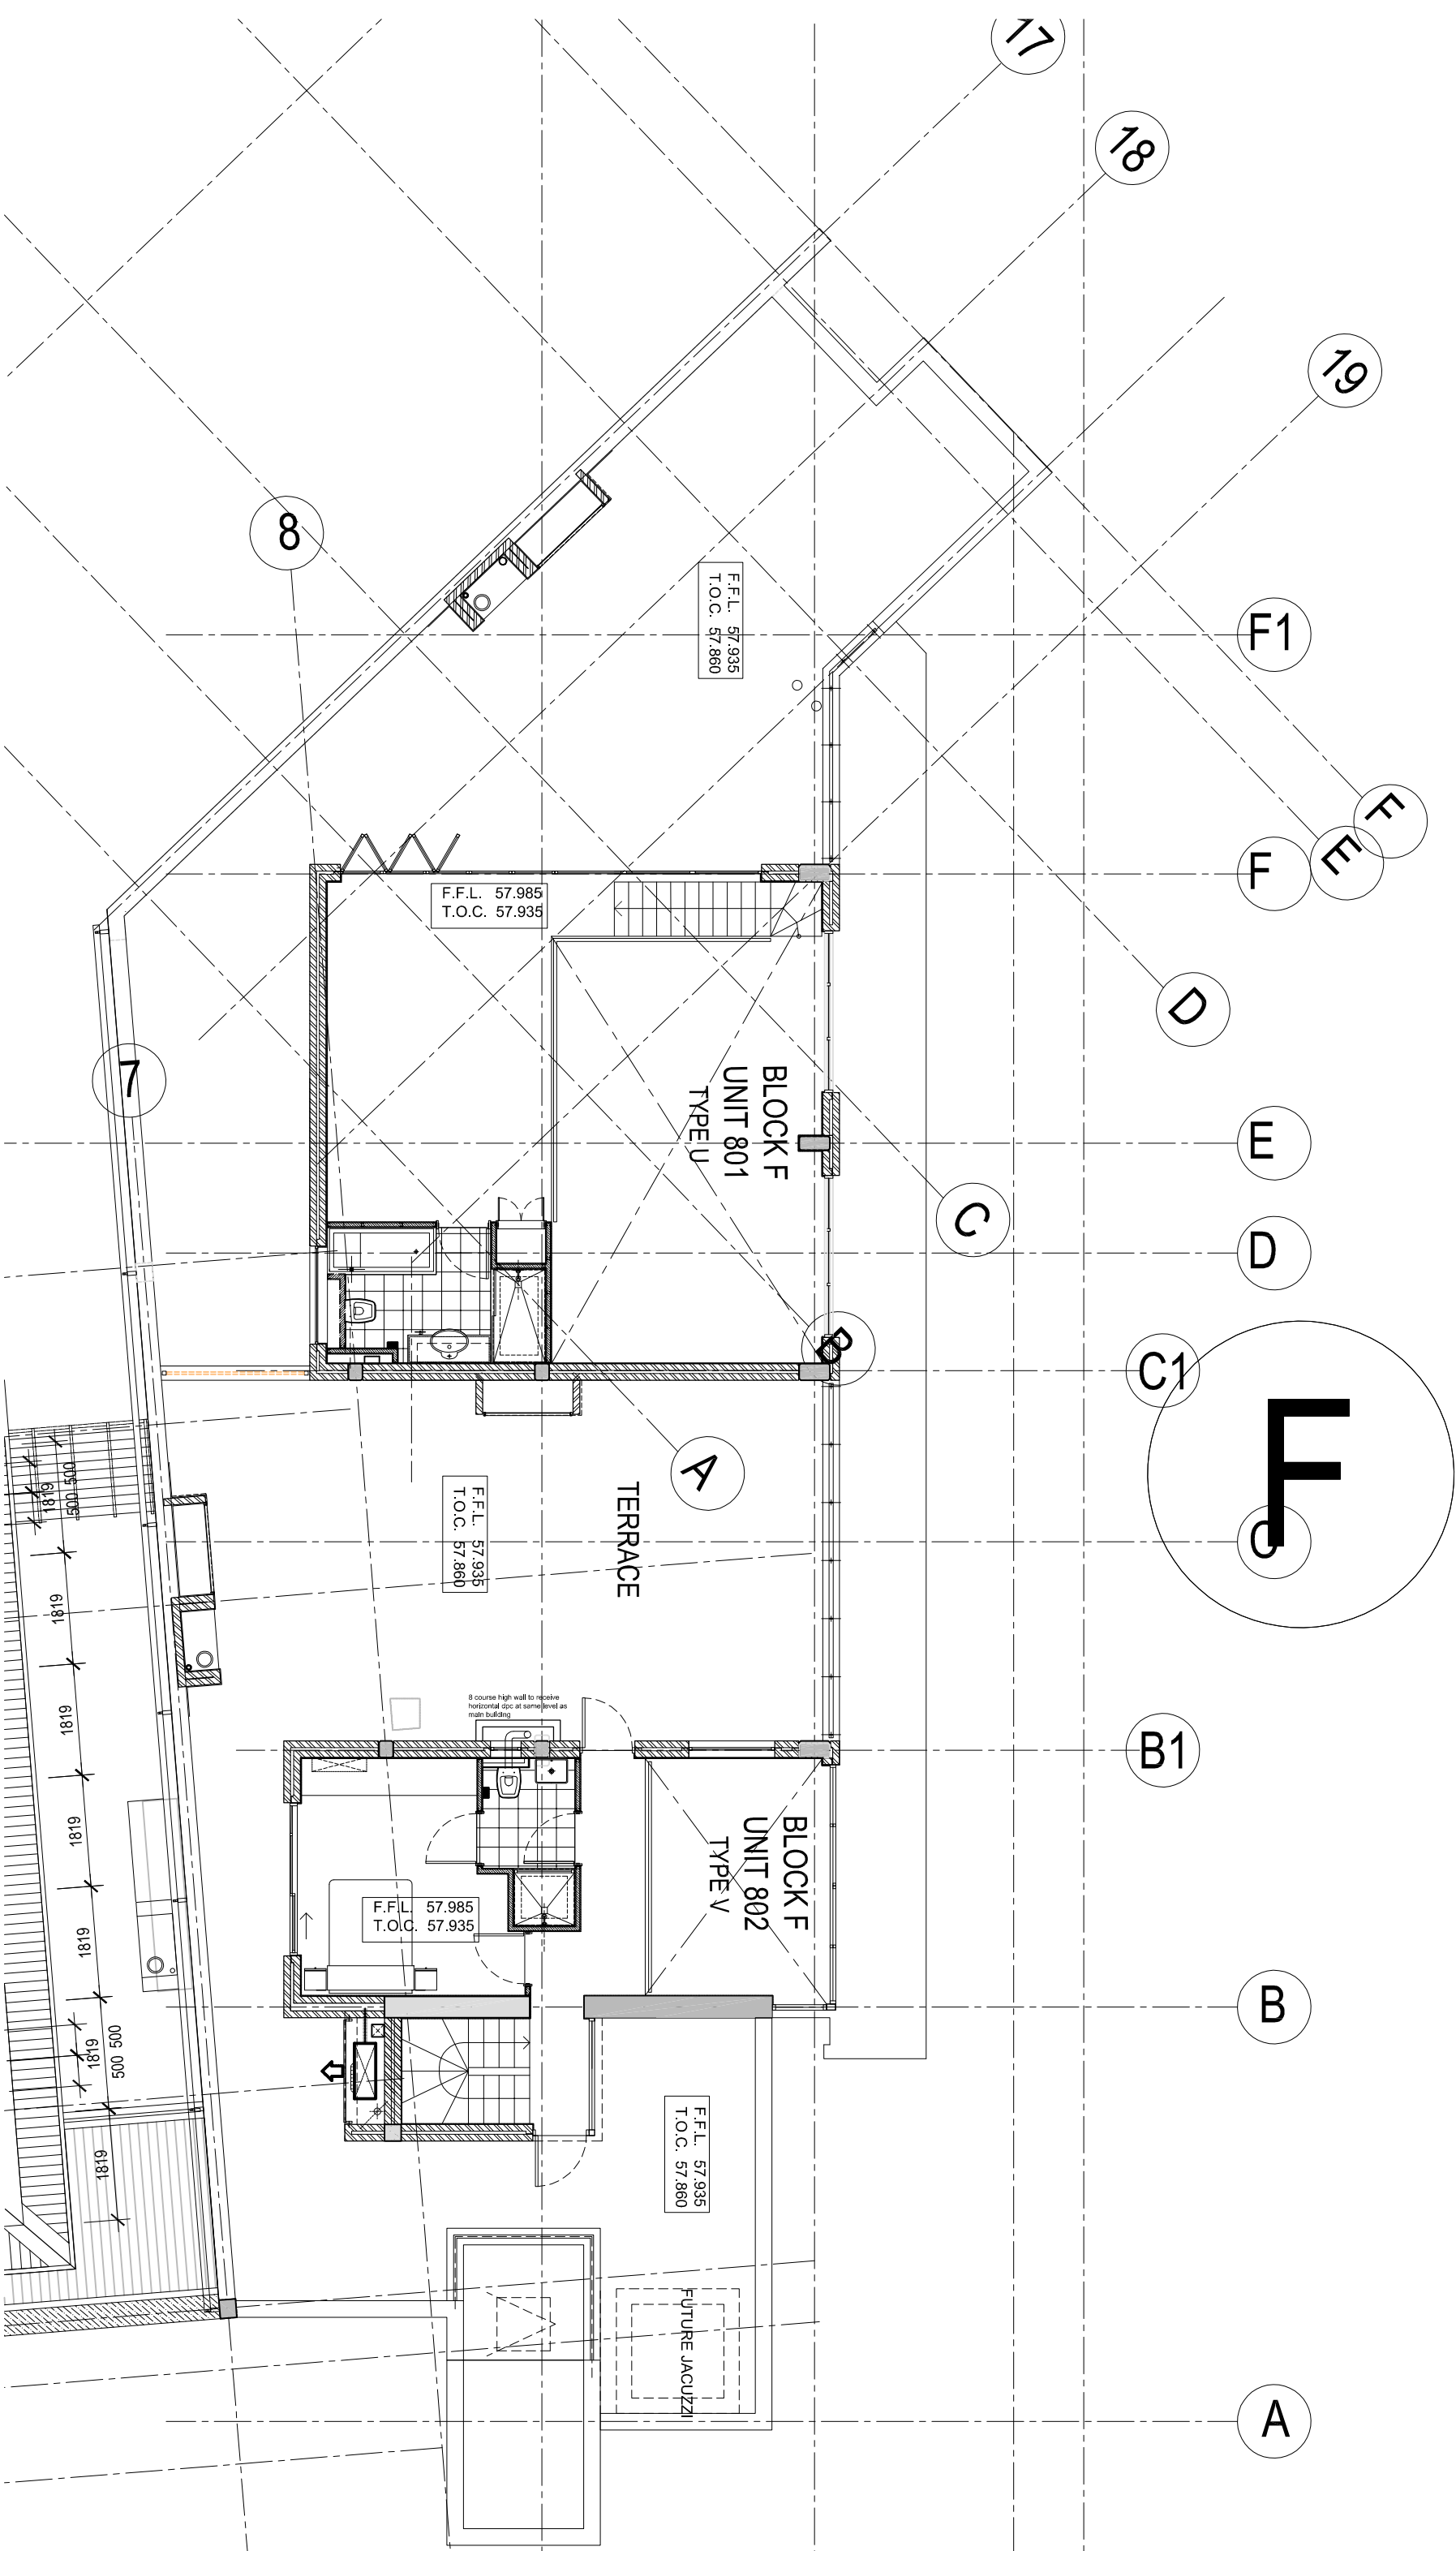

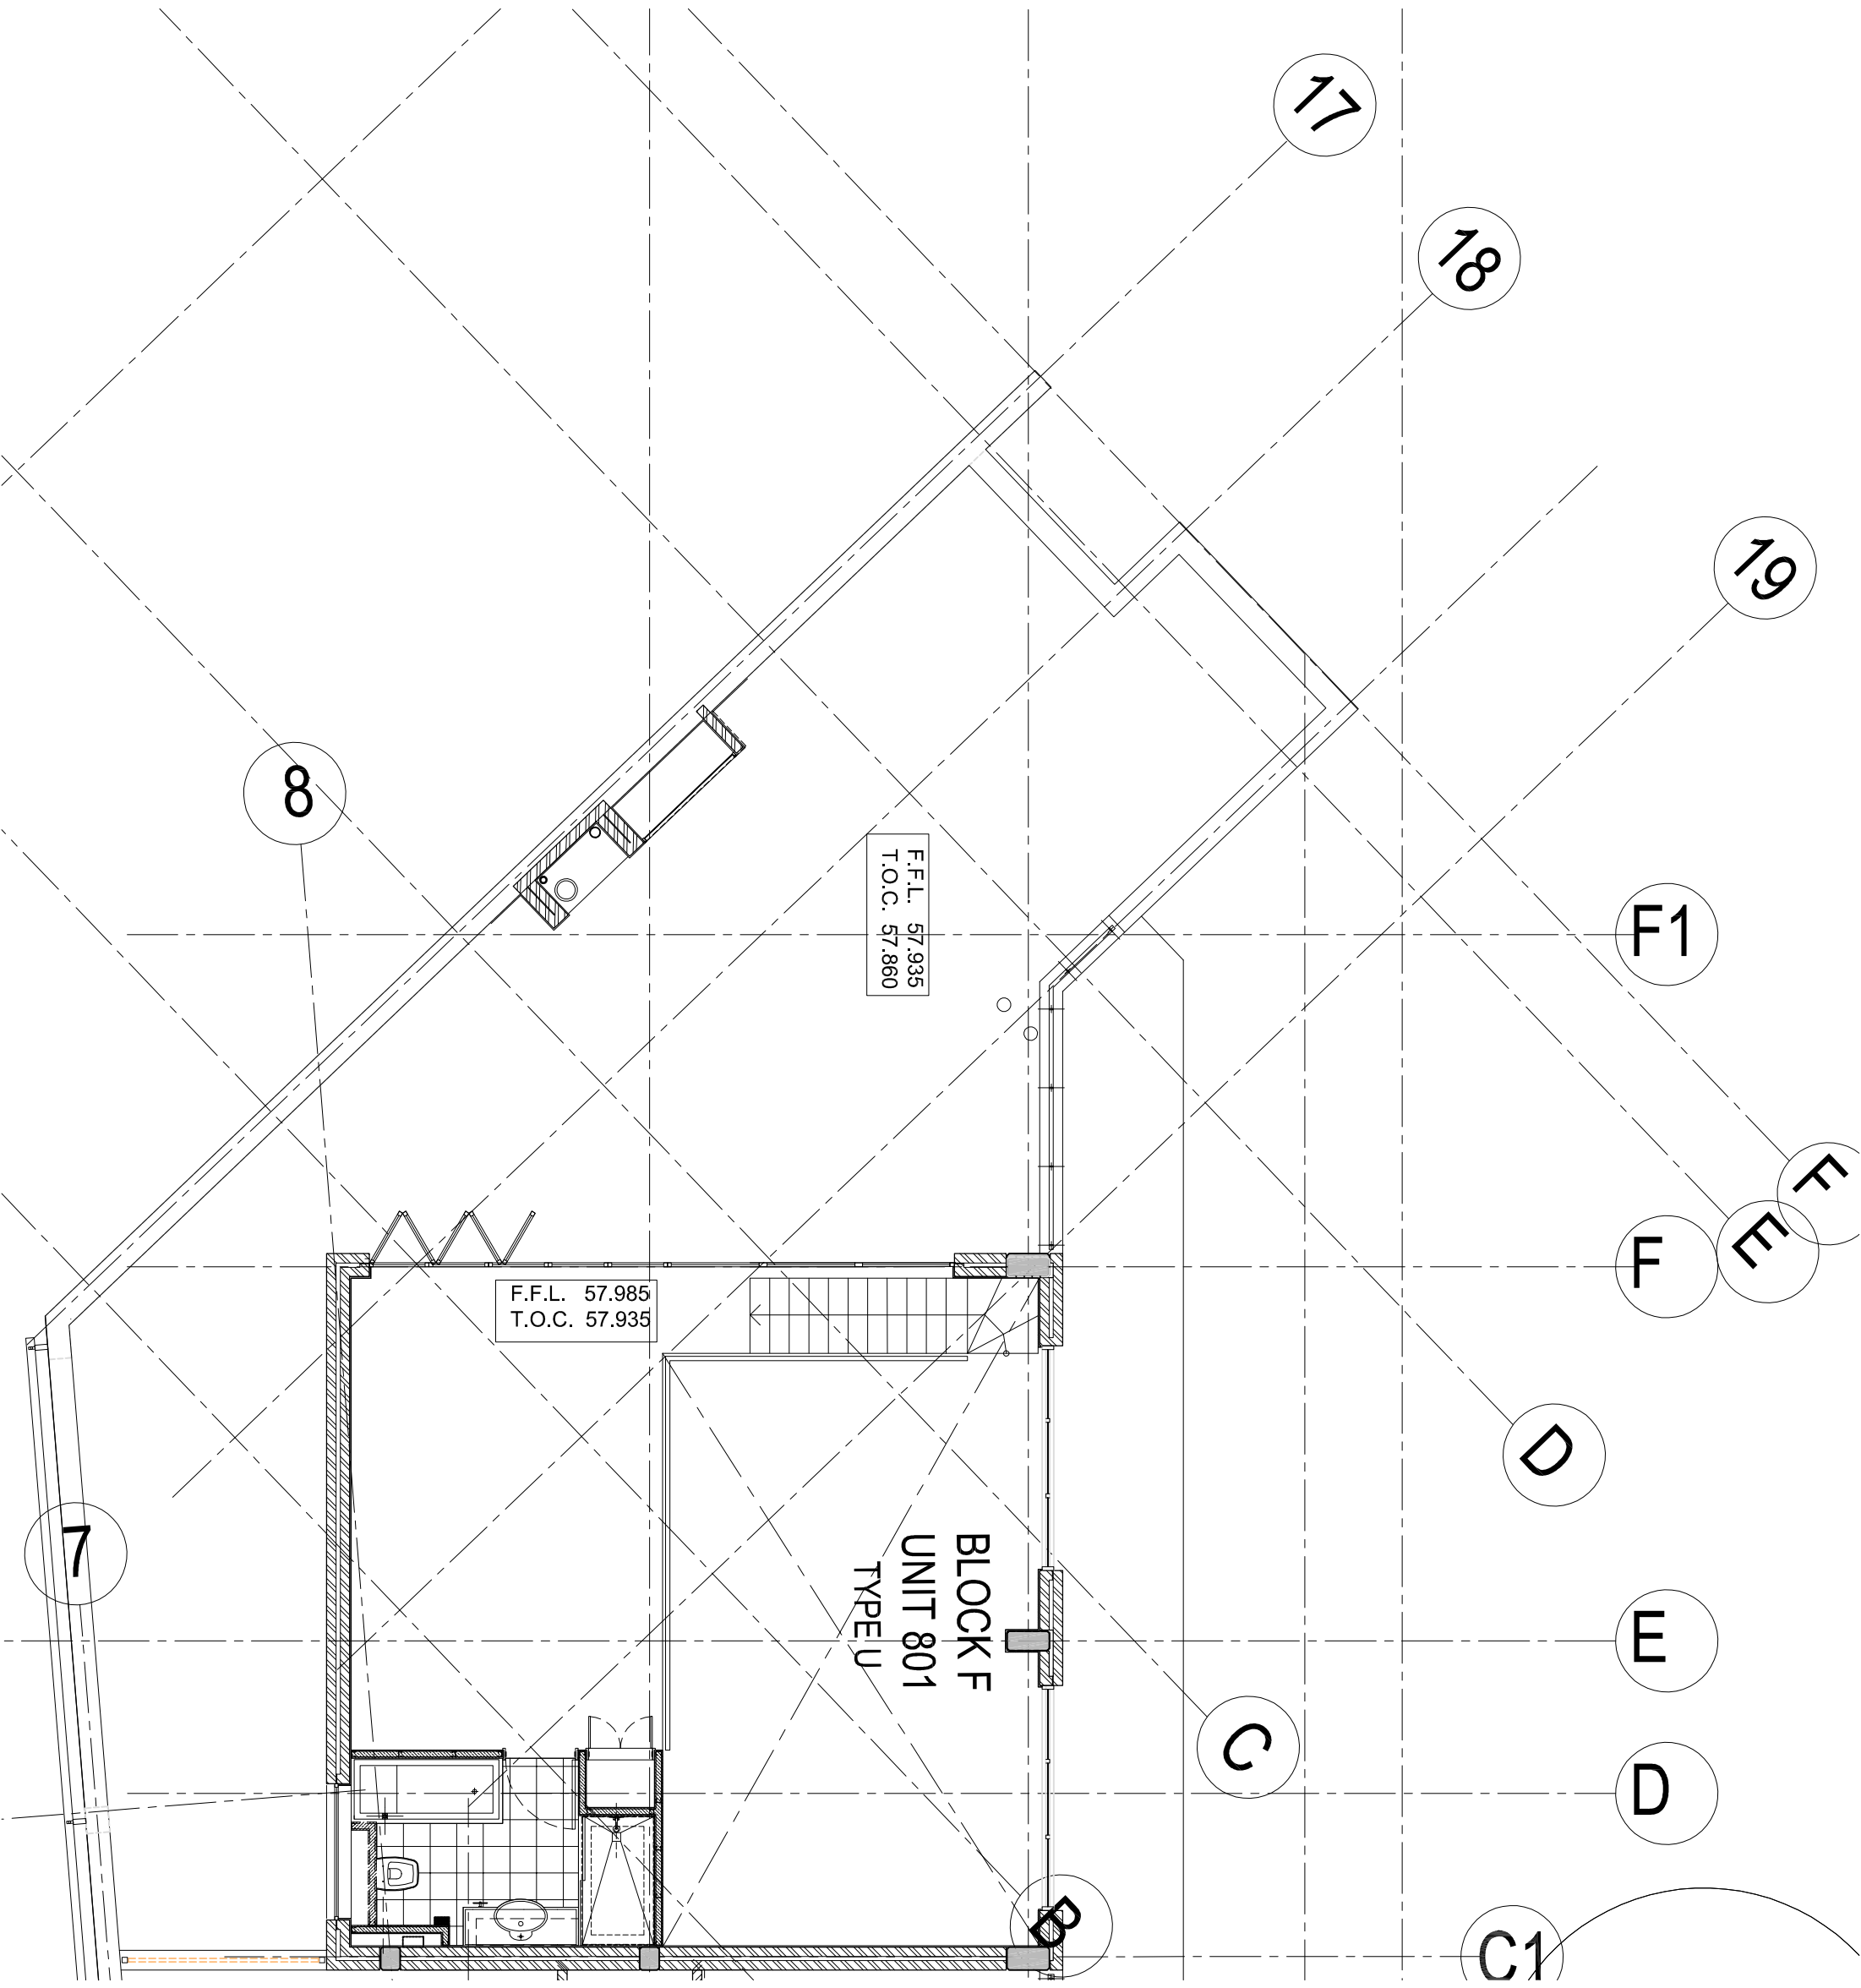

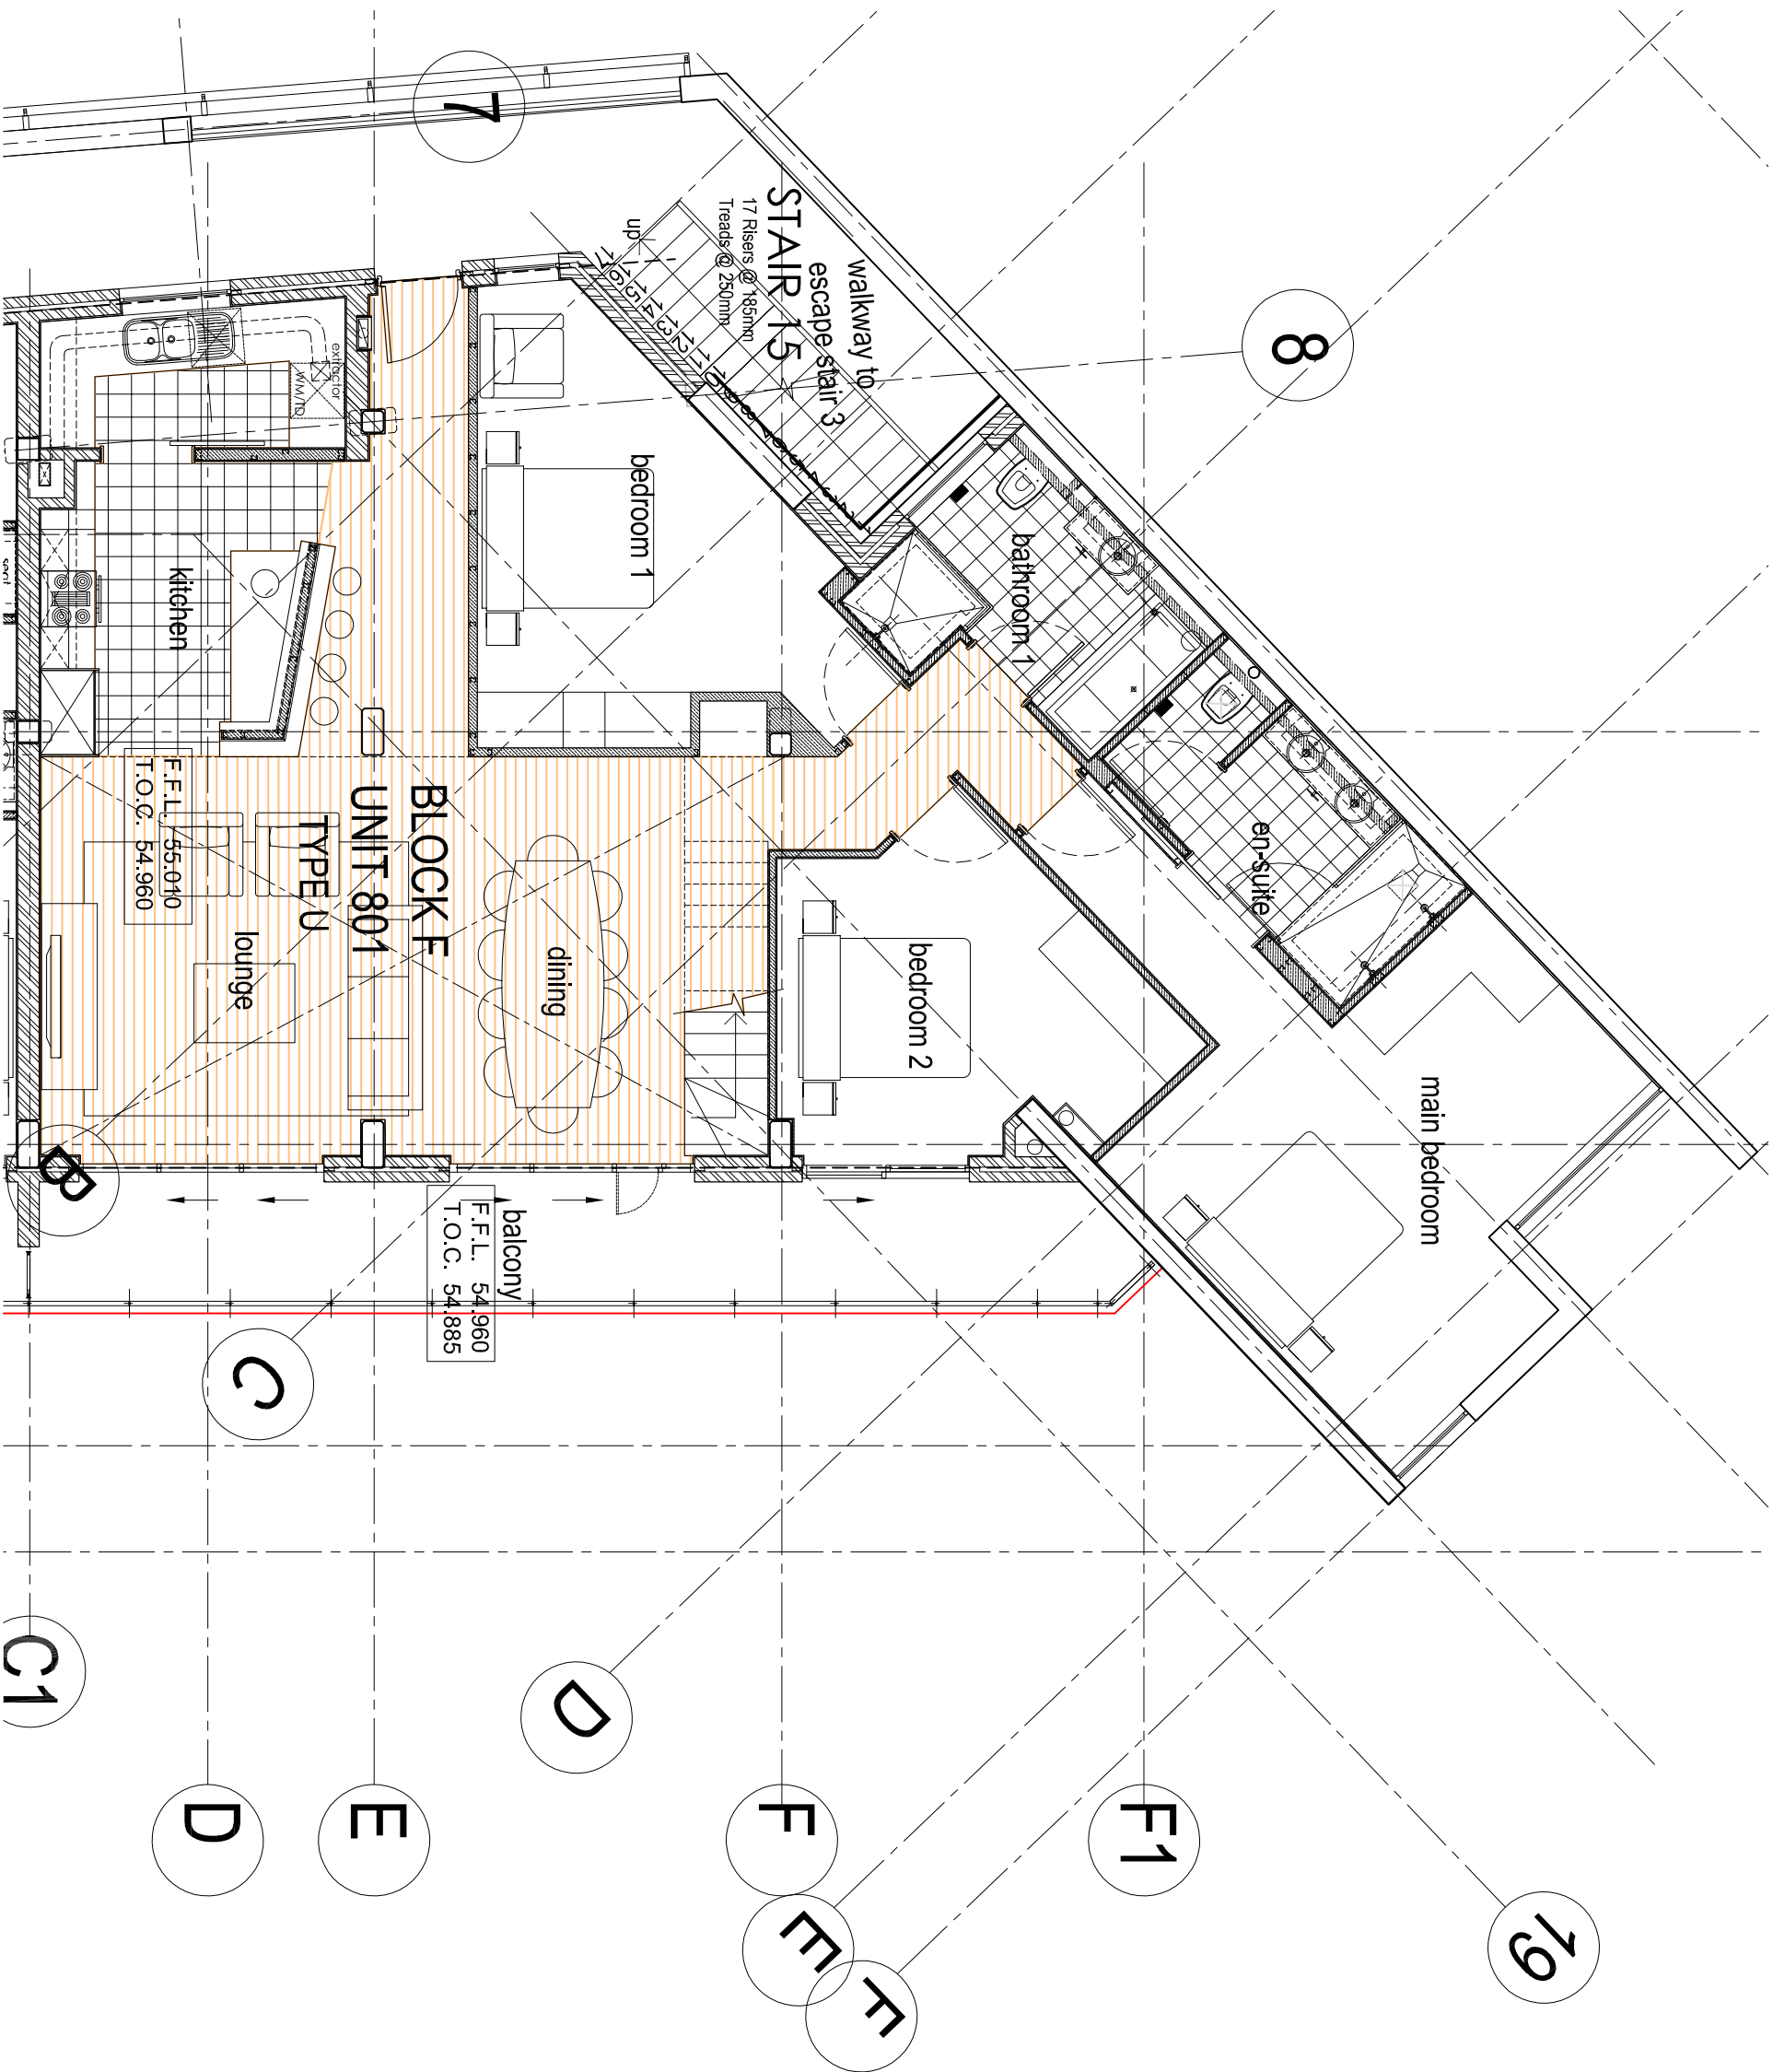

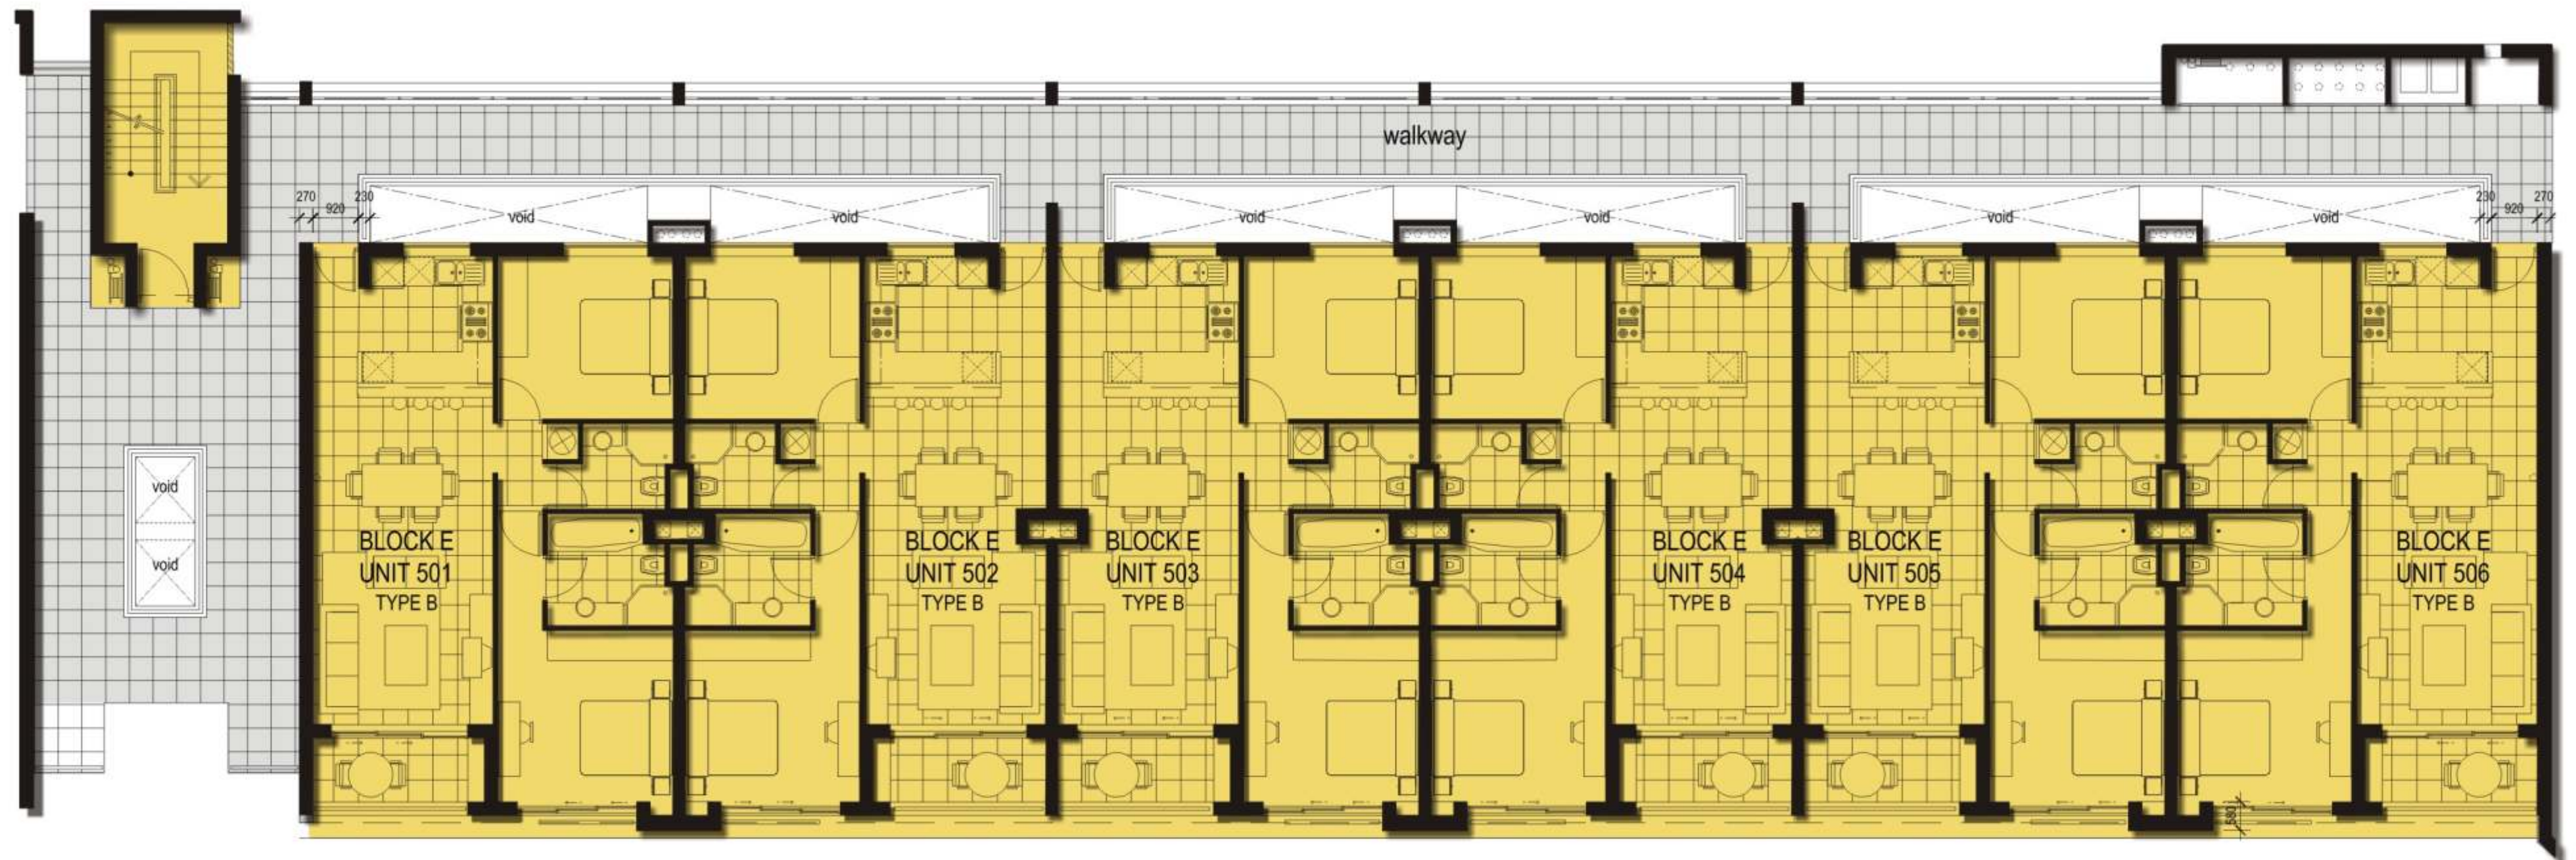

BLOCK E - Floor Level 5

Scale 1:100 @ A2

drawing no. 04115

THE QUADRANT: Proposed

New Retail & Apartments For Corevest, Claremont

© dhk Architects 1999

dhk Architects (Pty) Ltd 9 SOMERSET ROAD GREENPOINT CAPE TOWN 8001 TEL +27 (0)21 421 6803 FAX +27 (0)21 421 0670 e-mail architects@dhk.co.za REG.NO.98/20807/07





apartment area	80 sq.m.
balcony area	8 sq.m.
TOTAL UNIT AREA	88 sq.m.

UNIT TYPE B

Scale 1:100 @ A2

drawing no. 04115


THE QUADRANT: Proposed

New Retail & Apartments For Corevest, Claremont

© dhk Architects 1999

dhk Architects (Pty) Ltd 9 SOMERSET ROAD GREENPOINT CAPE TOWN 8001 TEL +27 (0)21 421 6803 FAX +27 (0)21 421 0670 e-mail architects@dhk.co.za REG.NO.98/20807/07



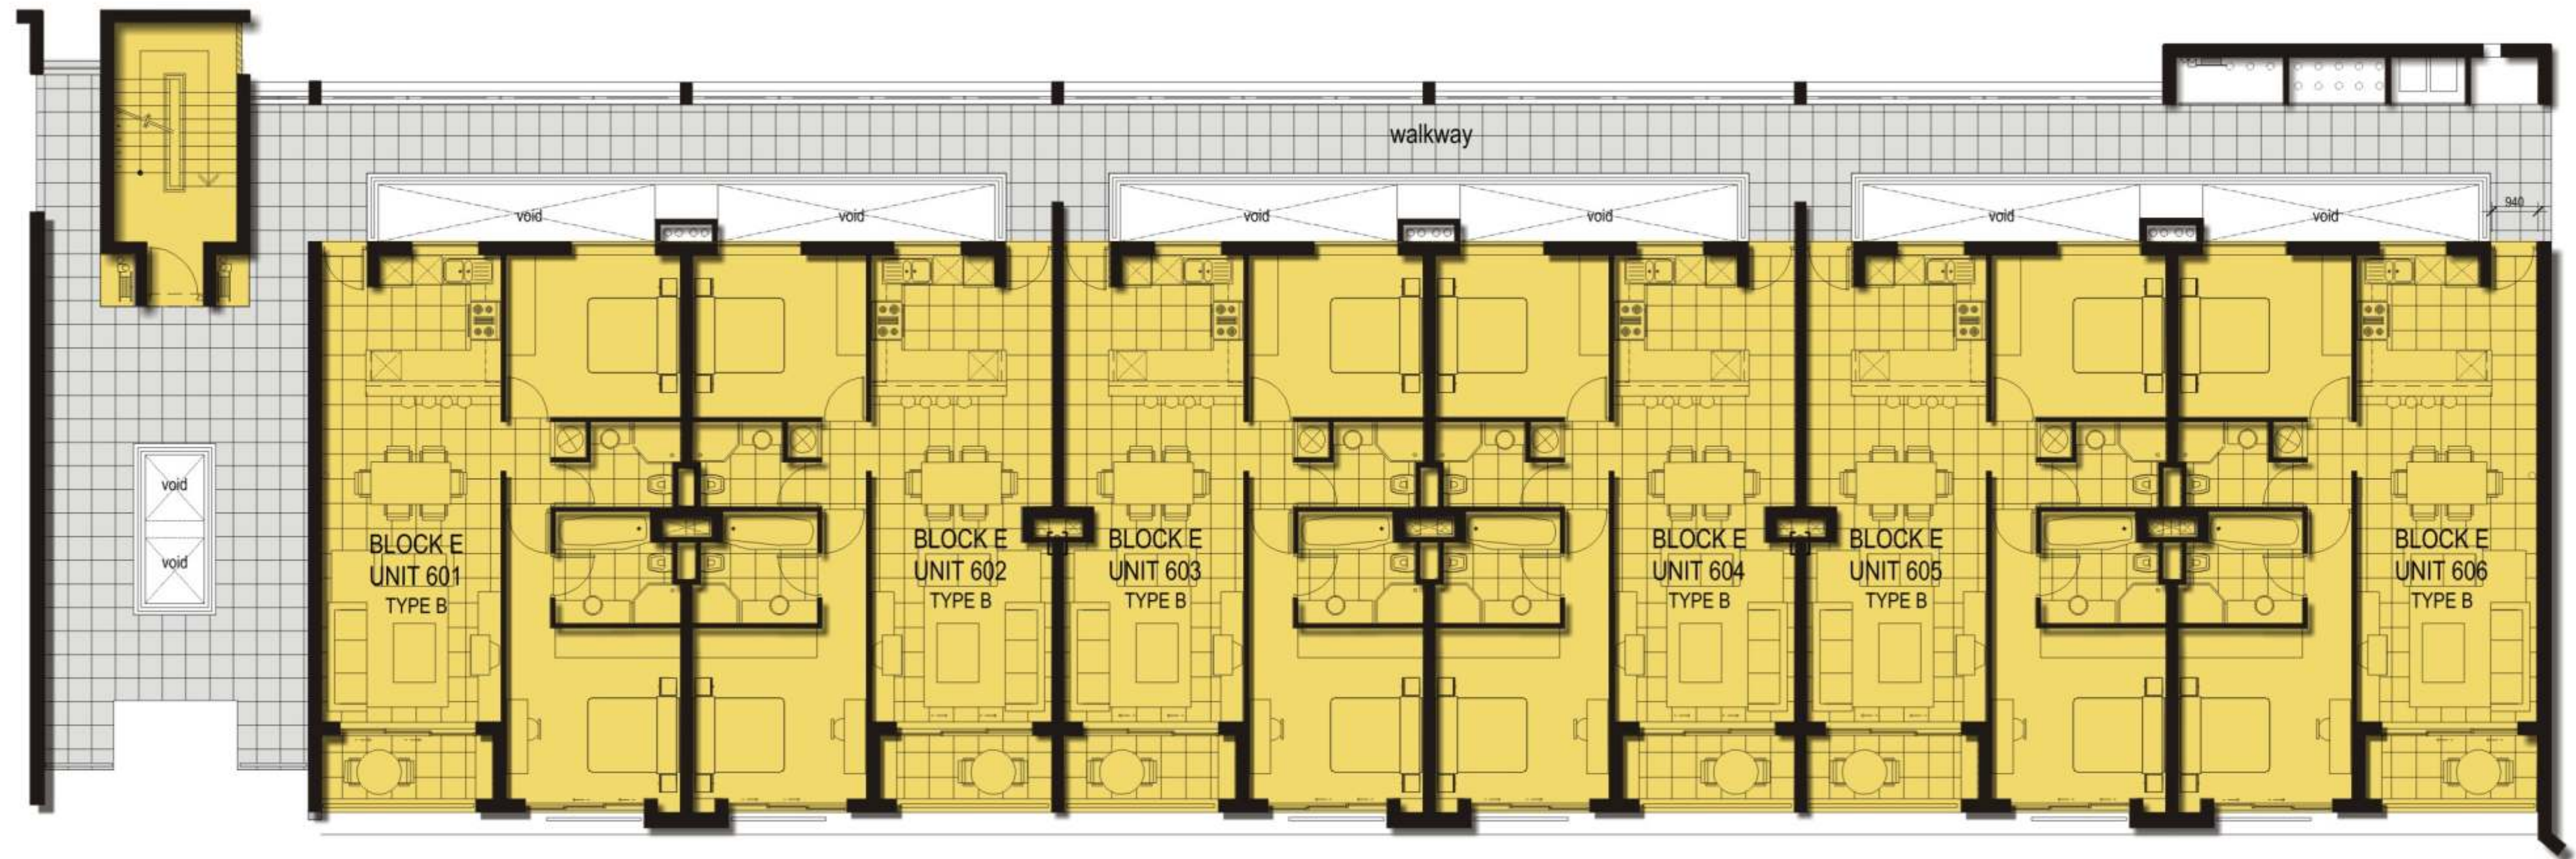

BLOCK E - Floor Level 6

Scale 1:100 @ A2

drawing no. 04115

THE QUADRANT: Proposed

New Retail & Apartments For Corevest, Claremont

© dhk Architects 1999

dhk Architects (Pty) Ltd 9 SOMERSET ROAD GREENPOINT CAPE TOWN 8001 TEL +27 (0)21 421 6803 FAX +27 (0)21 421 0670 e-mail architects@dhk.co.za REG.NO.98/20807/07





apartment area	80 sq.m.
balcony area	8 sq.m.
TOTAL UNIT AREA	88 sq.m.

UNIT TYPE B

Scale 1:100 @ A2

drawing no. 04115

THE QUADRANT: Proposed

New Retail & Apartments For Corevest, Claremont

© dhk Architects 1999

dhk Architects (Pty) Ltd 9 SOMERSET ROAD GREENPOINT CAPE TOWN 8001 TEL +27 (0)21 421 6803 FAX +27 (0)21 421 0670 e-mail architects@dhk.co.za REG.NO.98/20807/07



BLOCK G - Floor Level 2

Scale 1:100 @ A2

drawing no. 04115

THE QUADRANT: Proposed

New Retail & Apartments For Corevest, Claremont

© dhk Architects 1999

dhk Architects (Pty) Ltd 9 SOMERSET ROAD GREENPOINT CAPE TOWN 8001 TEL +27 (0)21 421 6803 FAX +27 (0)21 421 0670 e-mail architects@dhk.co.za REG.NO.98/20807/07





apartment area	80 sq.m.
balcony area	8 sq.m.
TOTAL UNIT AREA	88 sq.m.

UNIT TYPE B

Scale 1:100 @ A2

drawing no. 04115

THE QUADRANT: Proposed

New Retail & Apartments For Corevest, Claremont

© dhk Architects 1999

dhk Architects (Pty) Ltd 9 SOMERSET ROAD GREENPOINT CAPE TOWN 8001 TEL +27 (0)21 421 6803 FAX +27 (0)21 421 0670 e-mail architects@dhk.co.za REG.NO.98/20807/07



BLOCK G - Floor Level 3

Scale 1:100 @ A2

drawing no. 04115

THE QUADRANT: Proposed

New Retail & Apartments For Corevest, Claremont

© dhk Architects 1999

dhk Architects (Pty) Ltd 9 SOMERSET ROAD GREENPOINT CAPE TOWN 8001 TEL +27 (0)21 421 6803 FAX +27 (0)21 421 0670 e-mail architects@dhk.co.za REG.NO.98/20807/07





apartment area	80 sq.m.
balcony area	8 sq.m.
TOTAL UNIT AREA	88 sq.m.

UNIT TYPE B

Scale 1:100 @ A2

drawing no. 04115


THE QUADRANT: Proposed

New Retail & Apartments For Corevest, Claremont

© dhk Architects 1999

dhk Architects (Pty) Ltd 9 SOMERSET ROAD GREENPOINT CAPE TOWN 8001 TEL +27 (0)21 421 6803 FAX +27 (0)21 421 0670 e-mail architects@dhk.co.za REG.NO.98/20807/07



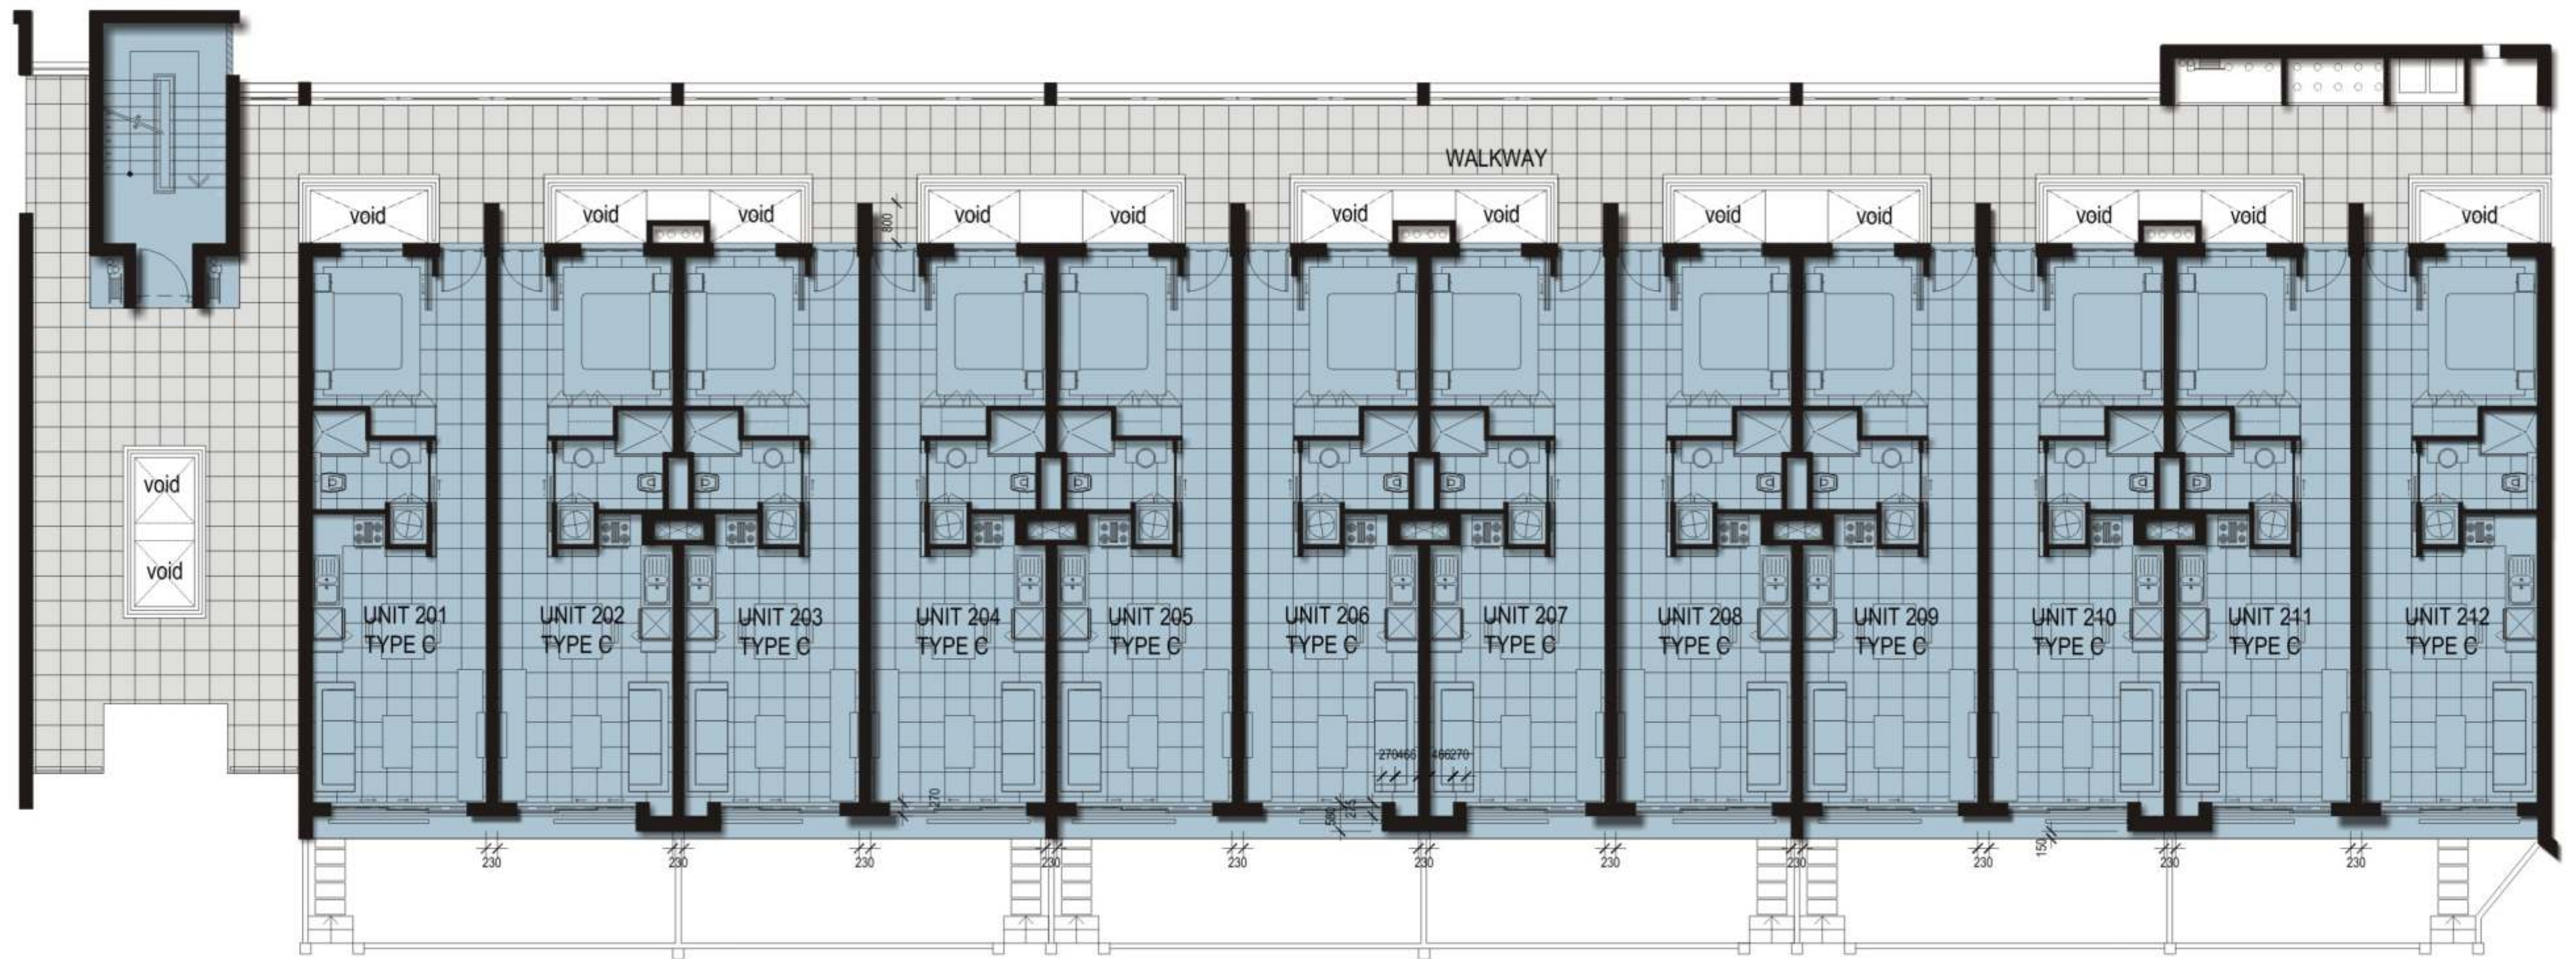

BLOCK E - Floor Level 2

Scale 1:100 @ A2

drawing no. 04115

THE QUADRANT: Proposed

New Retail & Apartments For Corevest, Claremont

© dhk Architects 1999

dhk Architects (Pty) Ltd 9 SOMERSET ROAD GREENPOINT CAPE TOWN 8001 TEL +27 (0)21 421 6803 FAX +27 (0)21 421 0670 e-mail architects@dhk.co.za REG.NO.98/20807/07





TOTAL UNIT AREA 43 sq.m.

UNIT TYPE C

Scale 1:100 @ A2

drawing no. 04115


THE QUADRANT: Proposed

New Retail & Apartments For Corevest, Claremont

© dhk Architects 1999

dhk Architects (Pty) Ltd 9 SOMERSET ROAD GREENPOINT CAPE TOWN 8001 TEL +27 (0)21 421 6803 FAX +27 (0)21 421 0670 e-mail architects@dhk.co.za REG.NO.98/20807/07



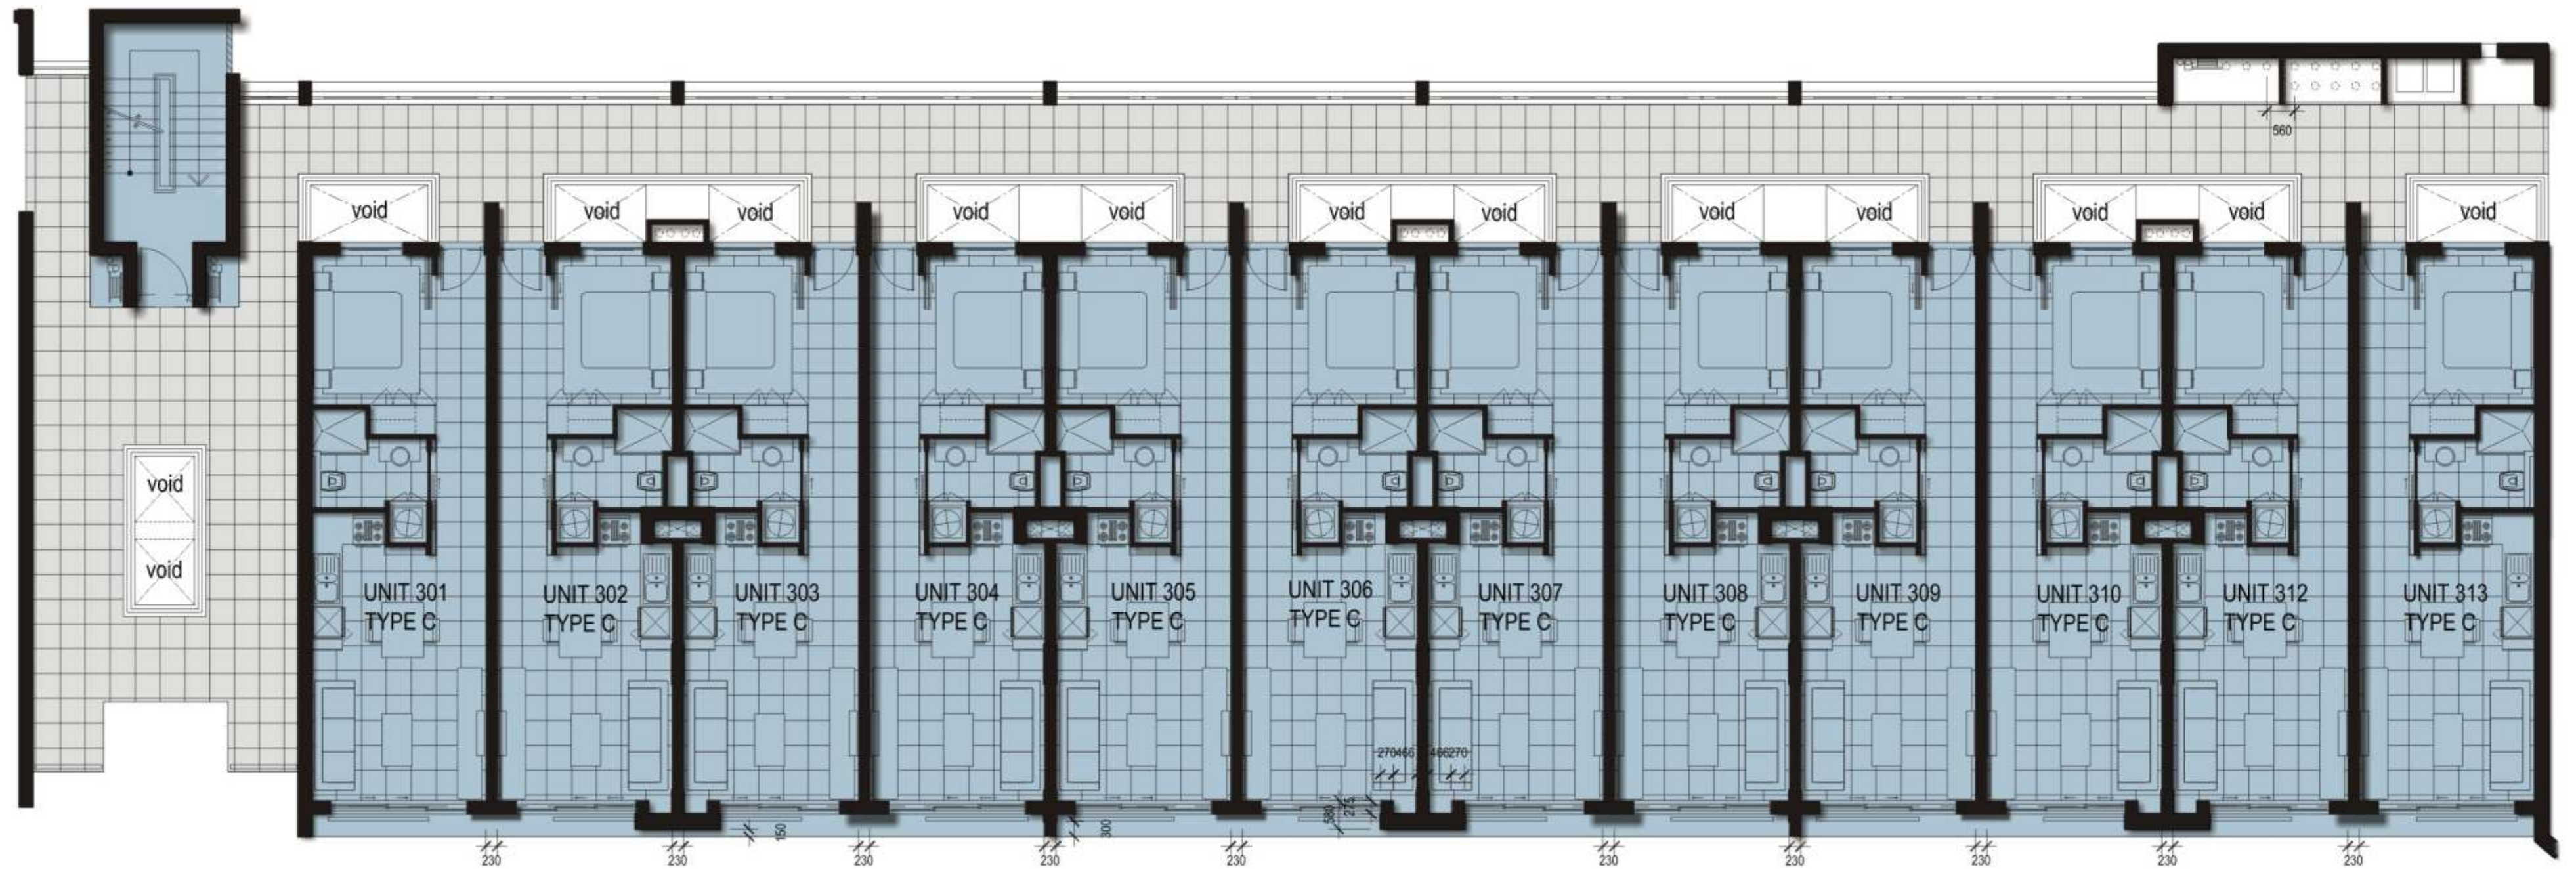

BLOCK E - Floor Level 3

Scale 1:100 @ A2

drawing no. 04115

THE QUADRANT: Proposed

New Retail & Apartments For Corevest, Claremont

© dhk Architects 1999

dhk Architects (Pty) Ltd 9 SOMERSET ROAD GREENPOINT CAPE TOWN 8001 TEL +27 (0)21 421 6803 FAX +27 (0)21 421 0670 e-mail architects@dhk.co.za REG.NO.98/20807/07





TOTAL UNIT AREA 43 sq.m.

UNIT TYPE C

Scale 1:100 @ A2

drawing no. 04115


THE QUADRANT: Proposed

New Retail & Apartments For Corevest, Claremont

© dhk Architects 1999

dhk Architects (Pty) Ltd 9 SOMERSET ROAD GREENPOINT CAPE TOWN 8001 TEL +27 (0)21 421 6803 FAX +27 (0)21 421 0670 e-mail architects@dhk.co.za REG.NO.98/20807/07



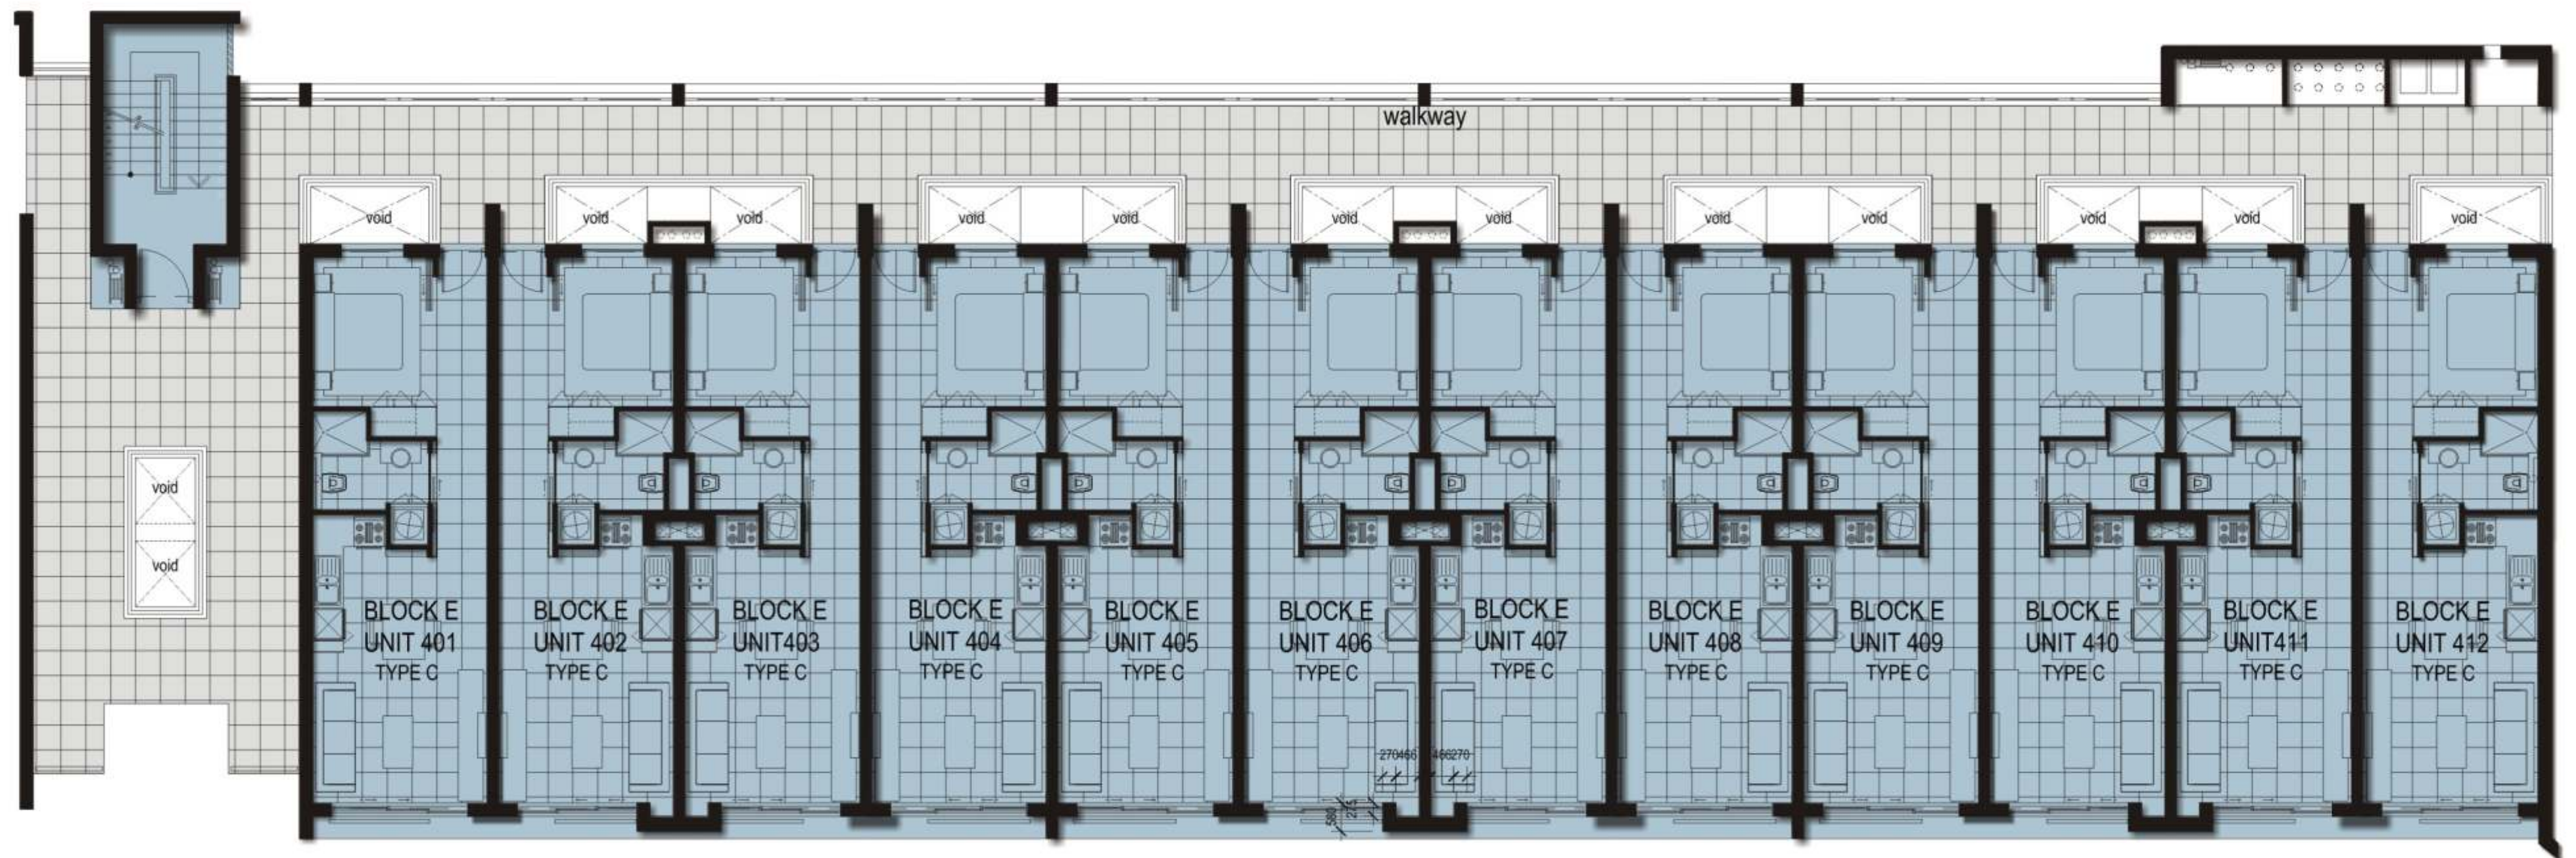

BLOCK E - Floor Level 4

Scale 1:100 @ A2

drawing no. 04115

THE QUADRANT: Proposed

New Retail & Apartments For Corevest, Claremont

© dhk Architects 1999

dhk Architects (Pty) Ltd 9 SOMERSET ROAD GREENPOINT CAPE TOWN 8001 TEL +27 (0)21 421 6803 FAX +27 (0)21 421 0670 e-mail architects@dhk.co.za REG.NO.98/20807/07





TOTAL UNIT AREA 43 sq.m.

UNIT TYPE C

Scale 1:100 @ A2

drawing no. 04115


THE QUADRANT: Proposed

New Retail & Apartments For Corevest, Claremont

© dhk Architects 1999

dhk Architects (Pty) Ltd 9 SOMERSET ROAD GREENPOINT CAPE TOWN 8001 TEL +27 (0)21 421 6803 FAX +27 (0)21 421 0670 e-mail architects@dhk.co.za REG.NO.98/20807/07



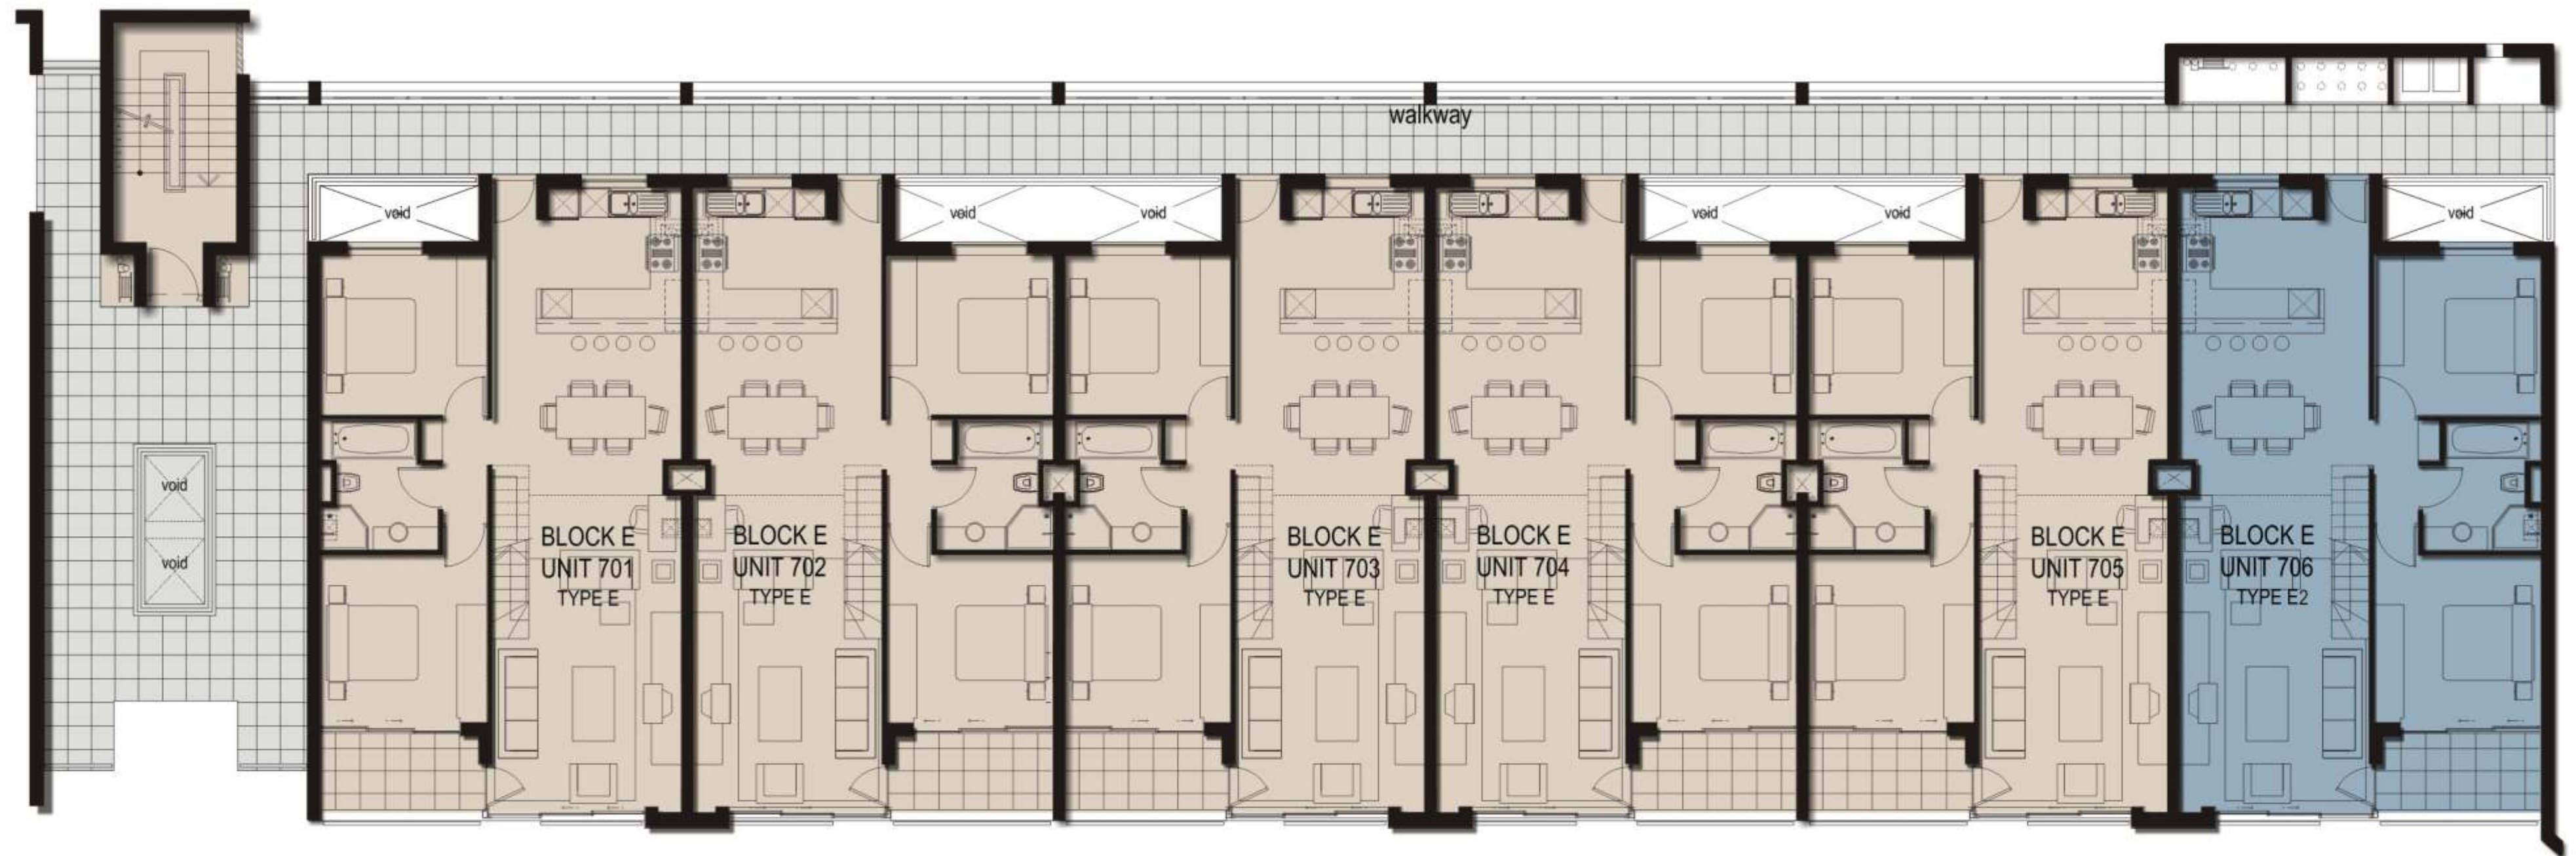

BLOCK E - Floor Level 7

Scale 1:100 @ A2

drawing no. 04115


THE QUADRANT: Proposed

New Retail & Apartments For Corevest, Claremont

© dhk Architects 1999

dhk Architects (Pty) Ltd 9 SOMERSET ROAD GREENPOINT CAPE TOWN 8001 TEL +27 (0)21 421 6803 FAX +27 (0)21 421 0670 e-mail architects@dhk.co.za REG.NO.98/20807/07



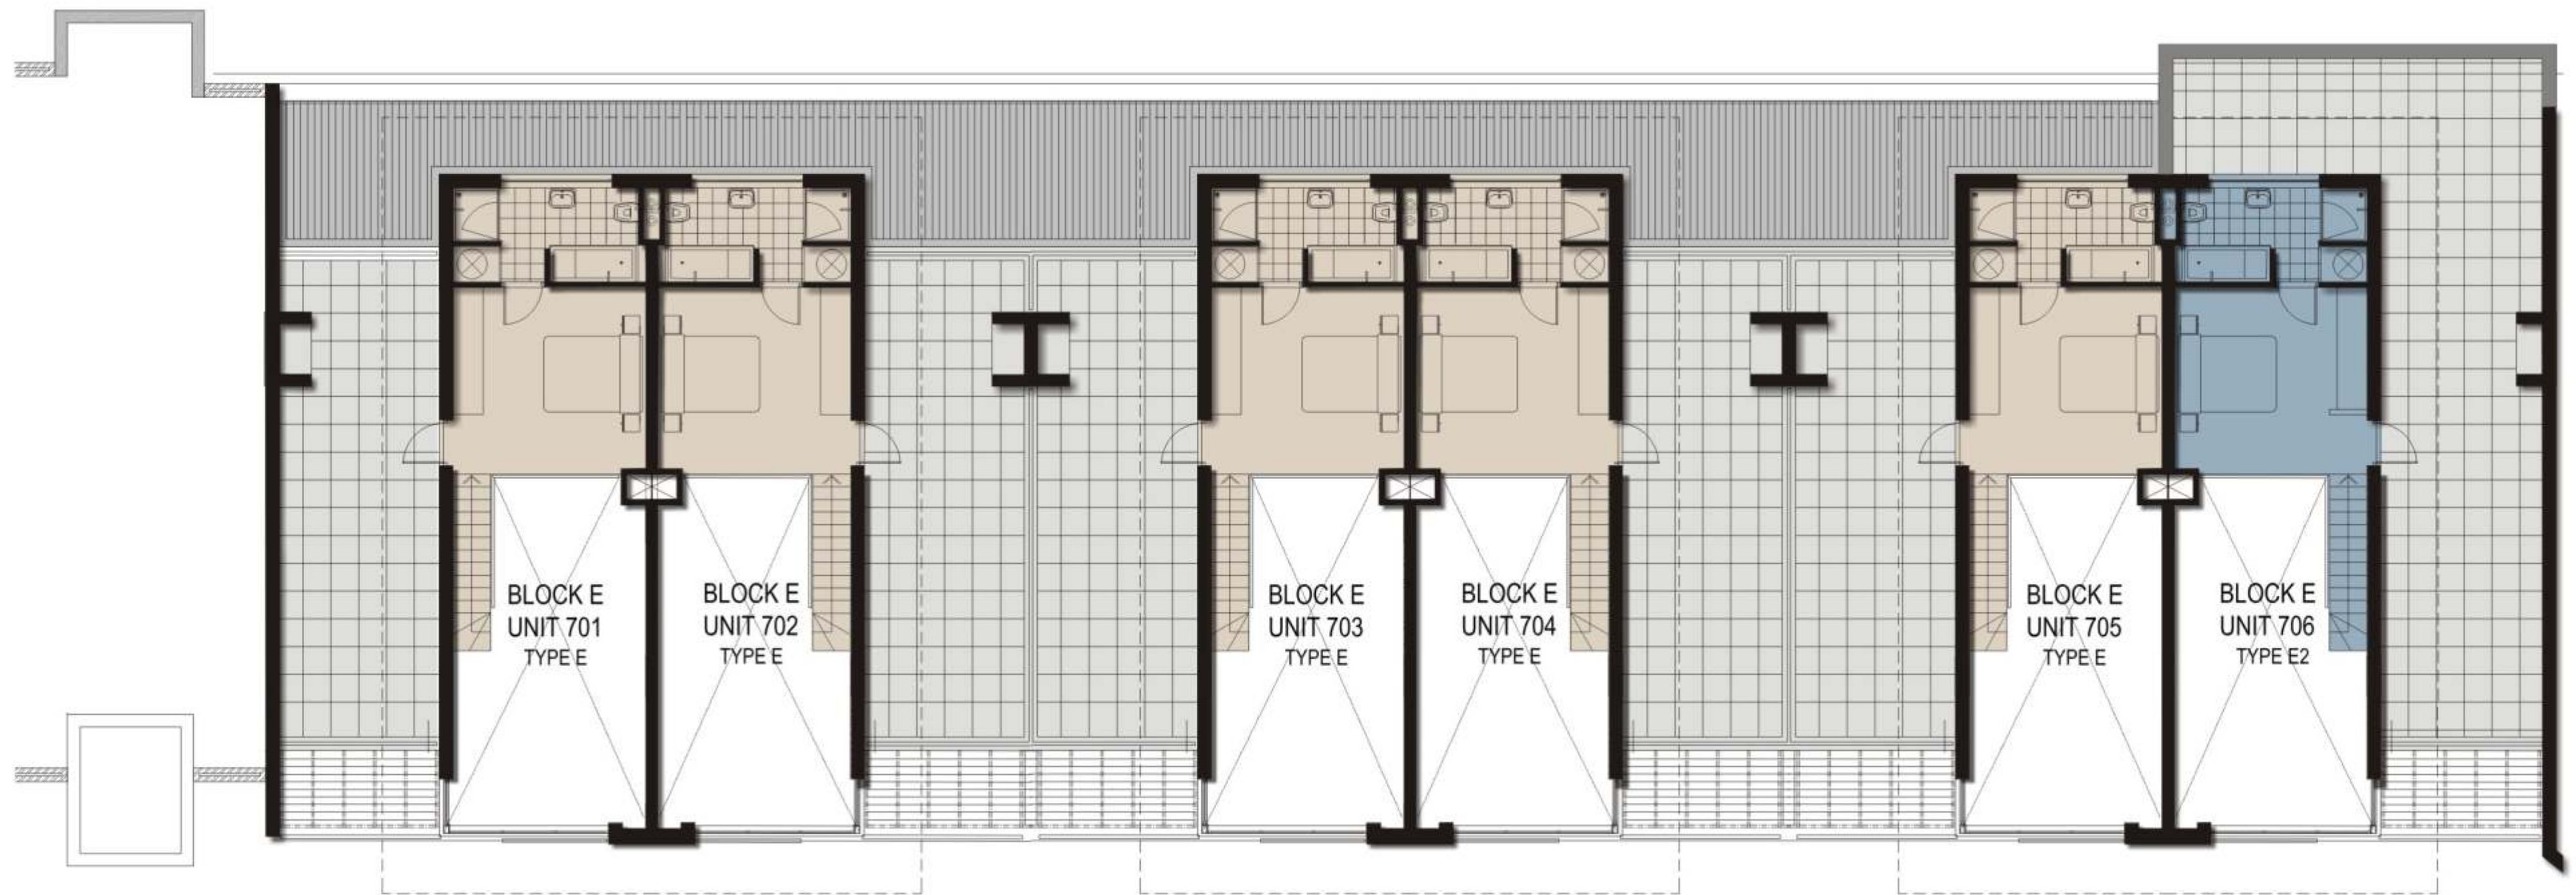

BLOCK E - Floor Level 8

Scale 1:100 @ A2

drawing no. 04115

THE QUADRANT: Proposed

New Retail & Apartments For Corevest, Claremont

© dhk Architects 1999

dhk Architects (Pty) Ltd 9 SOMERSET ROAD GREENPOINT CAPE TOWN 8001 TEL +27 (0)21 421 6803 FAX +27 (0)21 421 0670 e-mail architects@dhk.co.za REG.NO.98/20807/07





Apartment ground floor area	85 sq.m.
Apartment mezzanine floor area	24 sq.m.
Balcony area	8 sq.m.
TOTAL UNIT AREA	117 sq.m.
Terrace Area	58 sq.m.

UNIT TYPE E2

Scale 1:100 @ A2


drawing no. 04115

THE QUADRANT: Proposed

New Retail & Apartments For Corevest, Claremont

© dhk Architects 1999

dhk Architects (Pty) Ltd 9 SOMERSET ROAD GREENPOINT CAPE TOWN 8001 TEL +27 (0)21 421 6803 FAX +27 (0)21 421 0670 e-mail architects@dhk.co.za REG.NO.98/20807/07

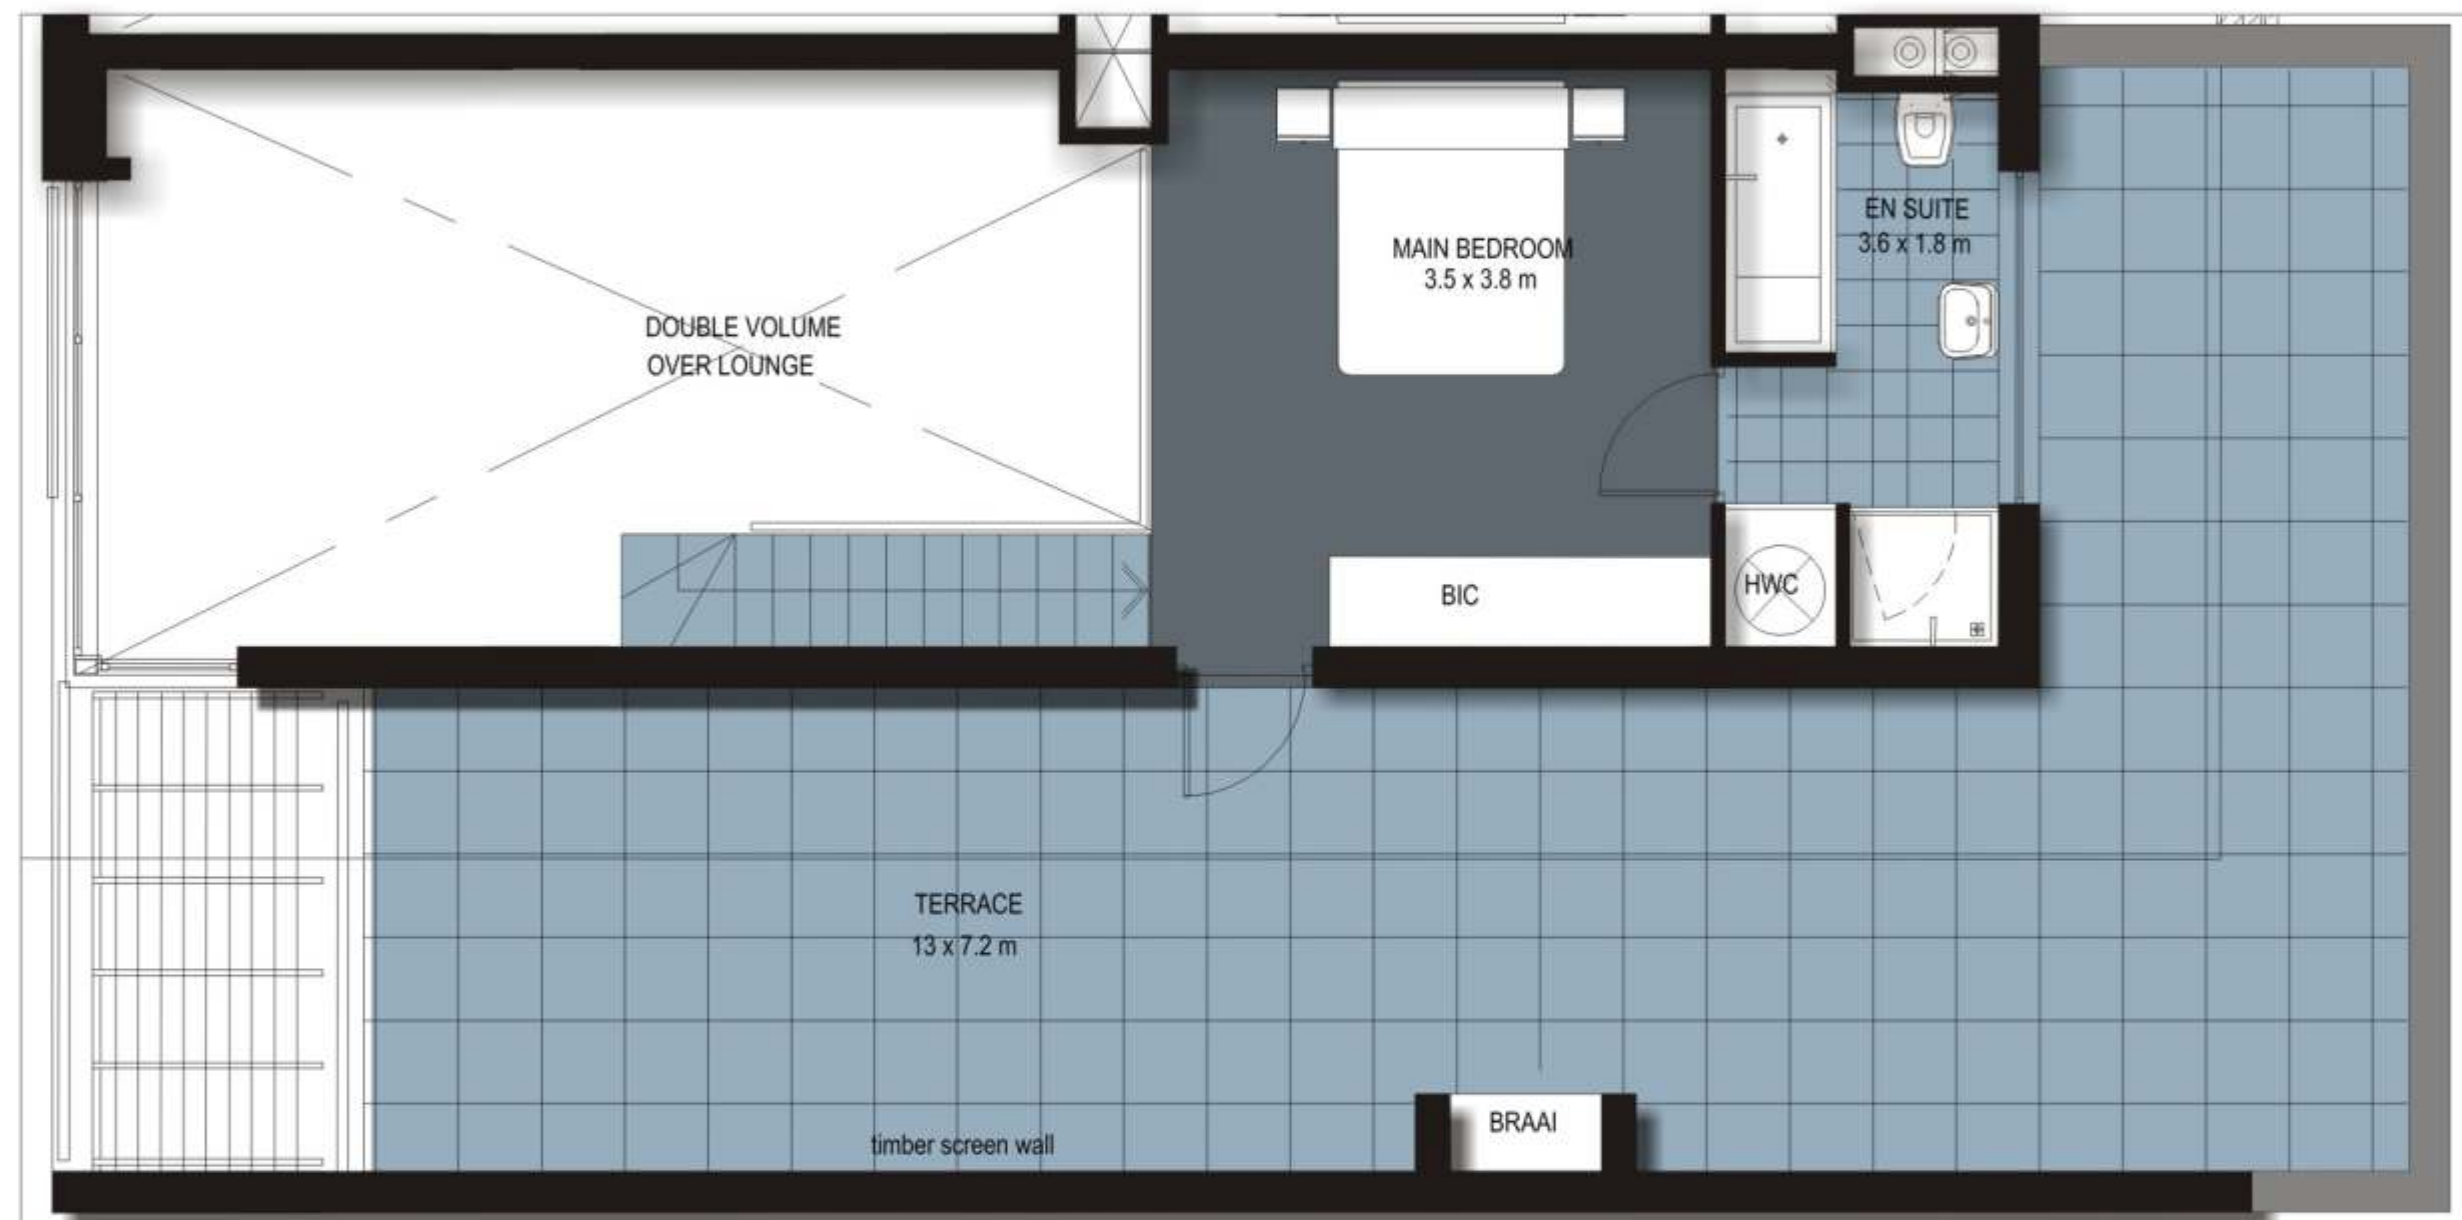

Apartment ground floor area	85 sq.m.
Apartment mezzanine floor area	24 sq.m.
Balcony area	8 sq.m.
TOTAL UNIT AREA	117 sq.m.
Terrace Area	58 sq.m.

UNIT TYPE E2 MEZZANINE

THE QUADRANT: Proposed

© dhk Architects 1999

Scale 1:100 @ A2

New Retail & Apartments For Corevest, Claremont

dhk Architects (Pty) Ltd 9 SOMERSET ROAD GREENPOINT CAPE TOWN 8001 TEL +27 (0)21 421 6803 FAX +27 (0)21 421 0670 e-mail architects@dhk.co.za REG.NO.98/20807/07

drawing no. 04115

THEQUADRANT

dhk
architects



Apartment ground floor area	85 sq.m.
Apartment mezzanine floor area	24 sq.m.
Balcony area	8 sq.m.
TOTAL UNIT AREA	117 sq.m.
Terrace Area	58 sq.m.

UNIT TYPE E

Scale 1:100 @ A2


drawing no. 04115

THE QUADRANT: Proposed

New Retail & Apartments For Corevest, Claremont

© dhk Architects 1999

dhk Architects (Pty) Ltd 9 SOMERSET ROAD GREENPOINT CAPE TOWN 8001 TEL +27 (0)21 421 6803 FAX +27 (0)21 421 0670 e-mail architects@dhk.co.za REG.NO.98/20807/07

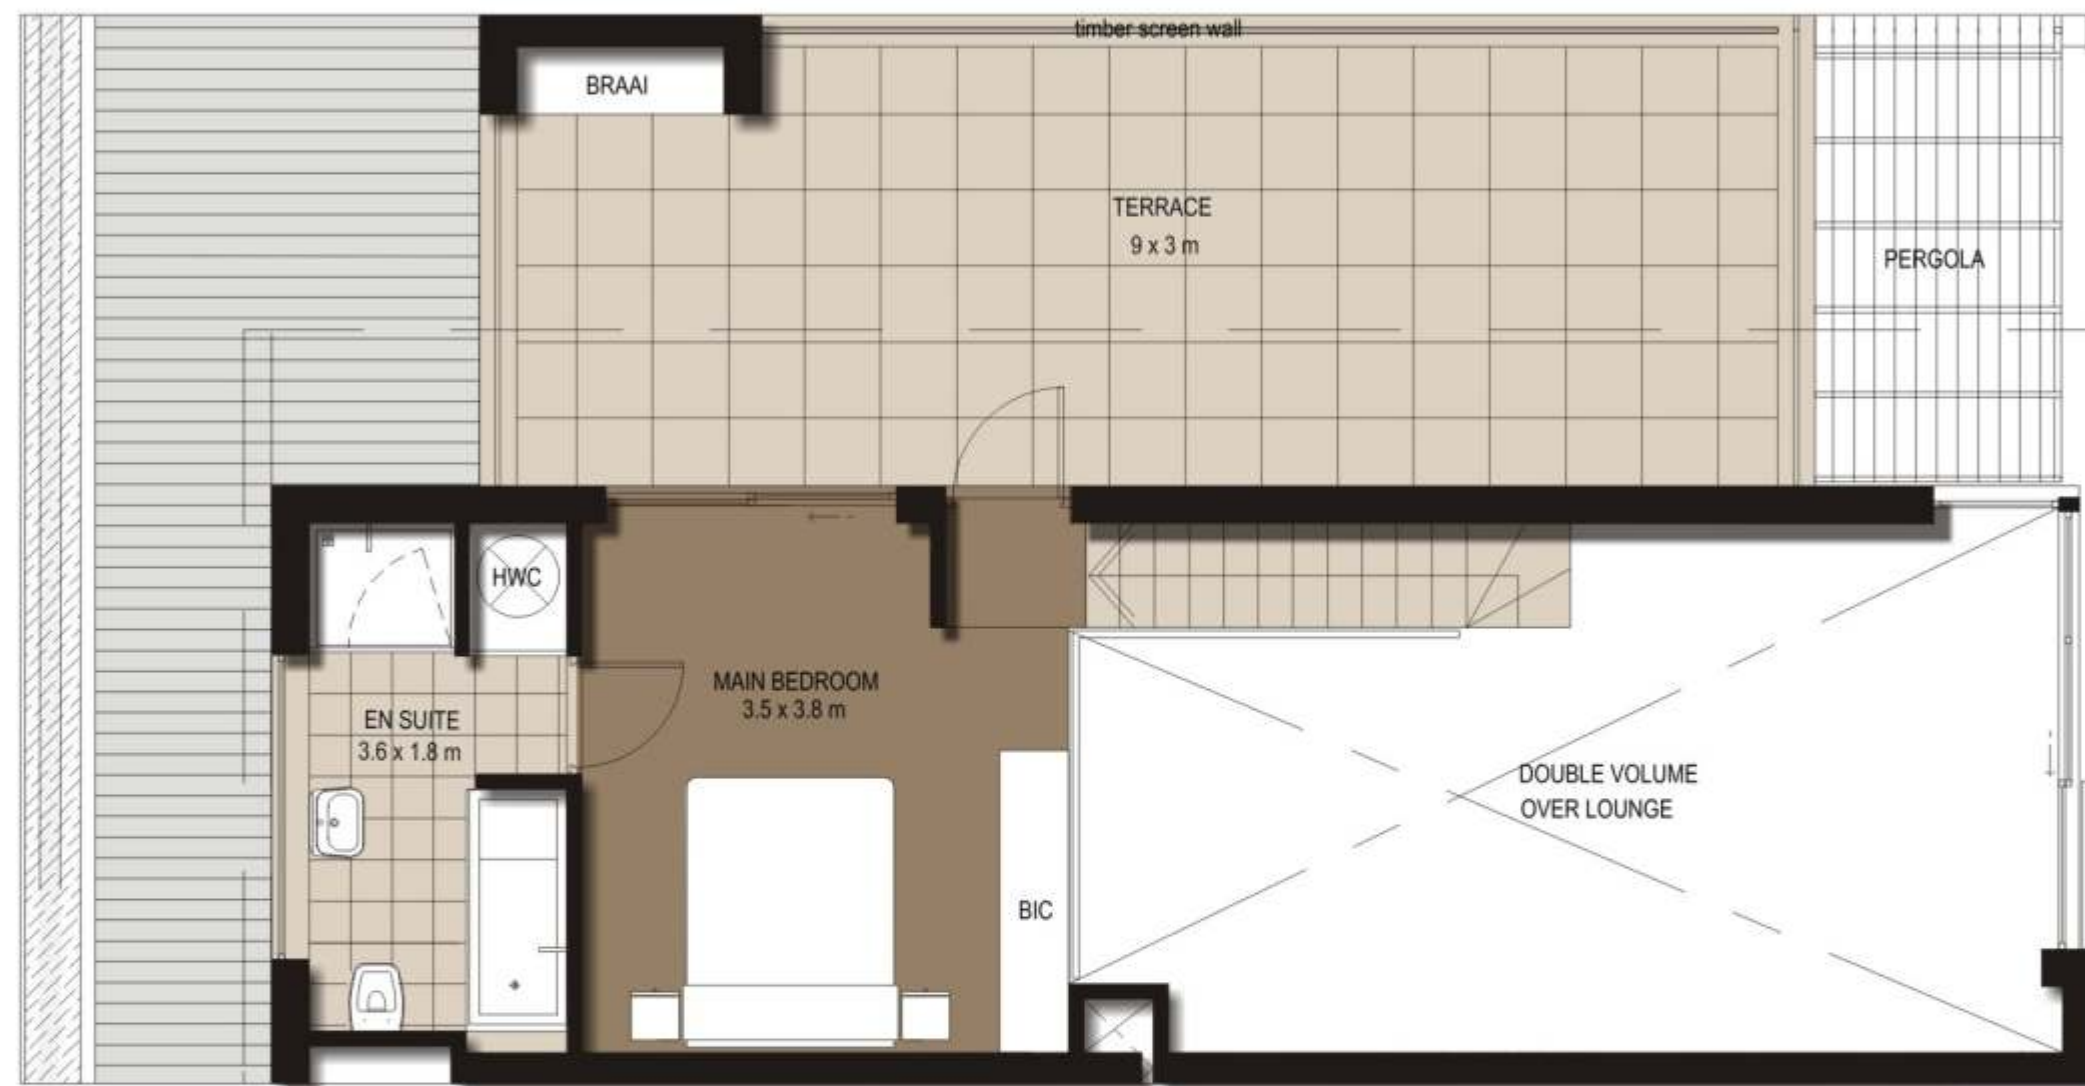

Apartment ground floor area	85 sq.m.
Apartment mezzanine floor area	24 sq.m.
Balcony area	8 sq.m.
TOTAL UNIT AREA	117 sq.m.
Terrace Area	32 sq.m.

UNIT TYPE E MEZZANINE

THE QUADRANT: Proposed

© dhk Architects 1999

Scale 1:100 @ A2

New Retail & Apartments For Corevest, Claremont

dhk Architects (Pty) Ltd 9 SOMERSET ROAD GREENPOINT CAPE TOWN 8001 TEL +27 (0)21 421 6803 FAX +27 (0)21 421 0670 e-mail architects@dhk.co.za REG.NO.98/20807/07

drawing no. 04115





BLOCK E - Floor Level 1

Scale 1:100 @ A2

drawing no. 04115

THE QUADRANT: Proposed

New Retail & Apartments For Corevest, Claremont

© dhk Architects 1999

dhk Architects (Pty) Ltd 9 SOMERSET ROAD GREENPOINT CAPE TOWN 8001 TEL +27 (0)21 421 6803 FAX +27 (0)21 421 0670 e-mail architects@dhk.co.za REG.NO.98/20807/07





Apartment area	80 sq.m.
Balcony area	8 sq.m.
TOTAL UNIT AREA	88 sq.m.
Garden area	17 sq.m.

UNIT TYPE J

Scale 1:100 @ A2

drawing no. 04115

THE QUADRANT: Proposed

New Retail & Apartments For Corevest, Claremont

© dhk Architects 1999

dhk Architects (Pty) Ltd 9 SOMERSET ROAD GREENPOINT CAPE TOWN 8001 TEL +27 (0)21 421 6803 FAX +27 (0)21 421 0670 e-mail architects@dhk.co.za REG.NO.98/20807/07





BLOCK G - Floor Level 1

THE QUADRANT: Proposed

© dhk Architects 1999

Scale 1:100 @ A2

New Retail & Apartments For Corevest, Claremont

dhk Architects (Pty) Ltd 9 SOMERSET ROAD GREENPOINT CAPE TOWN 8001 TEL +27 (0)21 421 6803 FAX +27 (0)21 421 0670 e-mail architects@dhk.co.za REG.NO.98/20807/07

drawing no. 04115

THEQUADRANT

dhk
architects



Apartment area	80 sq.m.
Balcony area	8 sq.m.
TOTAL UNIT AREA	88 sq.m.
Garden area	17 sq.m.

UNIT TYPE J

Scale 1:100 @ A2

drawing no. 04115

THE QUADRANT: Proposed

New Retail & Apartments For Corevest, Claremont

© dhk Architects 1999

dhk Architects (Pty) Ltd 9 SOMERSET ROAD GREENPOINT CAPE TOWN 8001 TEL +27 (0)21 421 6803 FAX +27 (0)21 421 0670 e-mail architects@dhk.co.za REG.NO.98/20807/07

