


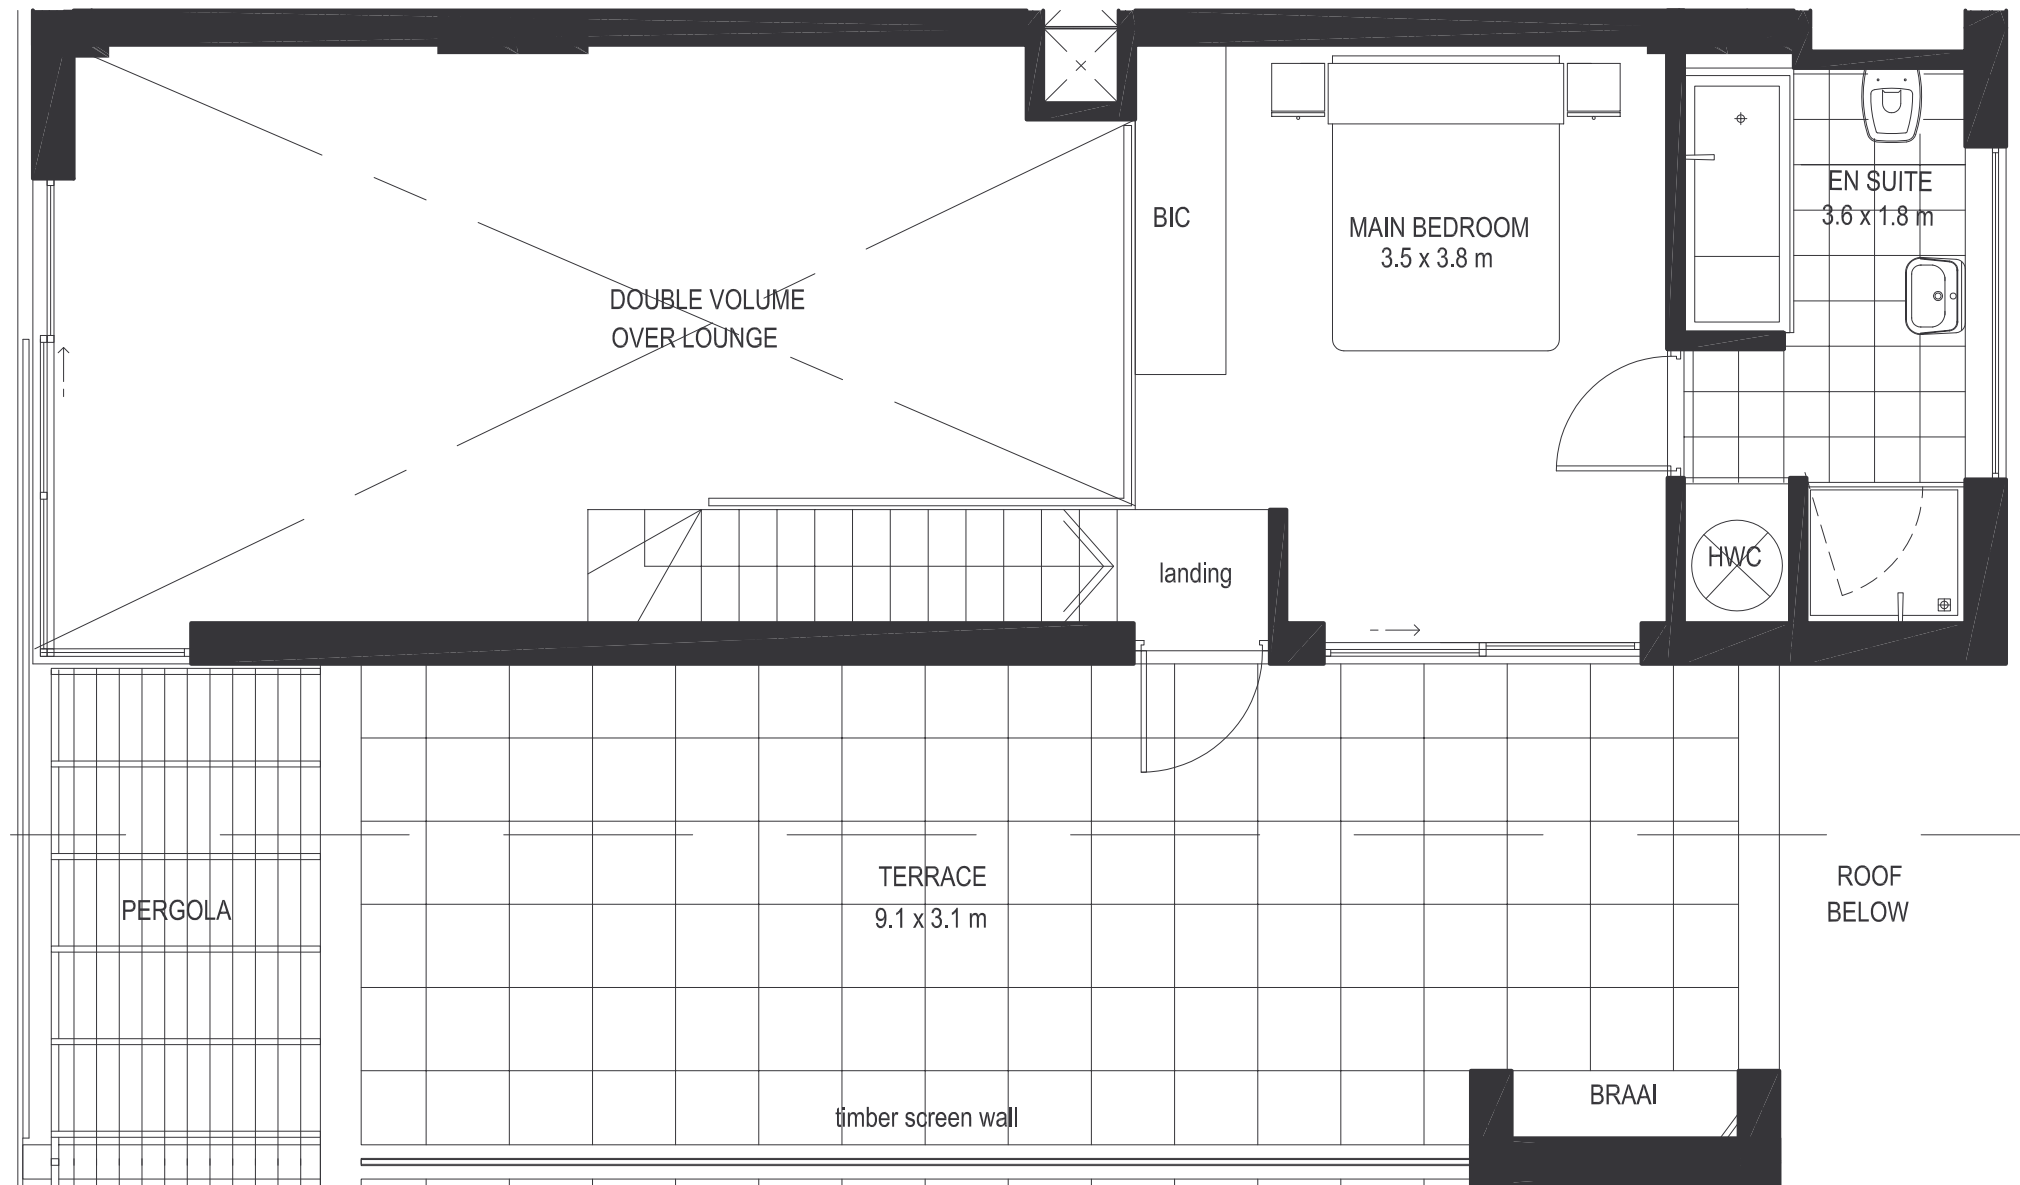

01.02.2006

UNIT TYPE E MEZZANINE: 3 bedroom penthouse apartment 1:50 @ A3

drawing no. 04115 / 0785

proposed new retail and apartments for corevest - claremont

© dhk Architects 1999

dhk Architects (Pty) Ltd

72 BARRACK STREET

CAPE TOWN 8001

TEL +27 (0) 21 461 8151

FAX +27 (0) 21 461 8299

e-mail architects@dhk.co.za

REG. NO. 98/20807/07

dhk

architects