

PHASE 2 - DEVELOPMENT SCHEDULE			
BLOCK	ACCOMMODATION TYPE	UNIT TYPE	No Of Units
J	DRIVE-UP APARTMENTS 2 STOREY BLOCK +BASEMENT STOREY	3 BEDROOM UNITS	30
K	DUPLEX 2 STOREY BLOCKS	3 BEDROOM UNIT	2
L	DUPLEX 2 STOREY BLOCKS	3 BEDROOM UNIT	2
M	DUPLEX 2 STOREY BLOCKS	3 BEDROOM UNIT	2
		TOTAL	36

DEVELOPMENT SCHEDULE - FREESTANDING PLOTS - 771		
AREA TYPE	PLOT NO.	AREA
FREESTANDING LOT	PM 137	892 m ²
FREESTANDING LOT	PM 138	871 m ²
FREESTANDING LOT	PM 139	872 m ²
FREESTANDING LOT	PM 140	960 m ²
FREESTANDING LOT	PM 141	960 m ²
FREESTANDING LOT	PM 142	1,007 m ²
FREESTANDING LOT	PM 143	1,007 m ²
FREESTANDING LOT	PM 144	1,055 m ²
FREESTANDING LOT	PM 145	892 m ²
FREESTANDING LOT	PM 146	892 m ²
FREESTANDING LOT	PM 147	892 m ²
FREESTANDING LOT	PM 148	892 m ²
FREESTANDING LOT	PM 149	893 m ²
FREESTANDING LOT	PM 150	893 m ²
FREESTANDING LOT	PM 151	893 m ²
FREESTANDING LOT	PM 152	748 m ²
FREESTANDING LOT	PM 153	748 m ²
FREESTANDING LOT	PM 154	748 m ²
FREESTANDING LOT	PM 155	748 m ²
FREESTANDING LOT	PM 156	785 m ²
FREESTANDING LOT	PM 157	785 m ²
FREESTANDING LOT	PM 158	728 m ²
FREESTANDING LOT	PM 159	728 m ²
TOTAL AREA, SQ		54,038

BLOCK E


BLOCK D

BLOCK B

B305	B304	B303	B302	B301
B205	B204	B203	B202	B201
B105	B104	B103	B102	B101

PRELIMINARY

DEVELOPMENT LEGEND	
	5 STOREY APARTMENT
	DUPLEX UNITS
	DRIVE-UP APARTMENTS
	PUBLIC FACILITIES
	FREESTANDING PLOT - ERF
	GATE HOUSE

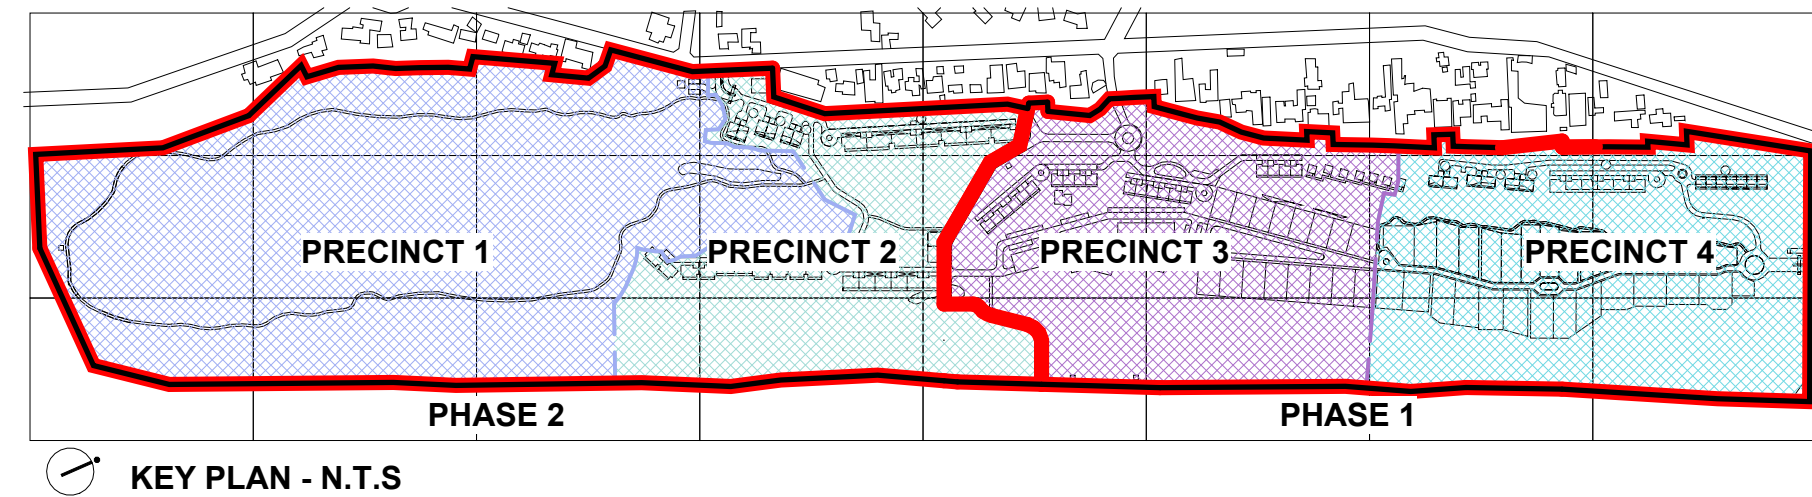

- | LEGEND | |
|--------|--|
| | FOREST DRIFLINE |
| | 10m FOREST EDGE BUFFER |
| | 2.5m FOREST EDGE BUFFER |
| | MANGROVE FOREST BUFFER |
| | CADASTRAL BOUNDARY |
| | 15m WETLAND BUFFER |
| | TOE OF BANK BUFFER |
| | HIGHWAY WADIAN |
| | APPROVED NEW PORTION PORTIONARY BOUNDARY |
| | ROADWAY/ROAD SERVICE |
| | EXISTING SAND BUNKER |
| | FENCE LINE |
| | EXISTING GOLD GREEN |
| | EXISTING ROAD |
| | EXISTING BUILDINGS/STRUCTURES |
| | DEVELOPMENT PHASE LINE |
| | EXISTING BOUNDARY LINE |
| | WETLAND |
| | NO BUILT SERVICE/TO REPOSITIONED |
| | FOREST BUFFER TO REMOVE |
| | ROADS |
| | PROPOSED RAINING CYCLING TRACK |
| | PROPOSED PEDANING/BIKEWALK/ WALKER |
| | TIMBER DEC |
| | EXISTING MILKWOOD TREES |
| | EXISTING MILKWOOD TREE TRUNK |
| | EXISTING MAMON TREES |



durba