




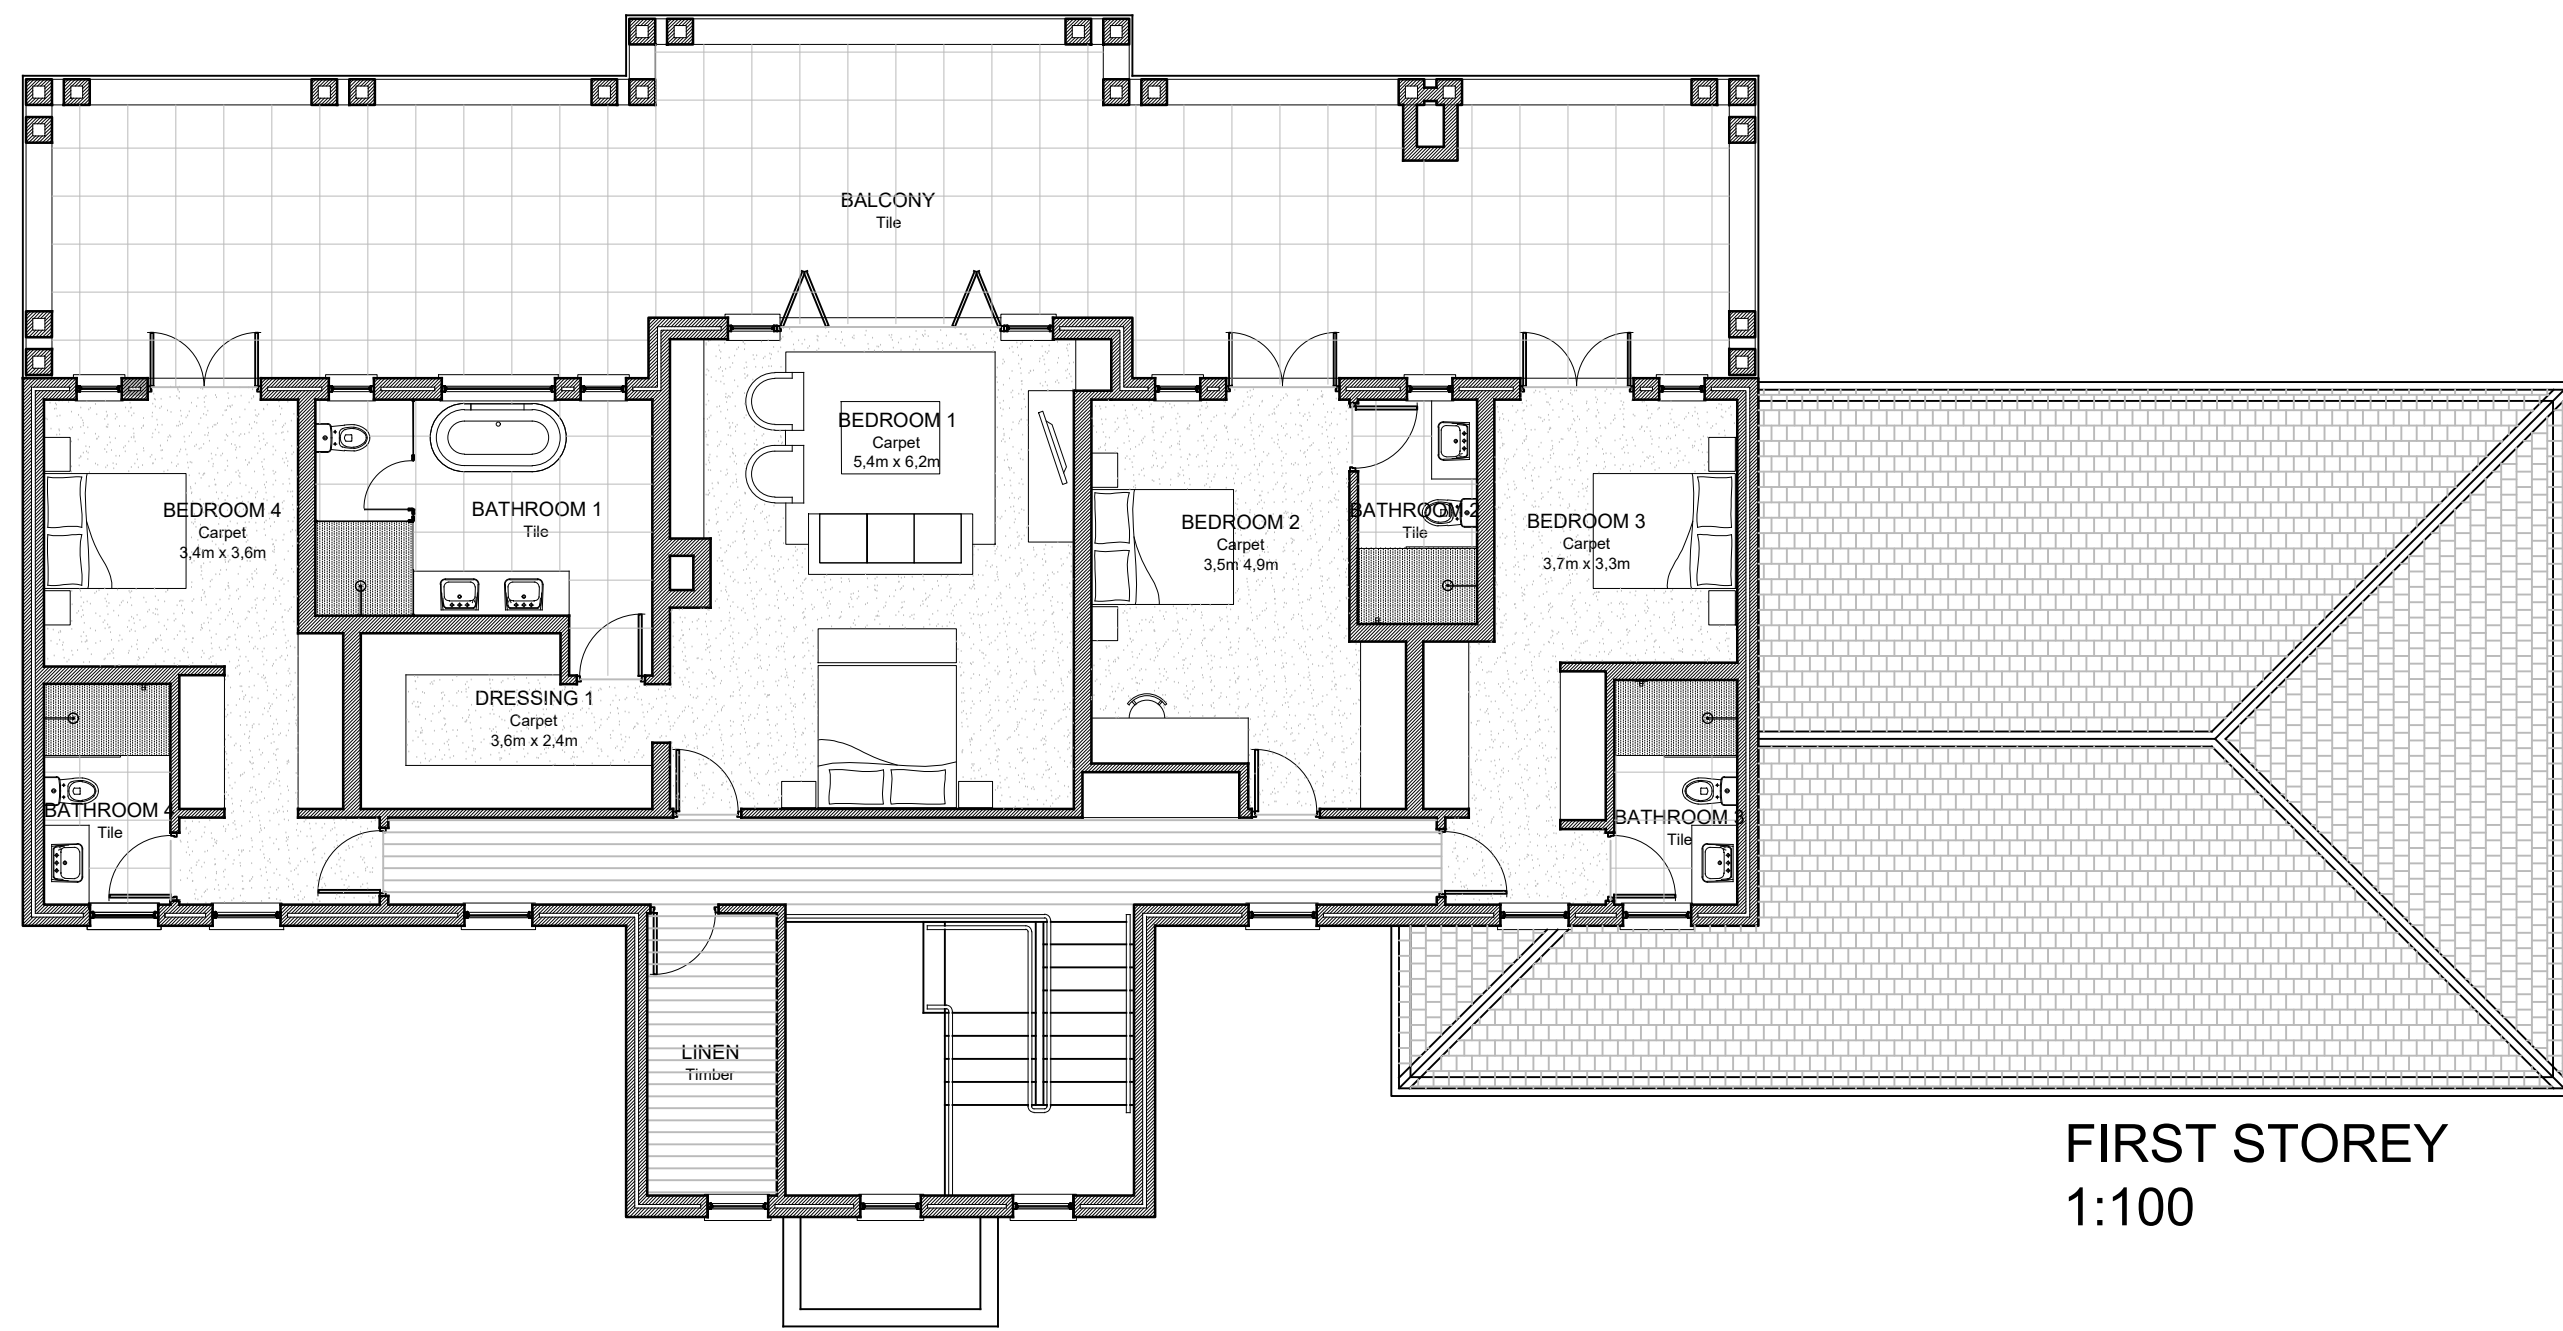


FIRST STOREY
1:100

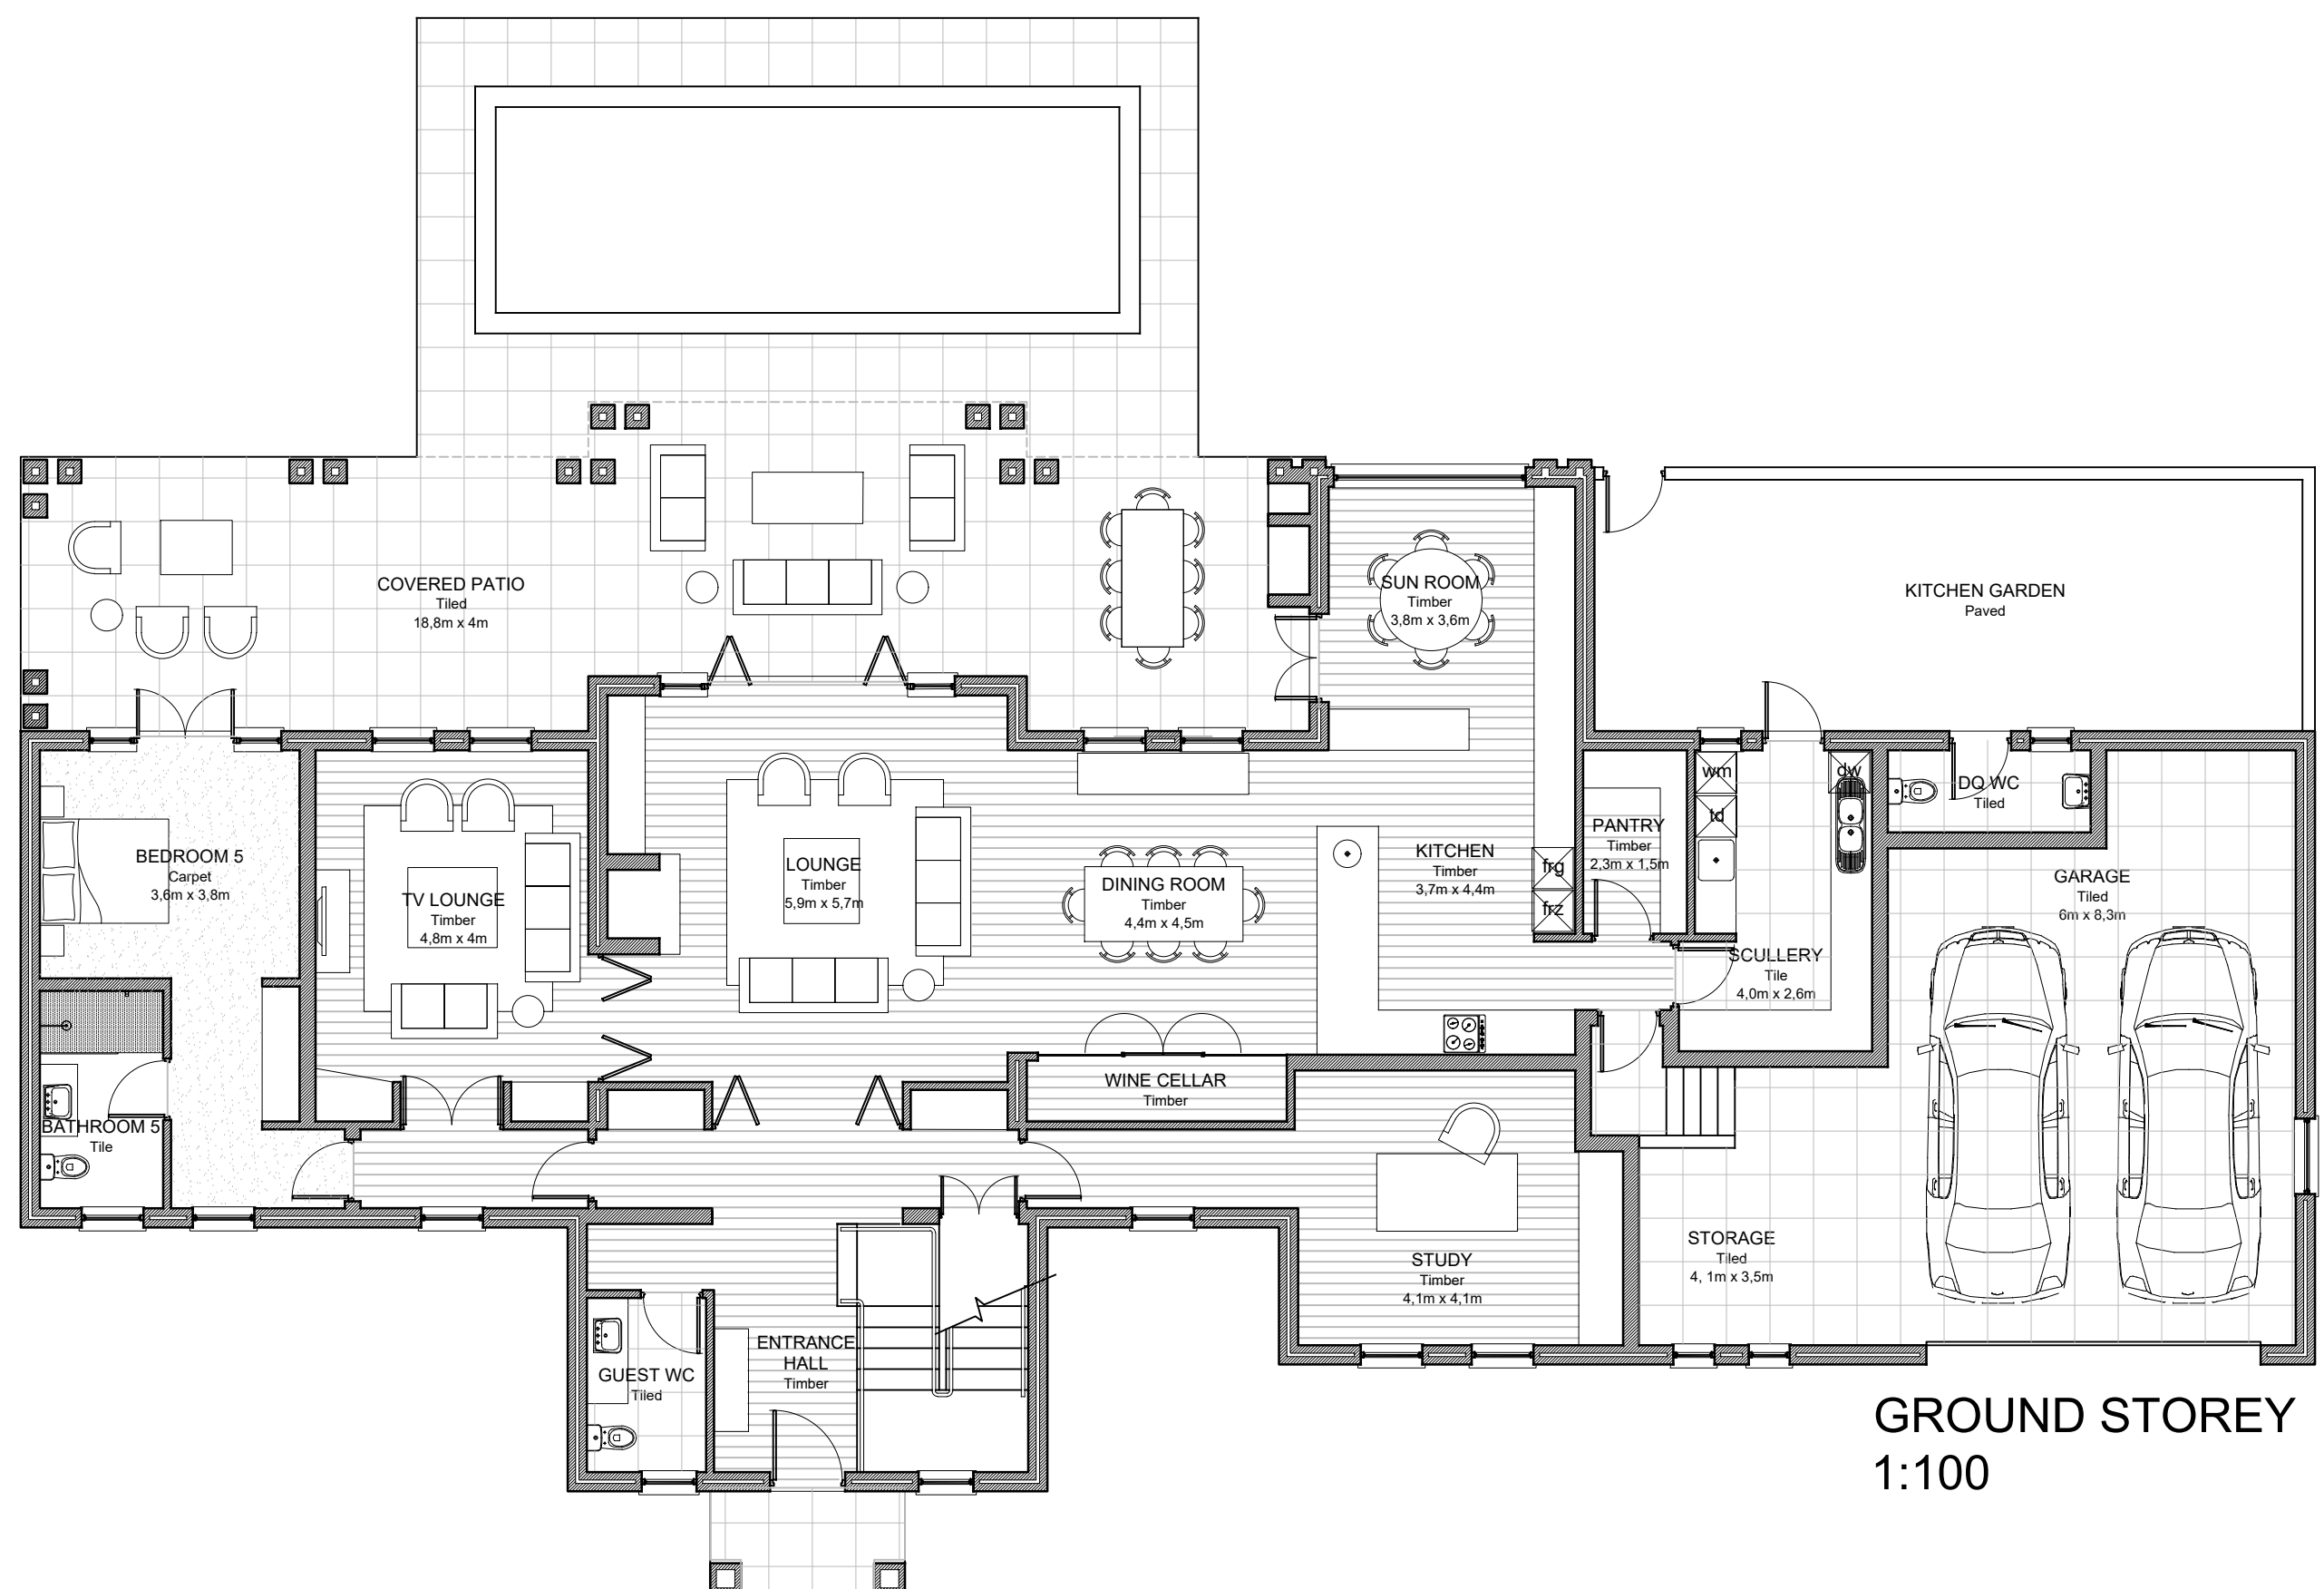


GROUND STOREY
1:100

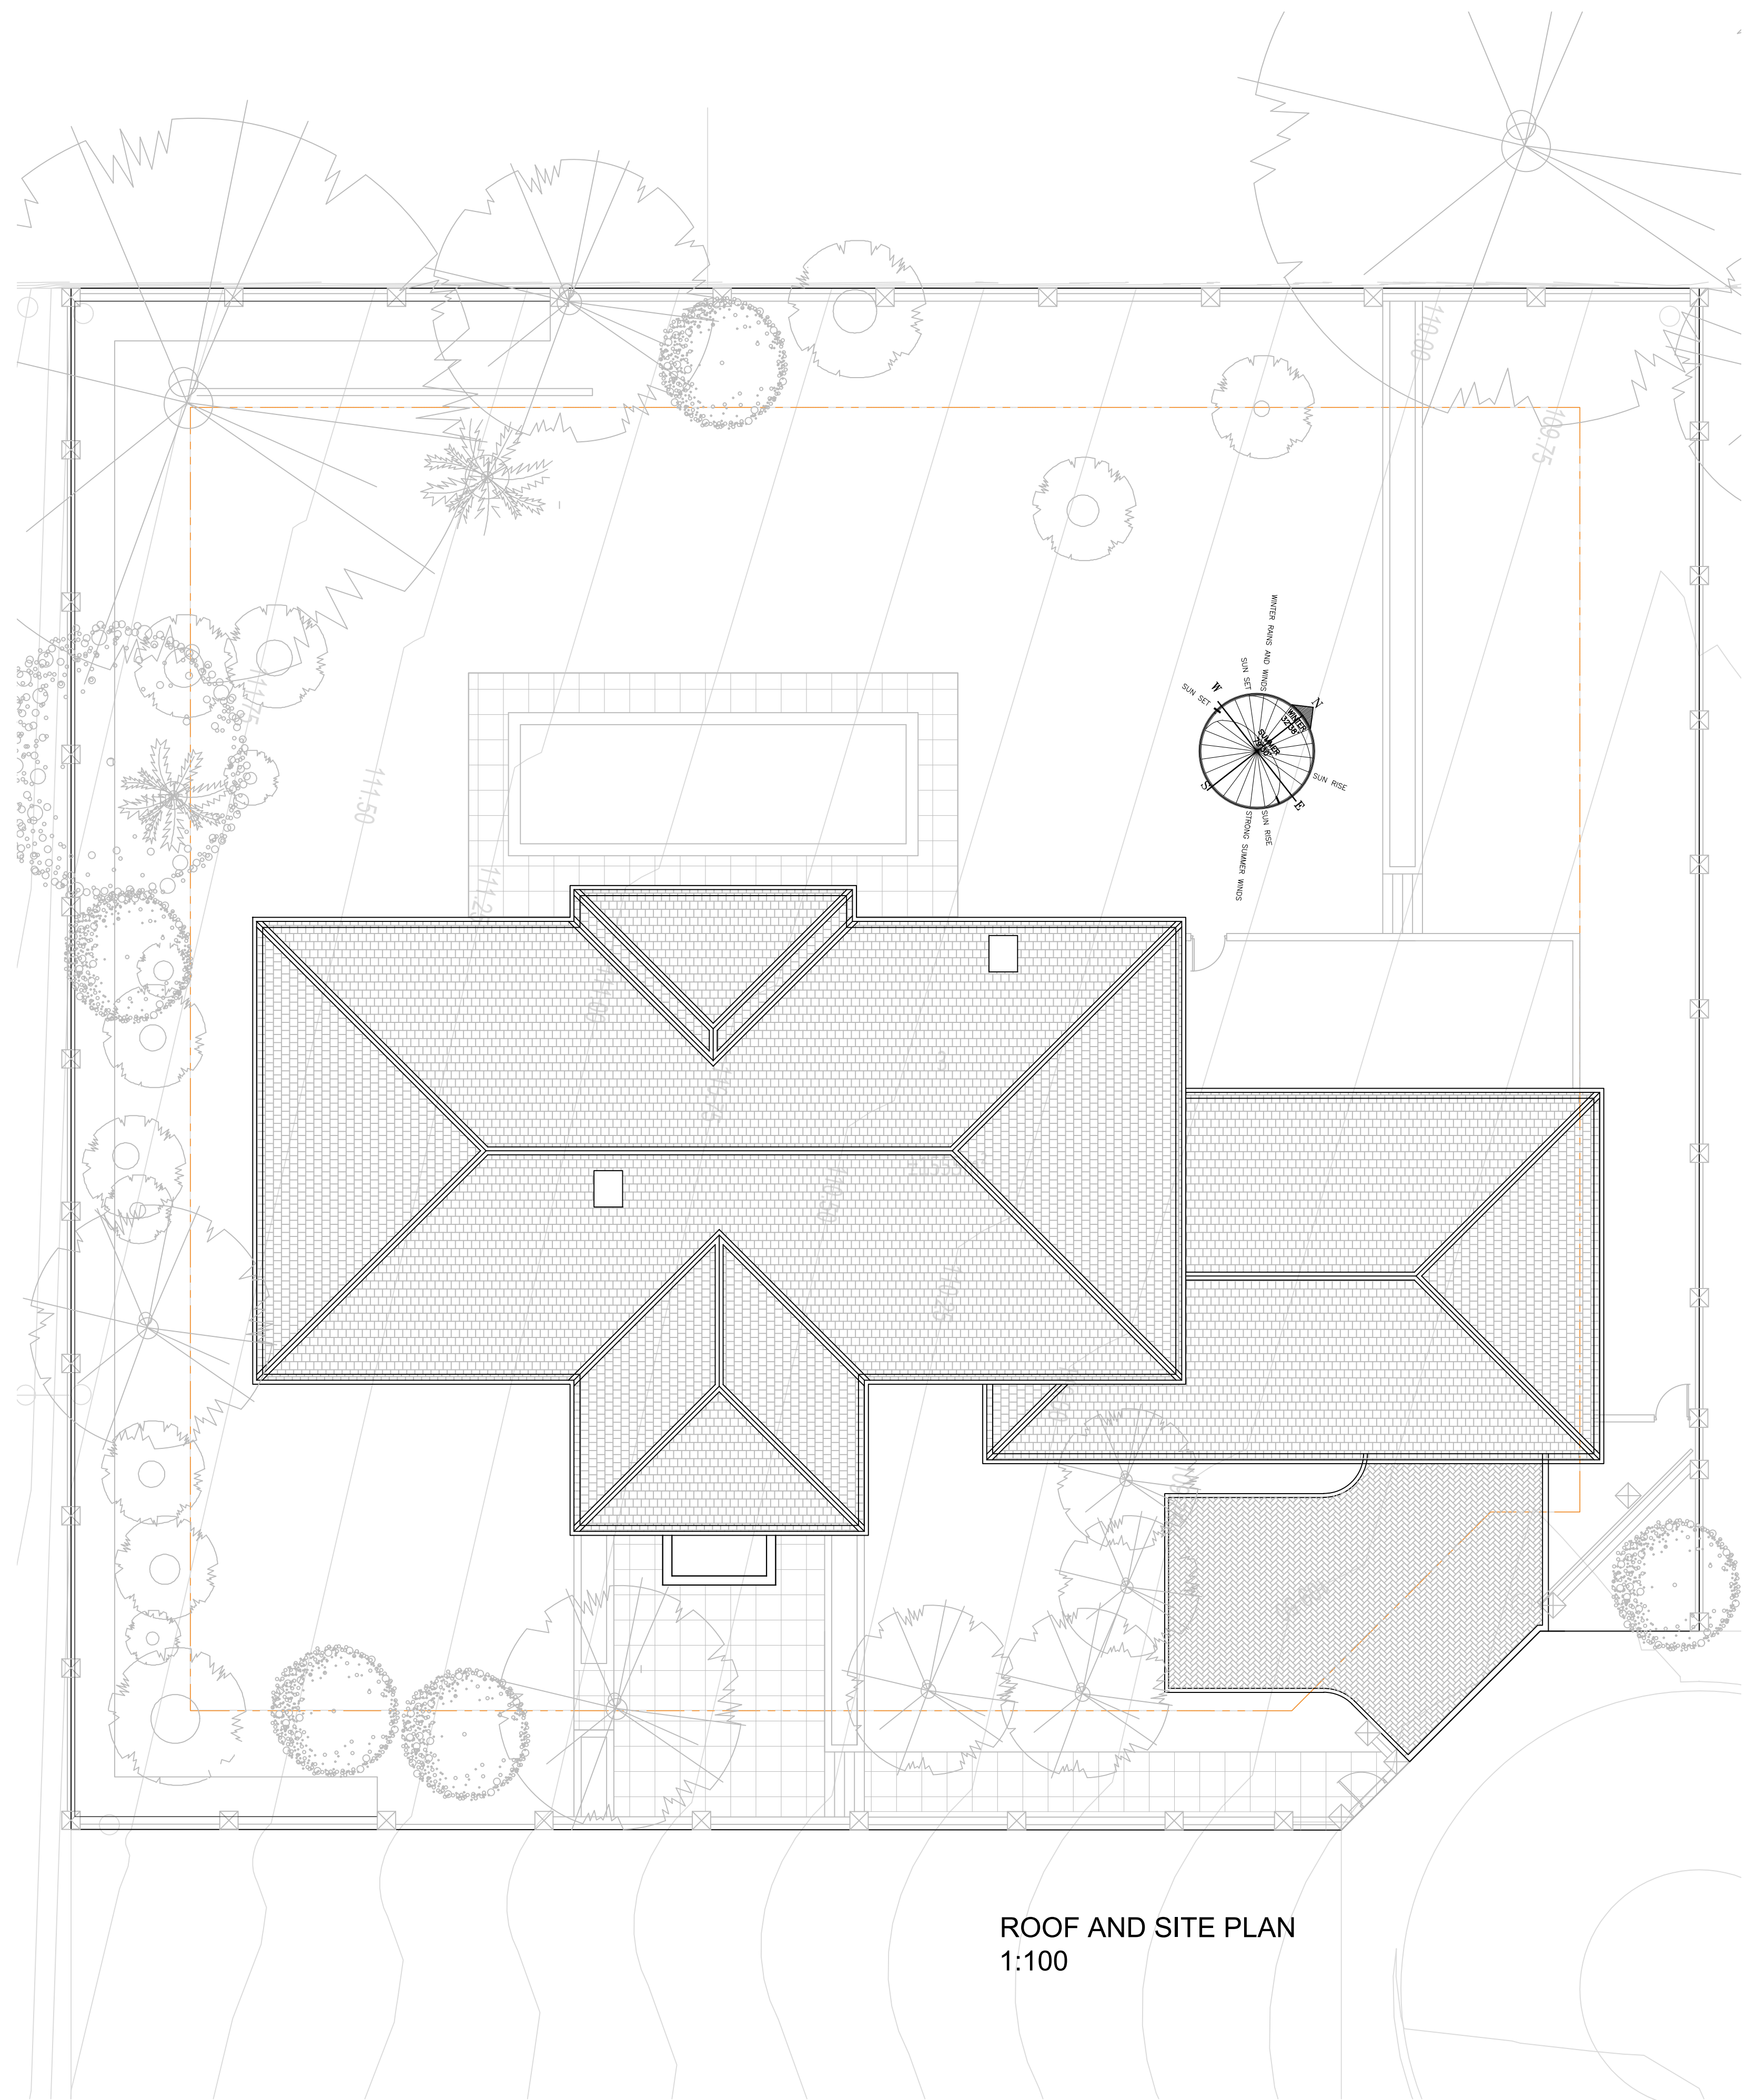

ROOF AND SITE PLAN
1:100

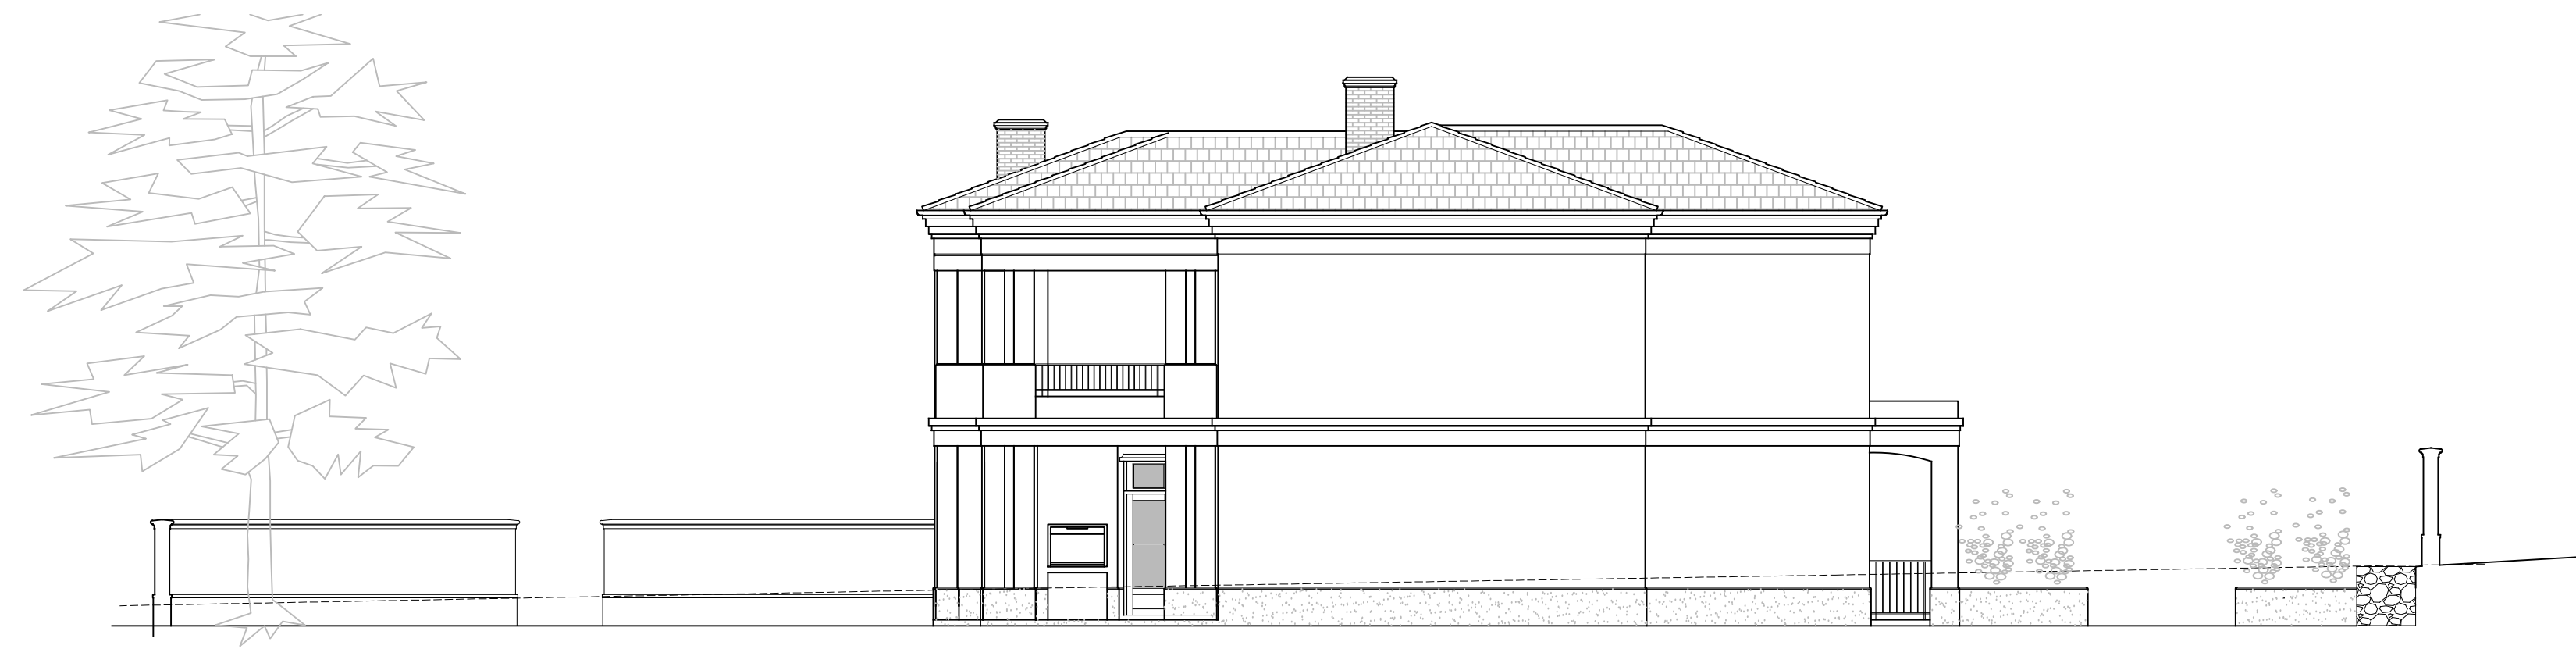

SOUTH WEST ELEVATION
1:100

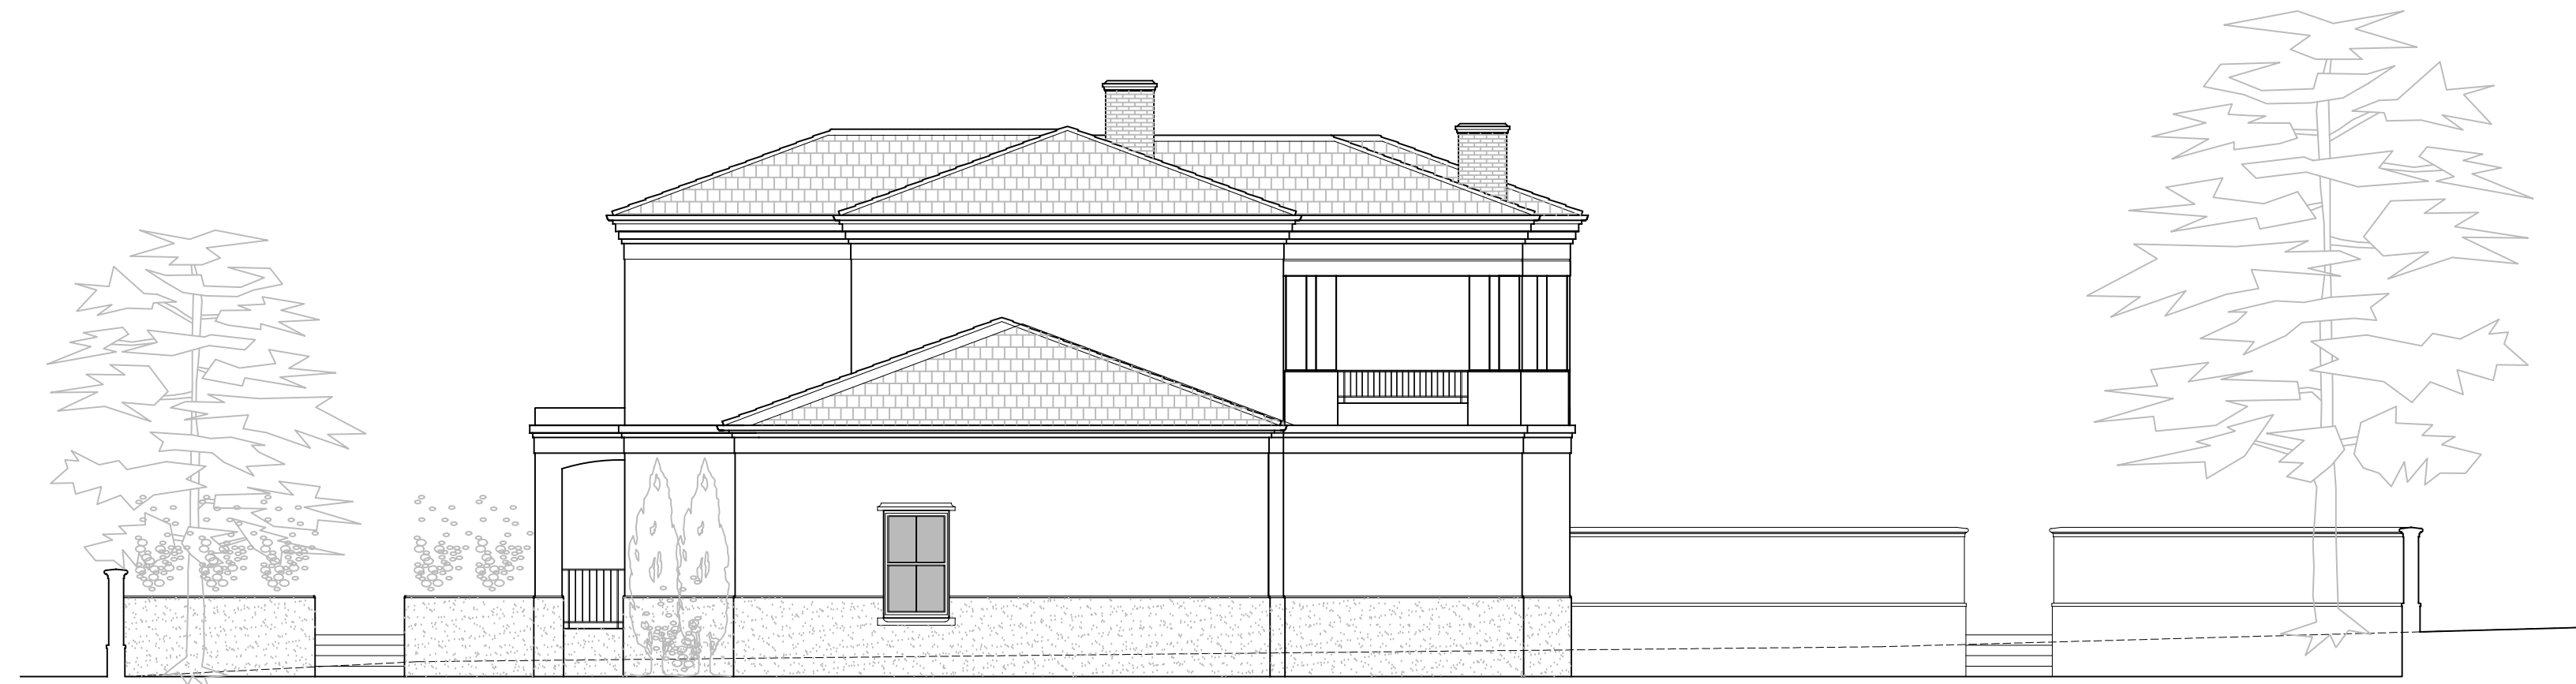

NORTH EAST ELEVATION
1:100



NORTH WEST ELEVATION
1:100



SOUTH EAST ELEVATION
1:100

SITE AREA:	1554 sq/m
GROUND STOREY:	245 sq/m
COVERED PATIO:	75 sq/m
GARAGE AND STORE:	72 sq/m
DOMESTIC QUARTERS:	0 sq/m
FIRST STOREY:	193 sq/m
BALCONY:	92 sq/m