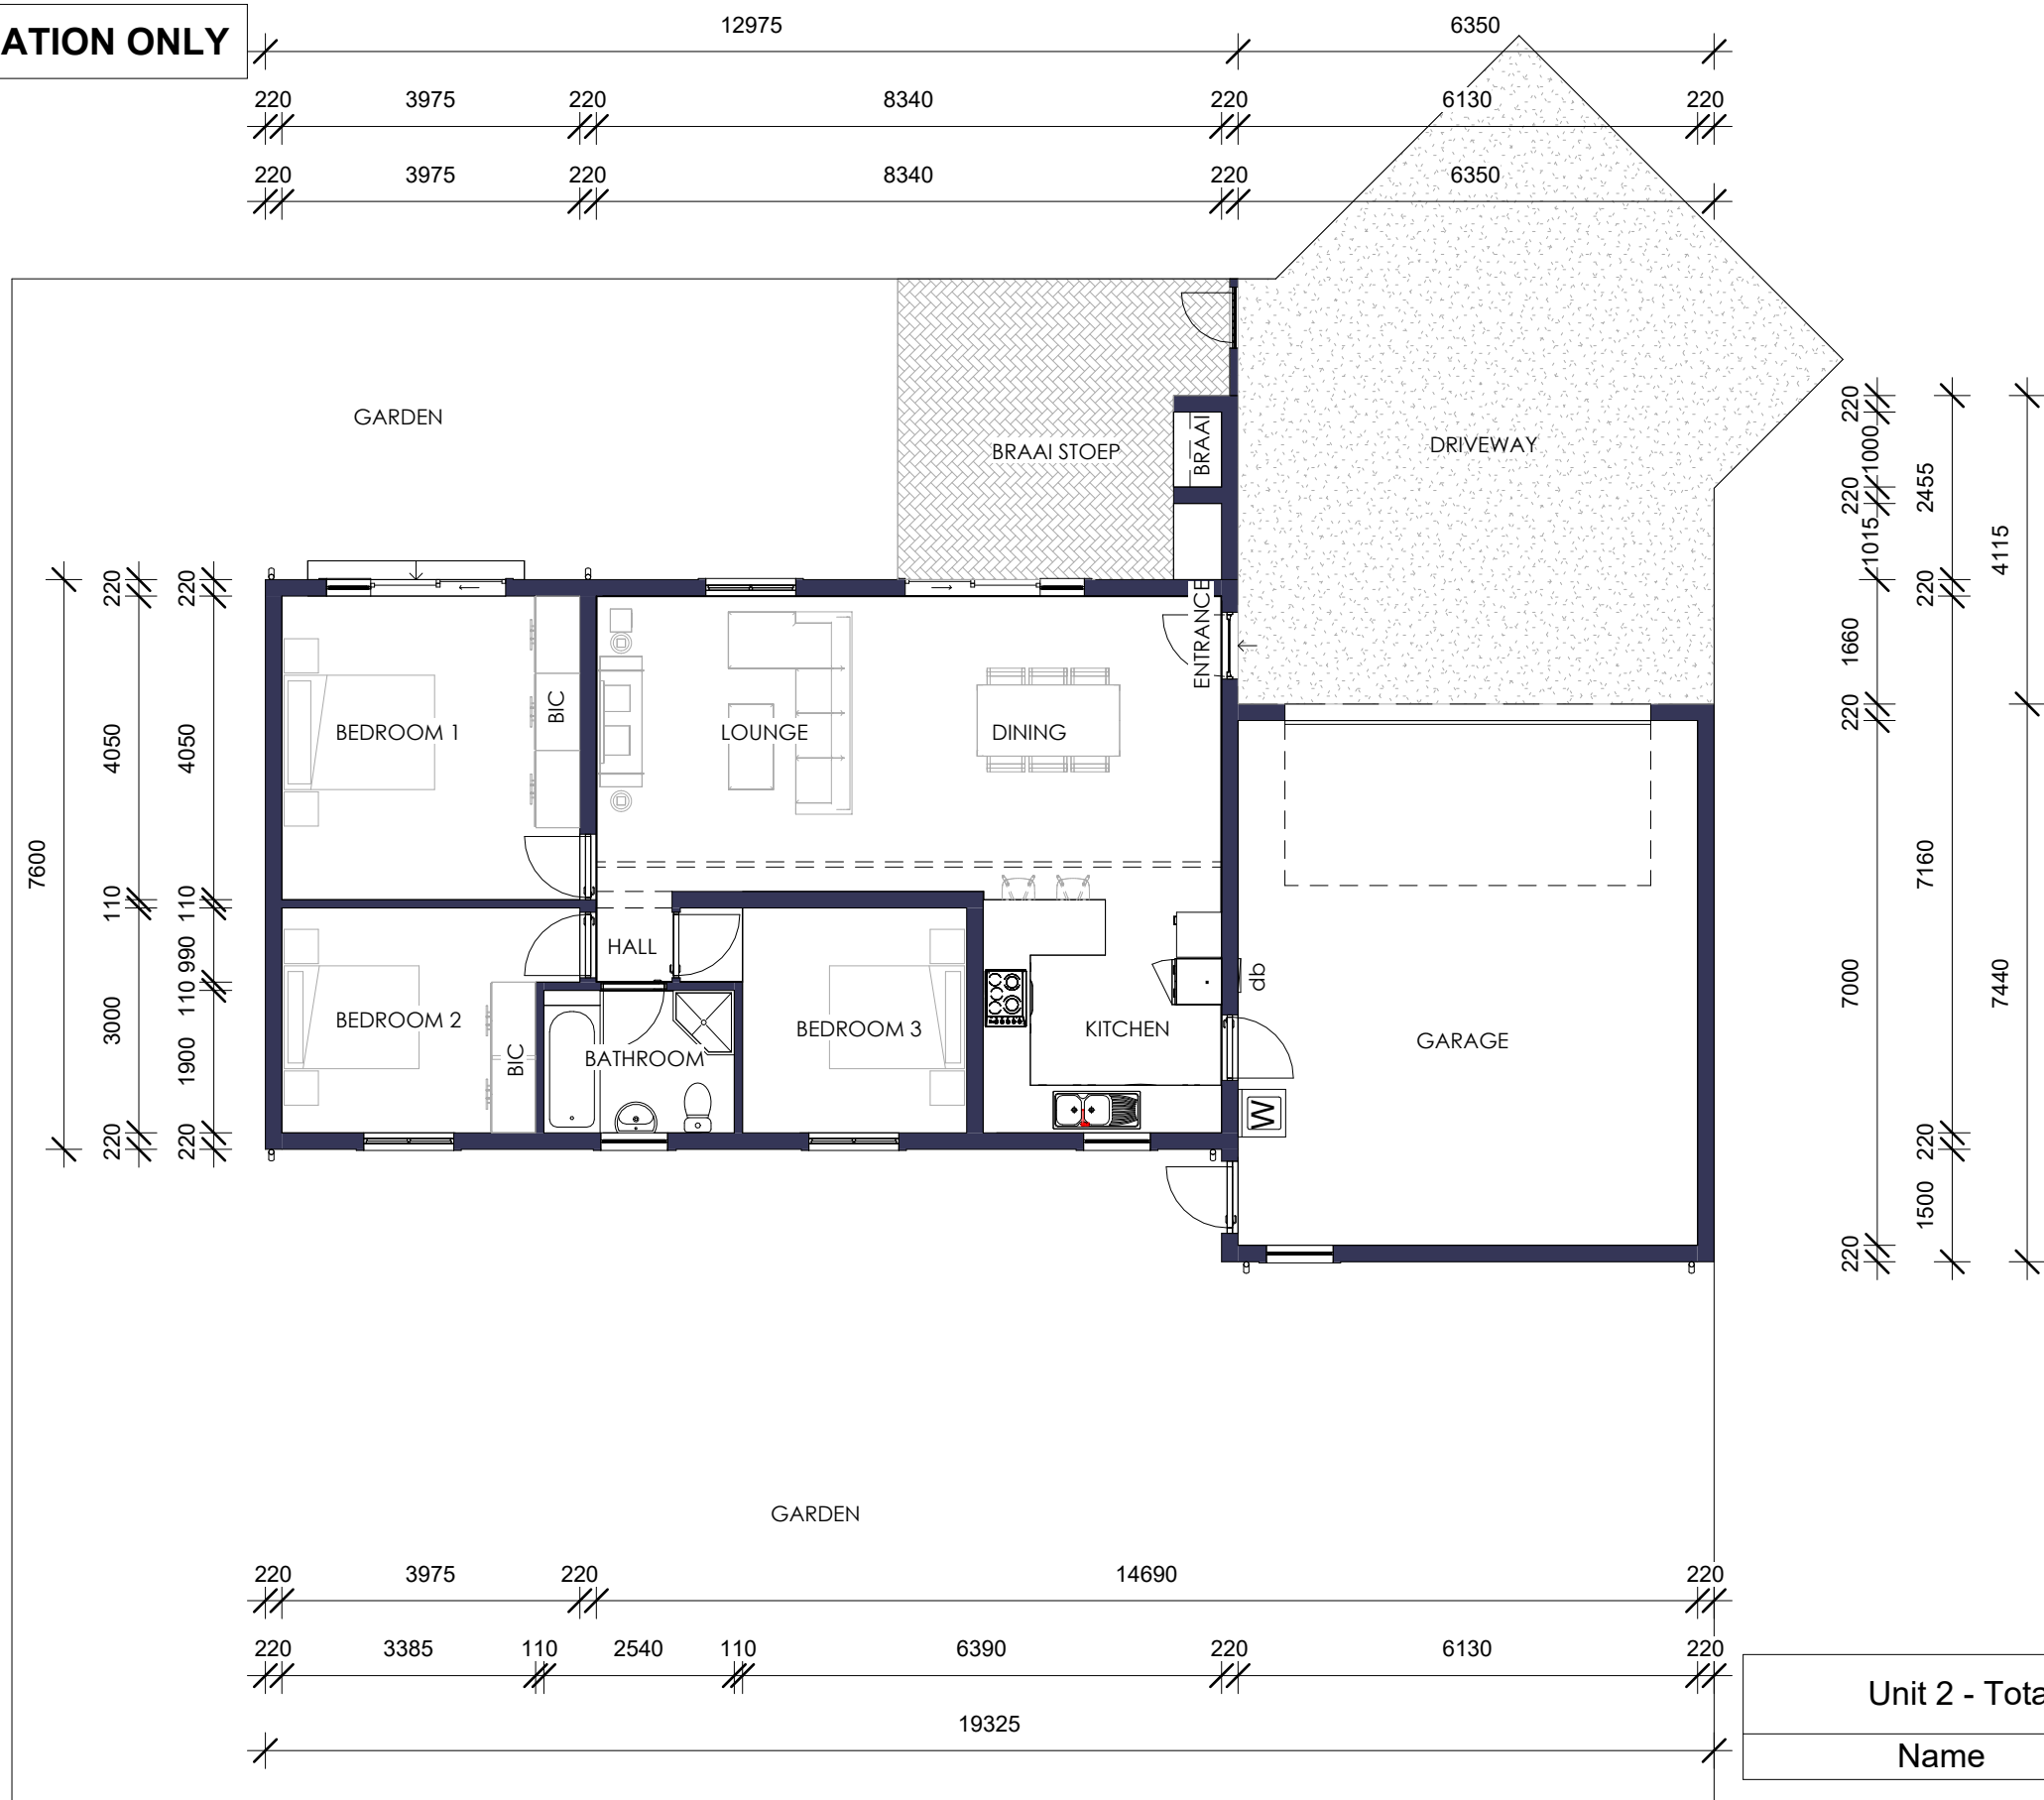


INFORMATION ONLY

UNIT 2
FLOORPLAN - 1:100

Unit 2 - Total Area	
Name	Area
Braai Stoep (not covered)	18 m ²
Garage	48 m ²
Dwelling	97 m ²

ALL DRAWINGS, DIMENSIONS, AND QUANTITIES MUST
BE CHECKED BEFORE ANY MATERIALS ARE ORDERED,
OR ANY BUILDING WORK COMMENCES. ANY
DISCREPANCIES MUST BE BROUGHT UNDER THE
ATTENTION OF THE ARCHITECT IMMEDIATELY.
COPYRIGHT RESERVED ON ALL DRAWINGS AND/OR
DESIGNS.

Owner:

The owner of the relevant premises herewith confirms that he/she has studied the plans thoroughly, and that he/she understands the contents of the plans.

Proposed Unit 2

De Rozen, Robertson

UNIT 2_FLOORPLAN

D0_100

Date	22/04/2026
------	------------

Project number	2004
----------------	------

Rev.	001
------	-----

Ref.	D:\HVN - DATA\4. Projekte\2004 - De Rozen\2026\Units\Unit 2\De Rozen - Unit 2 - 2026.rvt
------	--

Scale	1 : 100
-------	---------

Size:	A3
-------	----

Drawn By: Maryke Krause
REG: PAD 49255345

Designed By: Henry van Nieuwenhuizen
REG: PrArch 3924



HMN
architects

Phone +27 (0)23 614 3074
Henry +27 (0)83 559 3906

38 Piet Retief Street,
PO Box 382, Montagu,
6720

ALL DRAWINGS, DIMENSIONS, AND QUANTITIES MUST BE CHECKED BEFORE ANY MATERIALS ARE ORDERED, OR ANY BUILDING WORK COMMENCES. ANY DISCREPANCIES MUST BE BROUGHT UNDER THE ATTENTION OF THE ARCHITECT IMMEDIATELY. COPYRIGHT RESERVED ON ALL DRAWINGS AND/OR DESIGNS.

Owner:

The owner of the relevant premises herewith confirms that he/she has studied the plans thoroughly, and that he/she understands the contents of the plans.

Proposed Unit 2

De Rozen, Robertson


UNIT2_ELEVATIONS

D0_101

Date	22/04/2026
Project number	2004
Rev.	001
Ref.	D:\HVN - DATA\4. Projekte\2004 - De Rozen\2026\Units\Unit 2\De Rozen - Unit 2 - 2026.rvt
Scale	1 : 100
Size:	A3

Drawn By: Maryke Krause
REG: PAD 49255345

Designed By: Henry van Nieuwenhuizen
REG: PrArch 3924

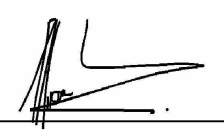


Phone +27 (0)23 614 3074
Henry +27 (0)83 559 3906


38 Piet Retief Street,
PO Box 382, Montagu,
6720



UNIT 2
FRONT VIEW - 1:100

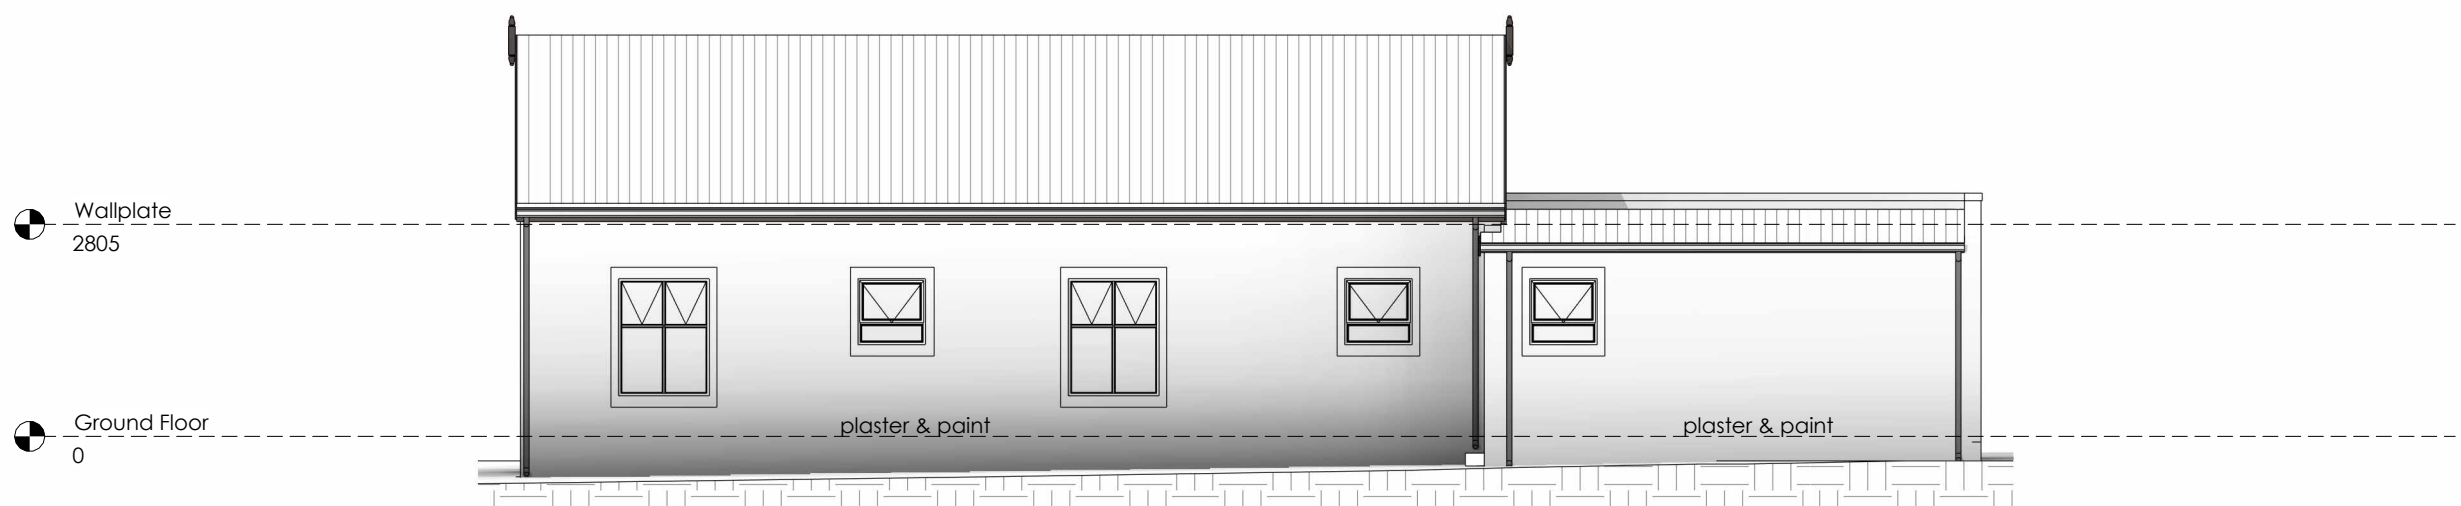

UNIT 2
BACK VIEW - 1:100

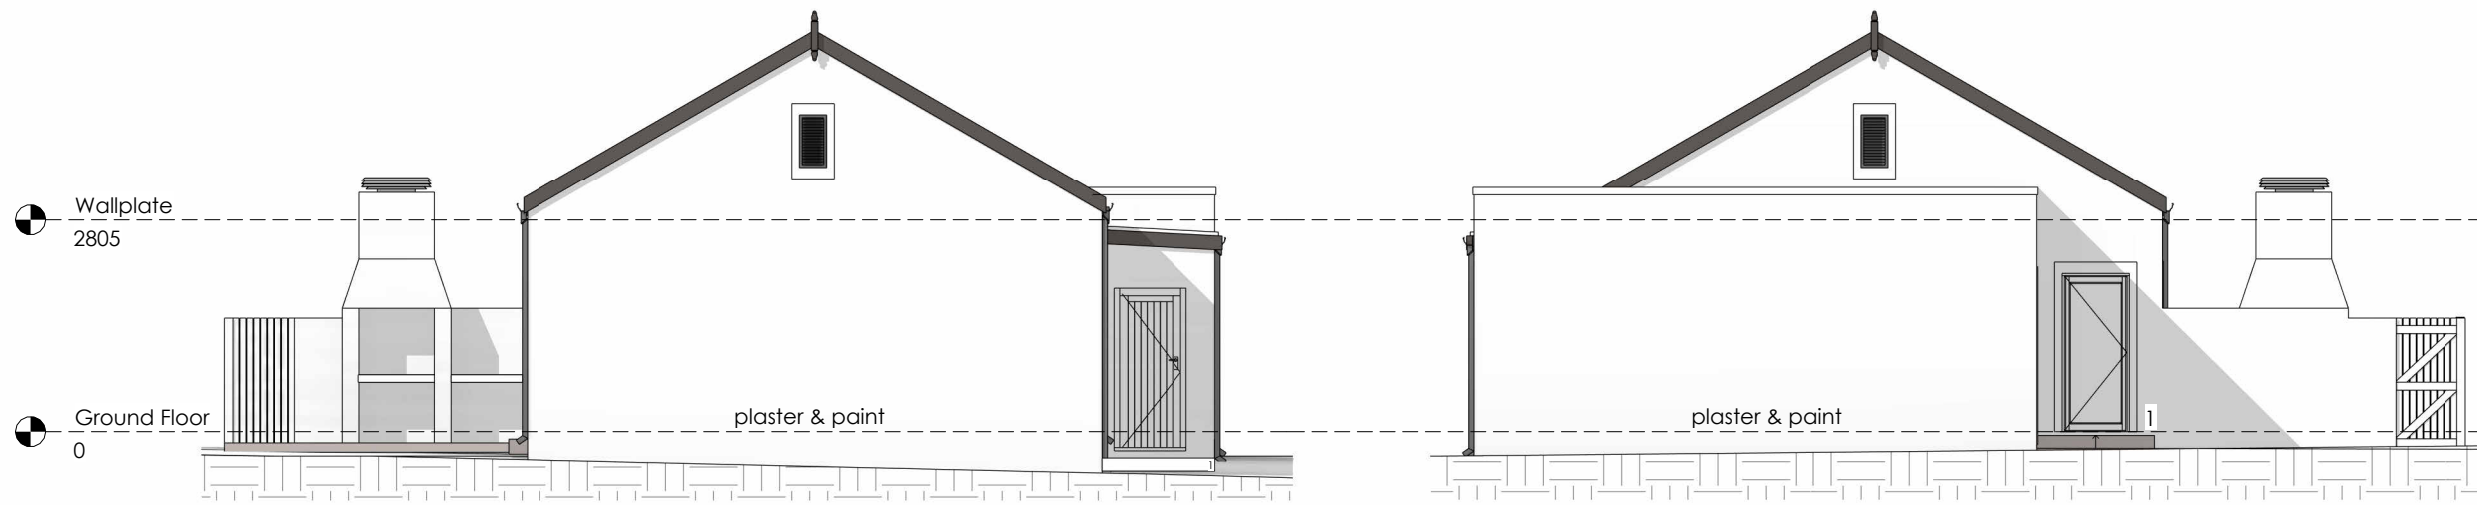

UNIT 2
SIDE VIEW - 1:100

UNIT 2
SIDE VIEW - 1:100