

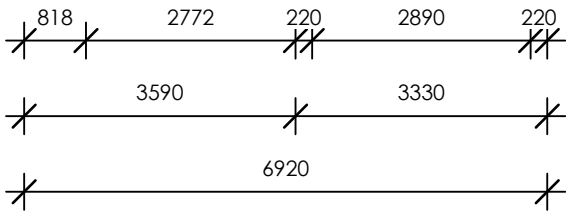
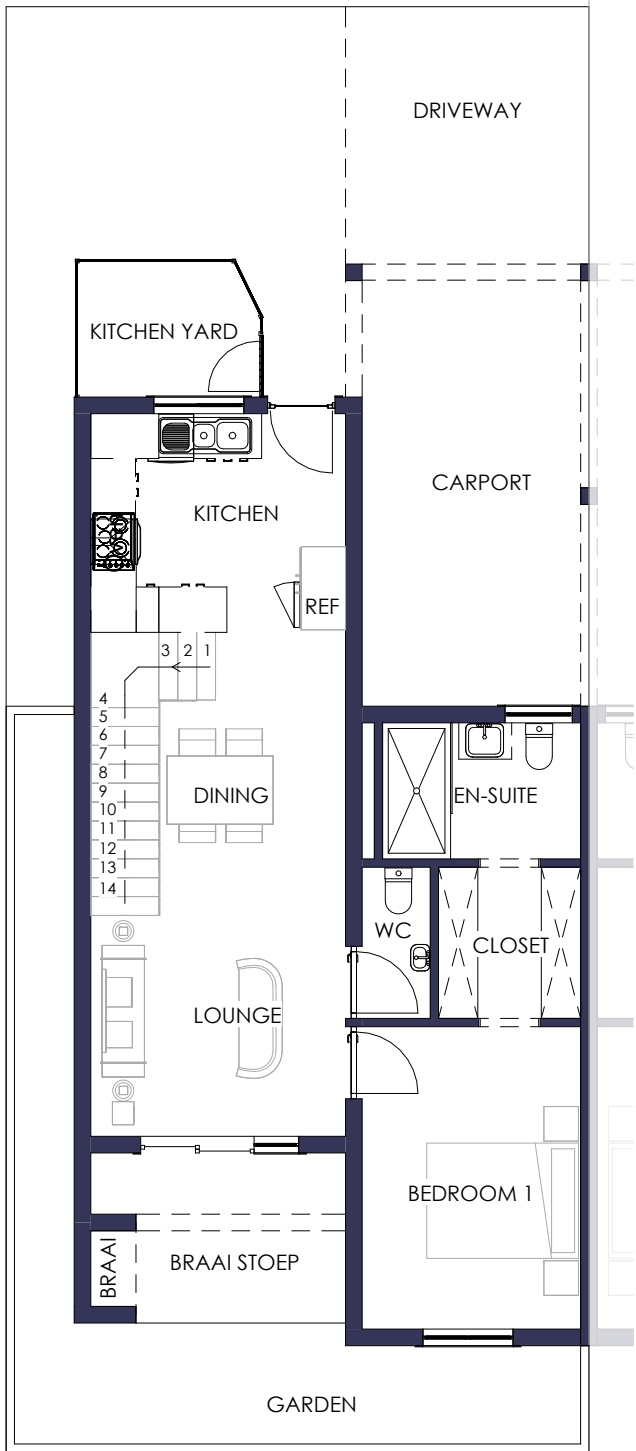
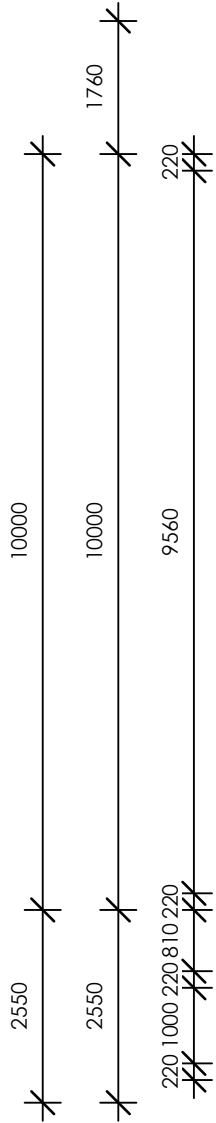
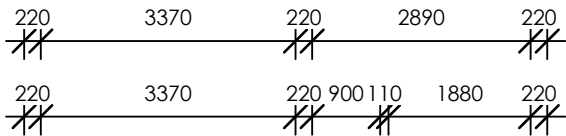
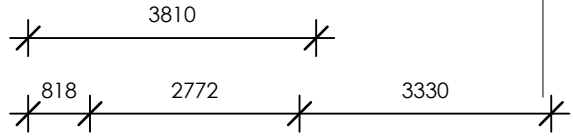
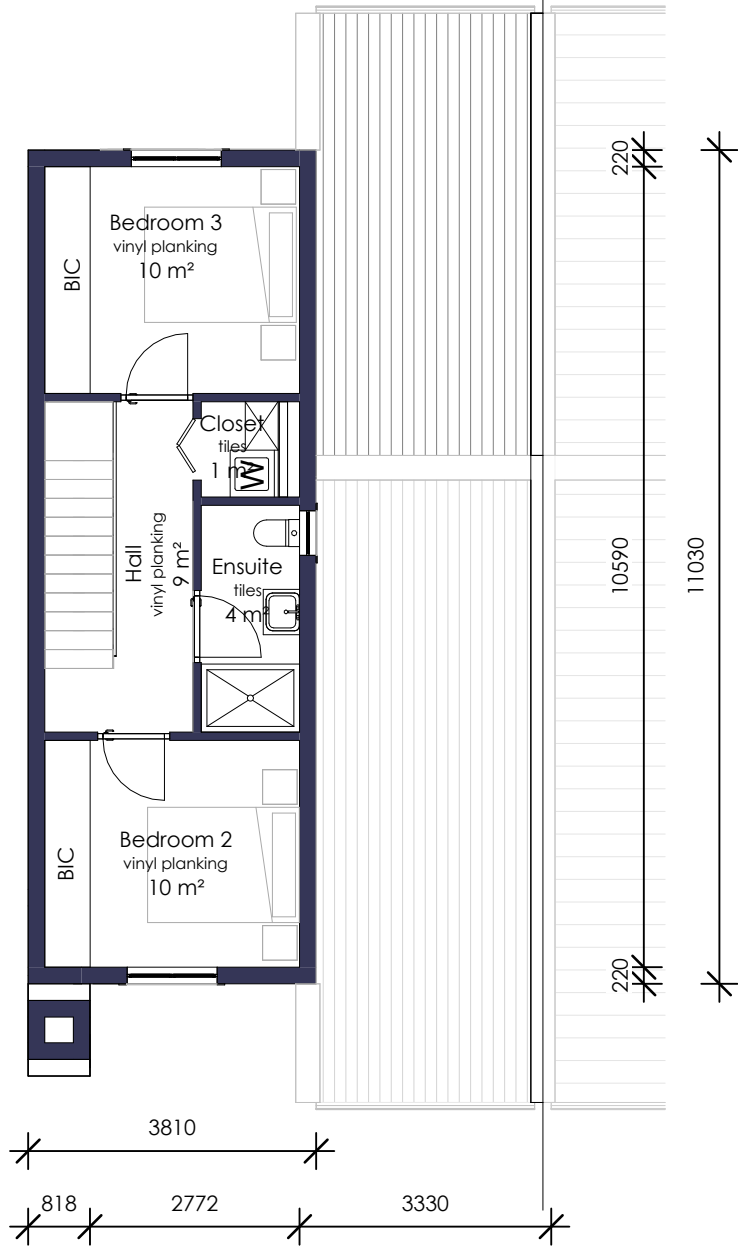


INFORMATION ONLY

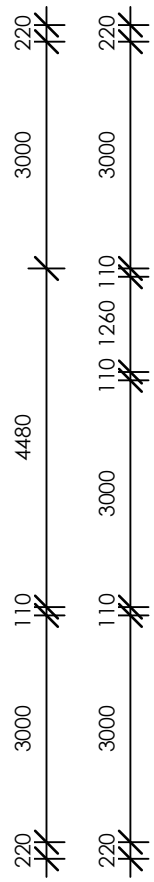

UNIT 3B
GROUNDFLOOR - 1:100

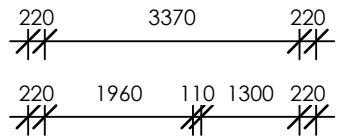

UNIT 3B
FIRSTFLOOR - 1:100

Area Schedule	
Name	Area
Grondfloor	65 m²
1ste floor	42 m²
Carport	19 m²
Braai Stoep	8 m²
Kitchen Yard	4 m²

ALL DRAWINGS, DIMENSIONS, AND QUANTITIES MUST BE CHECKED BEFORE ANY MATERIALS ARE ORDERED, OR ANY BUILDING WORK COMMENCES. ANY DISCREPANCIES MUST BE BROUGHT UNDER THE ATTENTION OF THE ARCHITECT IMMEDIATELY. COPYRIGHT RESERVED ON ALL DRAWINGS AND/OR DESIGNS.

Owner:

The owner of the relevant premises herewith confirms that he/she has studied the plans thoroughly, and that he/she understands the contents of the plans.

UNIT 3B

De Rozen , Robertson

UNIT 3B_FLOORPLANS
D0_100

Date	17/04/2026
Project number	2004
Rev.	001
Ref.	D:\HVN - DATA\4. Projekte\2004 - De Rozen\2026\Units\Unit 3B\De Rozen - Unit 3B.rvt
Scale	1 : 100
Size:	A3

Drawn By: Maryke Krause
REG: PAD 49255345

Designed By: Henry van Nieuwenhuizen
REG: PrArch 3924



Phone +27 (0)23 614 3074
Henry +27 (0)83 559 3906
38 Piet Retief Street,
PO Box 382, Montagu,
6720


INFORMATION ONLY




UNIT 3B
FRONT VIEW - 1:100



UNIT 3B
BACK VIEW - 1:100

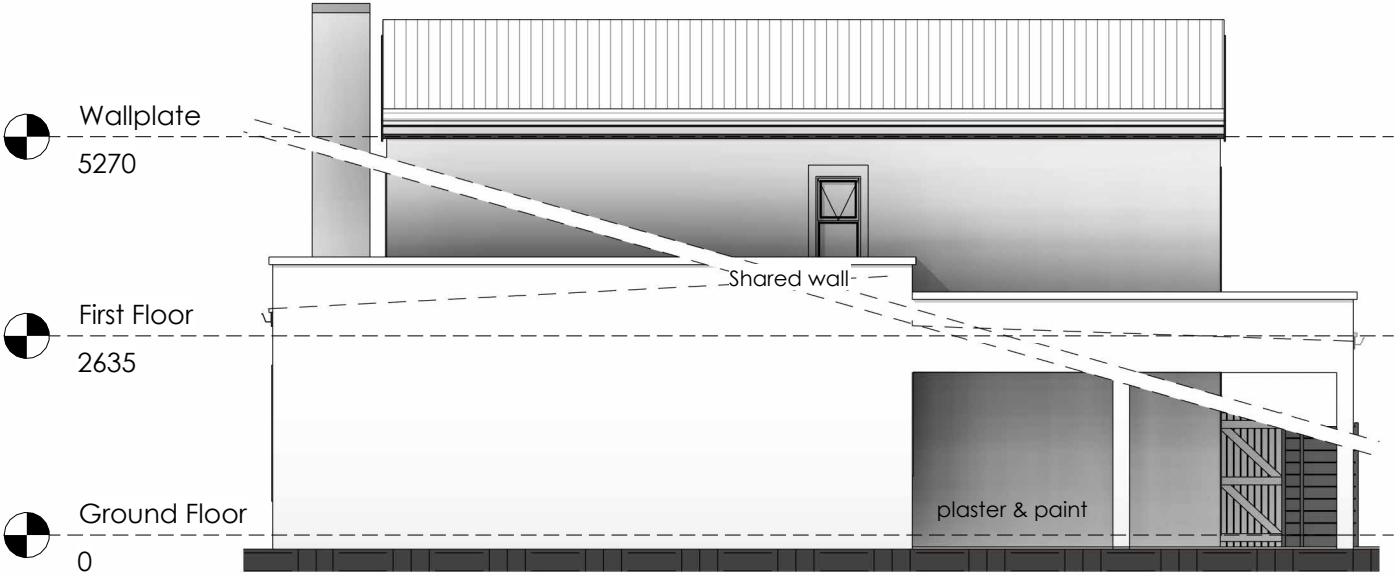

UNIT 3B
SIDE VIEW - 1:100

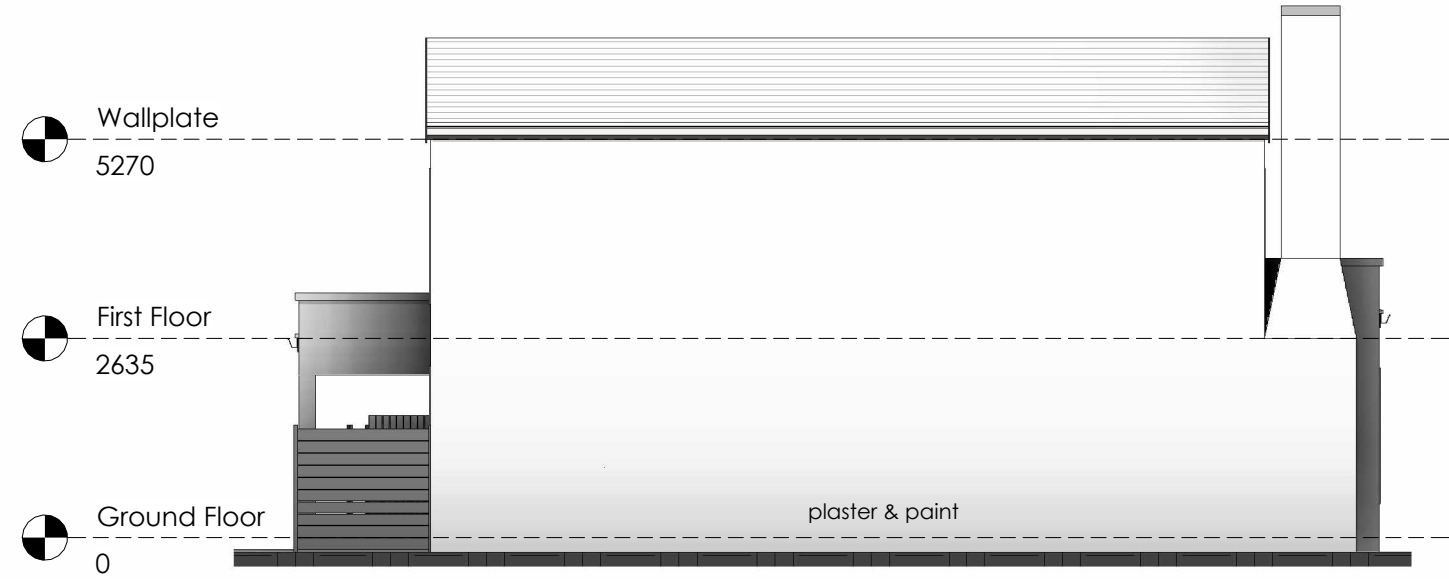

UNIT 3B
SIDE VIEW - 1:100

Owner: _____

The owner of the relevant premises herewith confirms that he/she has studied the plans thoroughly, and that he/she understands the contents of the plans.

Issued By	_____
Issued To	_____

UNIT 3B

De Rozen , Robertson

UNIT 3B_Elevations	
D0_101	
Project number	2004
Rev.	001
Ref.	D:\HMN - DATA\4. Projekte\2004 - De Rozen\2026\Units\Unit 3B\De Rozen - Unit 3B.rvt
Scale	1 : 100
Size:	A3

ALL DRAWINGS, DIMENSIONS, AND QUANTITIES MUST BE CHECKED BEFORE ANY MATERIALS ARE ORDERED, OR ANY BUILDING WORK COMMENCES. ANY DISCREPANCIES MUST BE BROUGHT UNDER THE ATTENTION OF THE ARCHITECT IMMEDIATELY. COPYRIGHT RESERVED ON ALL DRAWINGS AND/OR DESIGNS.

PROFESSIONAL ARCHITECT

LUKAS JANSEN VAN NIEUWENHUIZEN

10:31 AM (Africa/Johannesburg) on 10 May 2024

Lukas Henry Jansen van Nieuwenhuizen

SACAP REG: 3924

HMN
architects

Phone +27 (0)23 614 3074
Henry +27 (0)83 559 3906

38 Piet Retief Street,
PO Box 382, Montagu,
6720