


Ground Floor

SCALE: 1 : 100

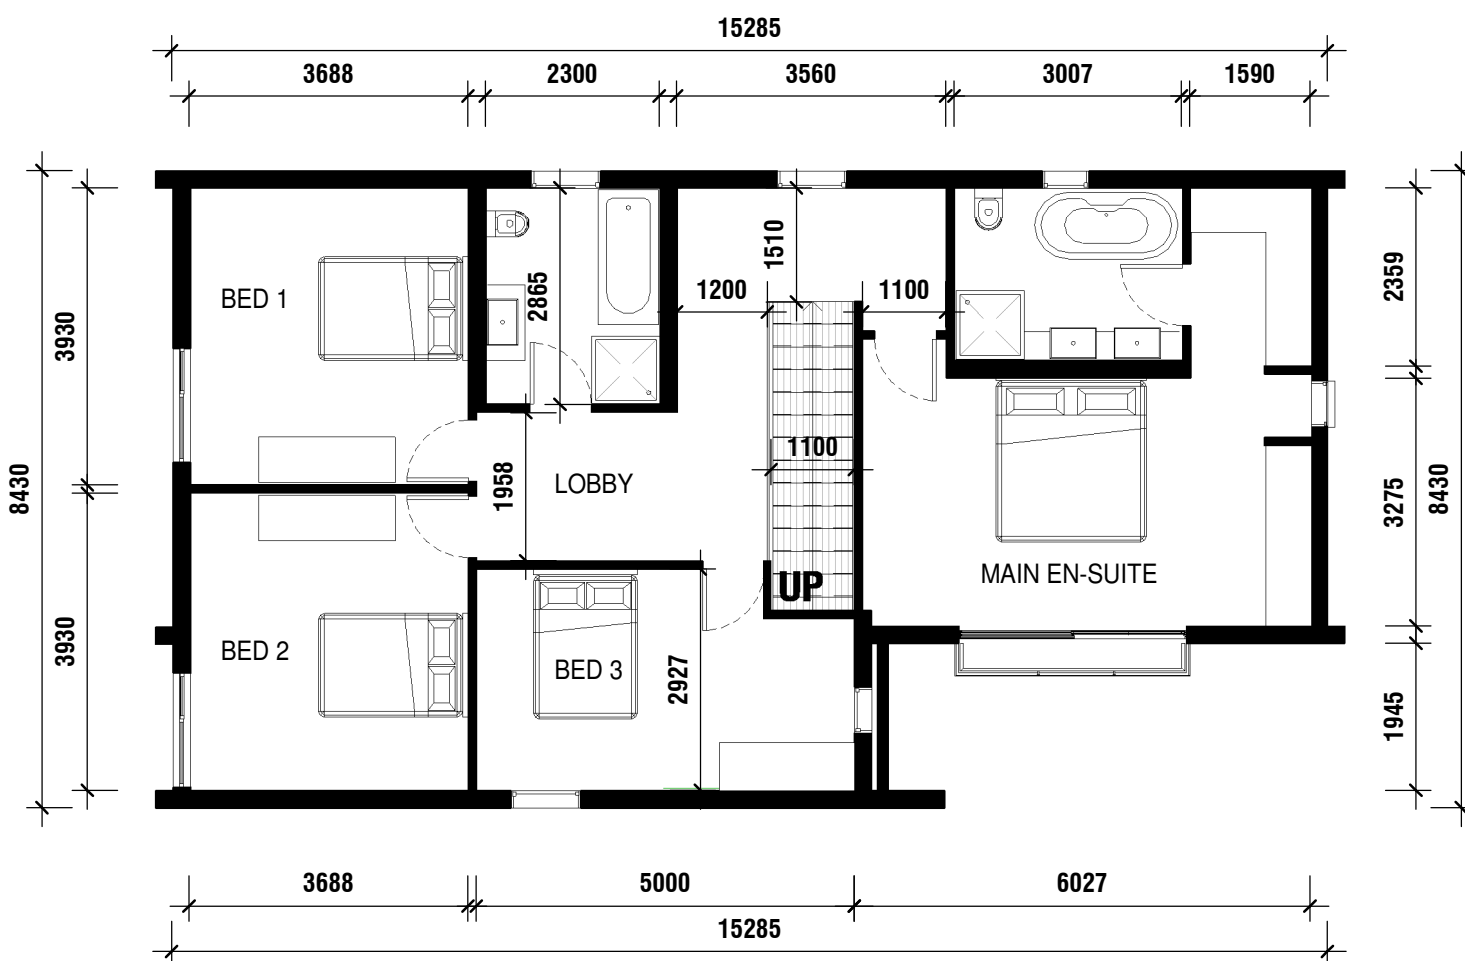

First Floor

SCALE: 1 : 100

House Type CC - 234m²
Berg & Dal

FREEHAND STUDIO