


ANNEXURE B
SCHEME FLOOR LAYOUT PLAN

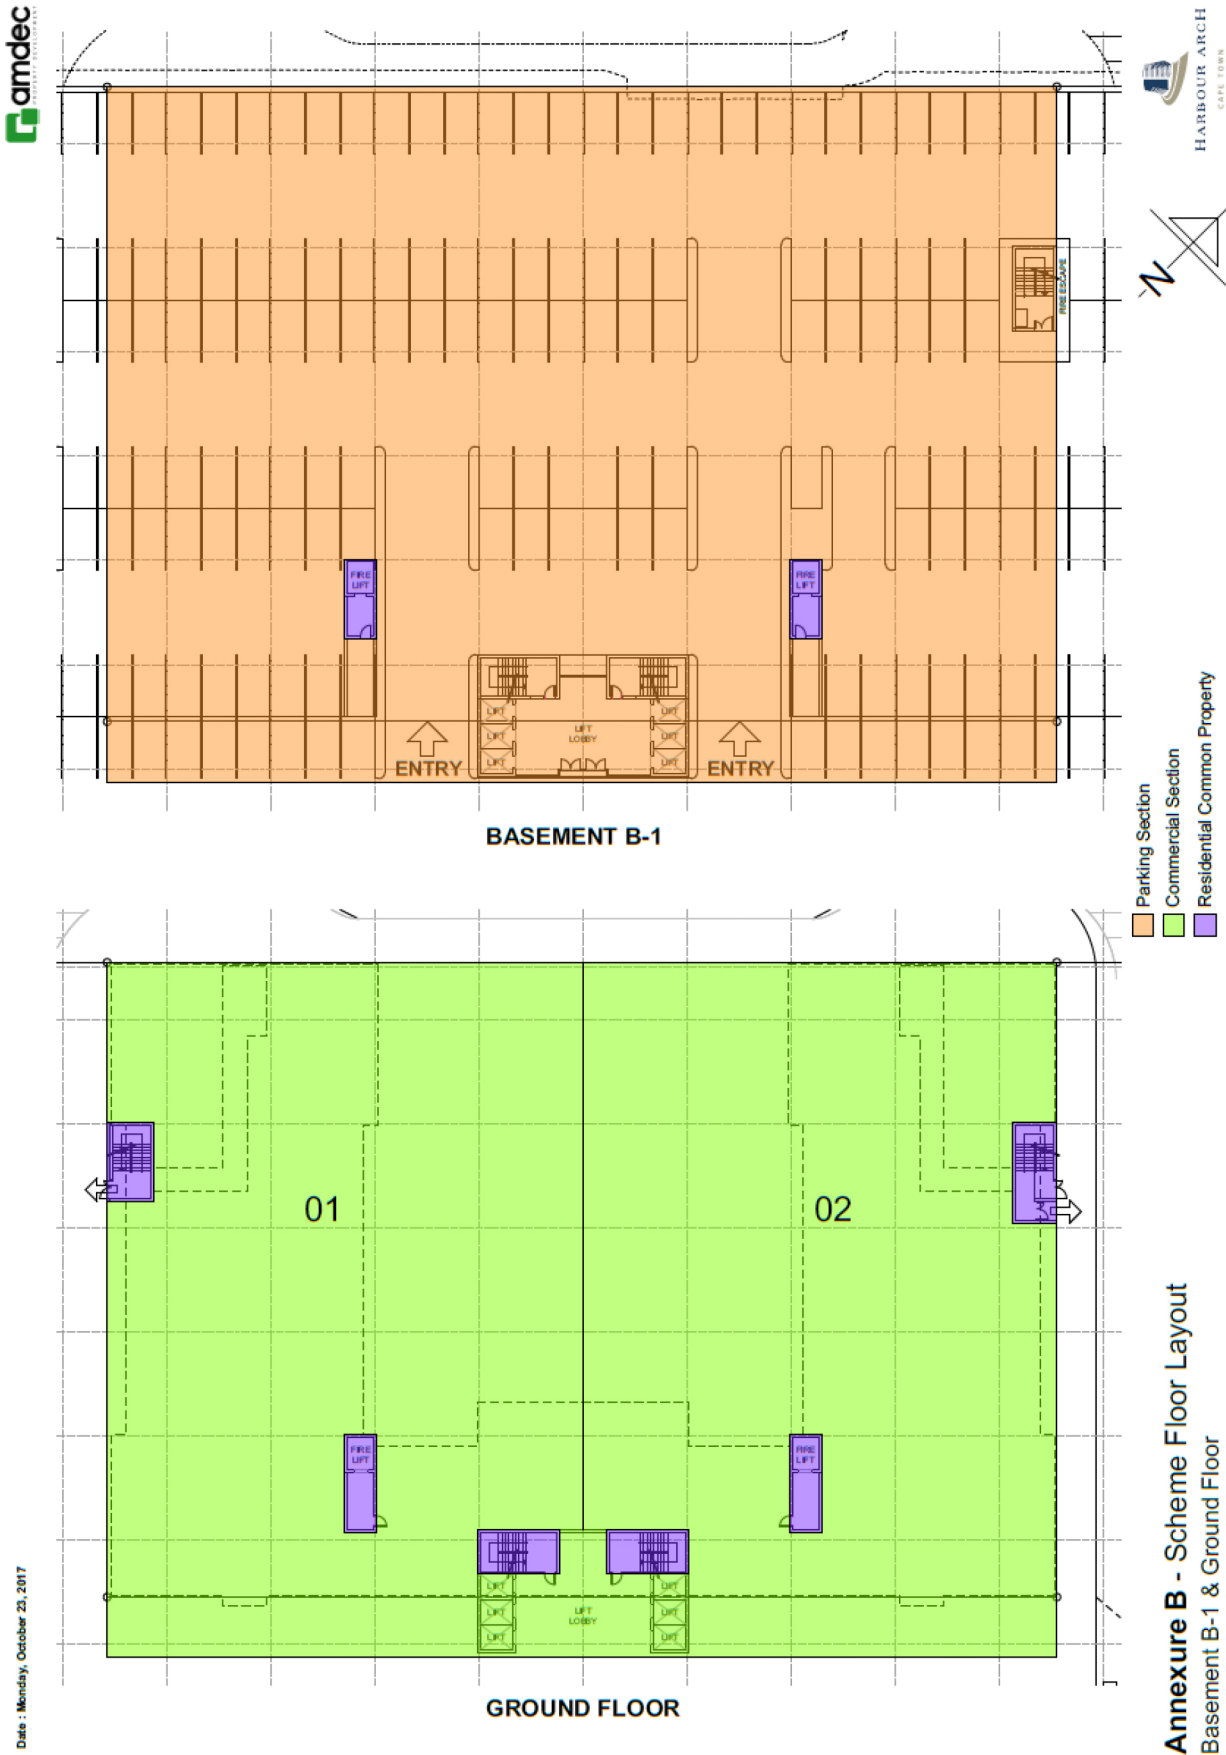

INITIAL HERE: