
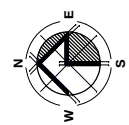


SCHEDULE A3

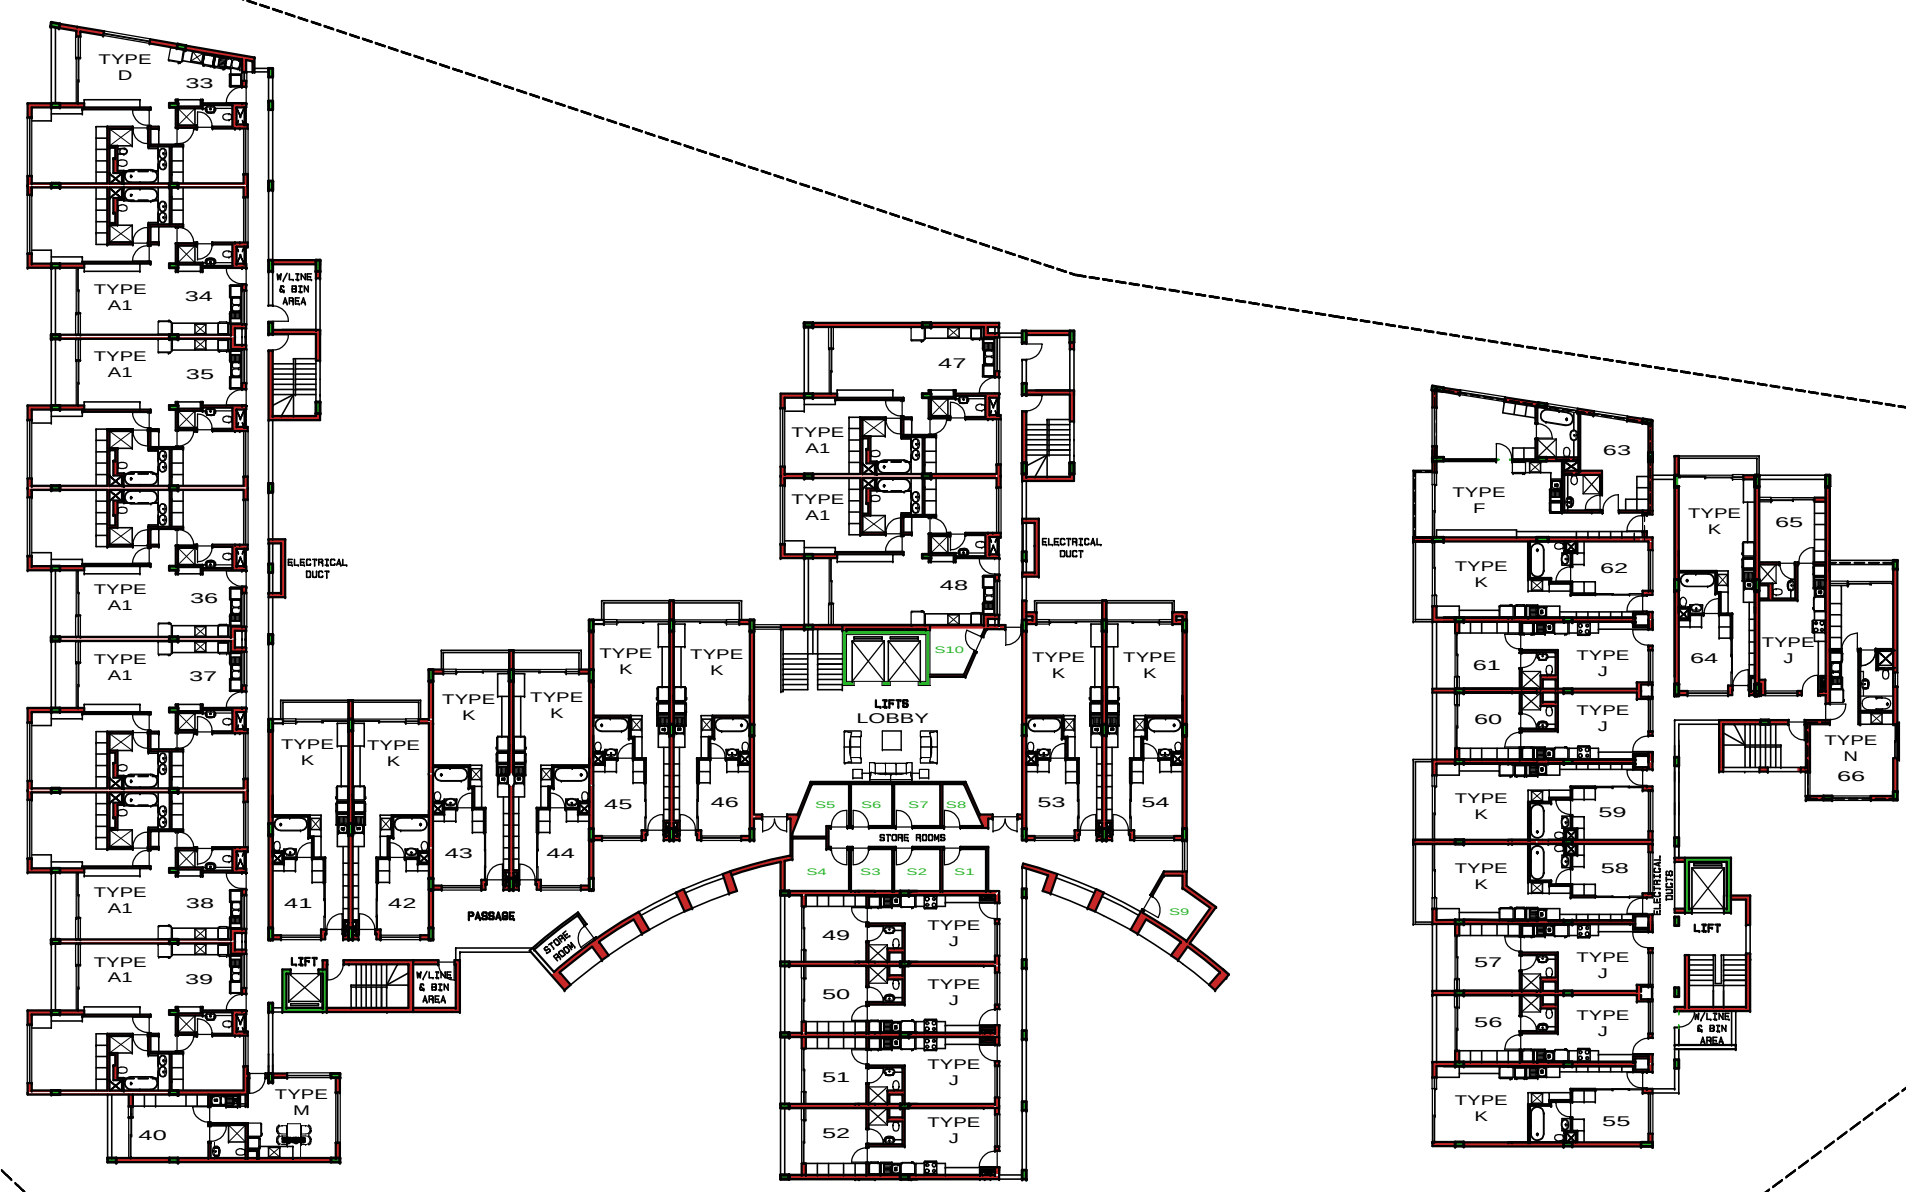

FIRST FLOOR LAYOUT
SCALE 1:200

NOTE
THE CONTRACTOR MUST REPORT TO THE ARCHITECT ANY CONTRADICTIONARY INFORMATION BEFORE ANY WORK COMMENCES. CHECK ALL DIMENSIONS ON SITE. DO NOT SCALE - USE DIMENSIONS SHOWN. IT IS ASSUMED THAT ALL CONTRACT DOCUMENTS ARE IN THE POSSESSION OF THE CONTRACTOR. ALSO REFER TO GENERAL SPECIFICATION.

VARIATIONS		
NO	DATE	DESCRIPTION
1.		
2.		
3.		

REGENCY
executive apartments

DATE ISSUED
26-05-2015



PROJECT TITLE
NEW DEVELOPMENT
ON ERF 206
ASHLEA GARDENS,
PRETORIA.

DESCRIPTION		
FIRST FLOOR LAYOUT		
DOCUMENTATION	DRAWING NO.	REVISION NO.
LV8	RG-204	REV. 001
SCALE		
1:100		