


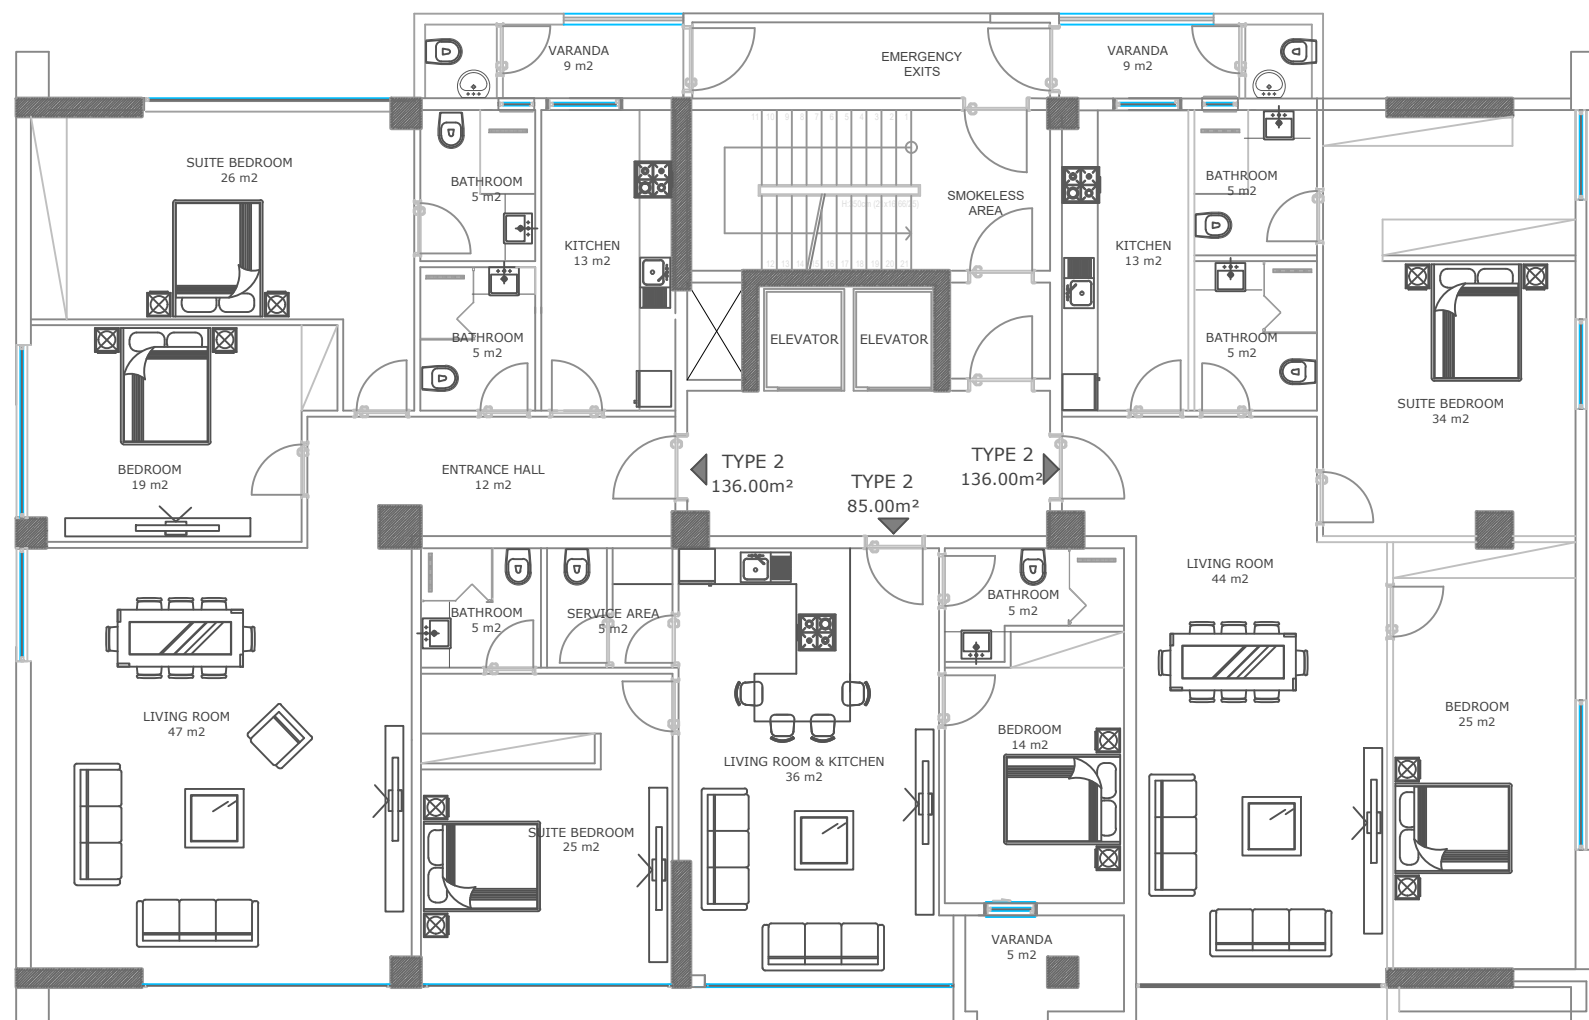

RESIDENCIAL FLOOR



THE CORNER MALL

RESIDENCIAL FLOOR

Preprietor

DES-NO:

REV. NO

REV. DATE

SCALE

PAPER SIZE

Notes:

ATA Construções, Lda

004

20.09.2022

1/100

A3