




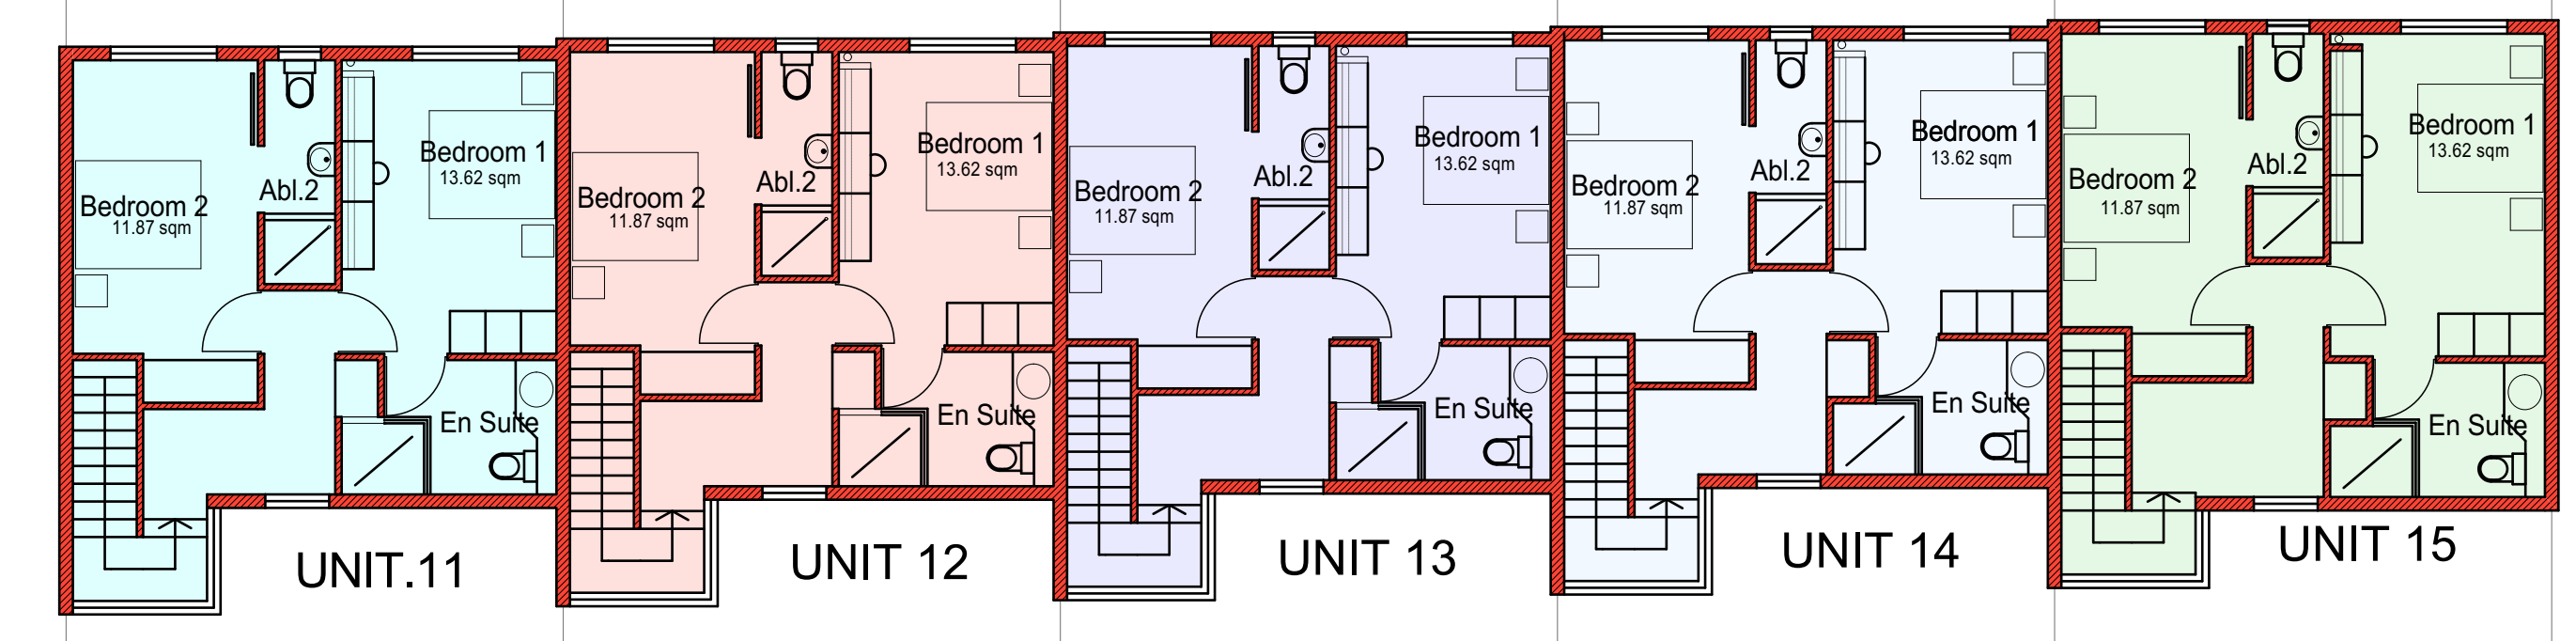


FIRST STOREY -  
UNIT 11-15  
SCALE: 1:100

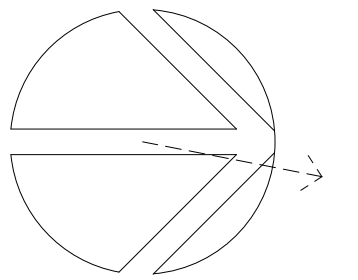


GROUND STOREY  
SCALE: 1:100

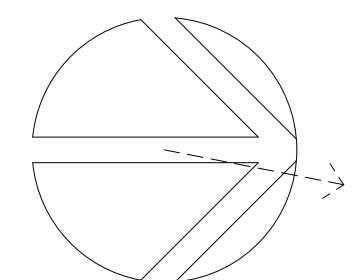

**note: please refer to developer  
specifications for kitchen islands**

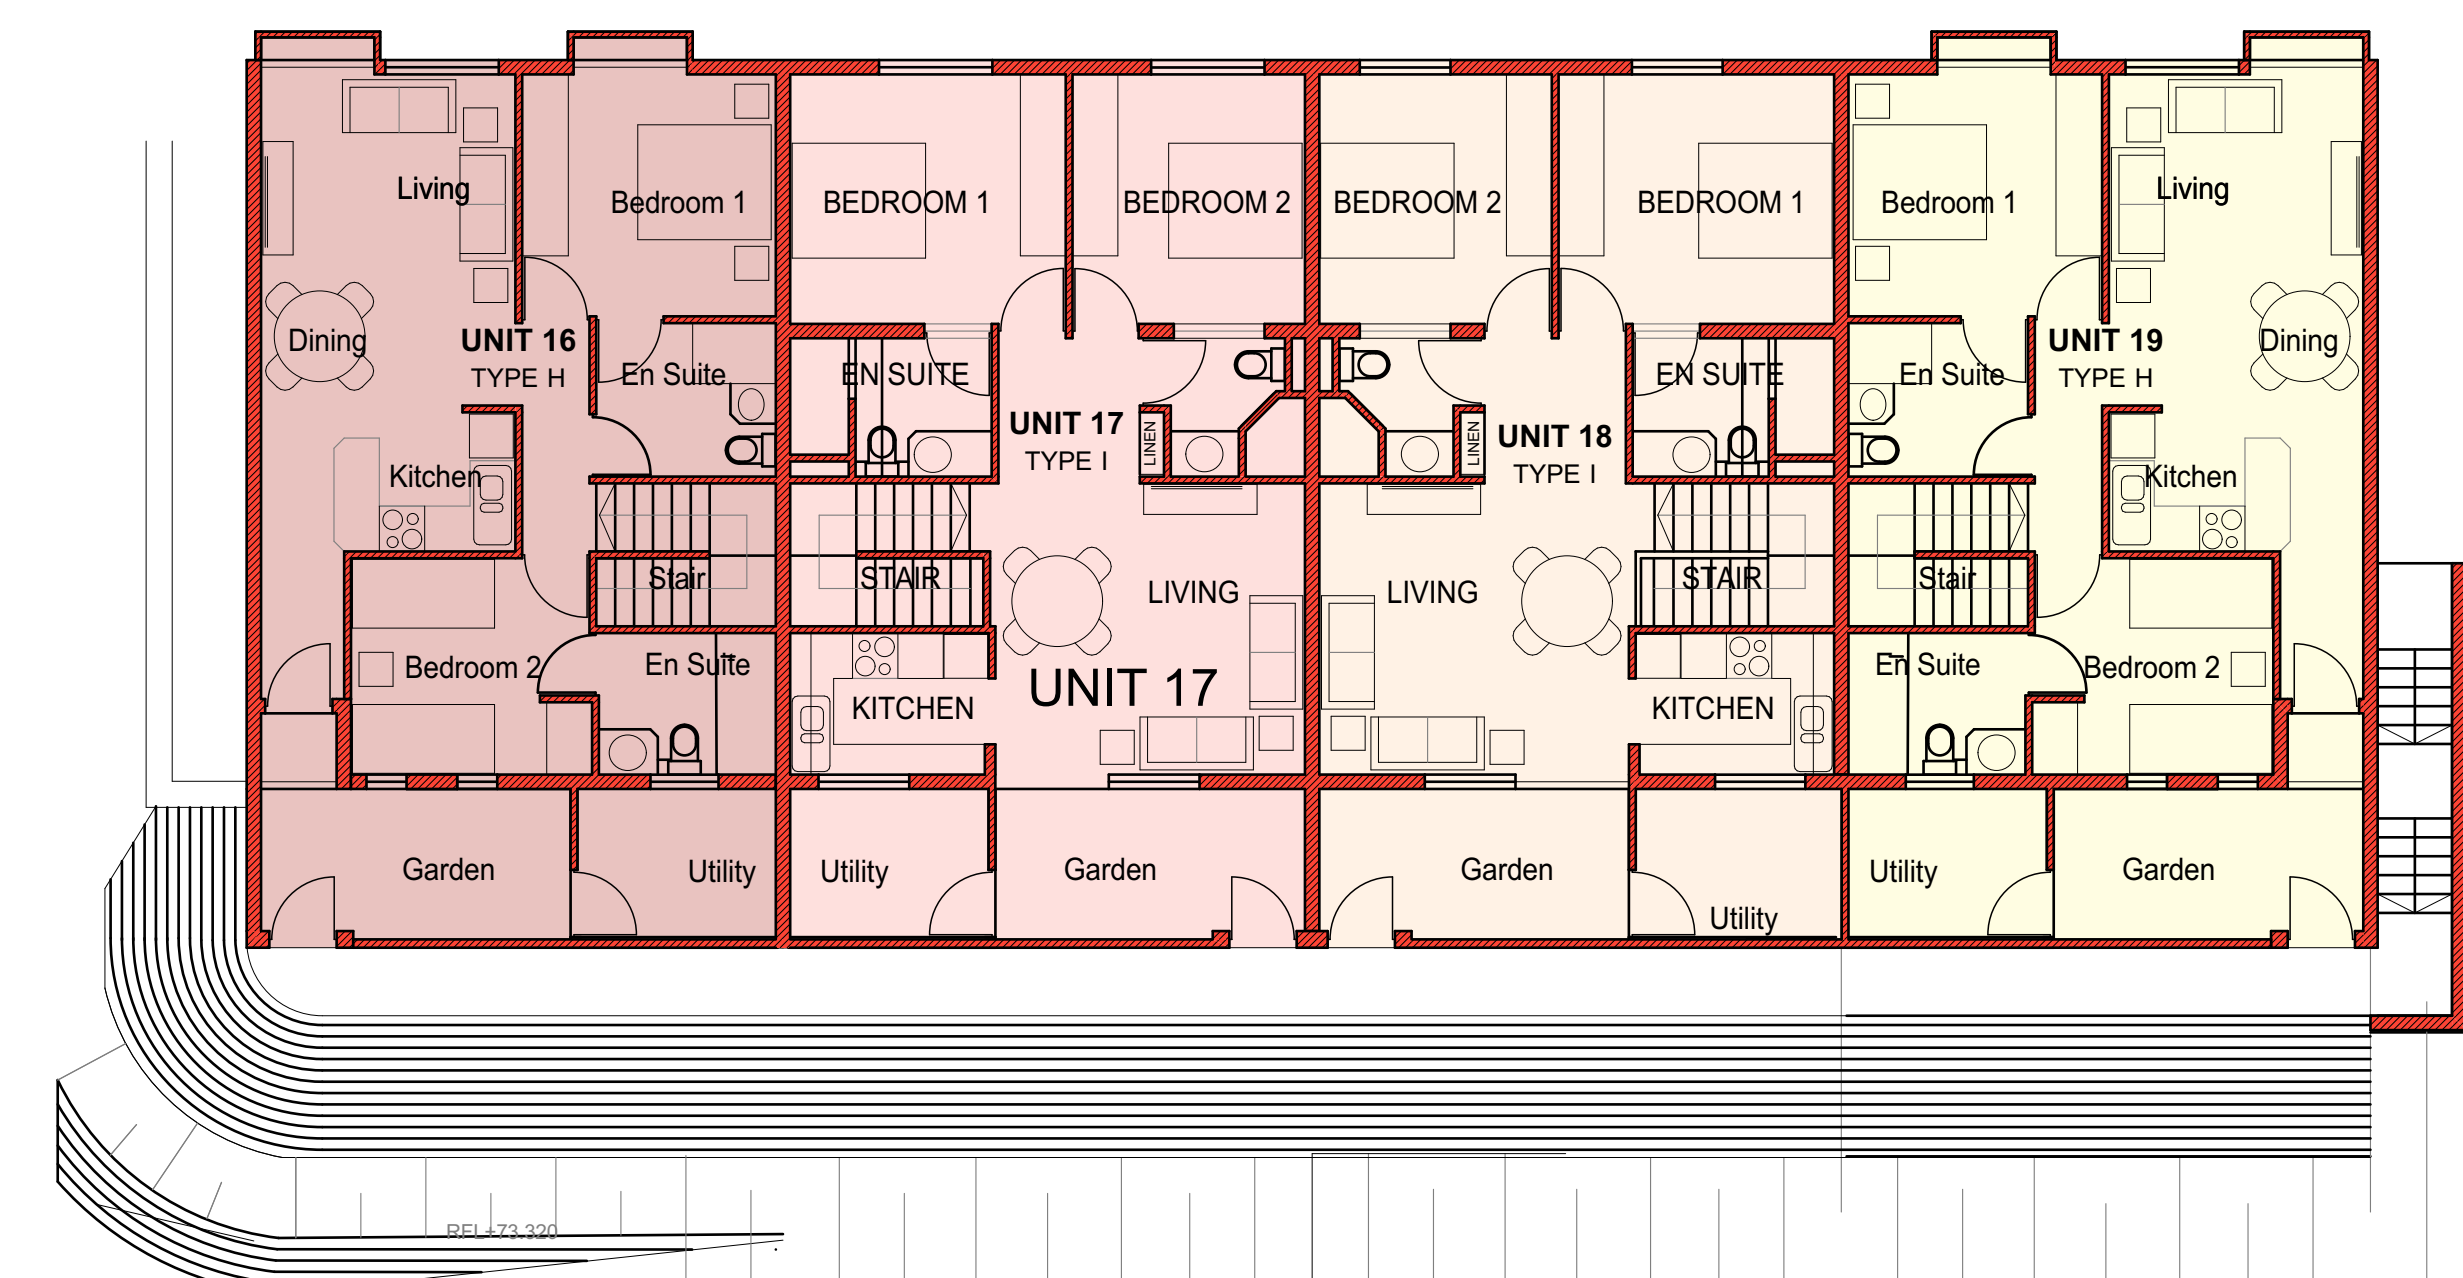

FIRST STOREY -  
UNIT 16-19  
SCALE: 1:100

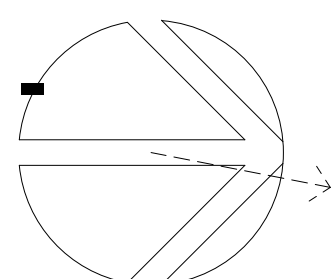

COPYRIGHT:  
IN ACCORDANCE WITH THE RELEVANT CLAUSES OF THE  
COPYRIGHT ACT 1, ACT 98 OF 1978) RELATING TO  
ASSIGNMENT, ALL DOCUMENTS PREPARED BY AHMED  
OLLA ARCHITECTS (PTY) LTD IN CONNECTION WITH THE  
PROJECT REMAIN THE PROPERTY AND COPYRIGHT OF  
AHMED OLLA ARCHITECTS (PTY) LTD, SUBJECT TO THEIR  
USE BY THE CLIENT FOR THE PARTICULAR PROJECT TO  
WHICH THIS DOCUMENT RELATES, AND THE CLIENT SHALL  
NOT BE ENTITLED, EITHER DIRECTLY OR INDIRECTLY, TO  
MAKE USE OF THE DOCUMENT(S) FOR ANY ADDITIONAL OR  
SIMILAR WORKS OR PUBLISH THE SAME EXCEPT WITH  
PRIOR CONSENT FROM AHMED OLLA ARCHITECTS (PTY)  
LTD.

DISCLAIMER NOTE:  
IN NO EVENT SHALL AHMED OLLA ARCHITECTS (PTY) LTD  
BE LIABLE TO ANYONE FOR SPECIAL, COLLATERAL,  
INCIDENTAL OR CONSEQUENTIAL DAMAGES IN  
CONNECTION WITH OR ARISING OUT OF THE USE OF THIS  
DRAWING. THE DRAWING IS INTENDED AS A GENERAL  
REFERENCE SOURCE, ACCURACY, CURRENCY,  
COMPLETENESS AND RELEVANCE FOR YOUR PURPOSE  
AND YOU SHALL OBTAIN ONLY APPROPRIATE  
PROFESSIONAL ADVICE RELEVANT TO THE PARTICULAR  
CIRCUMSTANCES TO THIS PROJECT. YOU ARE  
ENCOURAGED TO CONTACT THE AUTHOR OF THIS  
DRAWING IF YOU HAVE ANY QUESTIONS REGARDING  
INFORMATION HEREON.

ALL RIGHTS RESERVED:  
AHMED OLLA ARCHITECTS (PTY) LTD RESERVES THE RIGHT  
TO REVISE THIS DRAWINGS AS IT SEES FIT. YOU ARE  
ENCOURAGED TO CONTACT THE AUTHOR OF THIS  
DRAWING TO CONFIRM THIS REPRESENTS THE LATEST  
REVISION

|   |                                               |                                      |            |
|---|-----------------------------------------------|--------------------------------------|------------|
| Project Description   |                                               |                                      |            |
| PROPOSED MULTI UNIT DEVELOPMENT   |                                               |                                      |            |
| Street Address   |                                               |                                      |            |
| 6 HILLBROW ROAD, UMGENI PARK   |                                               |                                      |            |
| Site Description   |                                               |                                      |            |
| PORTION 4 OF ERF 229 UMGENI PARK   |                                               |                                      |            |
| Number   | Rate                                          | Volume                               | Sub.       |
|   |                                               |                                      |            |
| Client / Company Name   |                                               |                                      |            |
| DEXAPHASE (PTY) LTD   |                                               |                                      |            |
| Member   | Signature                                     |                                      |            |
| ID No.   |                                               |                                      |            |
| Tel.   |                                               |                                      |            |
| Drawing Title   |                                               |                                      |            |
| SKETCH DESIGN   |                                               |                                      |            |
| Project Number   | Drawing Number                                | Status                               | Revision   |
| 2024-31   |                                               | SK                                   | 00         |
| CD= Conceptual<br>DP= Deviation Plan   | SK= Sketch Design<br>CD= Construction Drawing | SP= Submission Plans<br>AB= As Built |            |
| Responsible Person   | Date                                          | Scale                                |            |
| Drawn   | A.O                                           | 18-03-24                             | as shown   |
| Checked   | A.O                                           | 18-04-25                             | Sheet Size |
| Issued   | A.O                                           | 18-04-25                             | A0         |
| Authors Details   |                                               |                                      |            |
| Sul E. Gumbo House, 379379 Peter Ndlovu (Reg. Bureau No. 011 207 5599<br>No. 081 251 1003<br>cell. 072 280 2444<br>email: aolola@aoarch.co.za) |                                               |                                      |            |
| Ahmed Olla   |                                               |                                      |            |
| M.Arch (UKZN)   PrArch   SACAP Reg No. 24750105                                                                                                |                                               |                                      |            |