


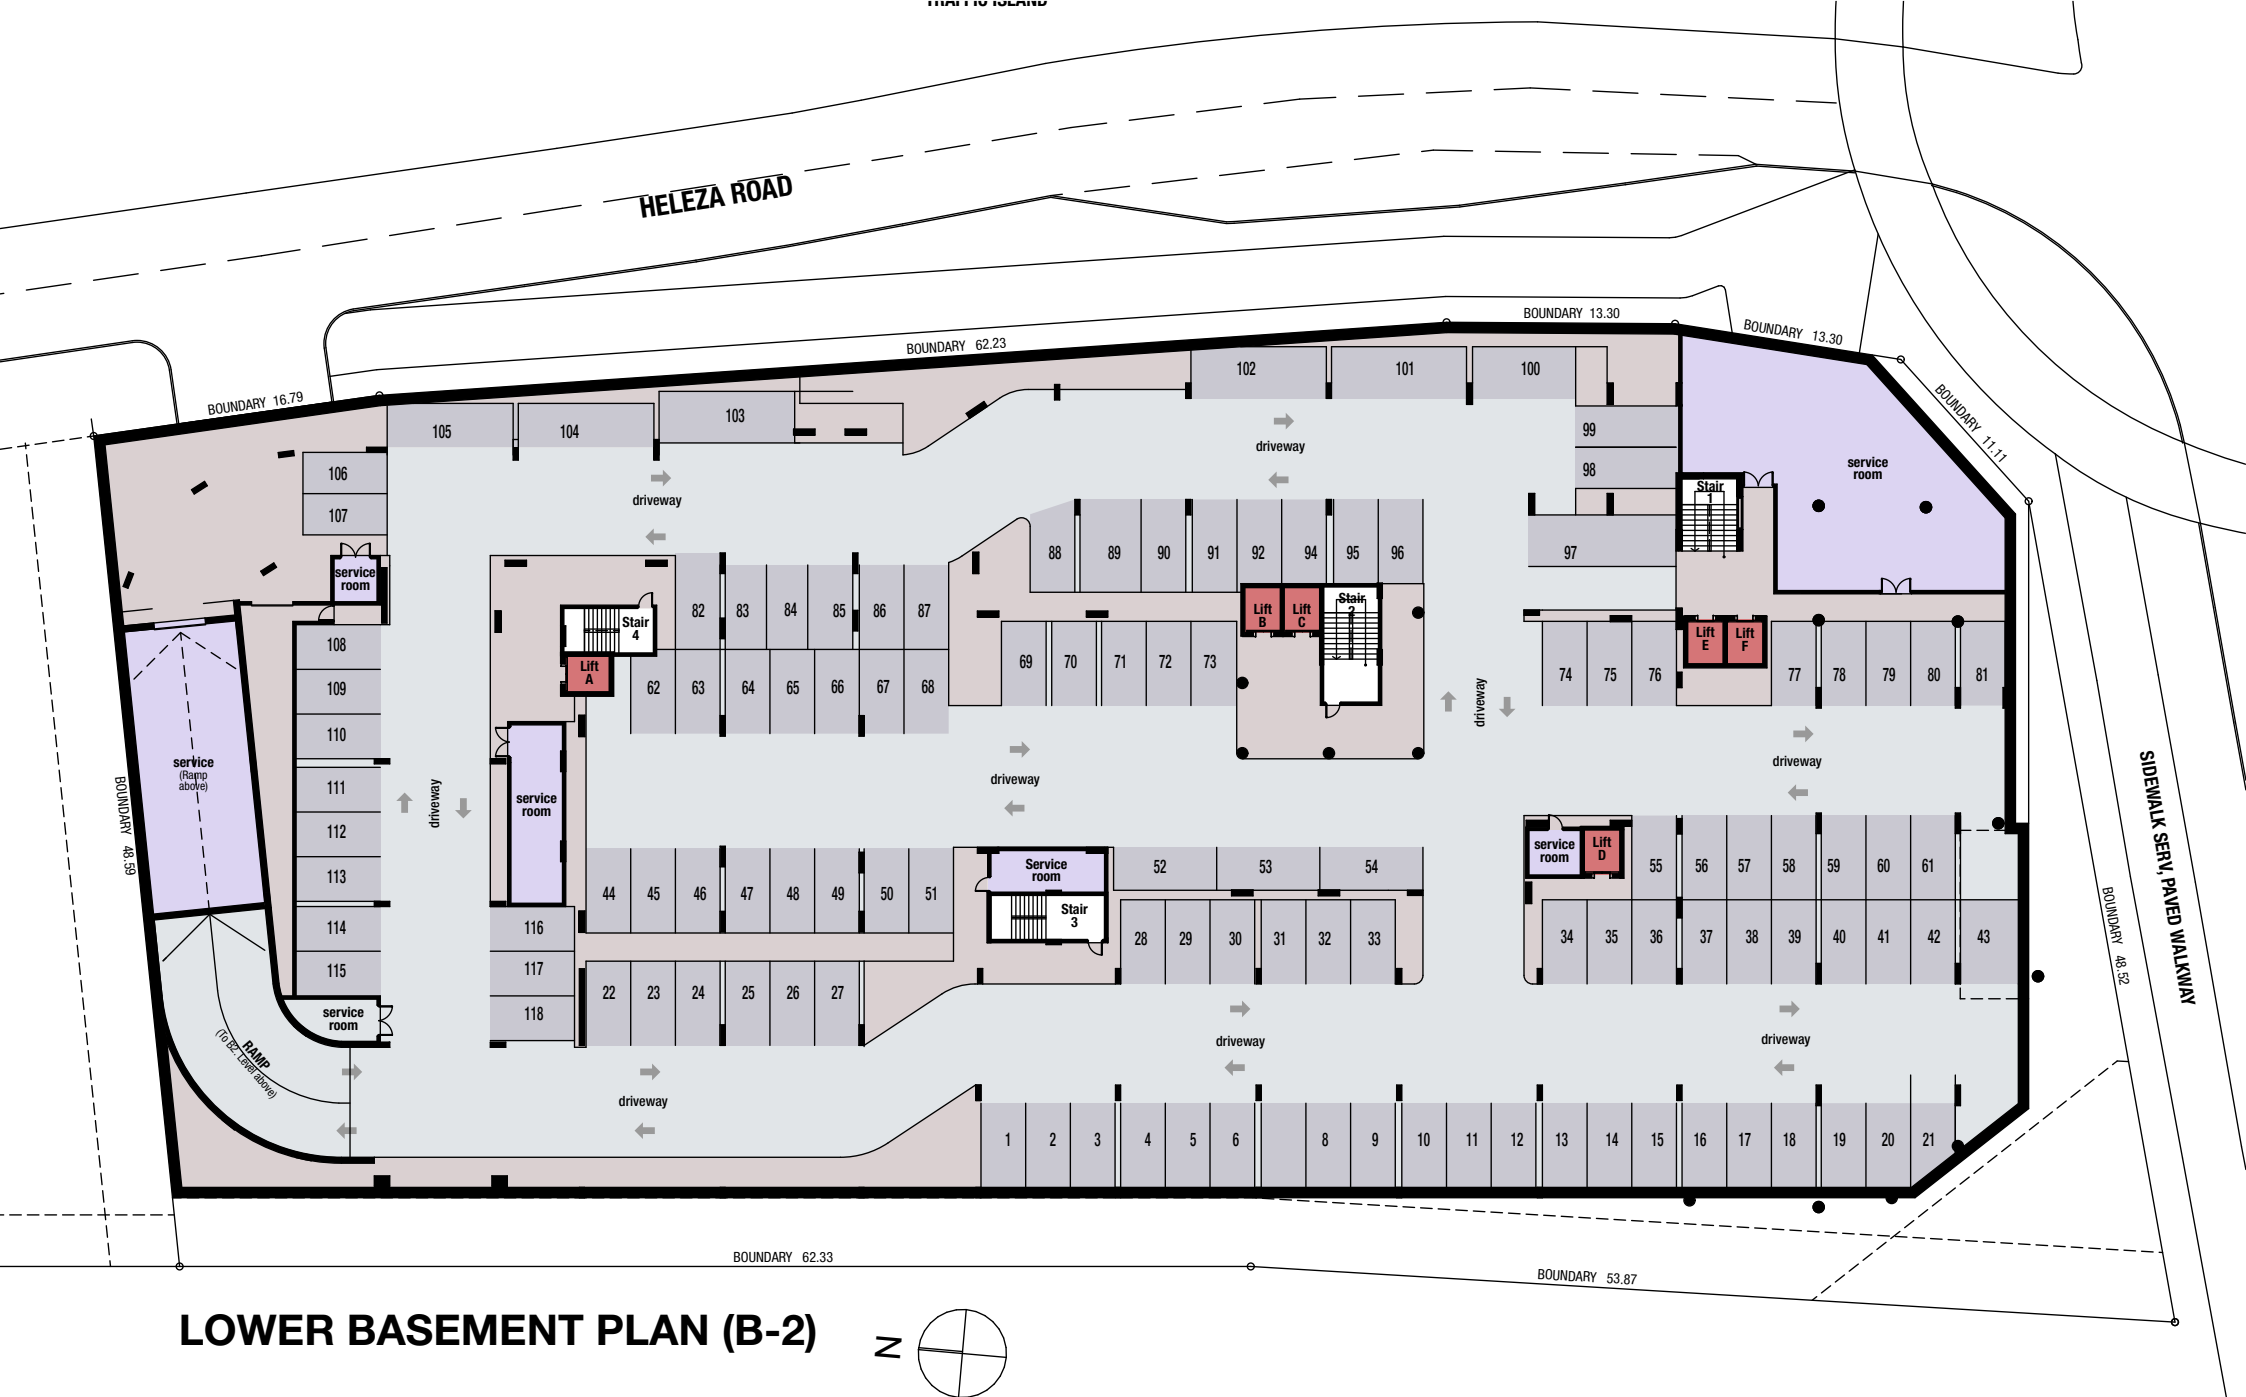

LOWER BASEMENT PLAN (B-2)

