


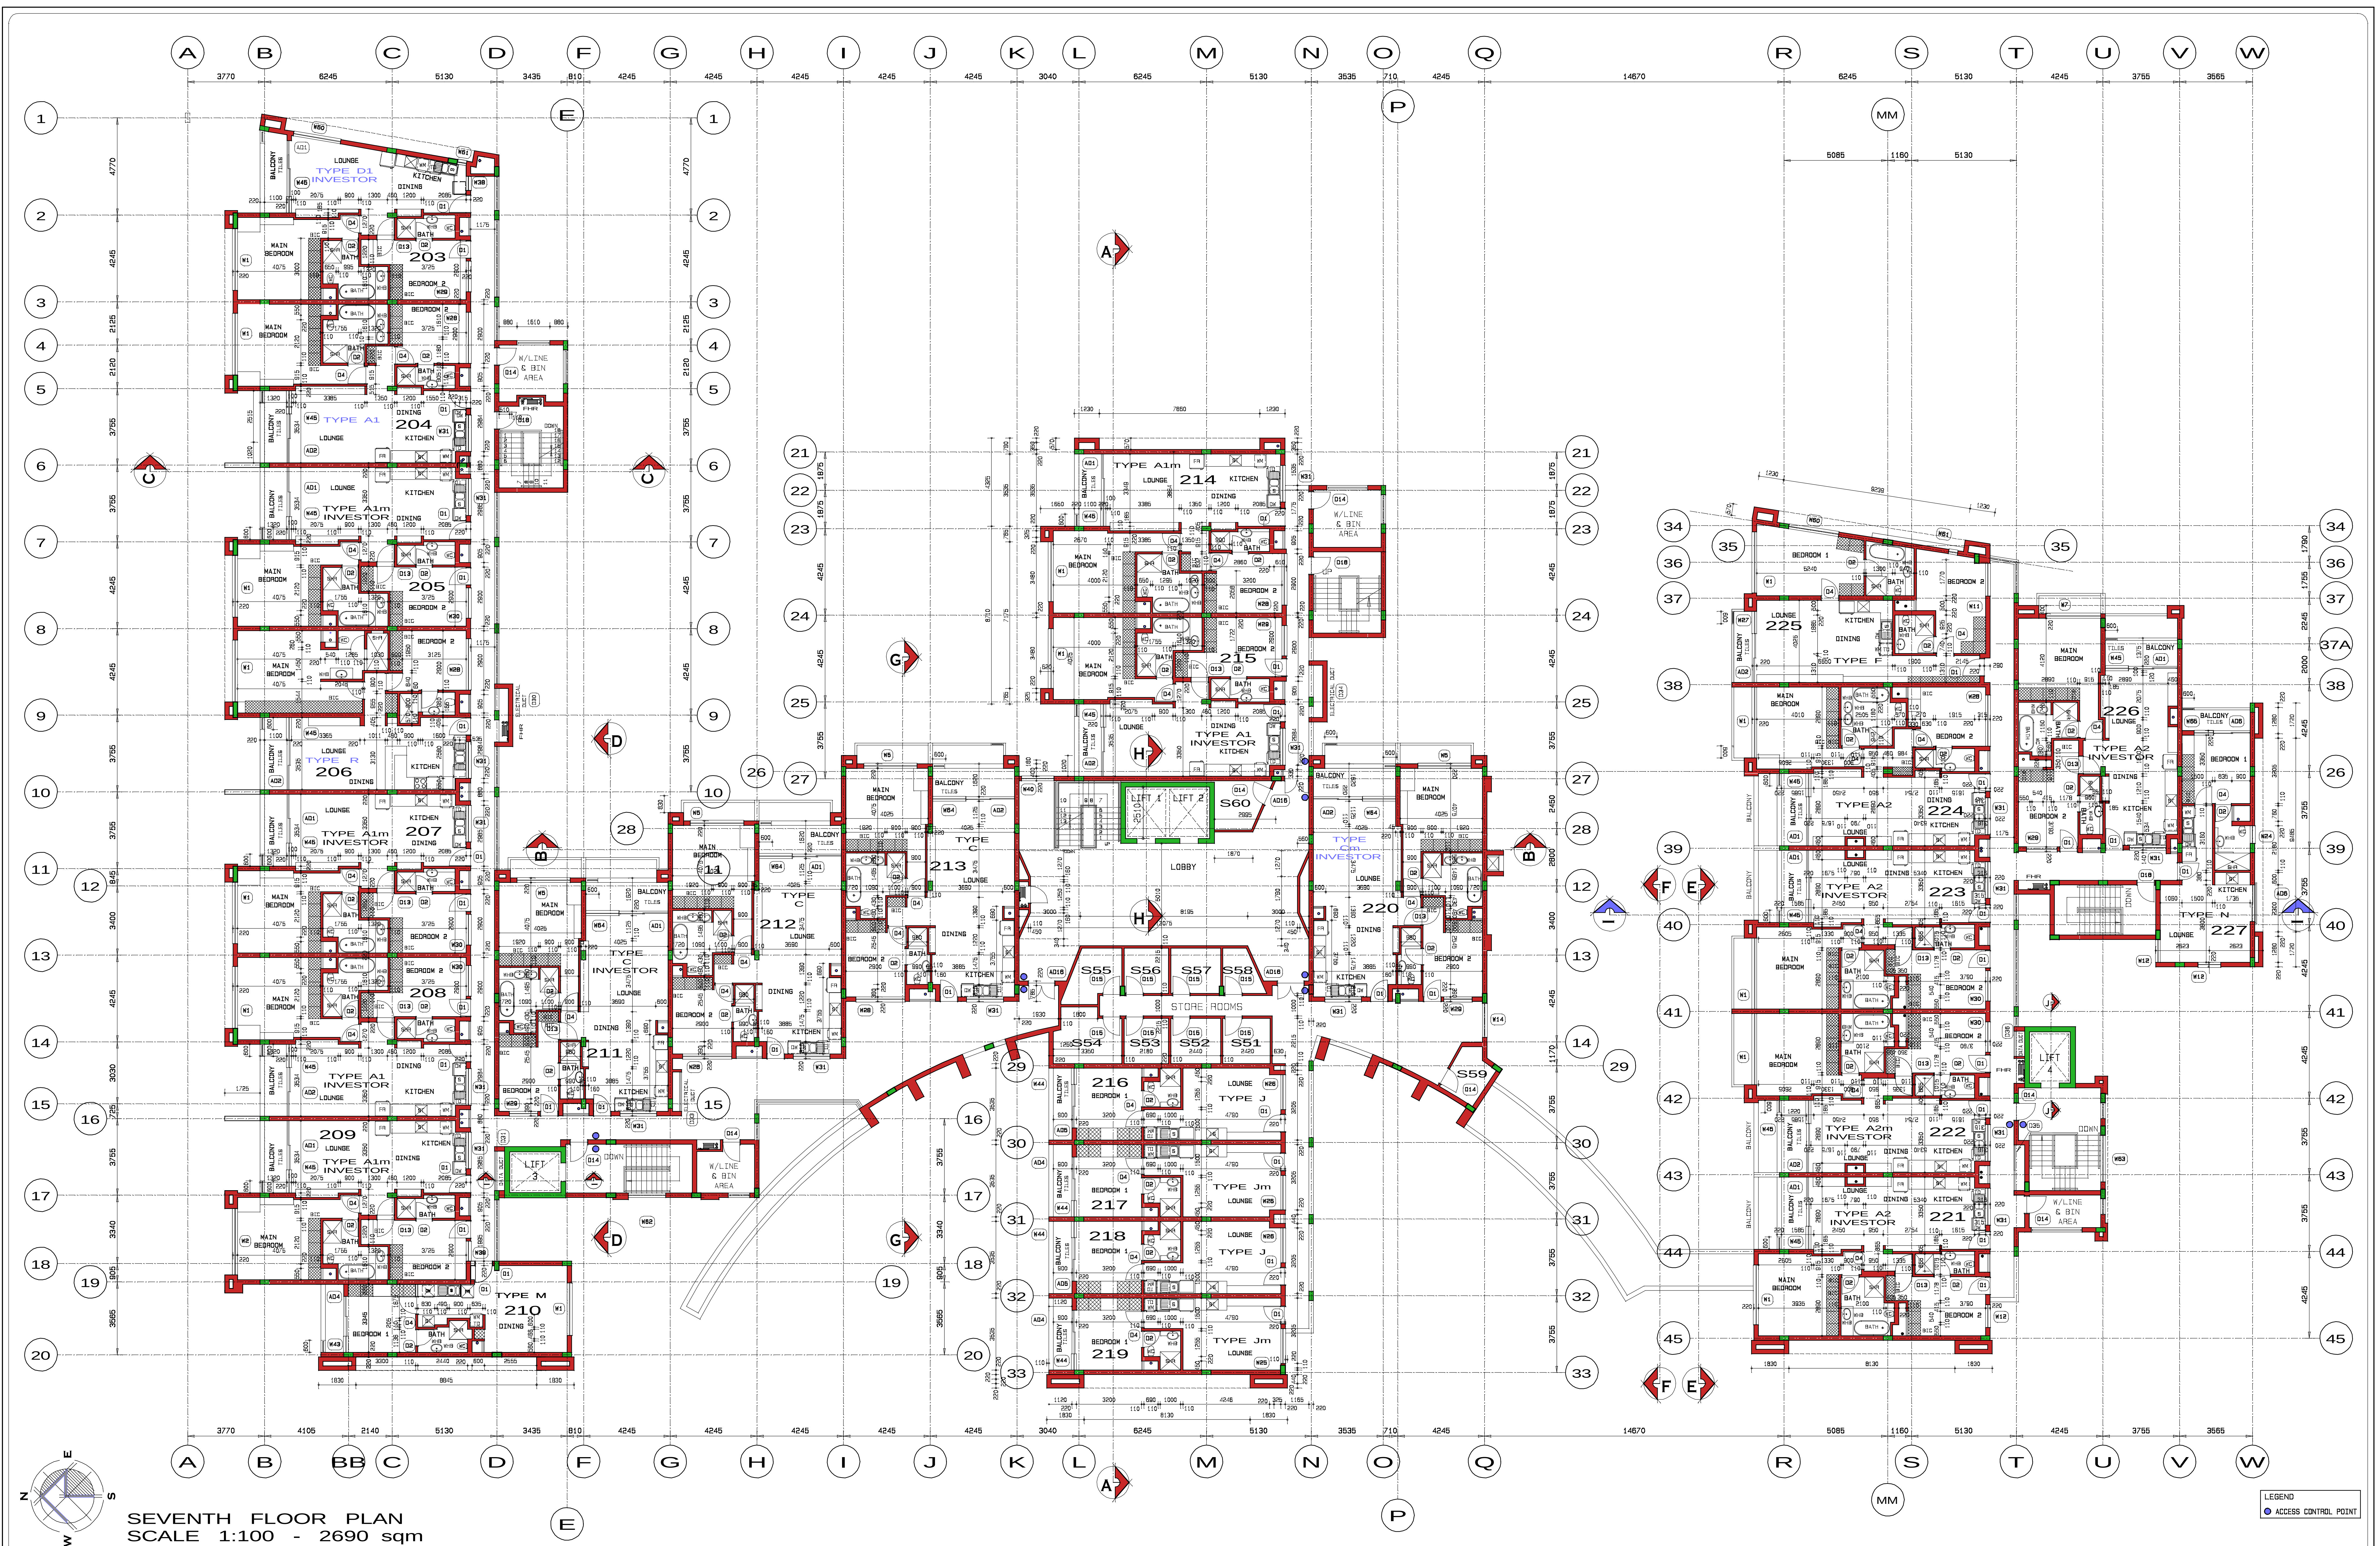

**NOTE**

THE CONTRACTOR MUST REPORT TO THE ARCHITECT ANY CONTRADICTION INFORMATION BEFORE ANY WORK COMMENCES

DO NOT SCALE - USE DIMENSIONS SHOWN

IT IS ASSUMED THAT ALL CONTRACT DOCUMENTS ARE ON THE POSSESSION OF THE CONTRACTOR

ALSO REFER TO GENERAL SPECIFICATION

| NO | DATE       | DESCRIPTION                              |
|----|------------|------------------------------------------|
| A  | 18-08-2016 | WINDY DUCT BREAKDOWN ADJUSTMENTS         |
| B  | 20-08-2016 | ADDED COLUMN AT GRID 18, 4-8             |
| C  | 01-09-2017 | FINE HOME FIELD FINAL POSITION           |
| D  | 07-09-2017 | CHANGING ON ELECTRICAL DUCT BRIDGES 8-10 |
| E  | 04-10-2017 | CUT BACK PORTER WALKWAY AT UNIT 80       |
| F  | 12-04-2017 | COLUMNS ON GRID LINE 5                   |
| G  | 05-04-2017 | ADDED DEED AND WINDOW NUMBERING          |
| H  | 09-09-2017 | DETAIL VARIATIONS ON ALL BALCONIES       |

| NO | DATE       | DESCRIPTION                        |
|----|------------|------------------------------------|
| I  | 18-09-2017 | REPLACE BATH WITH SHOWER UNIT 207  |
| J  | 01-09-2017 | UNIT 204 - TYPE D1 - NON INVENTION |
| K  | 01-09-2017 | UNIT 204 - TYPE A1 - NON INVENTION |
| L  | 01-09-2017 | UNIT 208 - SPECIAL UNIT TYPE M     |
| M  | 09-09-2017 | UNIT 210 - VARIATION ON BATHROOM   |
| N  | 12-07-2017 | ACCESS CONTROL, ADDS               |
| O  | 12-07-2017 | NEW BREAKDOWN IN LOBBY AREA        |



**REGENCY**  
executive apartments

12-07-2017

ARCHITECTURE  
ARCHITECTS

PROJECT TITLE  
NEW DEVELOPMENT  
ON STAND 206  
ASHLEA GARDENS  
PRETORIA

DESCRIPTION  
SEVENTH FLOOR LAYOUT

DOCUMENTATION  
LVS  
1:100

REV-000  
REV-K