


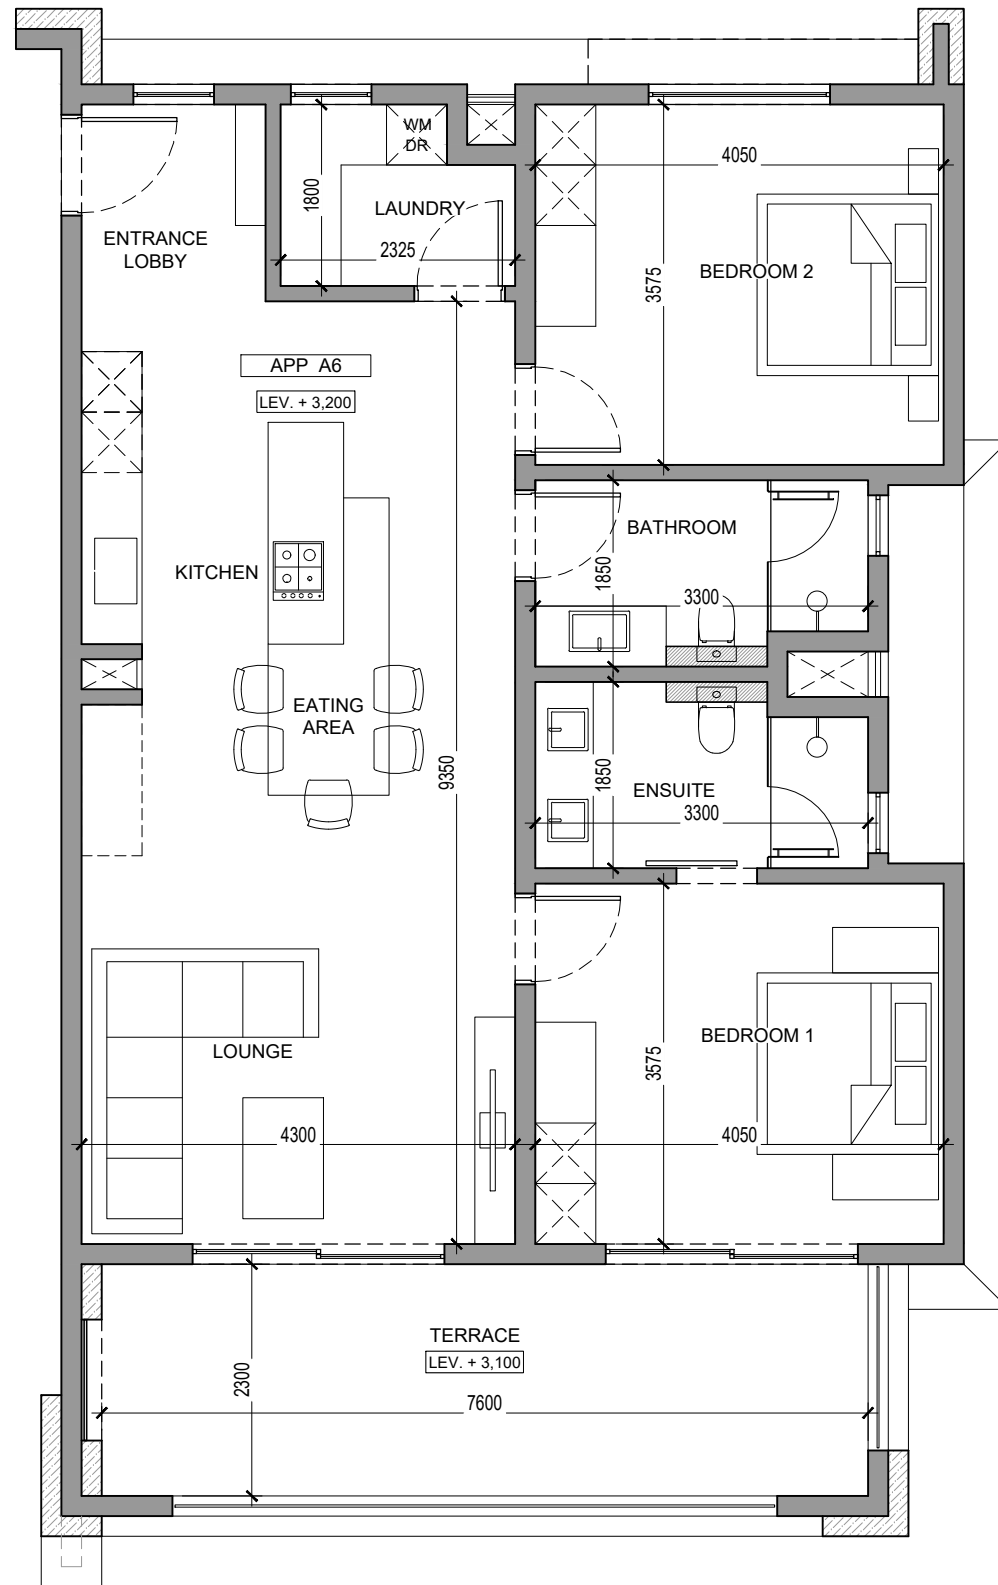

ROOM	AREA(M²)
ENTRANCE LOBBY	3.6
KITCHEN/EATING AREA	25.3
LAUNDRY	3.8
BEDROOM 2	14.5
BATHROOM	5.8
BEDROOM NO.1	14.5
BEDROOM NO.1 ENSUITE	5.8
LOUNGE	14.9
TOTAL CARPET AREA	88.2
TERRACE	17.5
APARTMENT FOOTPRINT	121.0

Yunus Peer Architect Limited

VAT No: VAT 27188306. BRN No: C12113656

Cent Gaulettes Street, Mahebourg, Mauritius
Tel: 5250-3666, E-Mail: peeryunus@hotmail.com

CLIENT NAME:
SIGNATURE HOMES LTD

PROJECT NAME:
APARTMENT DEVELOPMENT AT PEREYBERE

PROJECT REF.: SHP

DRAWN BY: YP - -

DRAWING TITLE: APARTMENT A6
FIRST FLOOR

NOTARY

DRWG. No.: N 106

P

SCALE: 1:75

DATE: 24.06.19