


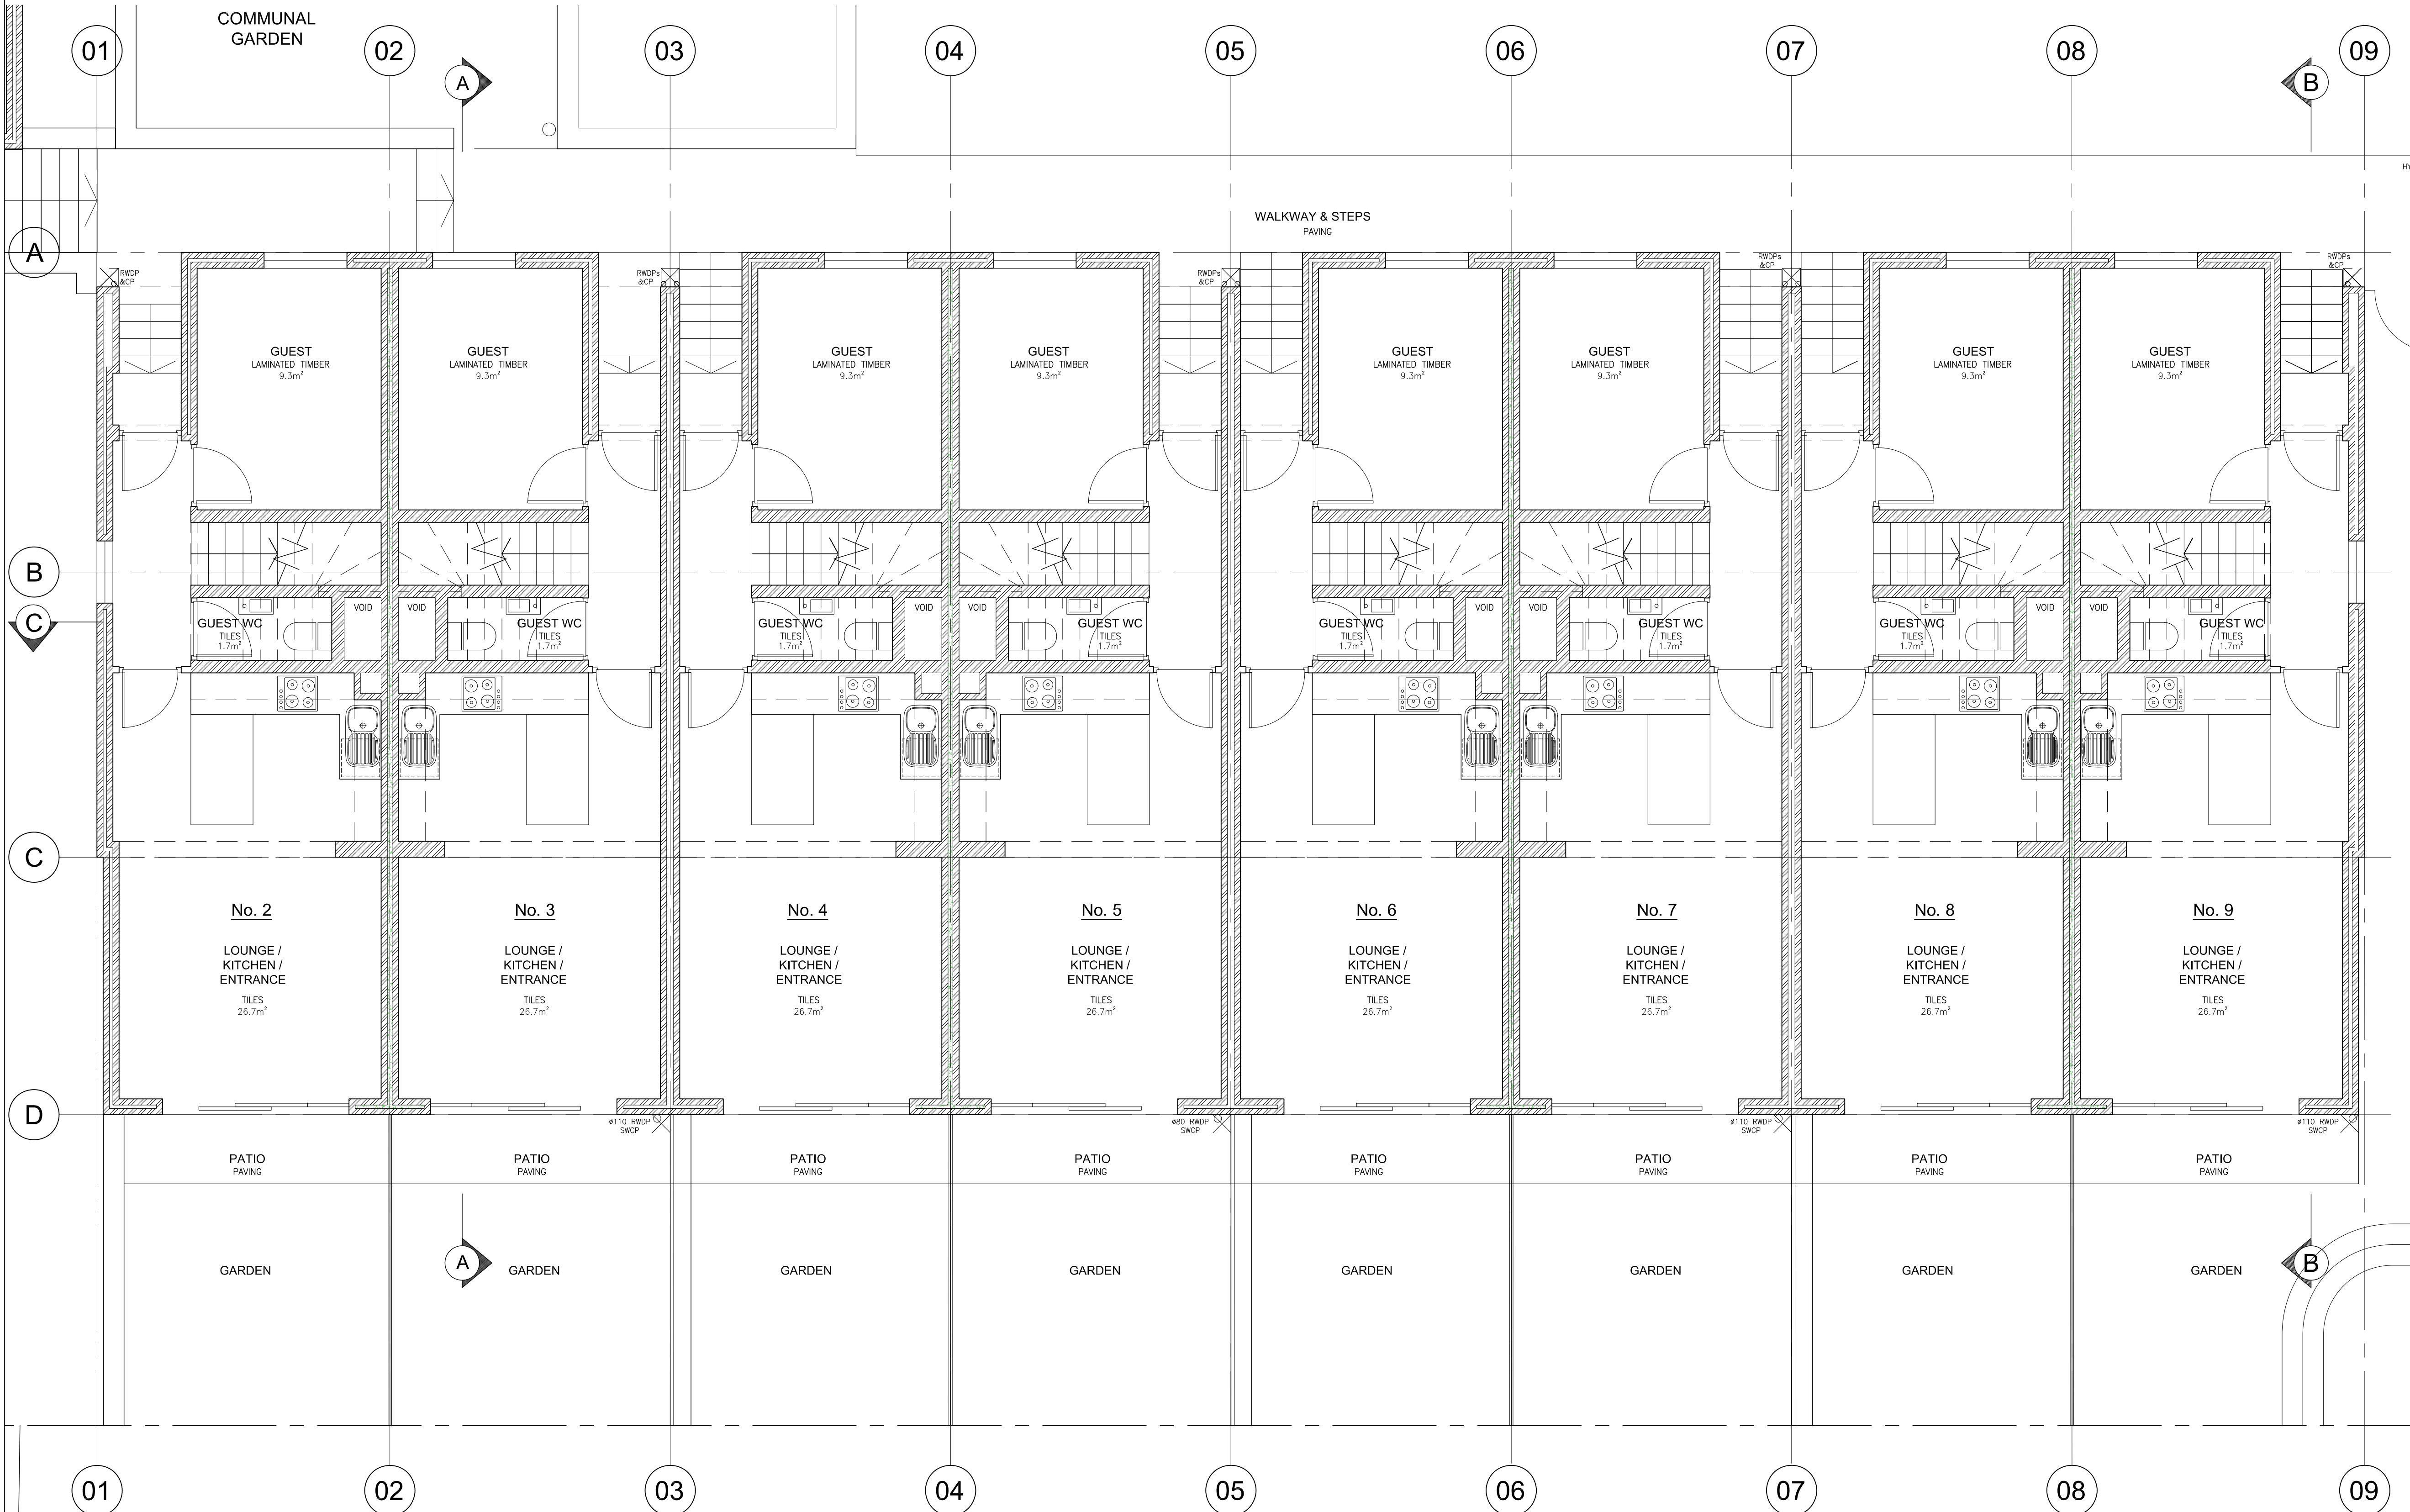


REVISIONS		
R.	DATE	DESCRIPTION
5	2025.09.16	KITCHEN DOOR ADDED

	GRAPHIC CENTRE, 189 LOOP STREET, CAPE TOWN, PO BOX 15002, VLAEBERG 8018 TELEPHONE +27 21 4243210, FAX +27 21 4247810 E-MAIL mlh@mlh.co.za, WEBSITE www.mlh.co.za
--	--


Client	HAAIZ INVESTMENTS
Project	NEW RESIDENTIAL DEVELOPMENT ERF 67255

Drawing	BUILDING PLAN SUBMISSION GROUND STOREY PLAN	
Issue Status	FOR INFORMATION	
Issue Date	2025.09.16	
Project Number	Drawing Number	Revision
2026 102	BP.02	5
Drawn By	Drawing Scale	
ASG	AS SHOWN	
CAD Folder Location D:\MLH Architects and Planners\MLH - Architecture\2026 102 HAAIZ Investments - Erf 67255 - Townhouses\10 Presentations		Save Date 2025-09-25

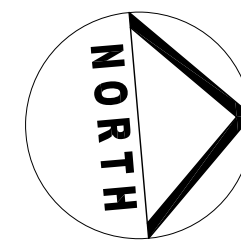

REVISIONS

R.	DATE	DESCRIPTION
3	2025.06.25	ISSUED FOR INFORMATION

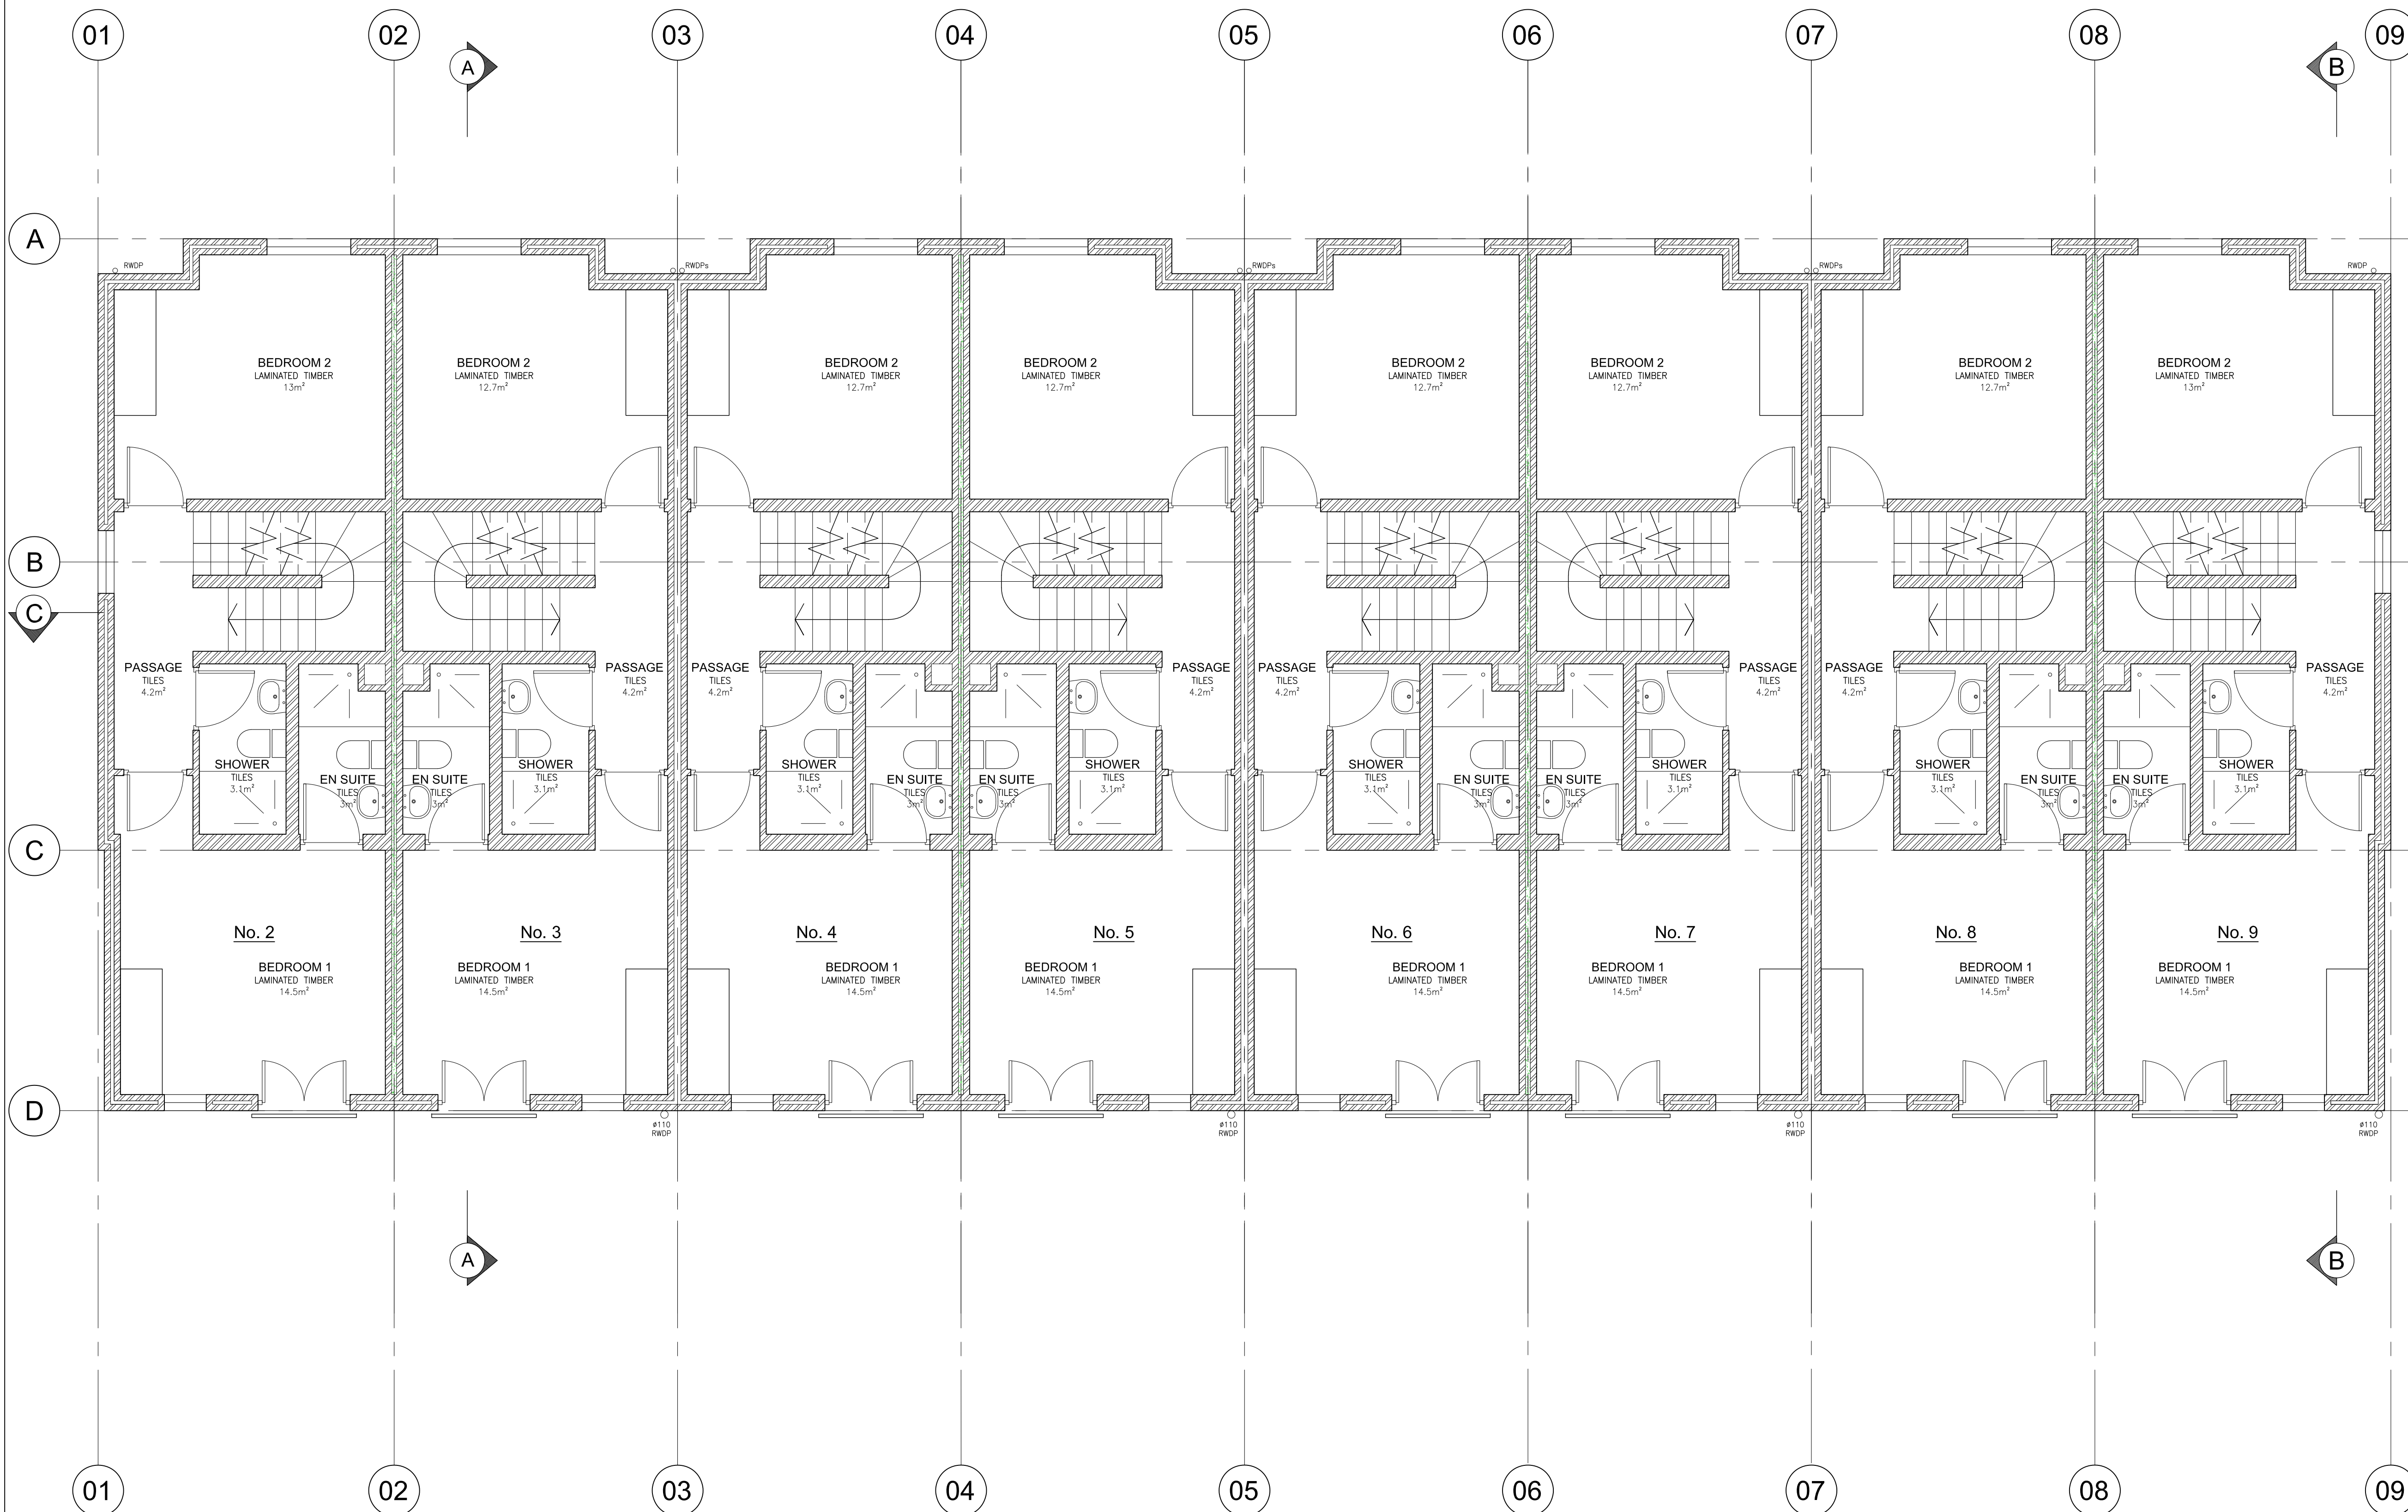

FIRST STOREY PLAN
SCALE 1:50 @ A1 1:100 @ A3

mlh architects & planners
GRAPHIC CENTRE, 199 LOOP STREET, CAPE TOWN, PO BOX 15002, VLAEBERG 8018
TELEPHONE +27 21 4243210, FAX +27 21 4247810
E-MAIL mlh@mlh.co.za, WEBSITE www.mlh.co.za


Client
HAAIZ INVESTMENTS

Project
**NEW RESIDENTIAL DEVELOPMENT
ERF 67255**

Drawing
**BUILDING PLAN SUBMISSION
FIRST STOREY PLAN**


Issue Status
FOR INFORMATION

Issue Date 2025.06.25		
Project Number 2026 102	Drawing Number BP.03	Revision 3
Drawn By ASG	Drawing Scale AS SHOWN	
CAD Folder Location D:\MLH Architects and Planners\MLH - Architecture\2026 102 HAAIZ Investments - Erf 67255 - Townhouses\10 Presentations		Save Date 2025-09-25

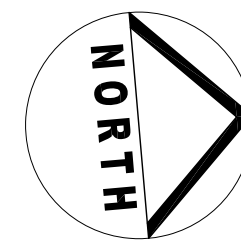

REVISIONS

R.	DATE	DESCRIPTION
5	2025.09.16	STUDY REVISED TO PASSAGE

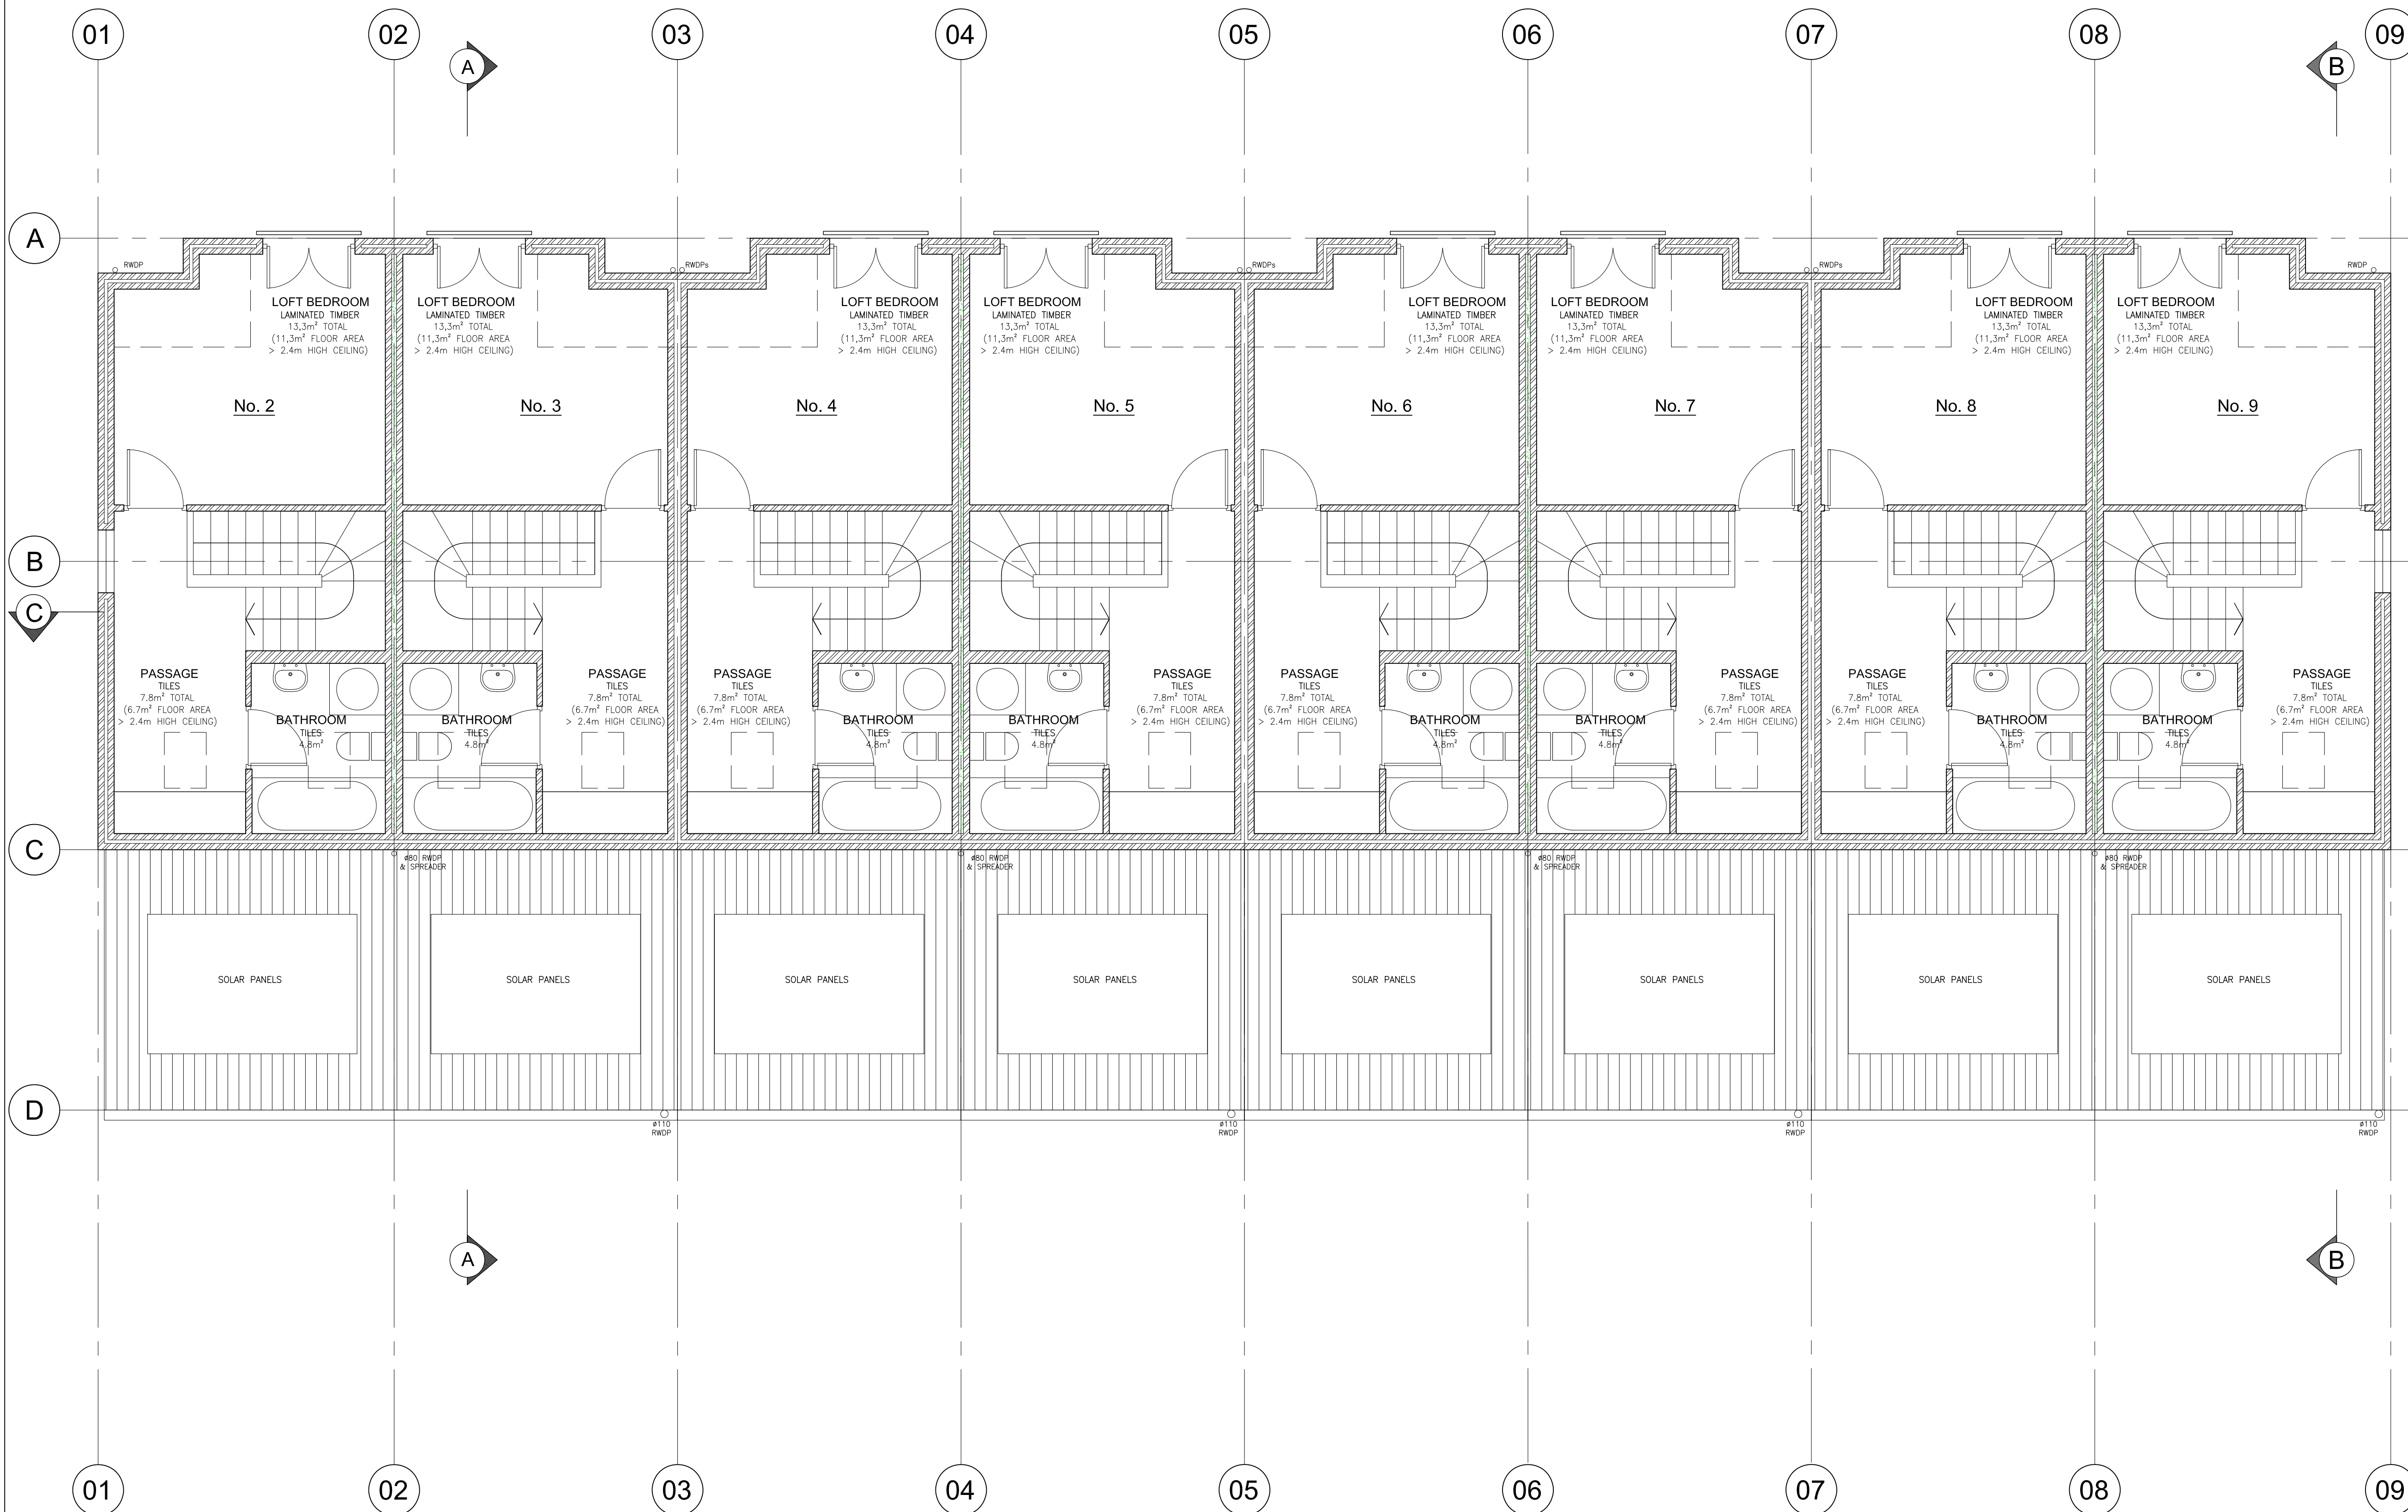

SECOND STOREY (LOFT) PLAN
SCALE 1:50 @ A1 1:100 @ A3

mlh architects & planners
GRAPHIC CENTRE, 199 LOOP STREET, CAPE TOWN, PO BOX 15002, VLAEBERG 8018
TELEPHONE +27 21 4243210, FAX +27 21 4247810
E-MAIL mlh@mlh.co.za, WEBSITE www.mlh.co.za

Client
HAAIZ INVESTMENTS

Project
**NEW RESIDENTIAL DEVELOPMENT
ERF 67255**

Drawing
**BUILDING PLAN SUBMISSION
SECOND STOREY (LOFT) PLANS**

Issue Status
FOR INFORMATION

Issue Date 2025.09.16		
Project Number 2026 102	Drawing Number BP.04	Revision 5
Drawn By ASG	Drawing Scale AS SHOWN	
CAD Folder Location D:\MLH Architects and Planners\MLH - Architecture\2026 102 HAAIZ Investments - Erf 67255 - Townhouses\10 Presentations		Save Date 2025-09-25